

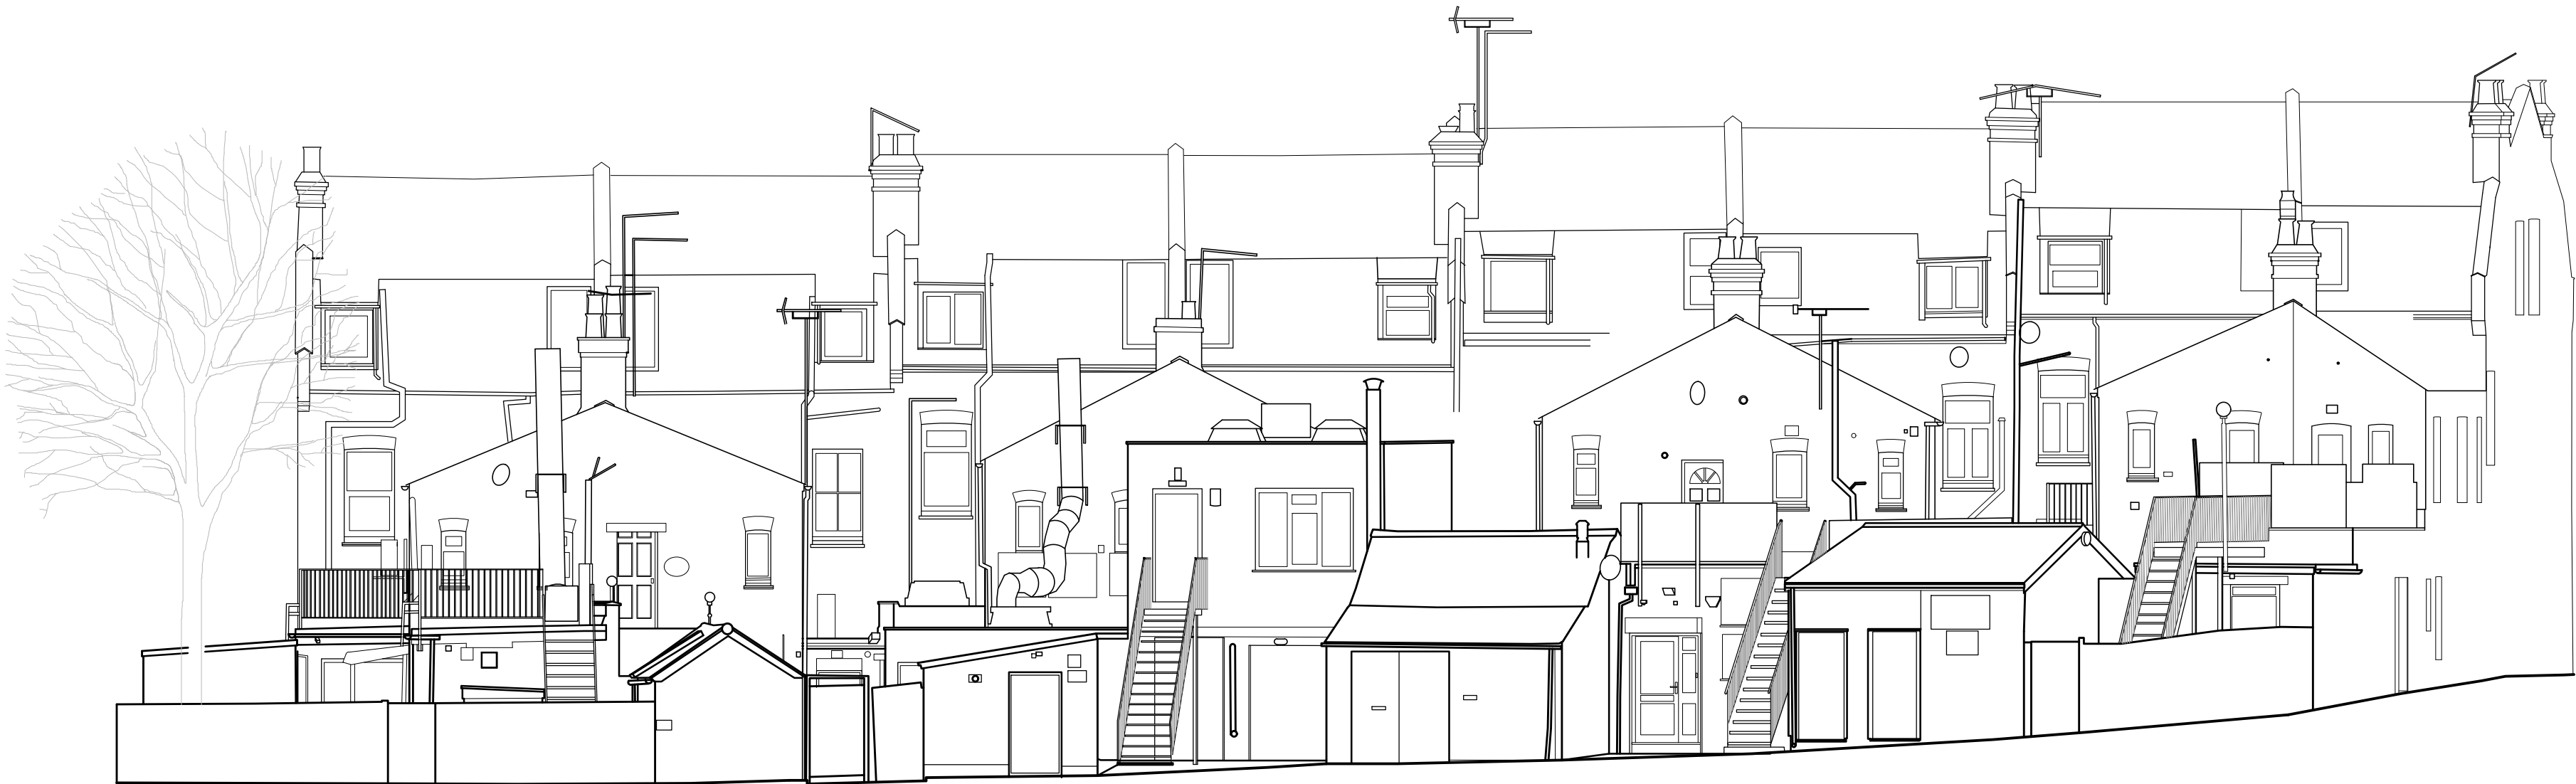


KEY

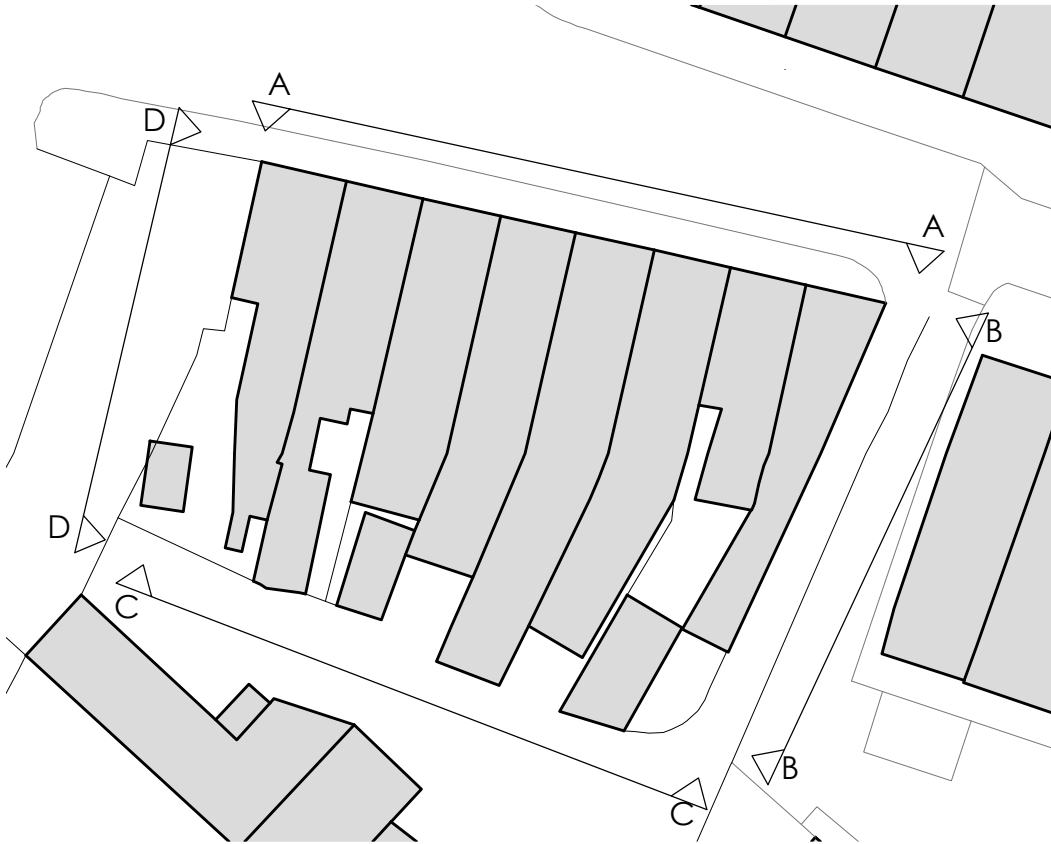

01 ELEVATION C-C (SOUTH)
1:100

 

This drawing is copyright and may not be reproduced in whole or part without written authority.

Project Title		PROPOSED DEVELOPMENT			Drawing Title		EXISTING SOUTH ELEVATION			
		34, 36, 38 GREEN LANE NORTHWOOD HA6 2QB			Job-Dwg No		19150-108		Rev	-
Client		24-38 GREEN LANE HOLDINGS LTD			<div><input type="checkbox"/> 2 St. Johns North, Wakefield, WF1 3QA t. 01924 291800</div> <div><input type="checkbox"/> Carvers Warehouse, 77 Dale Street, Manchester, M1 2HG t. 0161 2388555</div> <div><input type="checkbox"/> The Old Rectory, 79 High Street, Newport Pagnell, MK16 8AB t. 01908 211577</div> <div><input checked="" type="checkbox"/> 101 London Road, Reading, RG1 5BY t. 0118 9507700</div> <div><input type="checkbox"/> 10 Gees Court, St Christophers Place, London, W1U 1JJ t. 0207 4091215</div>					
Status		PLANNING								
Scale		1:100		Drawing Size		A2				
Date		23/02/2023	Drawn By	TB	Checked	DC				

