
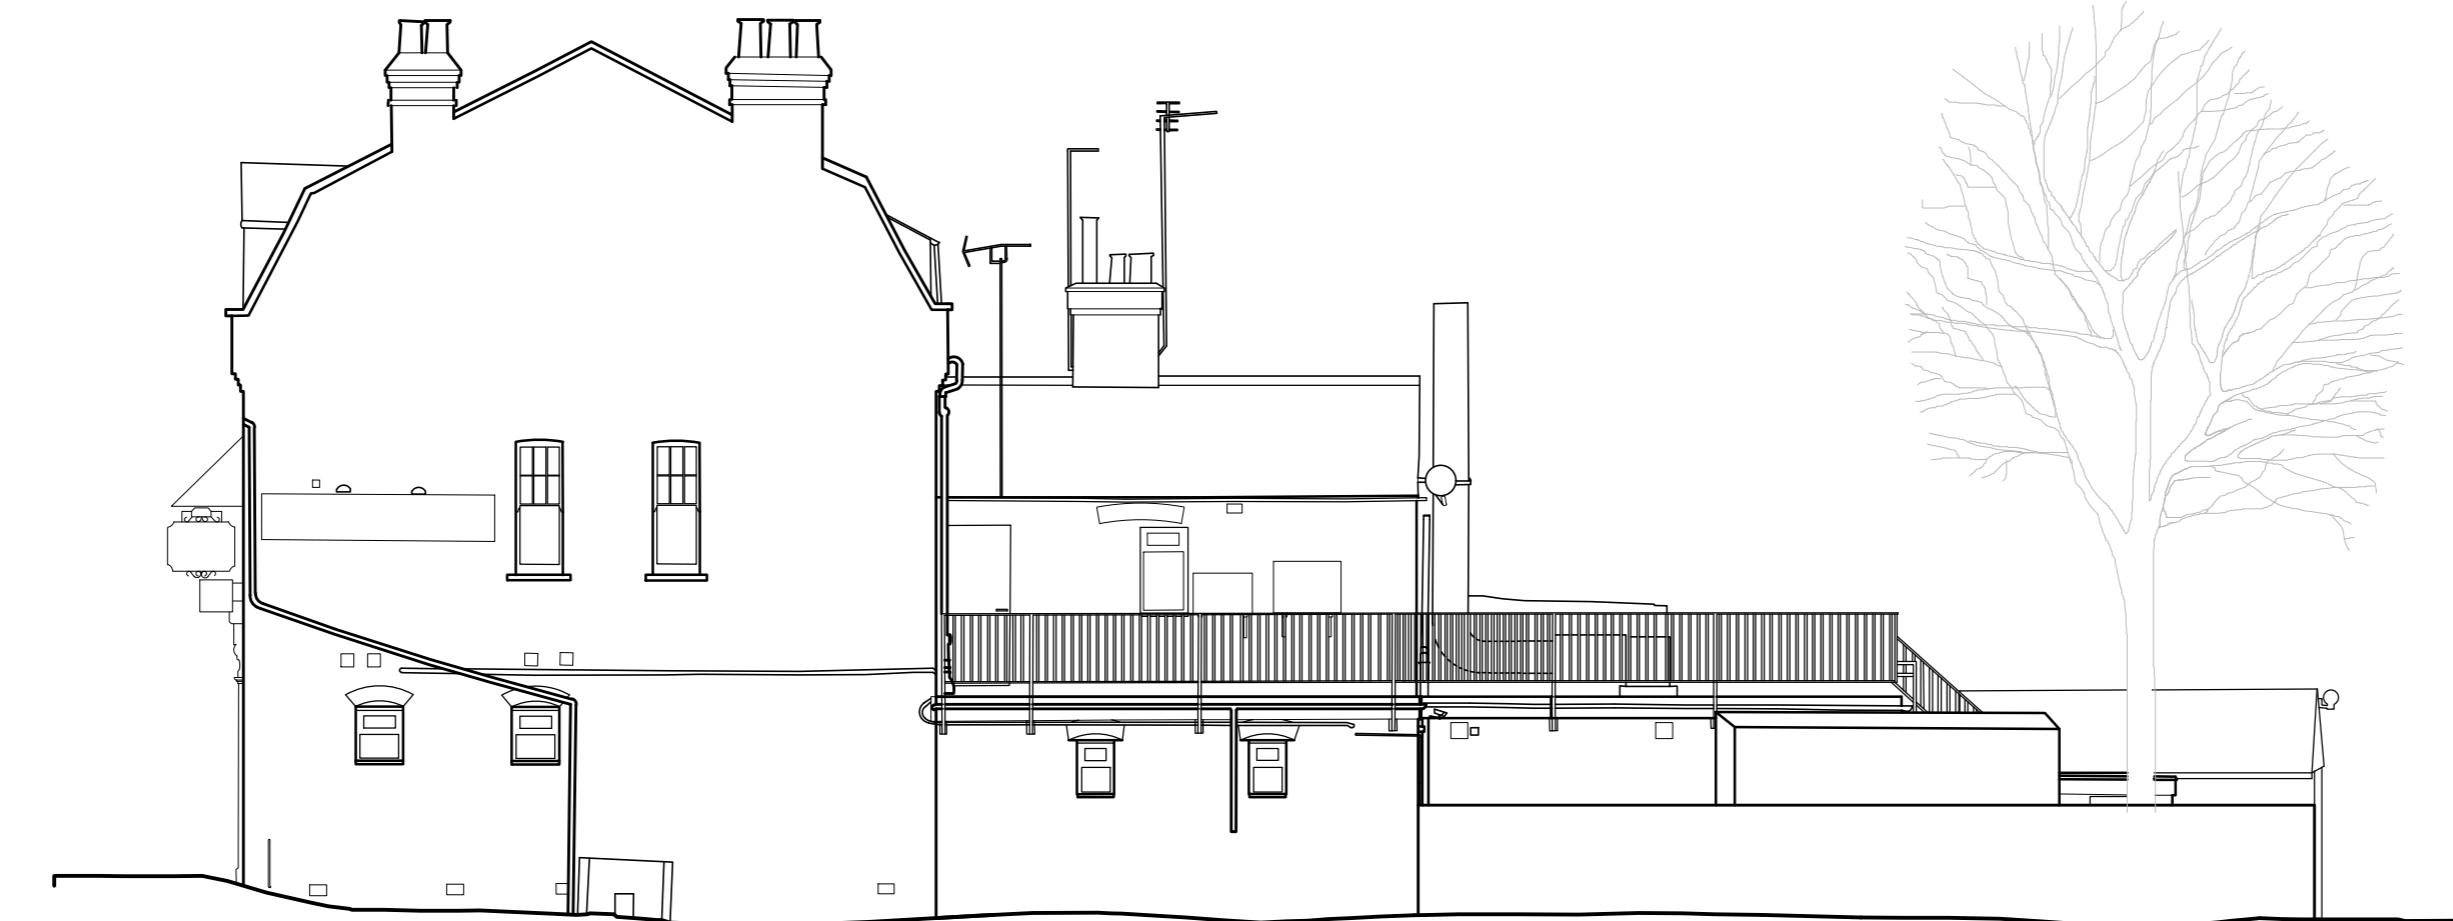


KEY

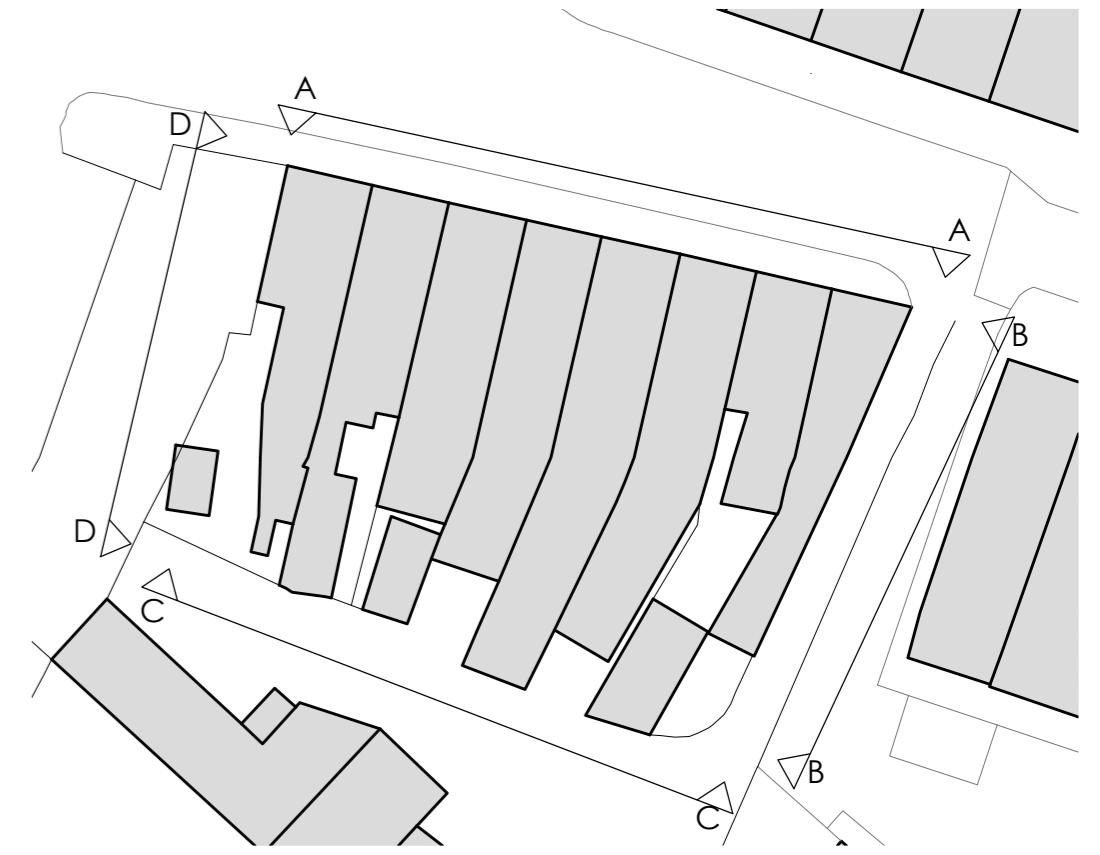

01 ELEVATION D-D (WEST)
1:100

0m 2m 4m 6m 8m

This drawing is copyright and may not be reproduced in whole or part without written authority.

Project Title	PROPOSED DEVELOPMENT 34, 36, 38 GREEN LANE NORTHWOOD HA6 2QB		Drawing Title	EXISTING WEST ELEVATION	
Job-Dwg No	19150-109		Rev	-	
Client	24-38 GREEN LANE HOLDINGS LTD		Project Manager	THE HARRIS PARTNERSHIP	
Status	PLANNING		Address	2 St. Johns North, Wakefield, WF1 3QA t. 01924 291800	
Scale	1:100	Drawing Size	Architect	Carvers Warehouse, 77 Dale Street, Manchester, M1 2HG t. 0161 2388555	
Date	23/02/2023	Drawn By	Project Manager	The Old Rectory, 79 High Street, Newport Pagnell, MK16 8AB t. 01908 211577	
		Checked	Site Manager	101 London Road, Reading, RG1 5BY t. 0118 9507700	
		DC	Structural Engineer	10 Gees Court, St Christophers Place, London, W1U 1JJ t. 0207 4091215	

THE
HARRIS
PARTNERSHIP

ARCHITECTS
www.harrispartnership.com