


GROUND FLOOR AREA SCHEDULE

| UNIT NO.                | AREA                |
|-------------------------|---------------------|
| PROPOSED 34             | 721 sqft / 67 sqm   |
| PROPOSED COMBINED 36/38 | 1249 sqft / 125 sqm |
| WORKSHOP                | 484 sqft / 45 sqm   |

KEY

- =PROPOSED NEW WALL
- =EXISTING WALL
- =TO BE DEMOLISHED

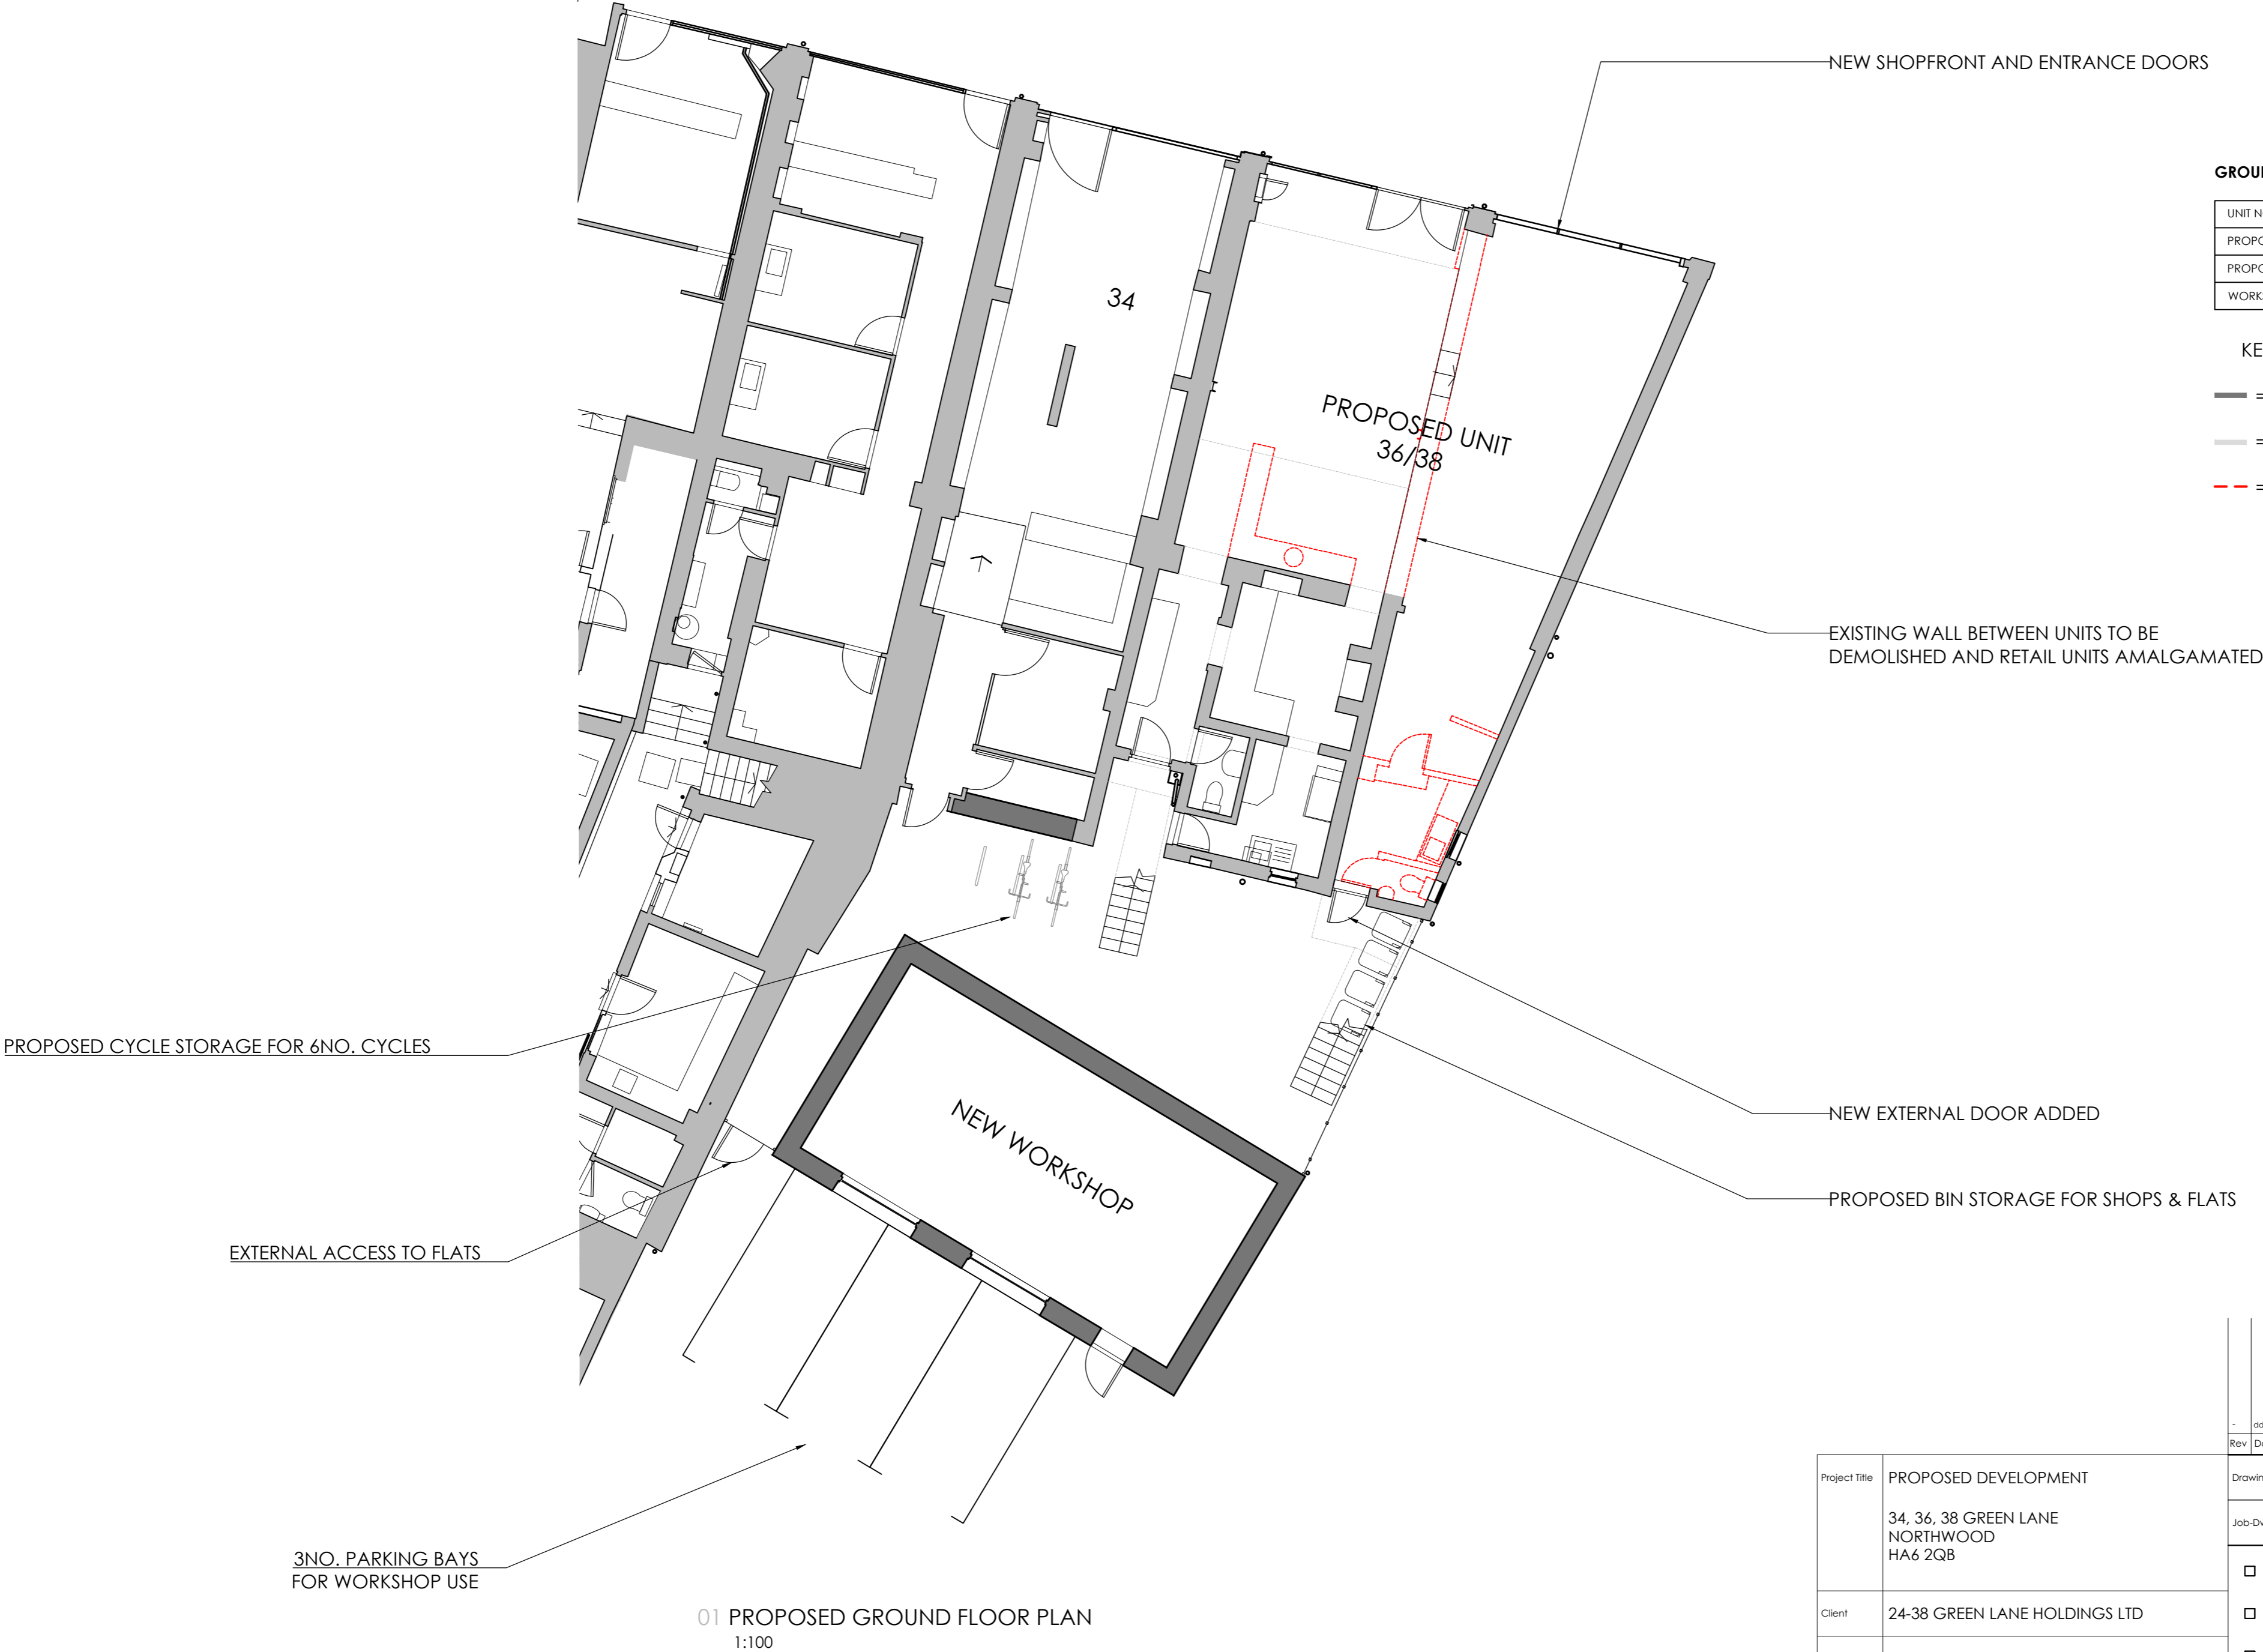


PROPOSED CYCLE STORAGE FOR 6NO. CYCLES

EXTERNAL ACCESS TO FLATS

3NO. PARKING BAYS  
FOR WORKSHOP USE

01 PROPOSED GROUND FLOOR PLAN  
1:100

 

NEW SHOPFRONT AND ENTRANCE DOORS

EXISTING WALL BETWEEN UNITS TO BE  
DEMOLISHED AND RETAIL UNITS AMALGAMATED

NEW EXTERNAL DOOR ADDED

PROPOSED BIN STORAGE FOR SHOPS & FLATS

NEW WORKSHOP

PROPOSED UNIT  
36/38

34

|               |   |          |              |         |   |                            |  |     |   |
|---------------|---|----------|--------------|---------|---|----------------------------|--|-----|---|
| Project Title | PROPOSED DEVELOPMENT                          |          |              |         | Drawing Title   | PROPOSED GROUND FLOOR PLAN |  |     |   |
|               | 34, 36, 38 GREEN LANE<br>NORTHWOOD<br>HA6 2QB |          |              |         | Job-Dwg No  | 19150-112                  |  | Rev | - |
| Client        | 24-38 GREEN LANE HOLDINGS LTD                 |          |              |         | <div><input type="checkbox"/> 2 St. Johns North,<br/>Wakefield, WF1 3QA<br/>t. 01924 291800</div> <div><input type="checkbox"/> Carvers Warehouse, 77 Dale Street,<br/>Manchester, M1 2HG<br/>t. 0161 2388555</div> <div><input type="checkbox"/> The Old Rectory, 79 High Street,<br/>Newport Pagnell, MK16 8AB<br/>t. 01908 211577</div> <div><input checked="" type="checkbox"/> 101 London Road,<br/>Reading, RG1 5BY<br/>t. 0118 9507700</div> <div><input type="checkbox"/> 10 Gees Court, St Christophers Place,<br/>London, W1U 1JJ<br/>t. 0207 4091215</div> |                            |  |     |   |
| Status        | PLANNING                                      |          |              |         |   |                            |  |     |   |
| Scale         | 1:100   |          | Drawing Size |         |   |                            |  |     |   |
| Date          | 23/02/2023                                    | Drawn By | TB           | Checked | DC  |                            |  |     |   |

