



Scale bar 1:100 (Meter)

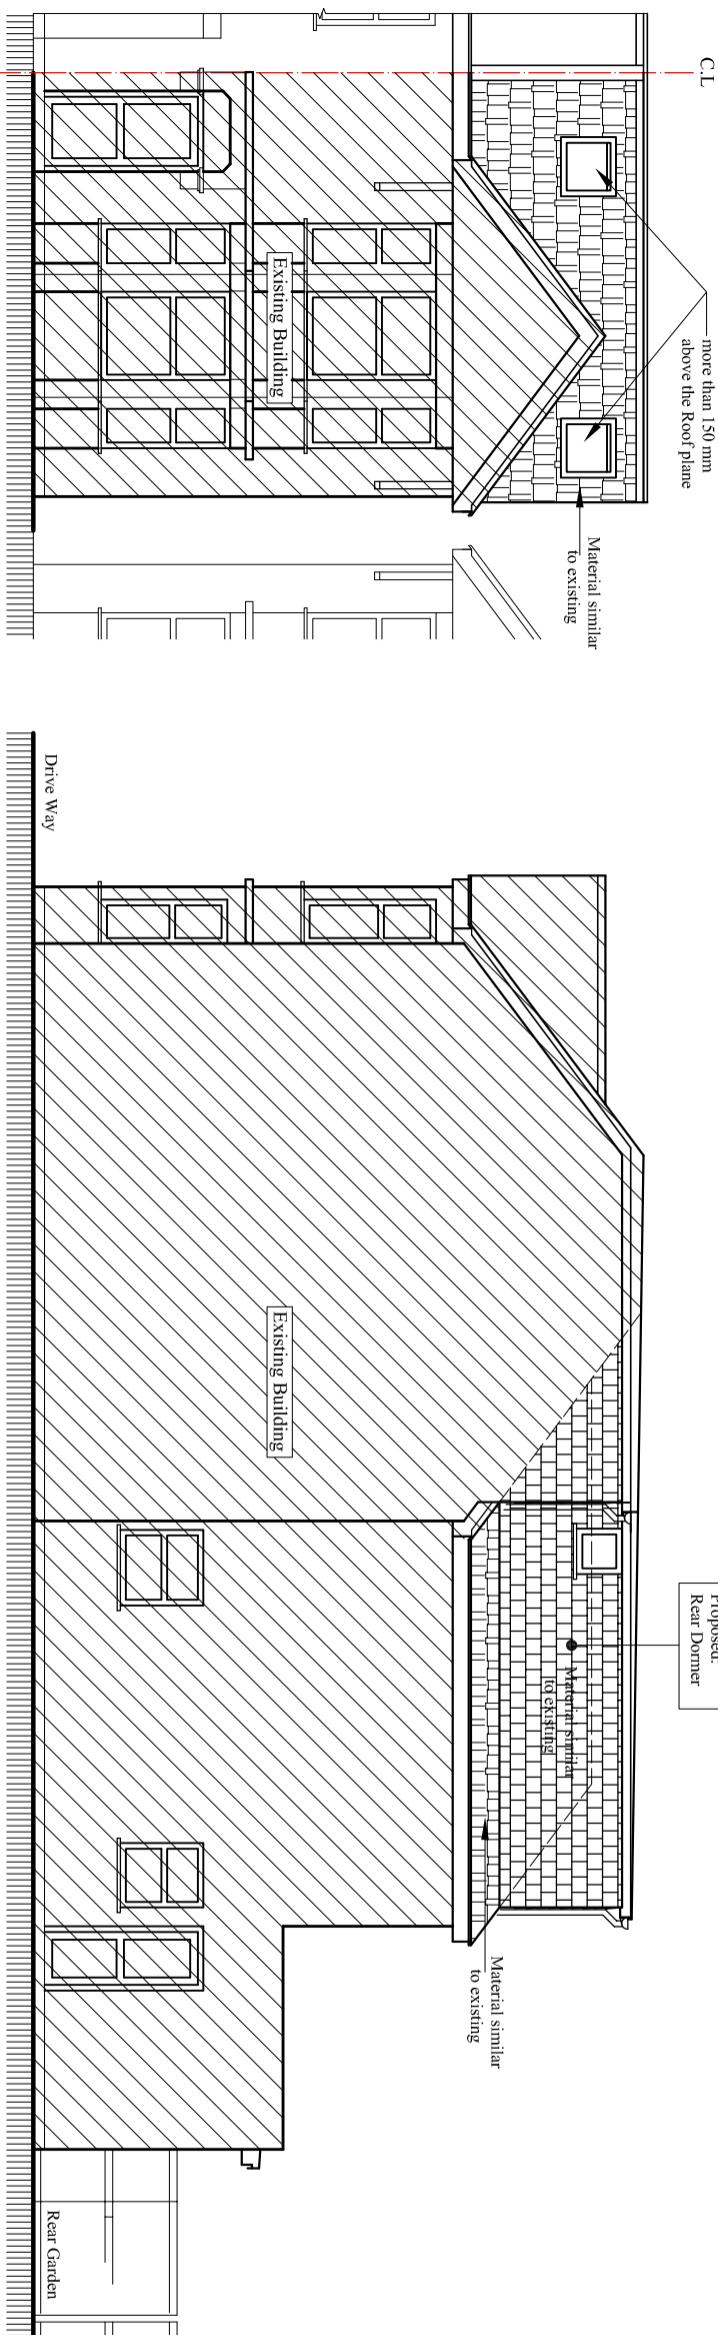

Scale: 1:100

Scale: 1:100

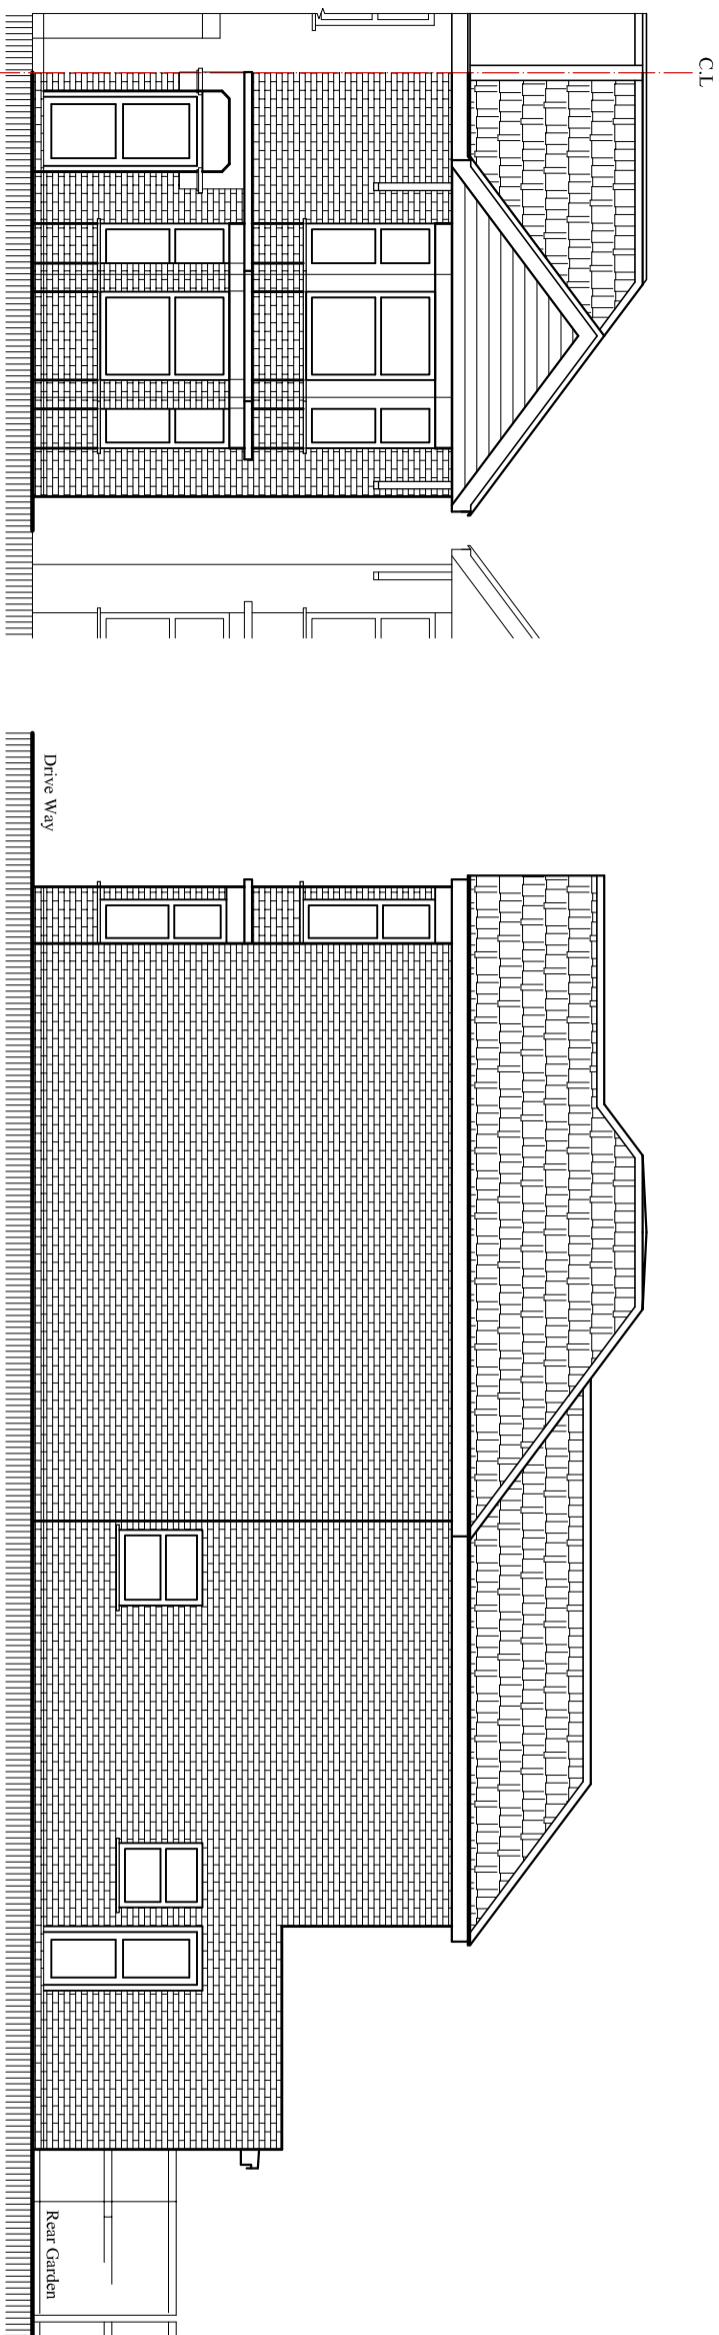

Existing North Elevation

Scale: 1:100

