




LOCATION PLAN 1:1250 SCALE

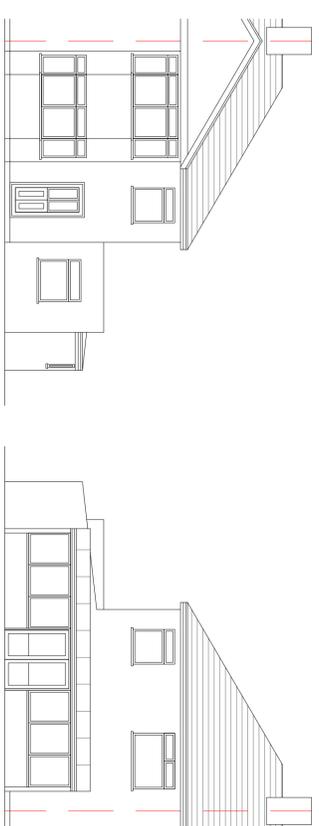


EXISTING FRONT ELEVATION 1:100 SCALE

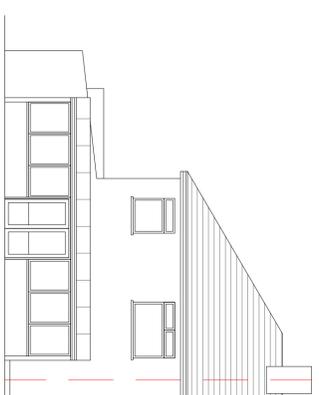


EXISTING REAR ELEVATION 1:100 SCALE

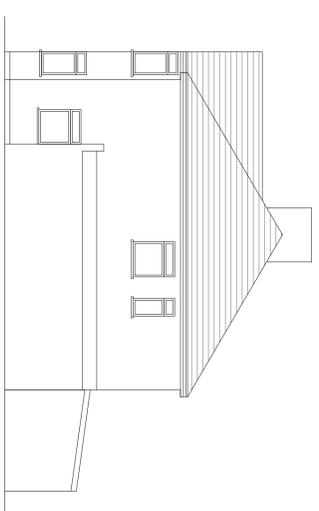


EXISTING LEFT SIDE ELEVATION 1:100 SCALE

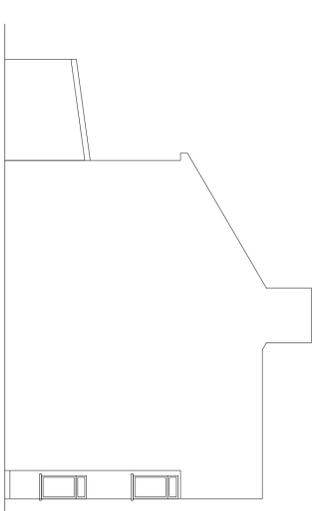


EXISTING RIGHT SIDE ELEVATION 1:100 SCALE

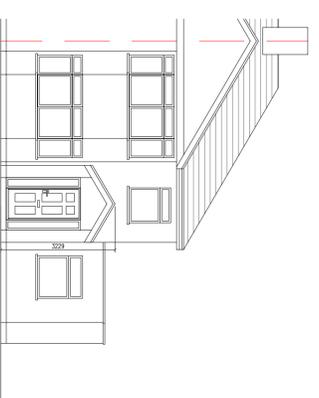


PROPOSED FRONT ELEVATION 1:100 SCALE

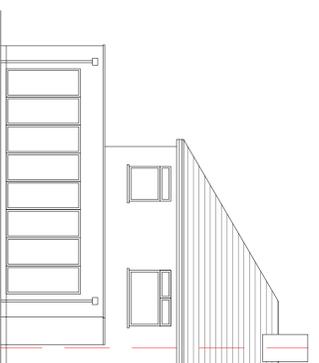


PROPOSED REAR ELEVATION 1:100 SCALE

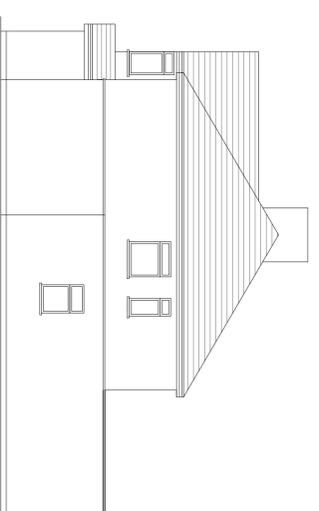


PROPOSED LEFT SIDE ELEVATION 1:100 SCALE

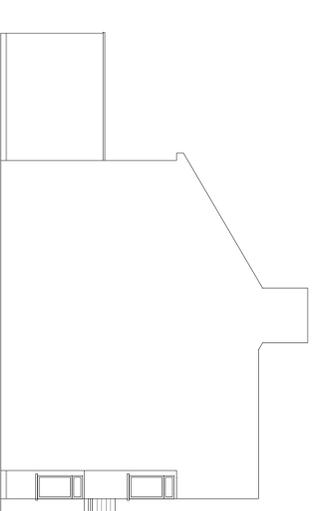


PROPOSED RIGHT SIDE ELEVATION 1:100 SCALE

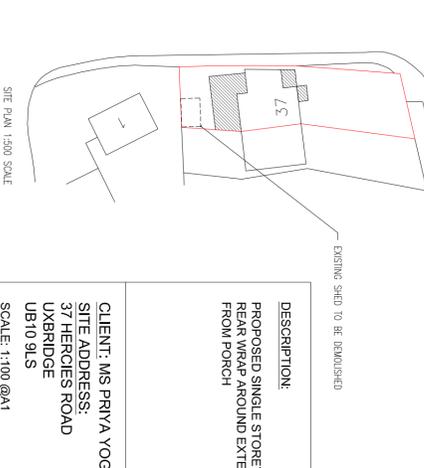


SITE PLAN 1:300 SCALE

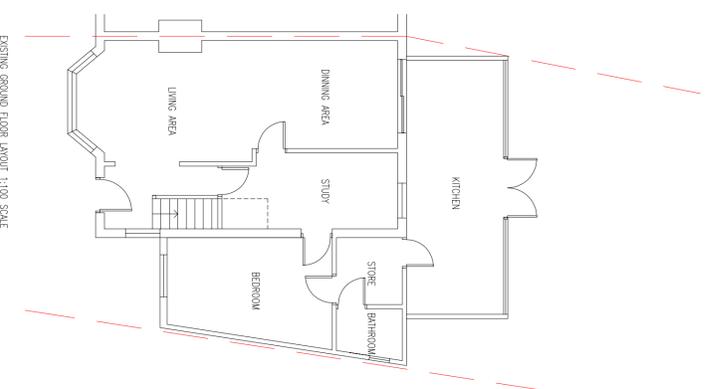


EXISTING GROUND FLOOR LAYOUT 1:100 SCALE

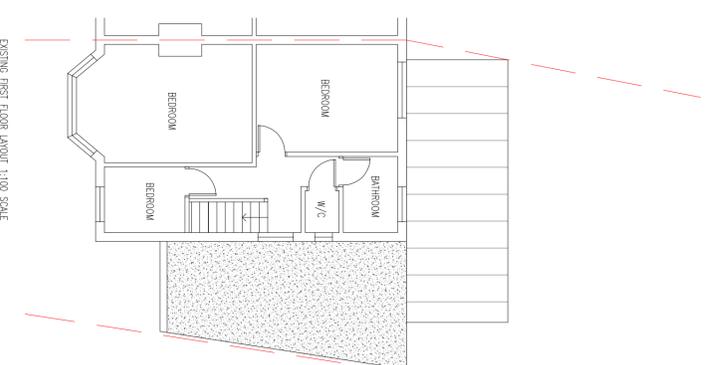


EXISTING FIRST FLOOR LAYOUT 1:100 SCALE

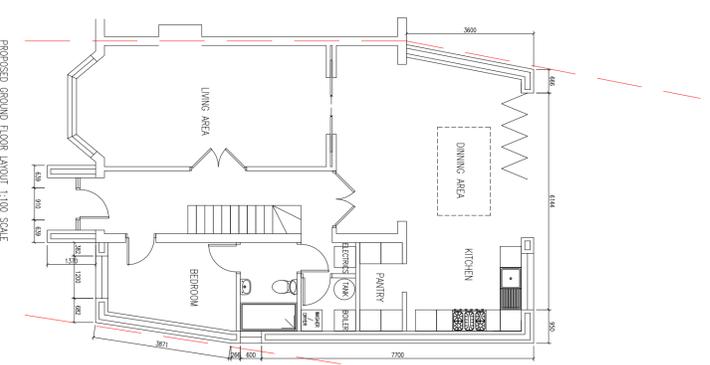

PROPOSED GROUND FLOOR LAYOUT 1:100 SCALE

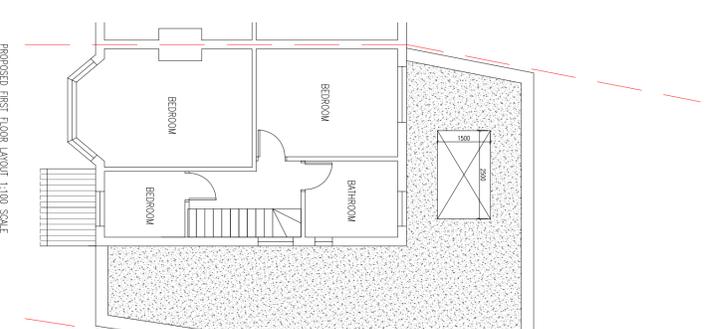

PROPOSED FIRST FLOOR LAYOUT 1:100 SCALE

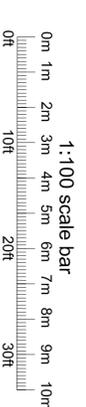


1:100 scale bar

DESCRIPTION:
PROPOSED SINGLE STOREY SIDE AND REAR WRAP AROUND EXTENSION AND FRONT PORCH

CLIENT: MS PRIYA YOGISPARAN
SITE ADDRESS:
 37 HERCULES ROAD
 UXBRIDGE
 UB8 9LS

SCALE: 1:100 @A1
DRAWING NUMBER: P/USP/1
DATE: NOV 2025
REVISIONS: 20 FEB 2026

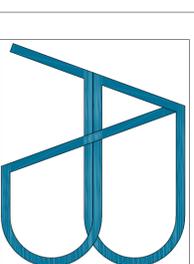

e-mail: abstructuraldesigns@gmail.com
 TEL: 0770 2167000



DISCLAIMER:
 THESE DRAWINGS SHOULD BE APPROVED BY LOCAL AUTHORITY OR APPROVED INSPECTOR BEFORE WORK CAN START.
 DO NOT SCALE FROM DRAWING MEASUREMENTS TO BE TAKEN ON SITE.
 PARTY WALL/EJECT ACT 1997 TO BE AGREED WITH ADJOINING NEIGHBORS BY CLIENT BEFORE COMMENCING WORKS.
 ALL WORKS INCLUDING FOUNDATIONS, WASTE LINES, SOFTENING TO BE WITH IN BOUNDARY LINES OF SITE.