


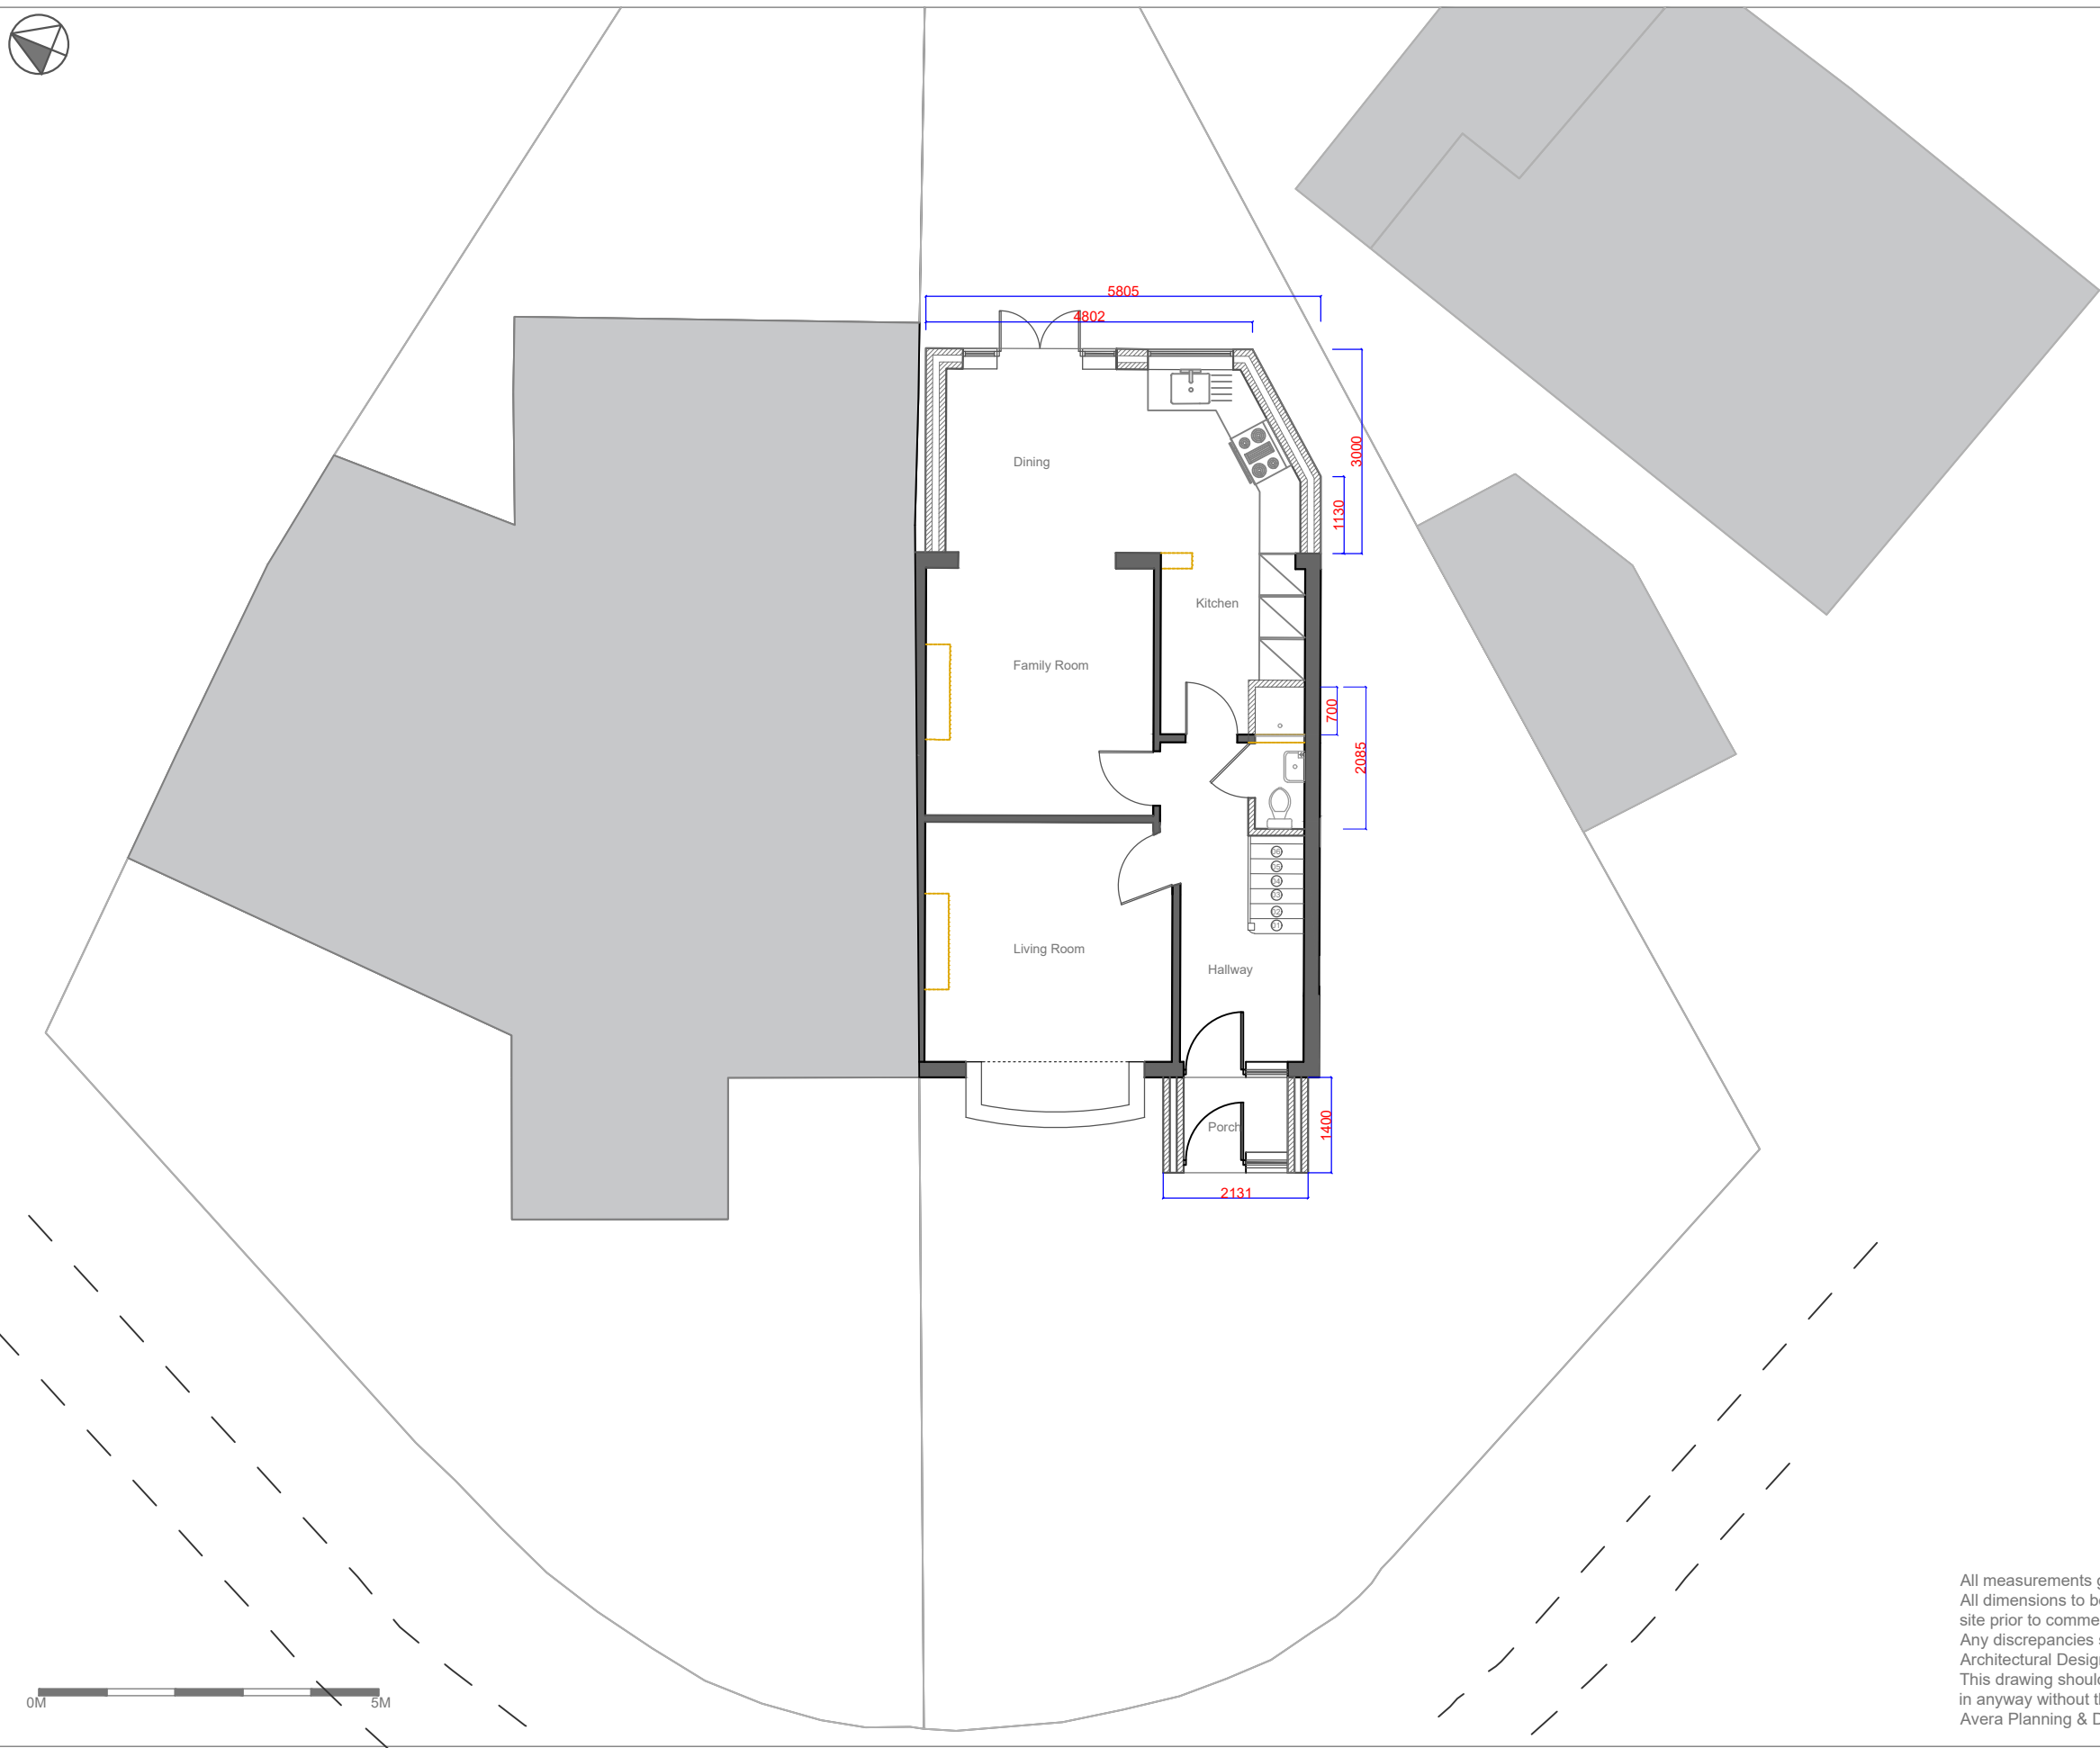

0M 5M

All measurements given are indicative.
All dimensions to be confirmed by contractor on site prior to commencement of works.
Any discrepancies should be reported to the Architectural Designer.
This drawing should not be copied or duplicated in anyway without the consent of Avera Planning & Design

Avera Planning & Design 204 Barnet Road, London EN5 3LF gayatrikgupte@gmail.com tel:07917153660 www.averaplanninganddesign.co.uk	
PROJECT TITLE	1 HUGHES ROAD HAYES, UB3 3AN
DRAWING TITLE	PROPOSED GROUND FLOOR PLAN
SCALE	1:100 @ A3
DRAWING NO.	AV23/1HR/PD/04
REVISION	
DATE	MAR 2023