


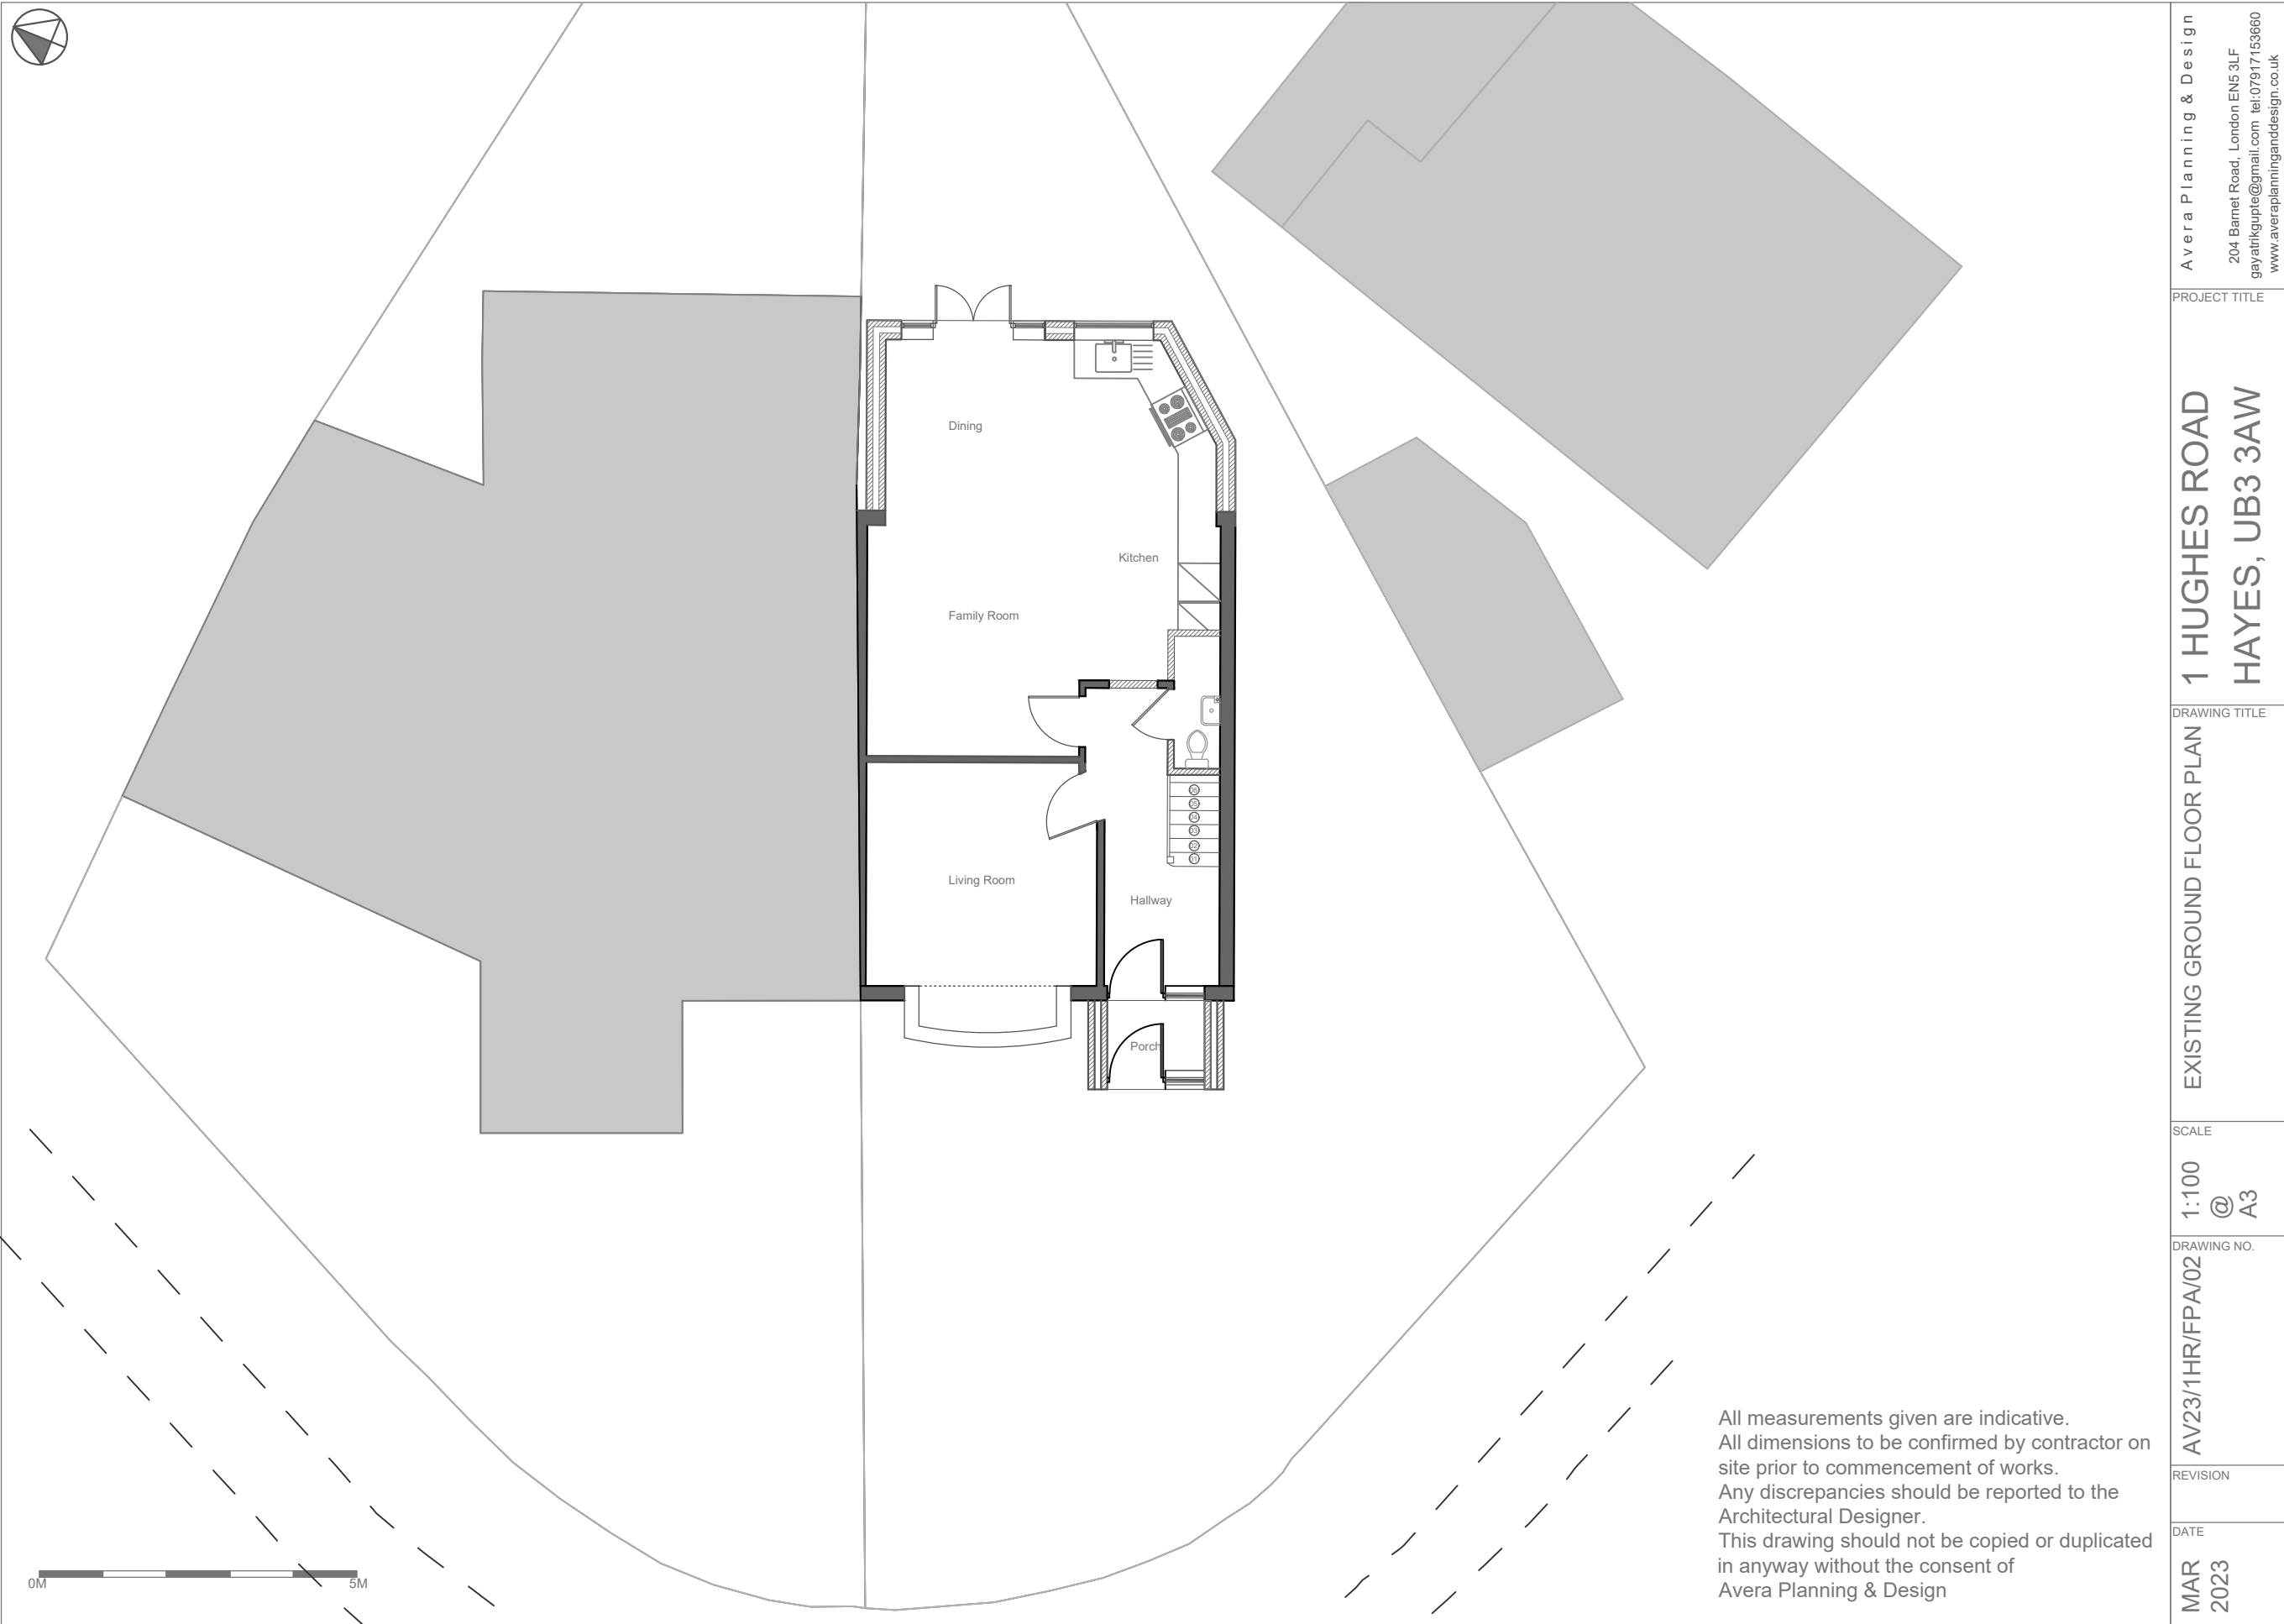

Avera Planning & Design 204 Bamel Road, London EN5 3LF gayatrikupte@gmail.com tel:07917153660 www.averaplanninganddesign.co.uk	
PROJECT TITLE	
1 HUGHES ROAD HAYES, UB3 3AW	
DRAWING TITLE	
EXISTING GROUND FLOOR PLAN	
SCALE	1:100 @ A3
DRAWING NO.	AV23/1HR/FPA/02
REVISION	
DATE	MAR 2023