


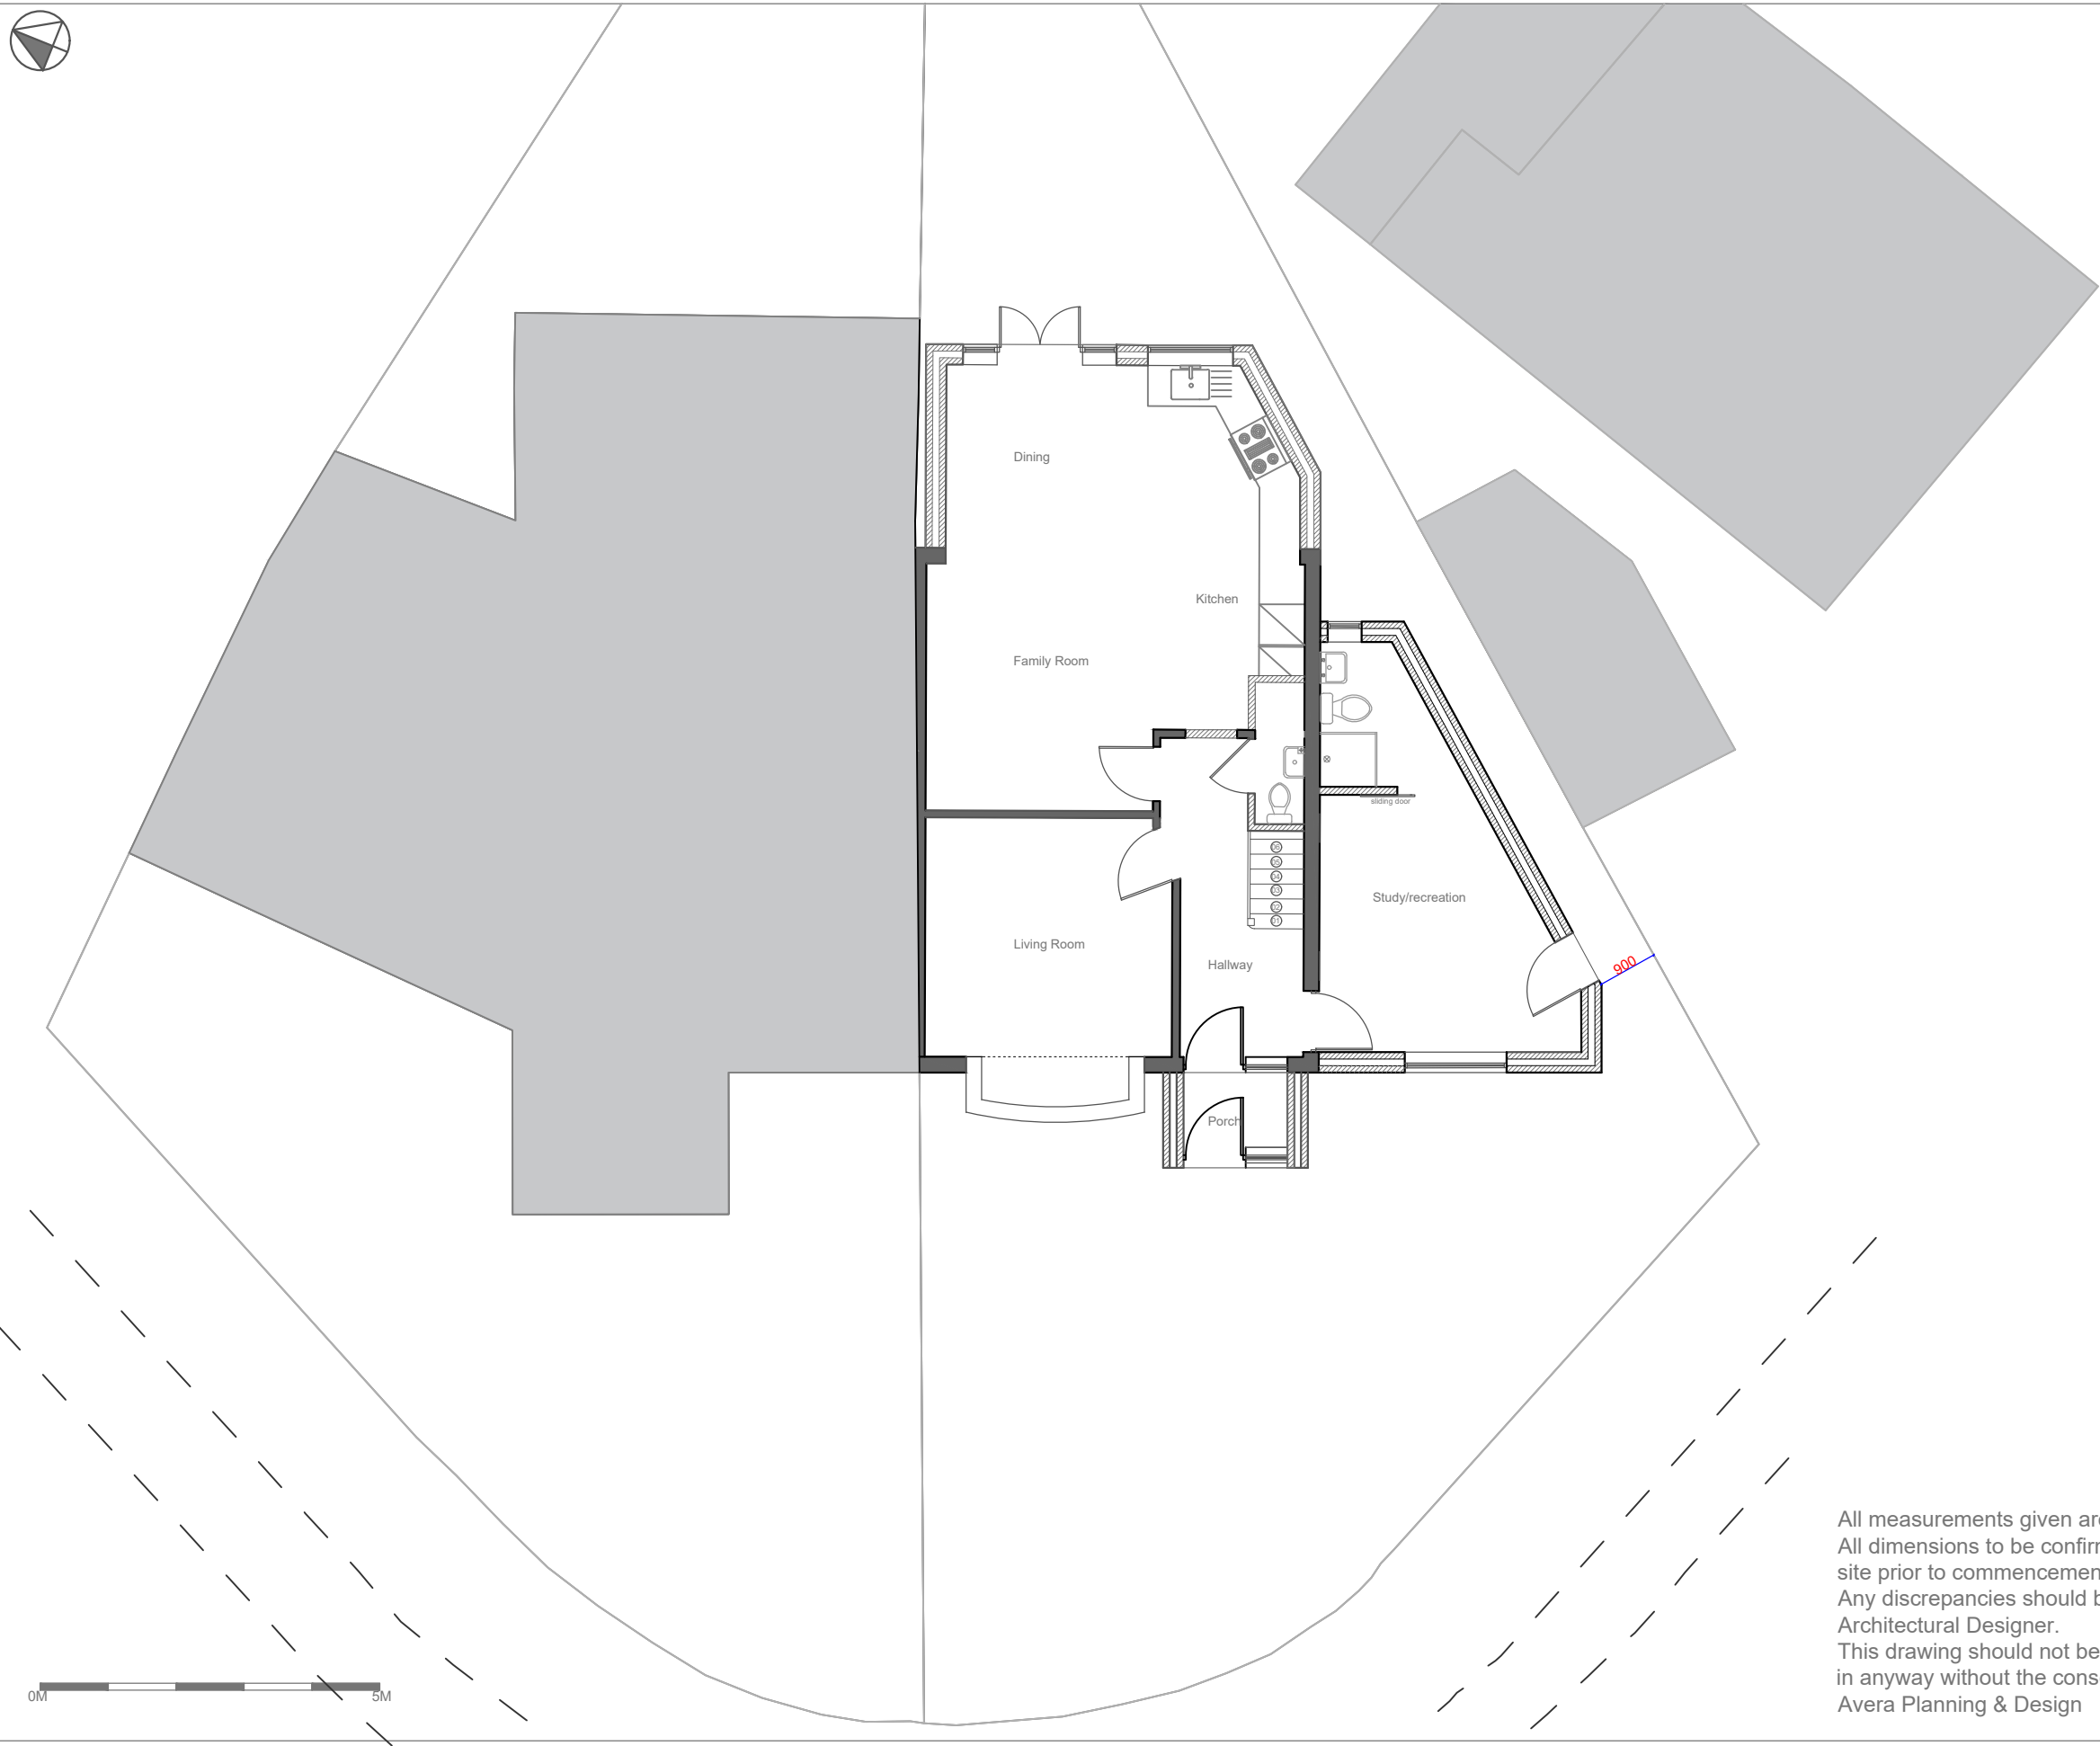

All measurements given are indicative.
All dimensions to be confirmed by contractor on site prior to commencement of works.
Any discrepancies should be reported to the Architectural Designer.
This drawing should not be copied or duplicated in anyway without the consent of Avera Planning & Design

Avera Planning & Design
204 Barnet Road, London EN5 3LF
ayatrikgupte@gmail.com tel:07917153660
www.averaplanninganddesign.co.uk

PROJECT TITLE

1 HUGHES ROAD
HAYES, UB3 3AW

DRAWING TITLE

PROPOSED GROUND FLOOR PLAN

SCALE

1:100 @ A3

DRAWING NO.

AV23/1HR/FPA/06

REVISION

DATE _____

MAR
2023