


NOTES

© SK Design consultants - THIS DRAWING AND DESIGN REMAINS THE COPYRIGHT AND INTELLECTUAL PROPERTY OF SK CONSULTANTS AND SHALL NOT BE COPIED IN ANY FORMAT WITHOUT APPROVAL.


THIS DRAWING IS TO BE READ IN CONJUNCTION WITH ALL OTHER DRAWINGS AND DOCUMENTS PROVIDED. THE CONTRACTOR MUST CHECK ALL DIMENSIONS ON SITE BEFORE PLACING ORDERS FOR MATERIALS OR SHOP FABRICATIONS OR COMMENCING WORKS ON SITE. ANY DISCREPANCIES SHOULD BE NOTIFIED BEFORE PROCEEDING.



EXISTING WEST ELEVATION
SCALE 1 : 100

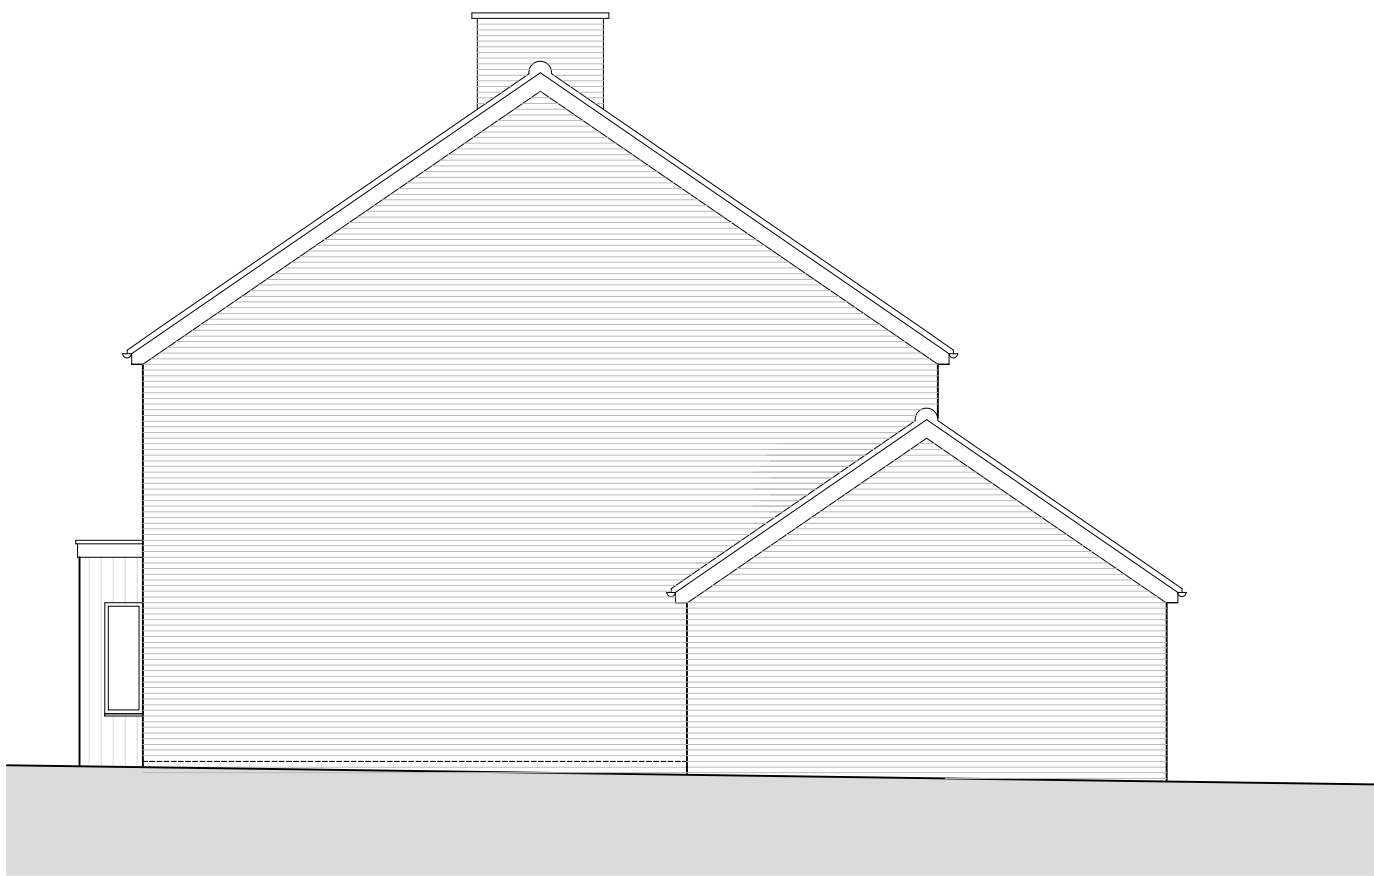


EXISTING SOUTH ELEVATION
SCALE 1 : 100

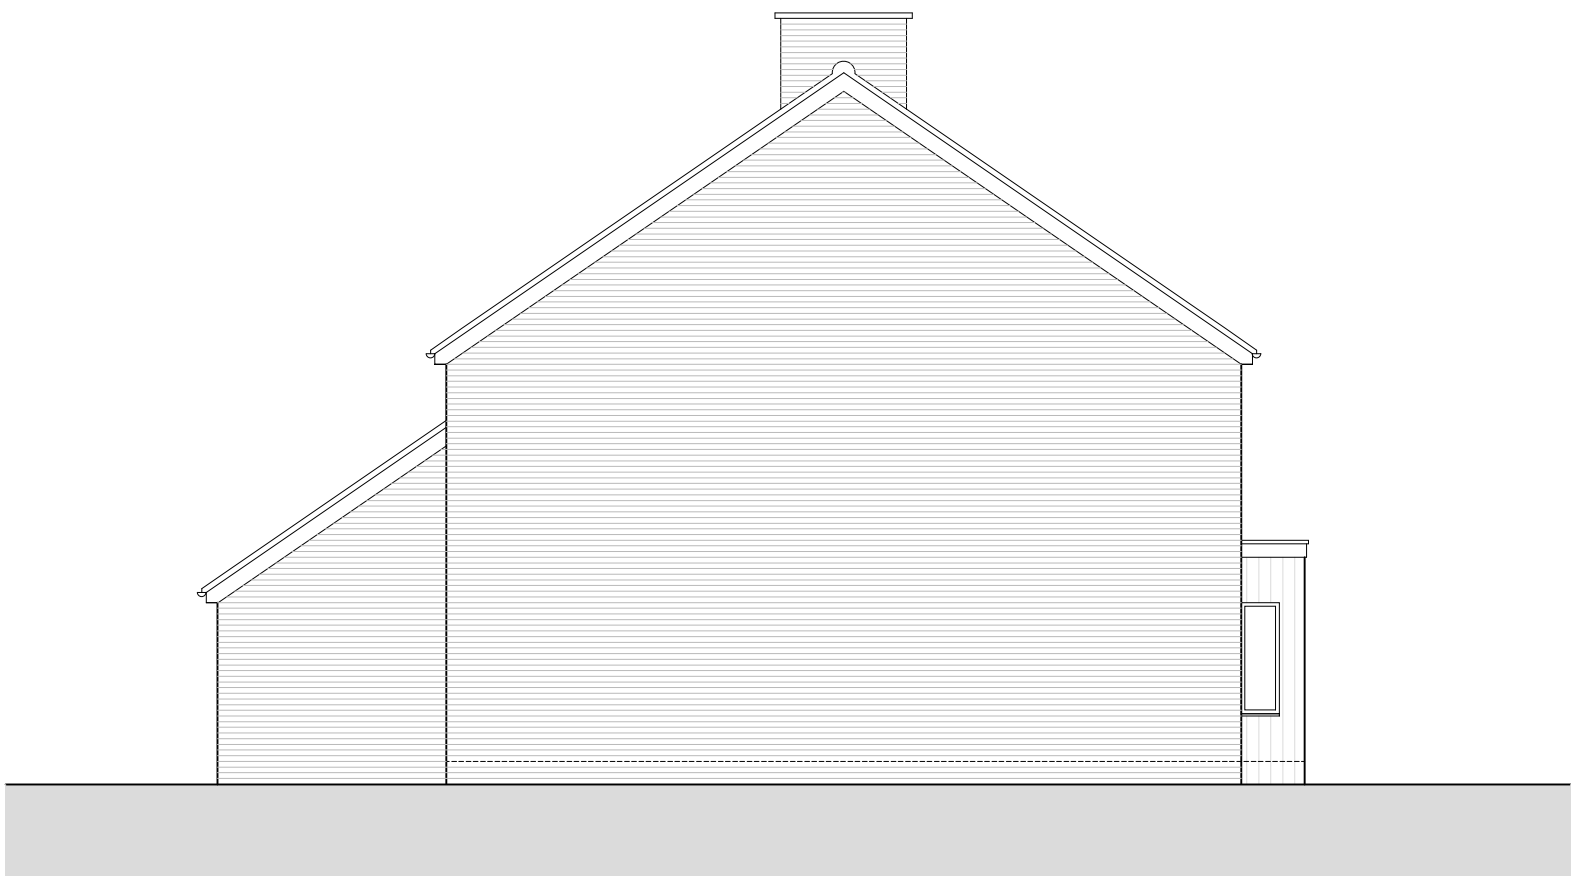

EXISTING NORTH ELEVATION
SCALE 1 : 100



EXISTING EAST ELEVATION
SCALE 1 : 100

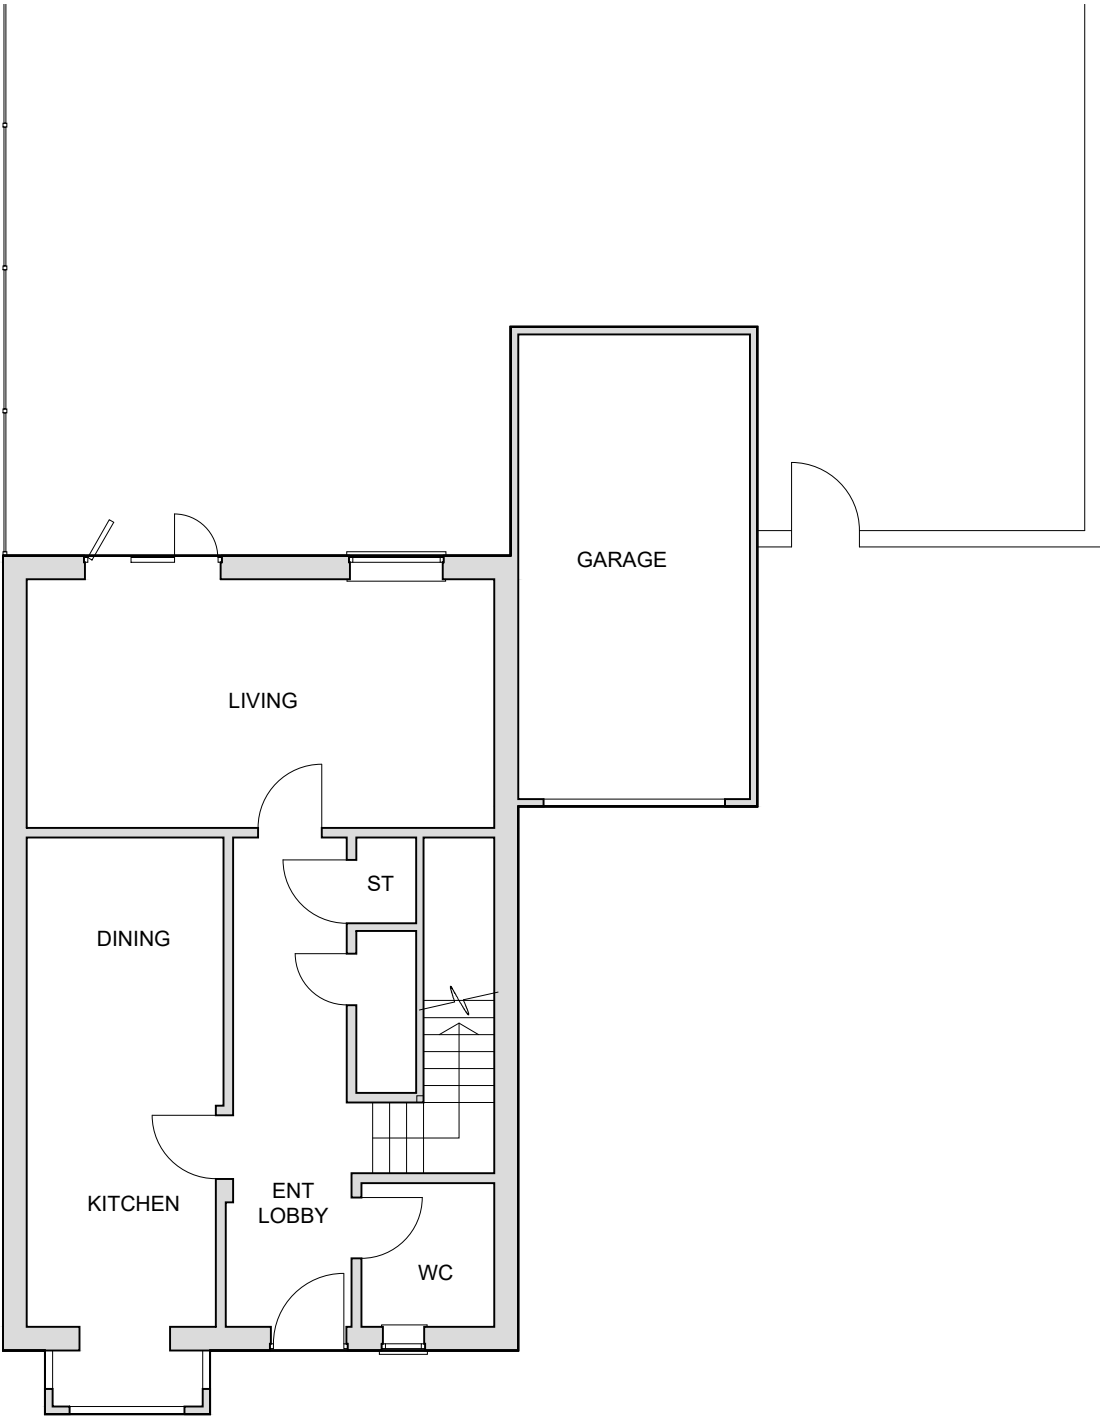

EXISTING GROUND FLOOR PLAN
SCALE 1 : 100

SK Design Consultants
22 Netley close
Caversham
Reading RG4 6SR
Tel : 07821111602

Client:
Mr AMIT GANGWAR

Project:
SINGLE STOREY REAR & SIDE EXTENSION
& A GARAGE CONVERSION.

Location:
26 Burbridge Gardens, Uxbridge UB10 0GE

Drawing Title:
EXISTING PLANS AND ELEVATIONS

Date: OCT 2023 Sheet Size: A1 Drawn: SK

Drawing No: P1403-02 Revision: .