


NOTES

© SK Design consultants - THIS DRAWING AND DESIGN REMAINS THE
COPYRIGHT AND INTELLECTUAL PROPERTY OF SK CONSULTANTS AND
SHALL NOT BE COPIED IN ANY FORMAT WITHOUT APPROVAL.

THIS DRAWING IS TO BE READ IN CONJUNCTION WITH ALL OTHER
DRAWINGS AND DOCUMENTS PROVIDED. THE CONTRACTOR MUST CHECK
ALL DIMENSIONS ON SITE BEFORE PLACING ORDERS FOR MATERIALS OR
SHOP FABRICATIONS OR COMMENCING WORKS ON SITE.
ANY DISCREPANCIES SHOULD BE NOTIFIED BEFORE PROCEEDING.

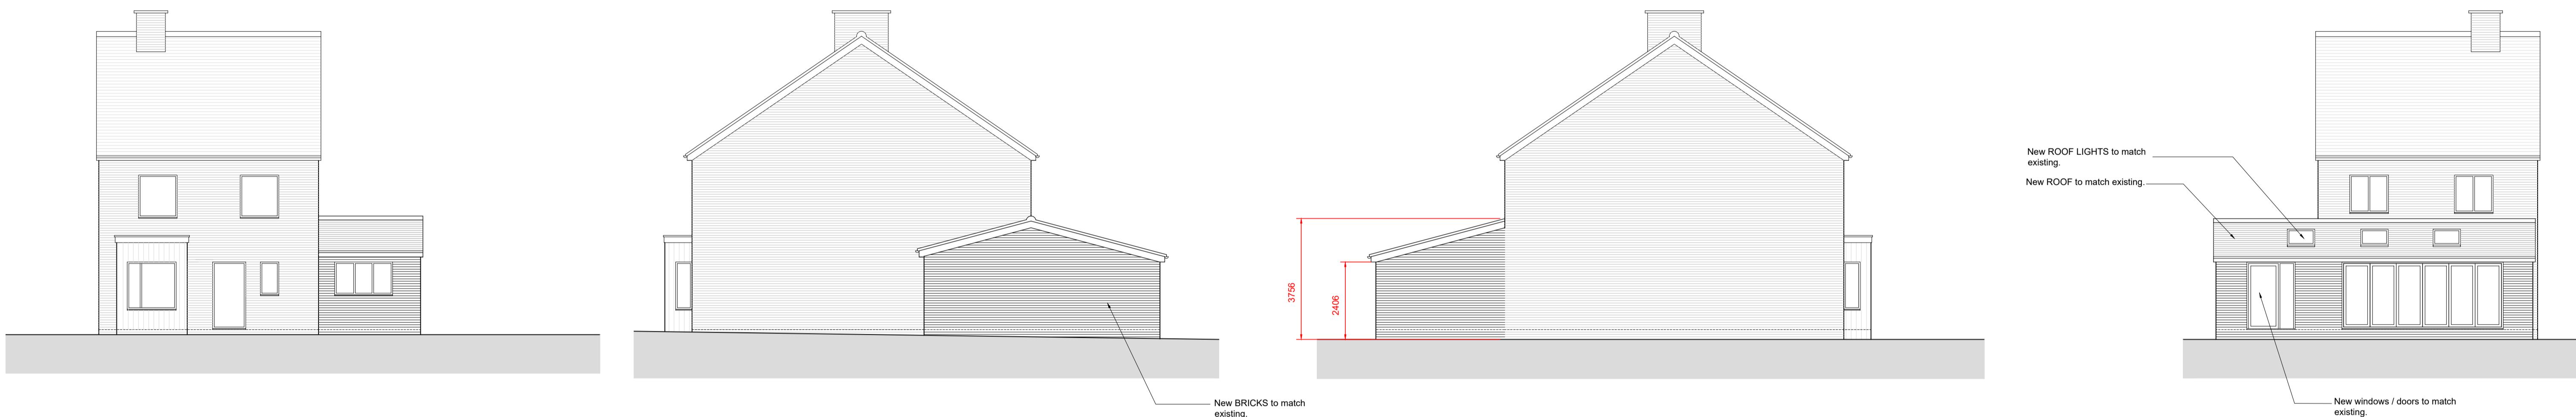

PROPOSED WEST ELEVATION

SCALE 1:100

PROPOSED SOUTH ELEVATION


SCALE 1:100

PROPOSED NORTH ELEVATION

SCALE 1:100

PROPOSED EAST ELEVATION

SCALE 1:100

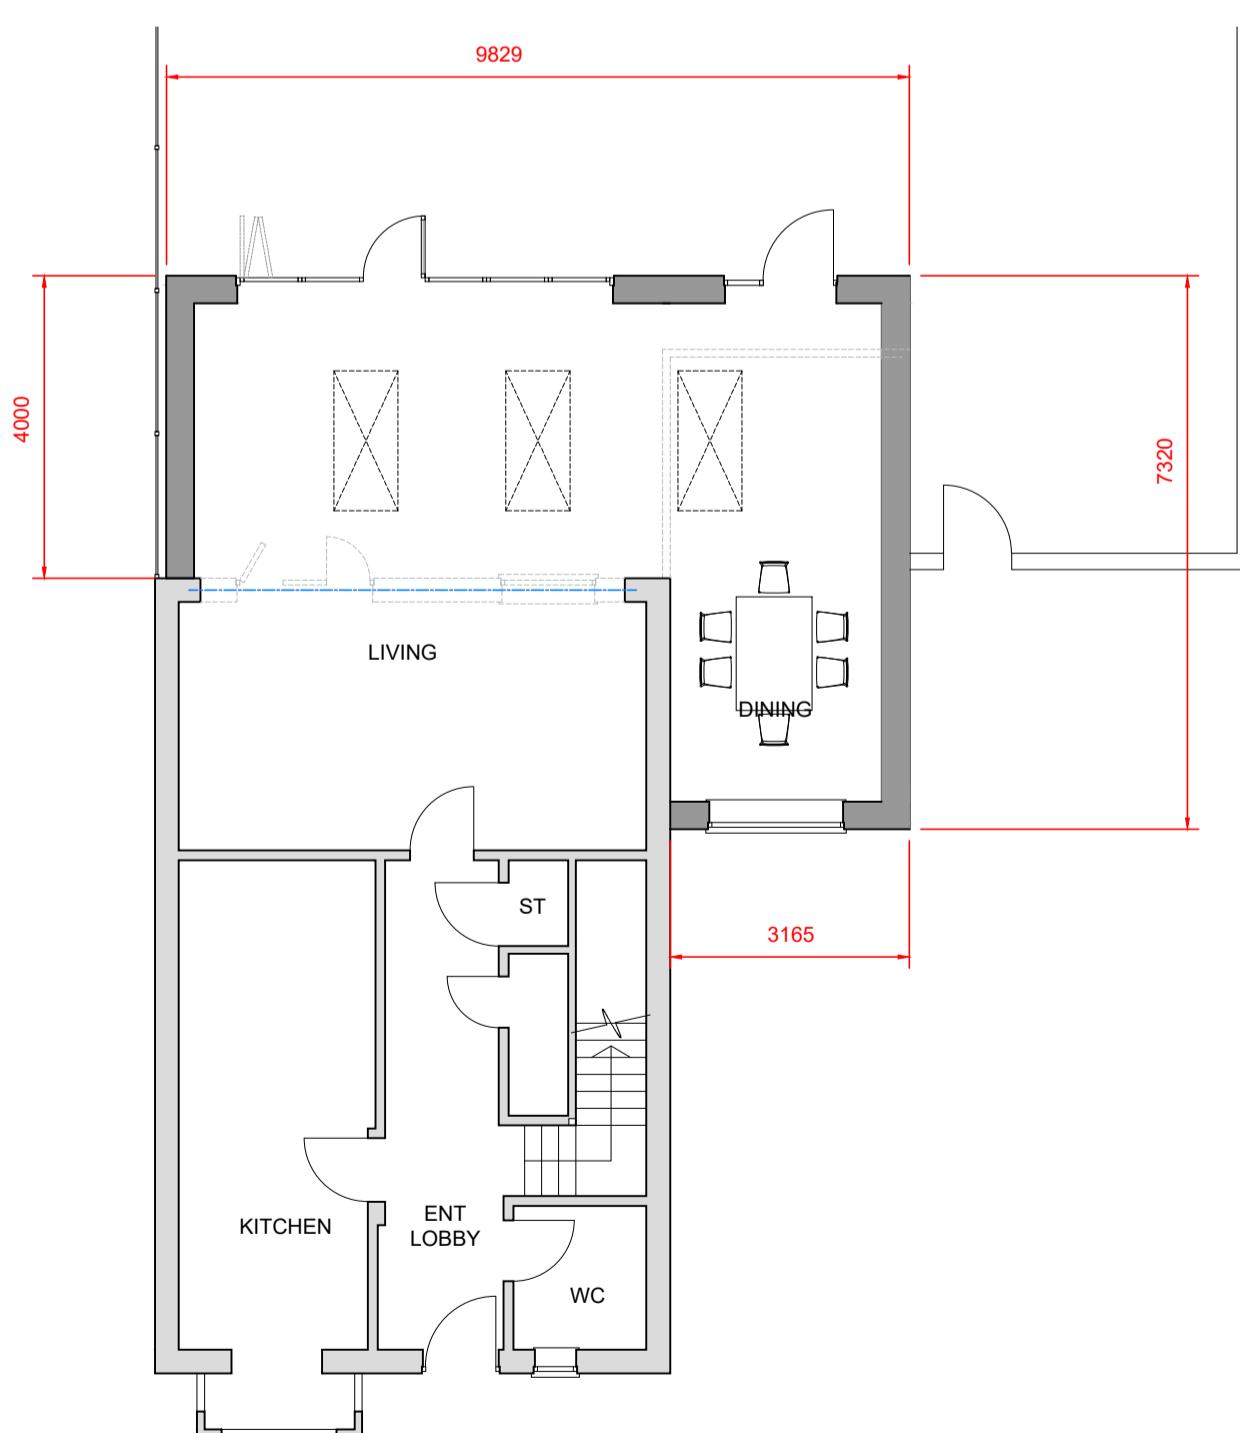

PROPOSED GROUND FLOOR PLAN

SCALE 1:100

0m

5m

SK Design Consultants
22 Netley close
Caversham
Reading RG4 6SR
Tel : 07821111602

Client:
Mr AMIT GANGWAR

Project:
SINGLE STOREY REAR & SIDE EXTENSION
& A GARAGE CONVERSION.

Location:
26 Burbridge Gardens, Uxbridge UB10 0GE

Drawing Title:
PROPOSED PLANS AND ELEVATIONS

Date:
OCT 2023

Sheet Size:

A1

SK

Drawing No:
P1403-03

Revision:
-