


## NOTES

© SK Design consultants - THIS DRAWING AND DESIGN REMAINS THE  
COPYRIGHT AND INTELLECTUAL PROPERTY OF SK CONSULTANTS AND  
SHALL NOT BE COPIED IN ANY FORMAT WITHOUT APPROVAL.

THIS DRAWING IS TO BE READ IN CONJUNCTION WITH ALL OTHER  
DRAWINGS AND DOCUMENTS PROVIDED. THE CONTRACTOR MUST CHECK  
ALL DIMENSIONS ON SITE BEFORE PLACING ORDERS FOR MATERIALS OR  
SHOP FABRICATIONS OR COMMENCING WORKS ON SITE.  
ANY DISCREPANCIES SHOULD BE NOTIFIED BEFORE PROCEEDING.

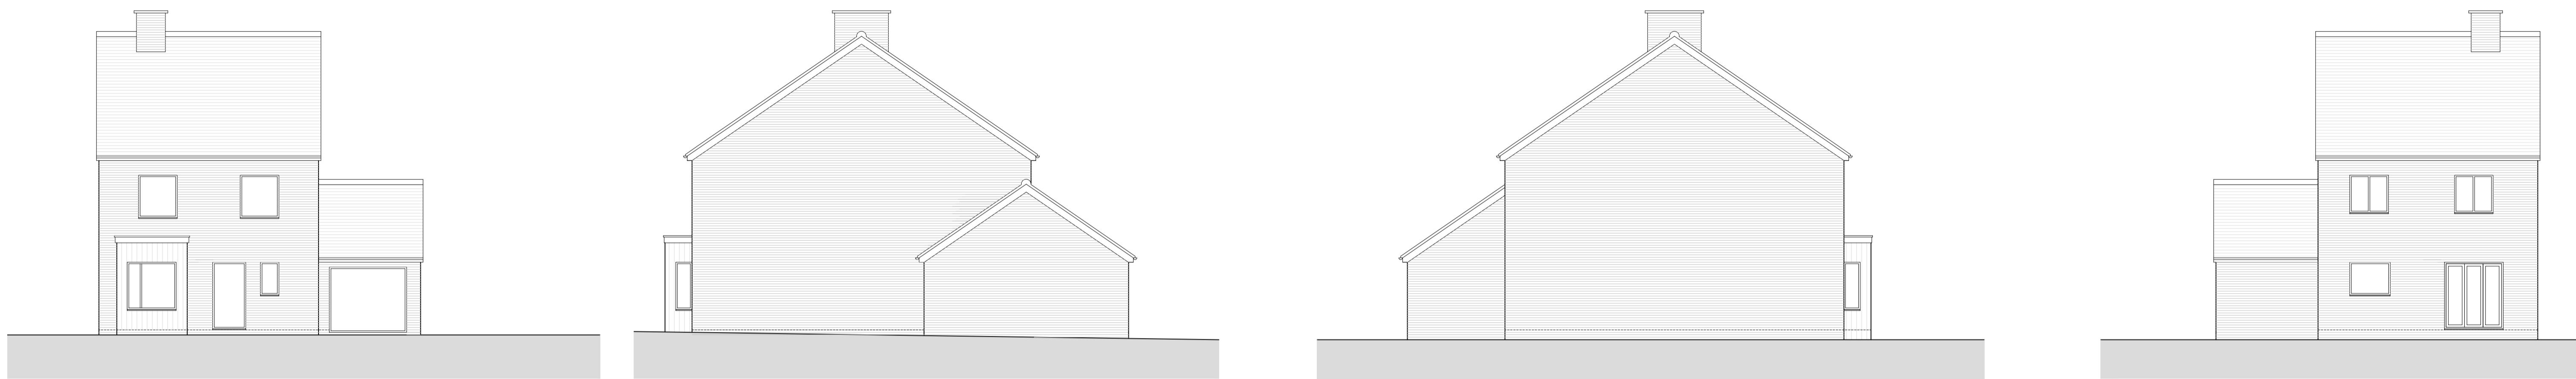


EXISTING WEST ELEVATION  
SCALE 1:100

EXISTING SOUTH ELEVATION  
SCALE 1:100

EXISTING NORTH ELEVATION  
SCALE 1:100

EXISTING EAST ELEVATION  
SCALE 1:100

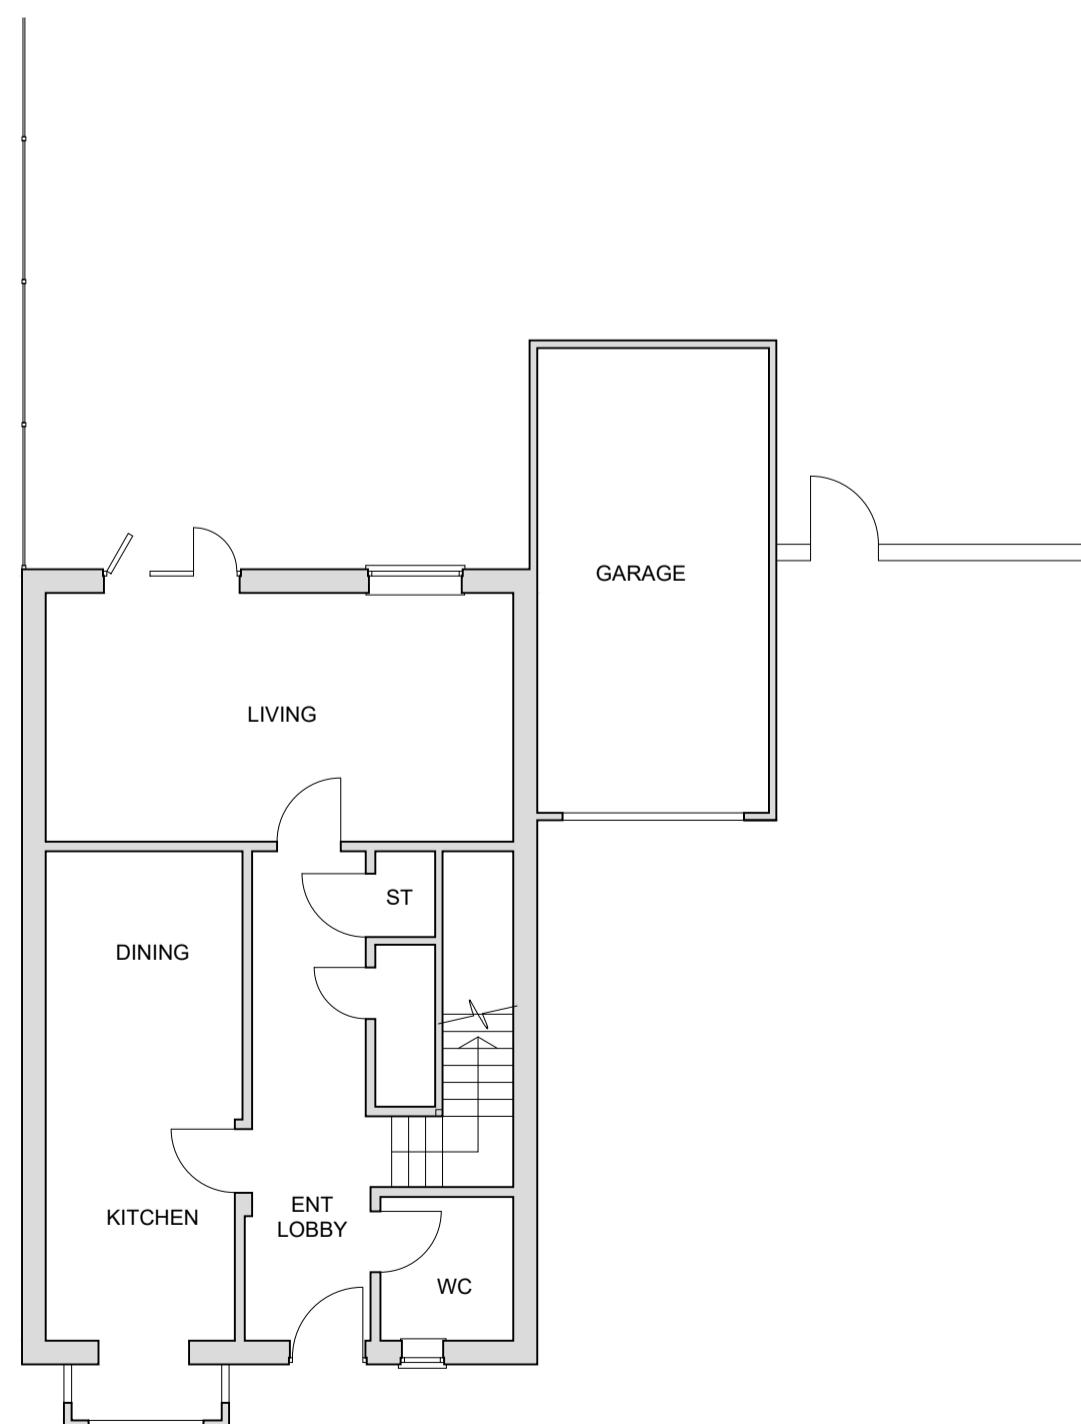

EXISTING GROUND FLOOR PLAN  
SCALE 1:100

SK Design Consultants  
22 Netley close  
Caversham  
Reading RG4 6SR  
Tel : 07821111602

Client:  
Mr AMIT GANGWAR

Project:  
SINGLE STOREY REAR & SIDE EXTENSION  
& A GARAGE CONVERSION.

Location:  
26 Burbridge Gardens, Uxbridge UB10 0GE

Drawing Title:  
EXISTING PLANS AND ELEVATIONS

Date:  
MAR 2023

Sheet Size:  
A1

Drawn:  
SK

Drawing No:  
**P1403-02**

Revision:  
.