



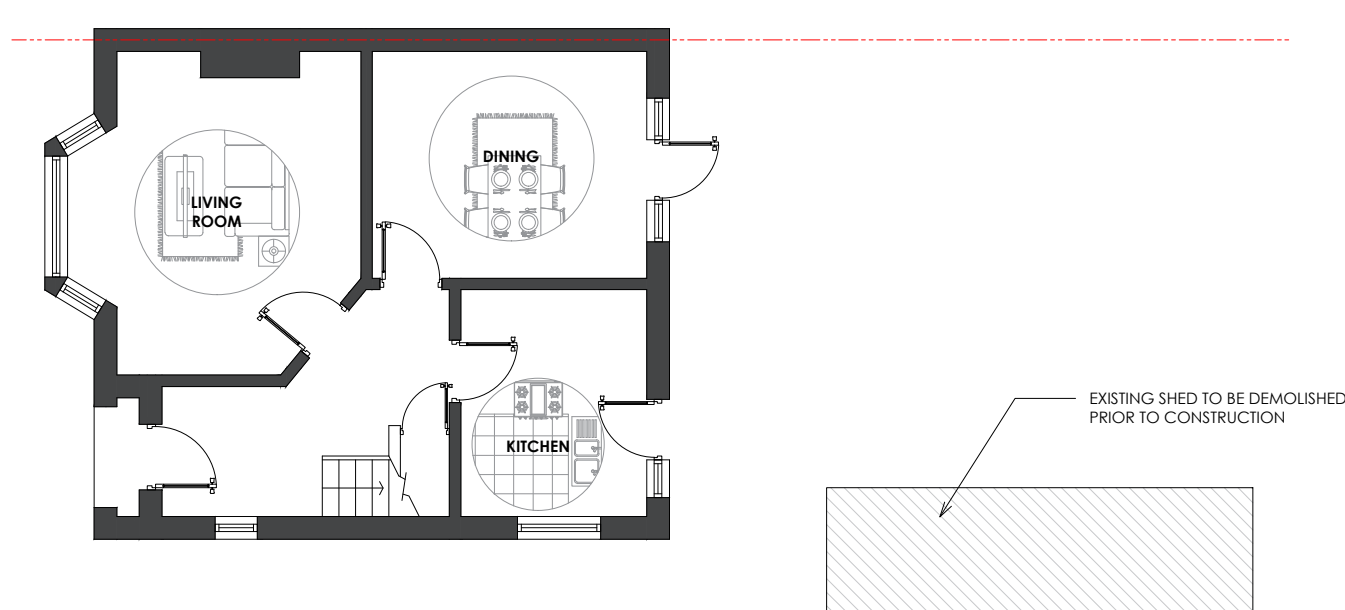


EXISTING GROUND FLOOR PLAN
1:100

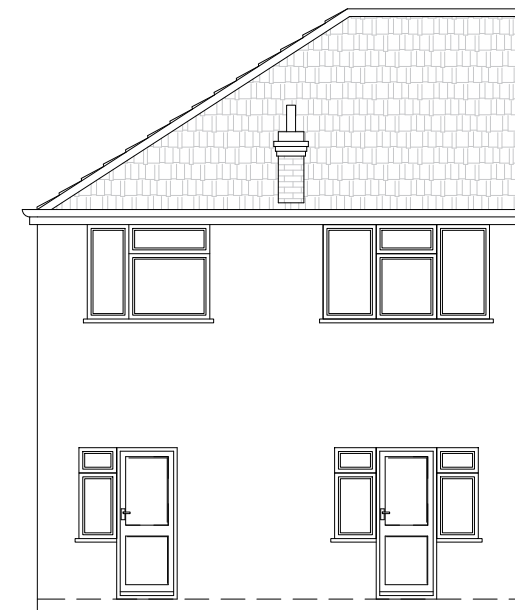

EXISTING REAR ELEVATION
1:100



EXISTING SIDE ELEVATION
1:100

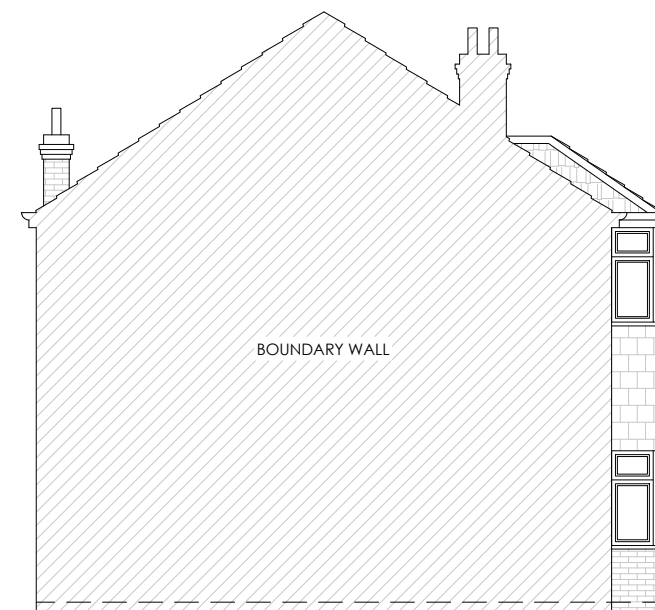

EXISTING SIDE ELEVATION
1:100

0M 1M 2M 3M 4M 5M

LIABILITY

NO LIABILITY IS ACCEPTED TO ANY THIRD PARTY RELYING ON INFORMATION CONTAINED IN THIS DRAWING.

CONTRACTORS MUST VERIFY ALL DIMENSIONS ON SITE BEFORE COMMENCING ANY WORK ON SITE OR PREPARING CONSTRUCTION DRAWINGS.

PARTY WALL

WORKS TO A PARTY WALL STRUCTURE OR WITHIN 3 METRES OF THE LINE OF JUNCTION WILL REQUIRE NOTICES SERVED UPON YOUR NEIGHBOUR(S).

WHERE DISPUTES ARISE, A PARTY WALL AWARD MAY NEED TO BE PREPARED PRIOR TO ANY WORKS COMMENCING ON SITE.

© COPYRIGHT
ALL RIGHTS RESERVED

EXISTING PLANS AND ELEVATIONS

SITE LOCATION: 34 CREST GARDENS

DRAWING NO: 19/252/002

SCALE: 1:100@A3

DRAWN BY: MC

REVISION: -

DATE: 22 FEB 2023

CHECKED BY: MA