



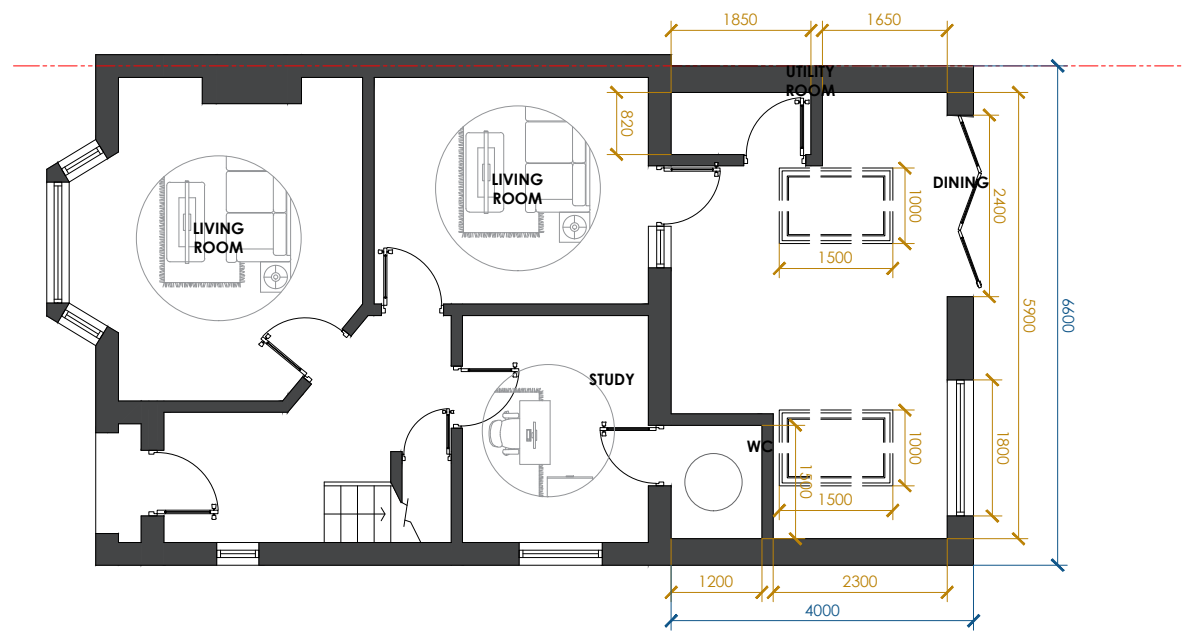


PROPOSED GROUND FLOOR PLAN
1:100

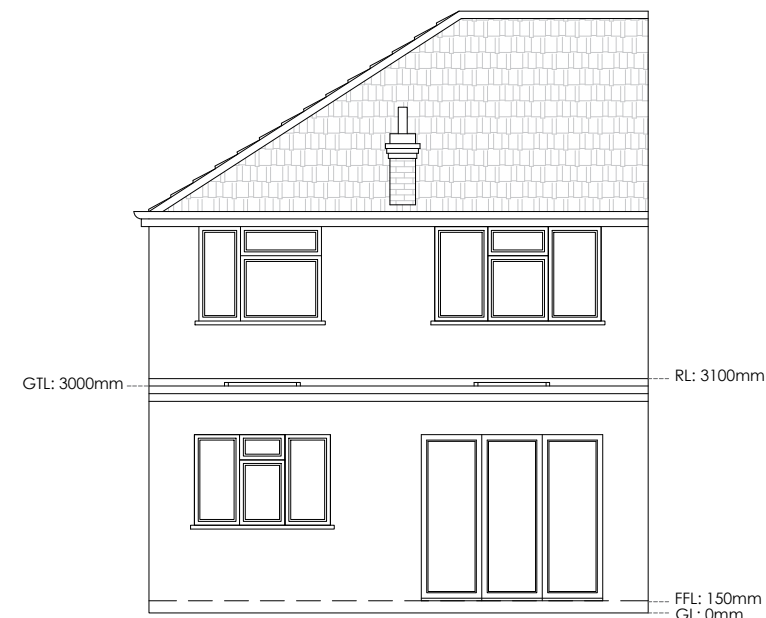

PROPOSED REAR ELEVATION
1:100



PROPOSED SIDE ELEVATION
1:100

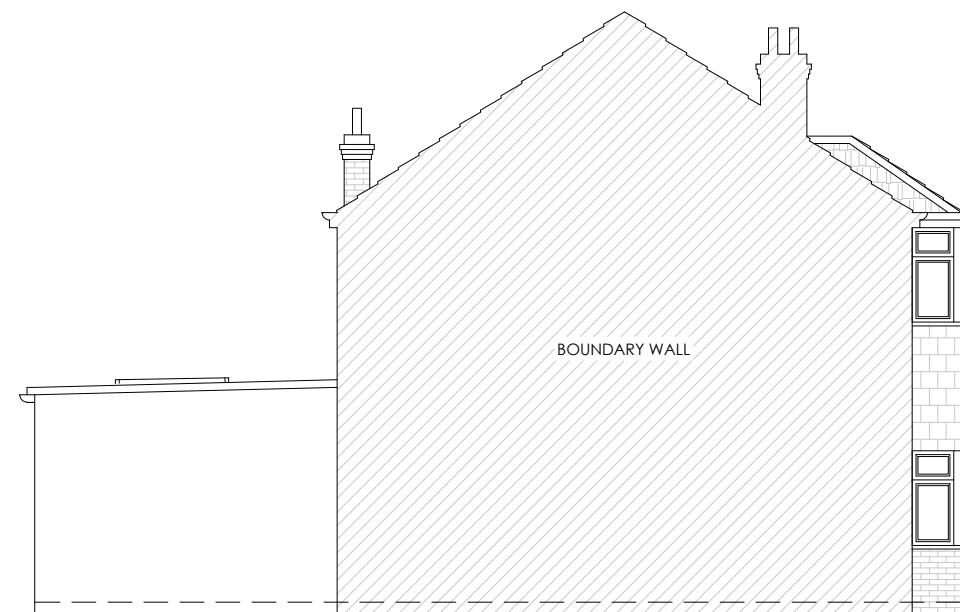

PROPOSED SIDE ELEVATION
1:100



LIABILITY

NO LIABILITY IS ACCEPTED TO ANY THIRD PARTY RELYING ON INFORMATION CONTAINED IN THIS DRAWING.

CONTRACTORS MUST VERIFY ALL DIMENSIONS ON SITE BEFORE COMMENCING ANY WORK ON SITE OR PREPARING CONSTRUCTION DRAWINGS.

PARTY WALL

WORKS TO A PARTY WALL STRUCTURE OR WITHIN 3 METRES OF THE LINE OF JUNCTION WILL REQUIRE NOTICES SERVED UPON YOUR NEIGHBOUR(S).

WHERE DISPUTES ARISE, A PARTY WALL AWARD MAY NEED TO BE PREPARED PRIOR TO ANY WORKS COMMENCING ON SITE.

COPYRIGHT
ALL RIGHTS RESERVED

PROPOSED PLANS AND ELEVATIONS

SITE LOCATION: 34 CREST GARDENS

DRAWING NO: 19/252/003

SCALE: 1:100@A3

DRAWN BY: MC

REVISION: -

DATE: 05 JAN 2023

CHECKED BY: MA