

**GENERAL NOTE:**  
 \* ALL DIMENSIONS ARE IN MILLIMETRE  
 • DRAWING ONLY TO BE USED FOR PURPOSE OF PLANNING, TENDER/QUOTE.  
 • DO NOT CONSTRUCT BEFORE PLANNING IS GRANTED.  
 • CONTRACTOR AND SUPPLIER ARE RESPONSIBLE TO CARRY OUT SITE MEASURE.  
 • ENSURE ALL WORKING DRAWING ARE APPROVED BY PLANNING & BUILDING CONTROL.  
 • IT IS THE CLIENT RESPONSIBILITY TO ENSURE THAT A 'PARTY WALL AGREEMENT' IS IN PLACE IF REQUIRED.  
 • DRAWINGS SHOULD NOT BE REPRODUCED WITHOUT PERMISSION FROM ARCHSTRUCT LTD.

**DRAWING NOTE:**  
 • WHERE WORKS INVOLVE DEMOLITION TO ENSURE THAT ALL ELEMENTS OF THE BUILDING AND ADJOINING STRUCTURE ARE ACCOUNTED FOR AND THE ALL NECESSARY PROPPING AND TEMPORARY SUPPORTS ARE IN PLACE.  
 • REQUEST A COPY OF THE PARTY WALL AGREEMENT WHERE WORK AFFECT PARTY WALL OR INVOLVE EXCAVATION'S WITHIN 3 METRES OF ADJOINING PROPERTIES.  
 • ANY ALTERATIONS TO THESE DRAWINGS OR CHANGES EFFECT ON SITE DURING CONSTRUCTION COULD MATERIALLY AFFECT SIZES OF STRUCTURALLY MEMBERS THAT HAVE BEEN DESIGNED AND ADOPTED ON PLAN THE LATTER SHOULD BE BROUGHT TO THE NOTICE OF THE DESIGNER.  
 • NO WORK APPERTAINING TO THE PLANS SHOULD BE CARRIED OUT UNTIL THE PLAN AND CALCULATIONS HAVE BEEN EXAMINED BY THE LOCAL AUTHORITY.  
 • ANY WORK CARRIED OUT BEFORE SUCH APPROVAL IS OBTAINED IS SOLELY AT CONTRACTORS OR OWNERS RISK.

Rev	Description	Date
P1	Initial Issue	11/03/23

**Arch Struct**  
 www.archstruct.co.uk  
 Email: info@archstruct.co.uk  
 Mob: 07306 883 883


CLIENT  
 Mr Nirujan Thillairajah

PROJECT  
 50 Stafford Road, Ruislip, HA4 6PH

TITLE  
 Existing Plans


DRAWN BY HS	CHECKED BY -	DATE 11/03/23
SCALE (@ A1) 1 : 50		PROJECT NUMBER 33
DRAWING NUMBER A100		REV P1

1:1250 0 25 50 75 100 125  
 1:500 0 5 10 15 20 25  
 1:200 0 2 4 6 8 10 12 14  
 1:100 0 1 2 3 4 5 6 7 8 9 10  
 1:50 0 1 2 3 4 5 6 7 8 9 10 11

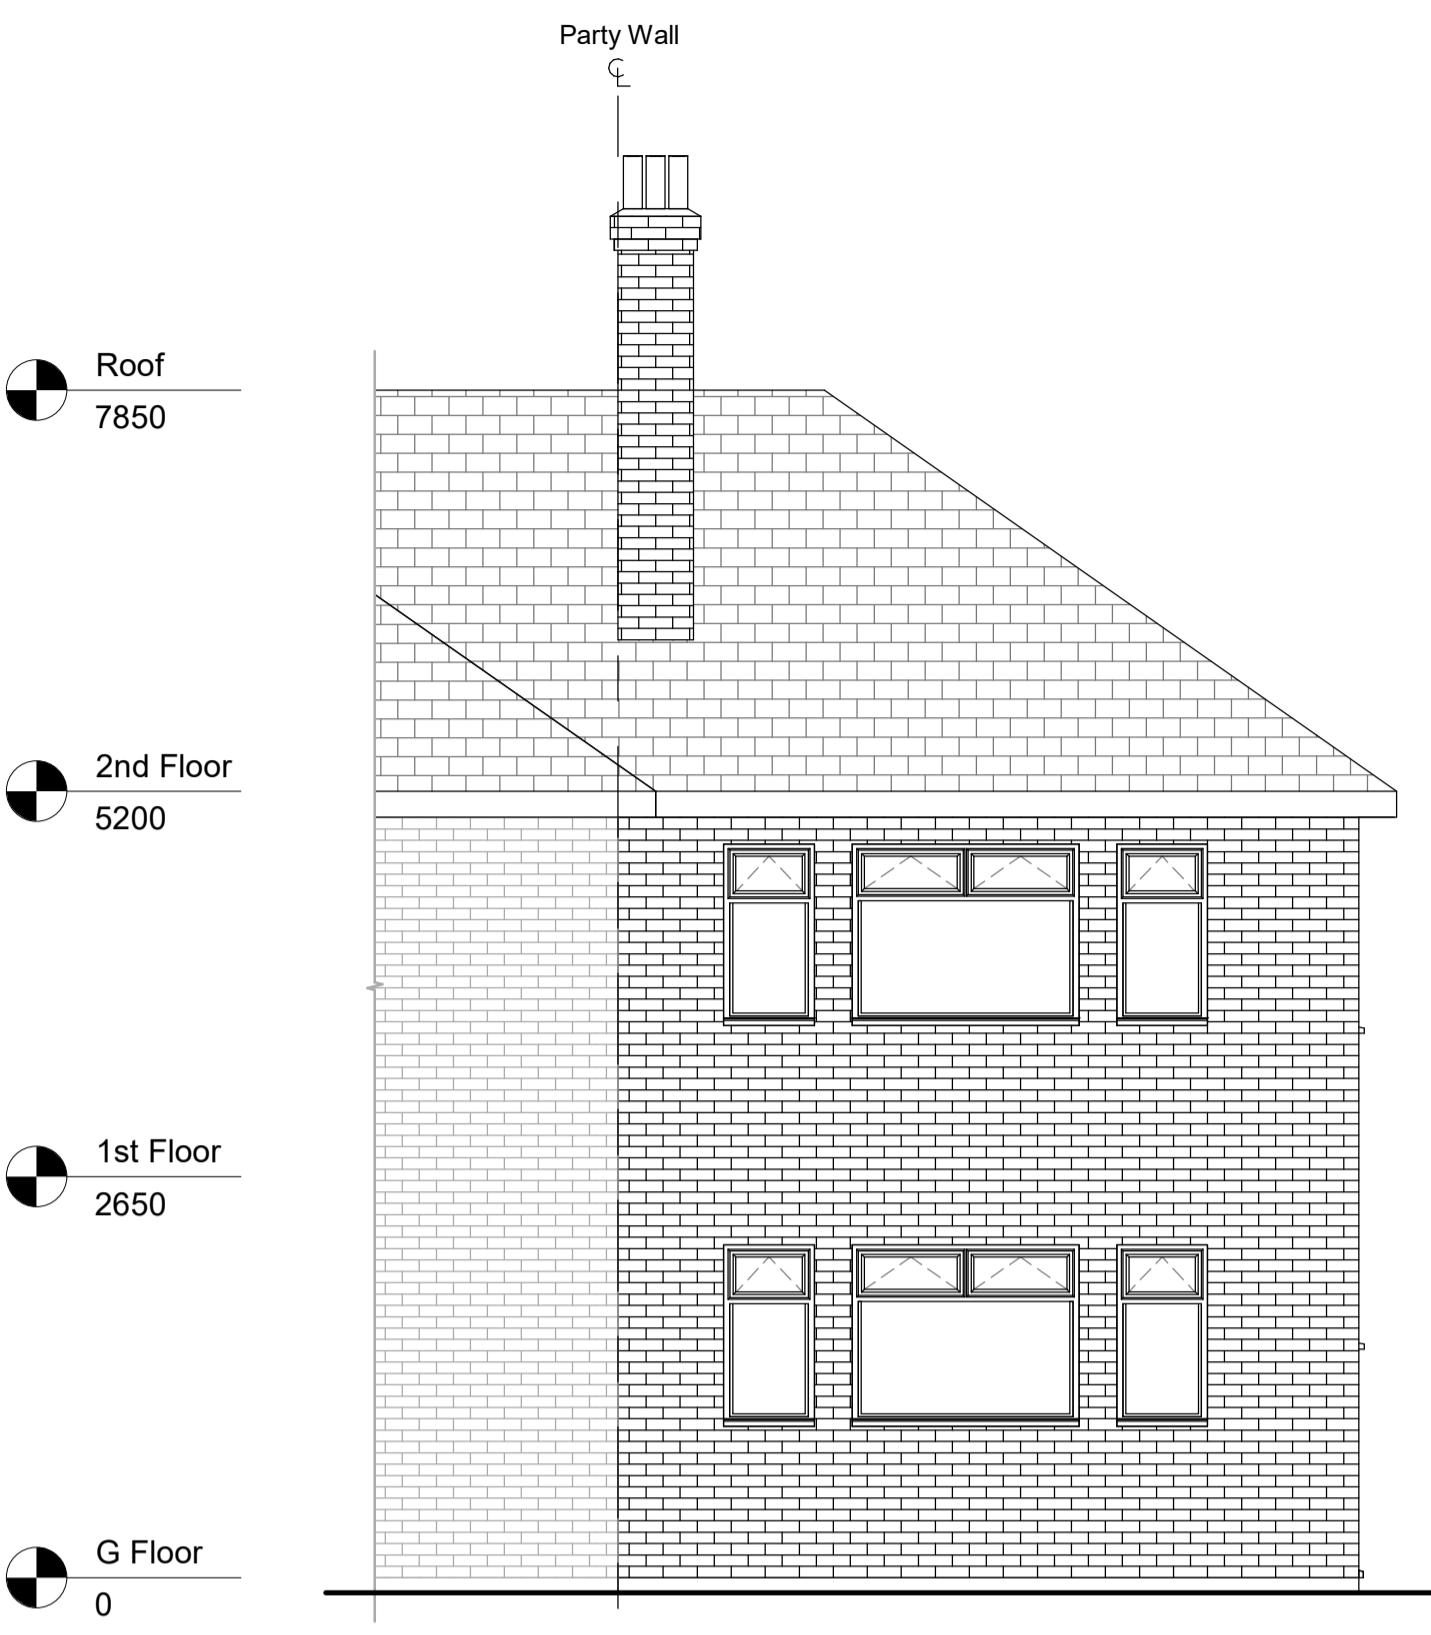


**Existing- Front Elevation**

1 : 50

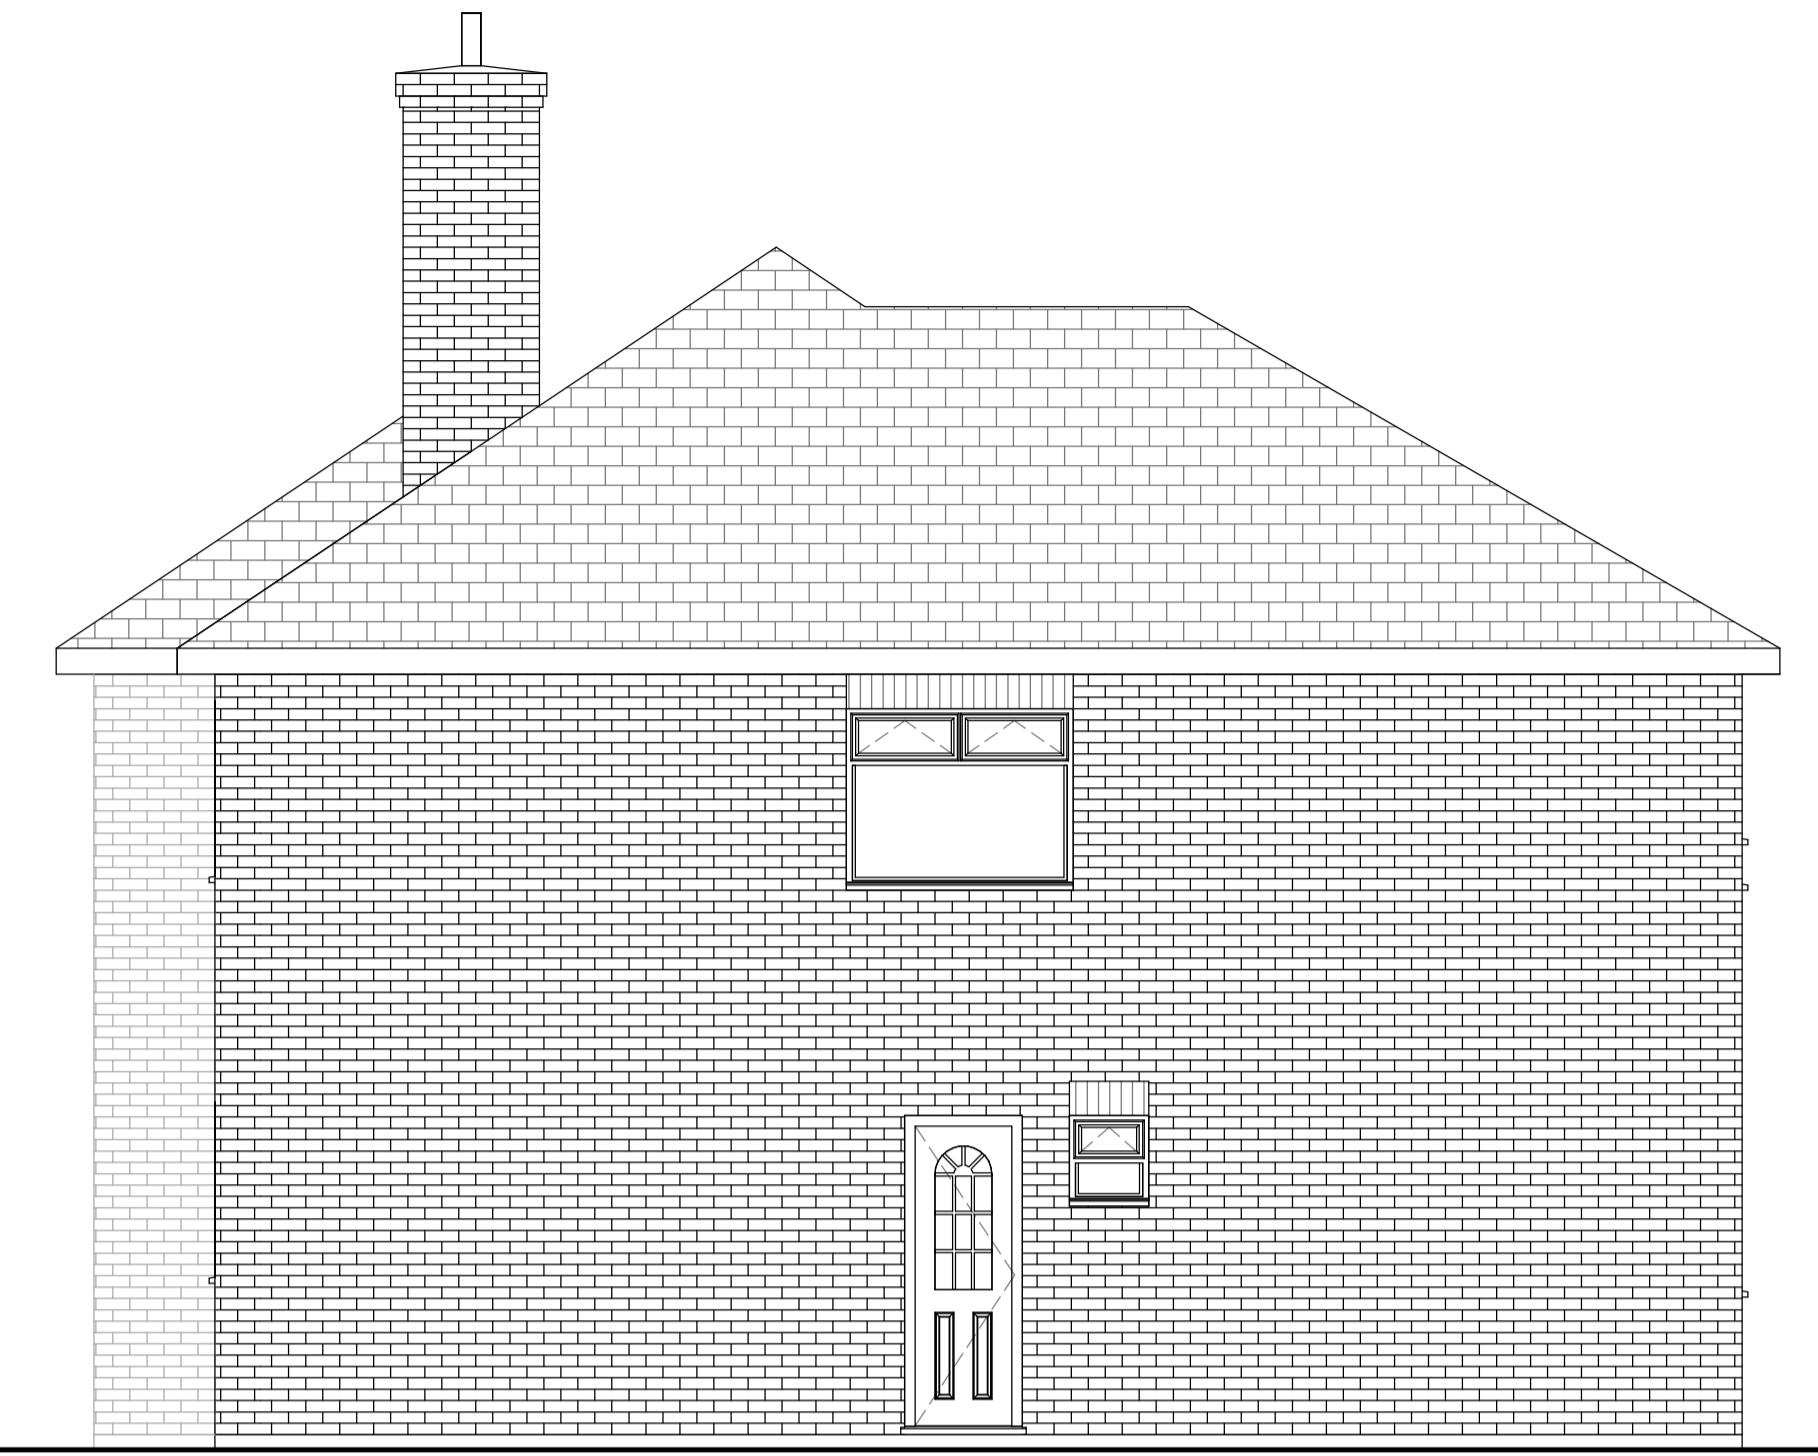


**Existing- R Side - Elevation**

1 : 50

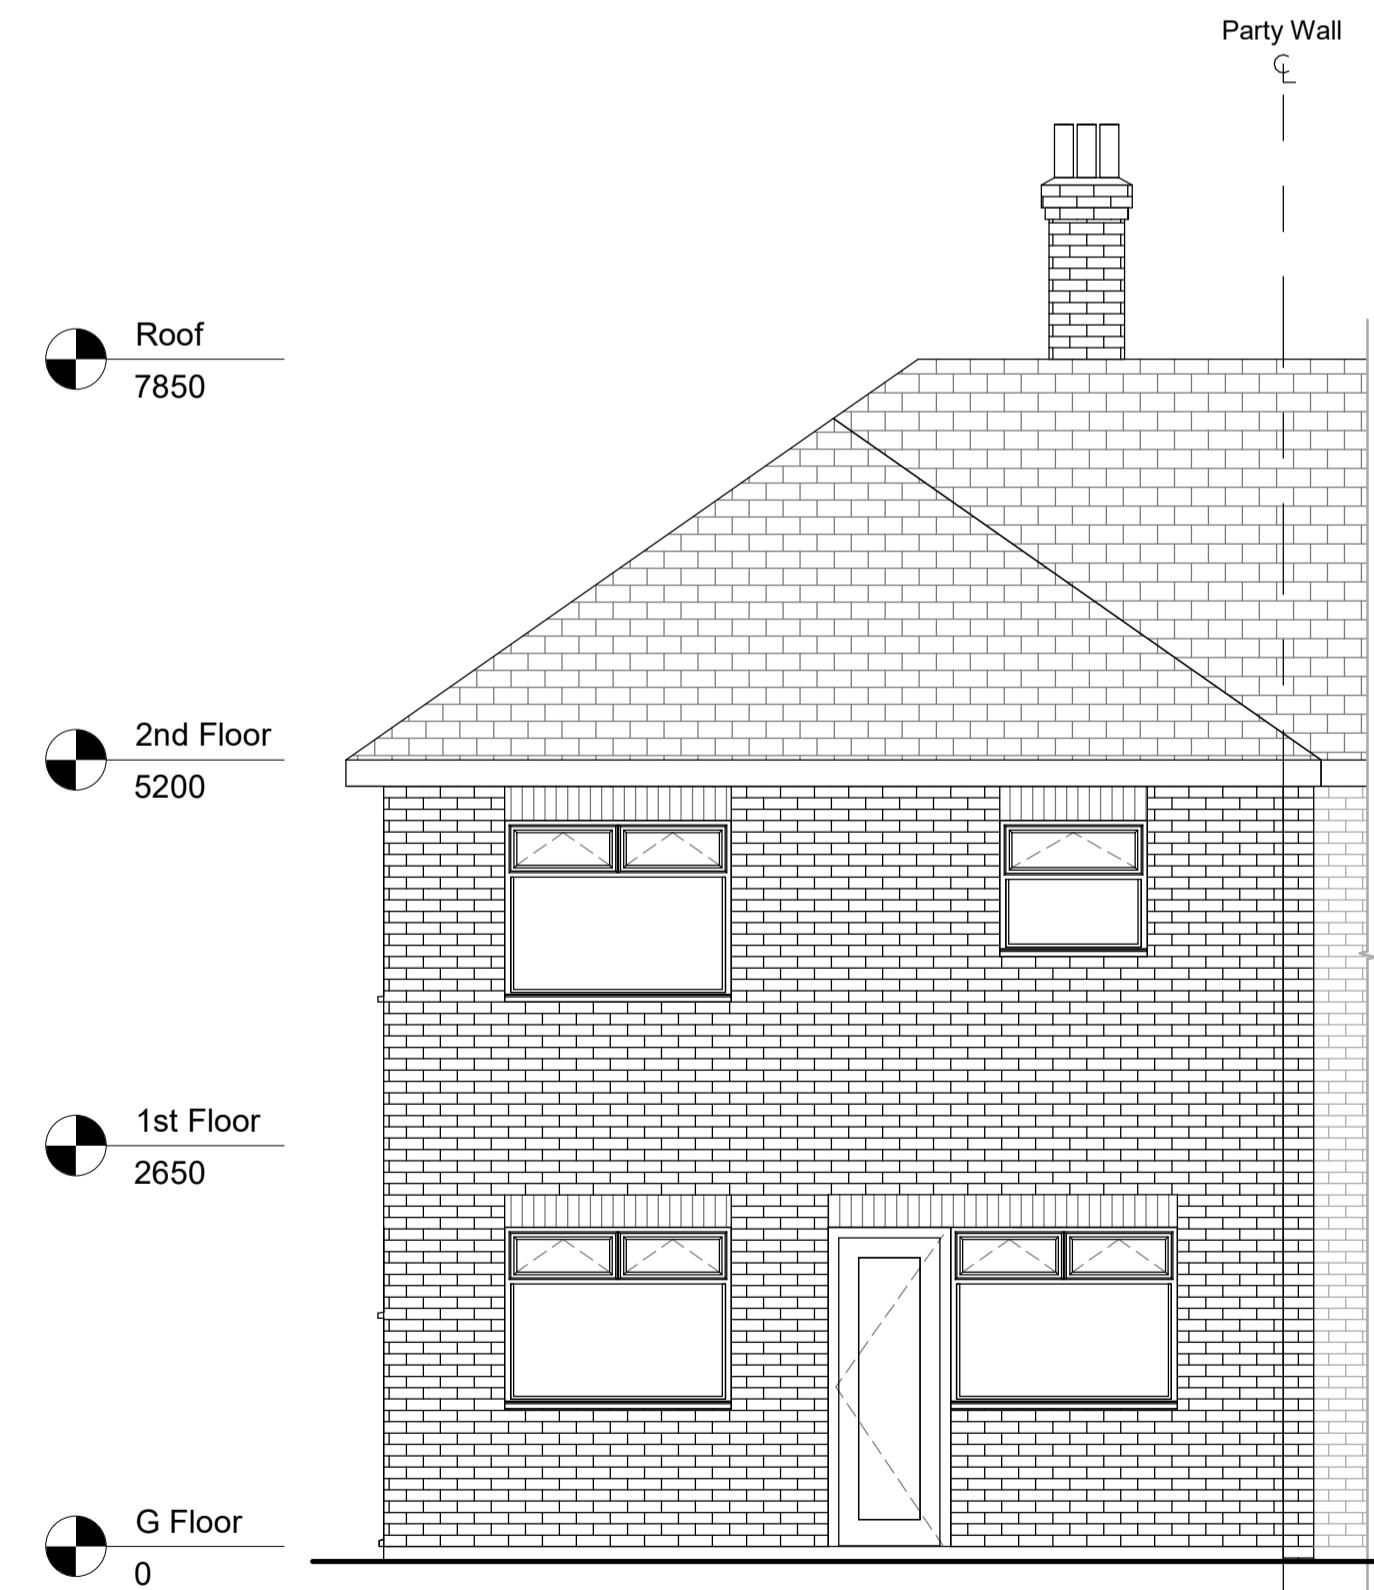

**Existing- Rear Elevation**

1 : 50

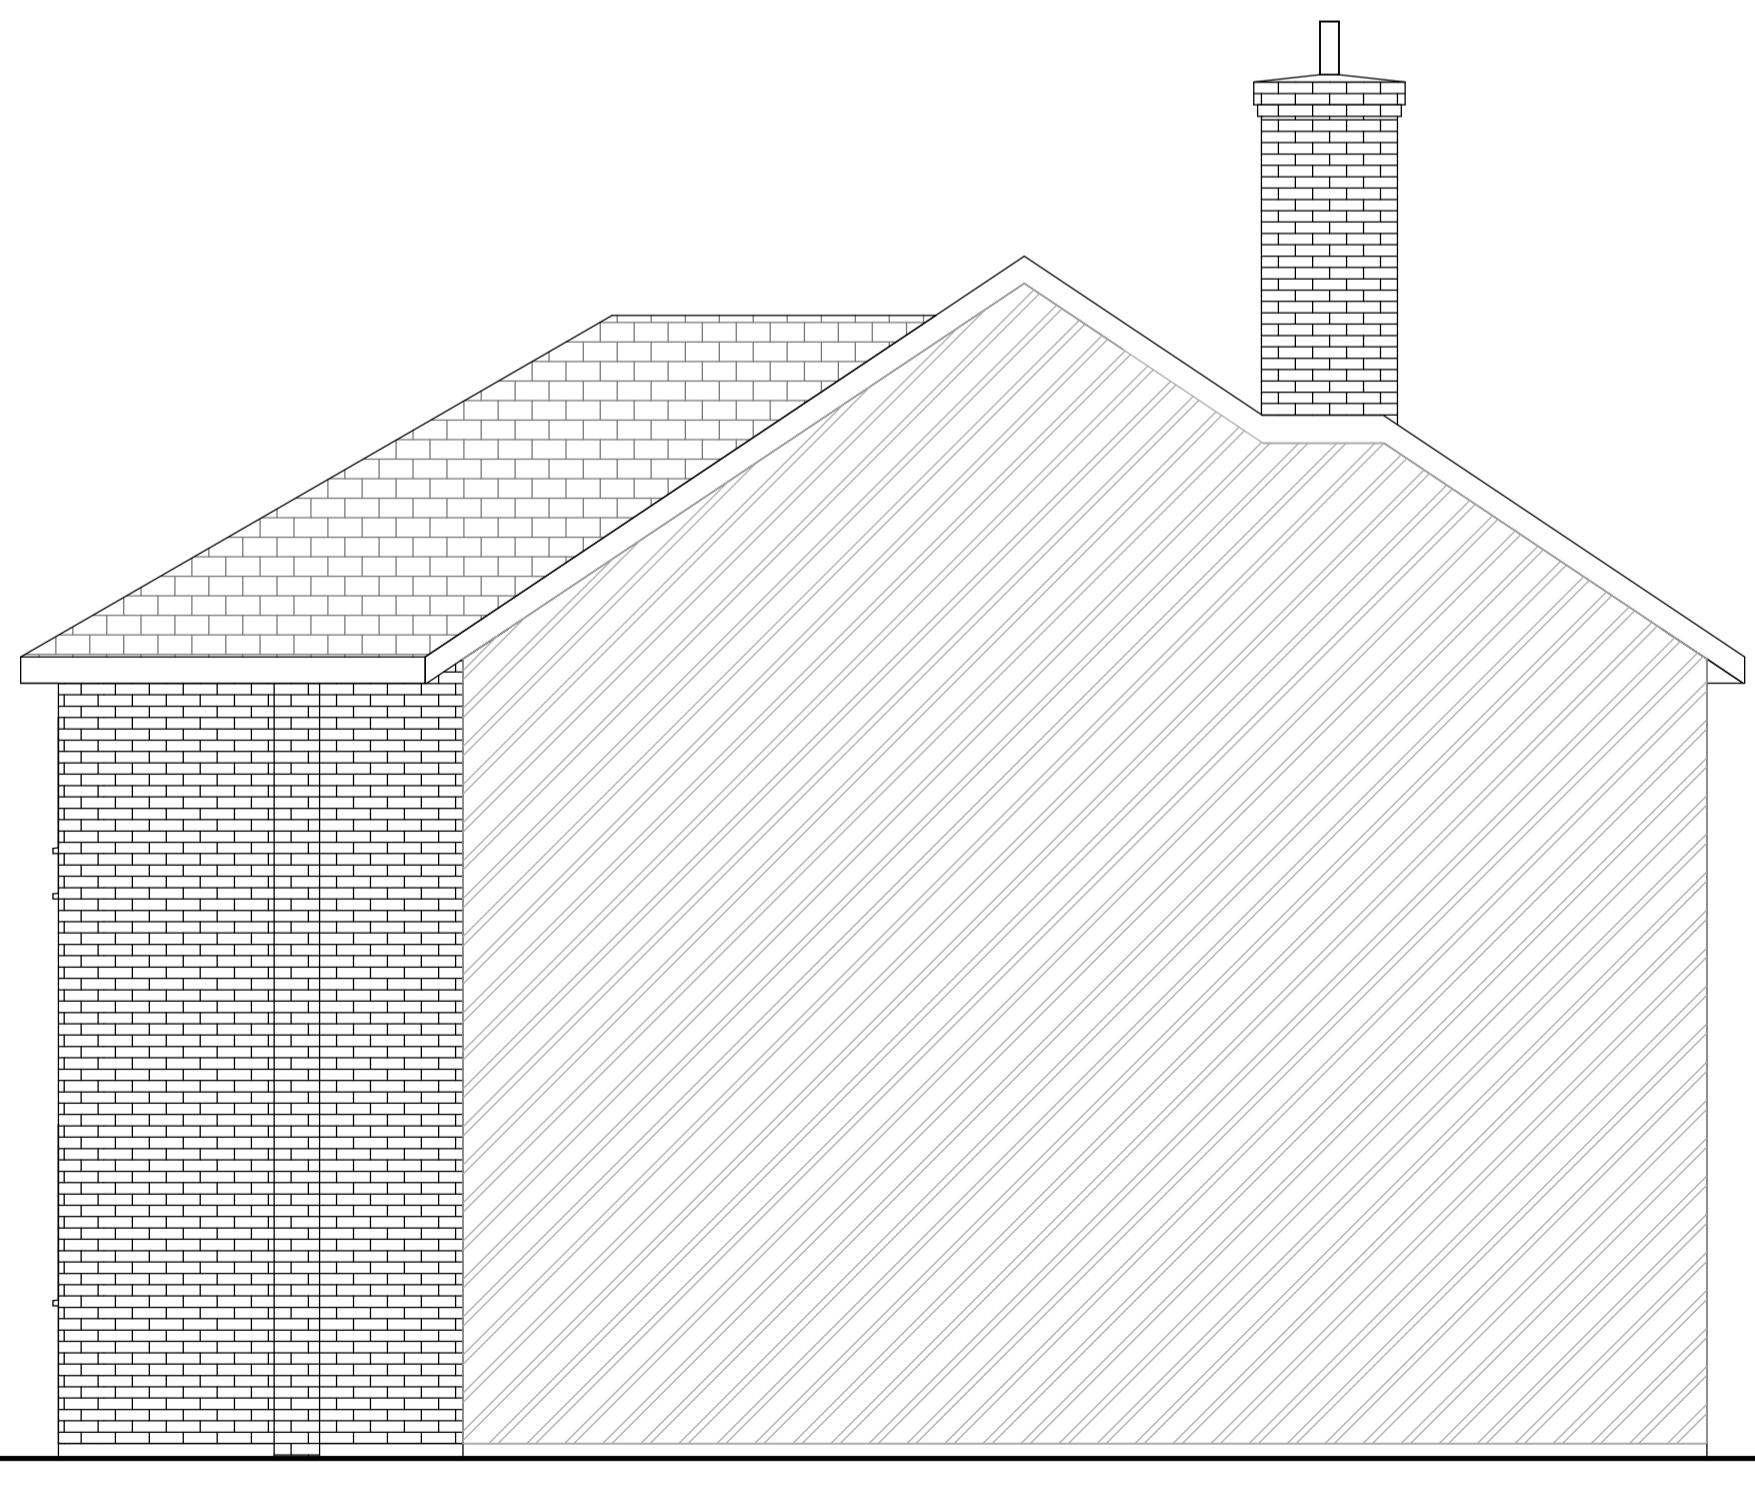

**Existing- L Side - Elevation**

1 : 50

**GENERAL NOTE:**  
 \* ALL DIMENSIONS ARE IN MILLIMETRE  
 • DRAWING ONLY TO BE USED FOR PURPOSE OF PLANNING, TENDER/QUOTE.  
 • DO NOT CONSTRUCT BEFORE PLANNING IS GRANTED.  
 • CONTRACTOR AND SUPPLIER ARE RESPONSIBLE TO CARRY OUT SITE MEASURE.  
 • ENSURE ALL WORKING DRAWING ARE APPROVED BY PLANNING & BUILDING CONTROL.  
 • IT IS THE CLIENT RESPONSIBILITY TO ENSURE THAT A 'PARTY WALL AGREEMENT' IS IN PLACE IF REQUIRED.  
 • DRAWINGS SHOULD NOT BE REPRODUCED WITHOUT PERMISSION FROM ARCHSTRUCT LTD.

**DRAWING NOTE:**  
 • WHERE WORKS INVOLVE DEMOLITION TO ENSURE THAT ALL ELEMENTS OF THE BUILDING AND ADJOINING STRUCTURE ARE ACCOUNTED FOR AND THE ALL NECESSARY PROPPING AND TEMPORARY SUPPORTS ARE IN PLACE.  
 • REQUEST A COPY OF THE PARTY WALL AGREEMENT WHERE WORK AFFECT PARTY WALL OR INVOLVE EXCAVATION'S WITHIN 3 METRES OF ADJOINING PROPERTIES.  
 • ANY ALTERATIONS TO THESE DRAWINGS OR CHANGES EFFECT ON SITE DURING CONSTRUCTION COULD MATERIALLY AFFECT SIZES OF STRUCTURALLY MEMBERS THAT HAVE BEEN DESIGNED AND ADOPTED ON PLAN THE LATTER SHOULD BE BROUGHT TO THE NOTICE OF THE DESIGNER.  
 • NO WORK APPERTAINING TO THE PLANS SHOULD BE CARRIED OUT UNTIL THE PLAN AND CALCULATIONS HAVE BEEN EXAMINED BY THE LOCAL AUTHORITY.  
 • ANY WORK CARRIED OUT BEFORE SUCH APPROVAL IS OBTAINED IS SOLELY AT CONTRACTORS OR OWNERS RISK.

Rev	Description	Date
P1	Initial Issue	11/03/23



www.archstruct.co.uk  
Email: info@archstruct.co.uk  
Mob: 07306 883 883

CLIENT  
Mr Nirajan Thillairajah


PROJECT  
50 Stafford Road, Ruislip, HA4 6PH

TITLE  
Existing Elevations

DRAWN BY  
HS  
CHECKED BY  
-  
DATE  
11/03/23


SCALE (@ A1)  
1 : 50  
PROJECT NUMBER  
33

DRAWING NUMBER  
A101  
REV  
P1

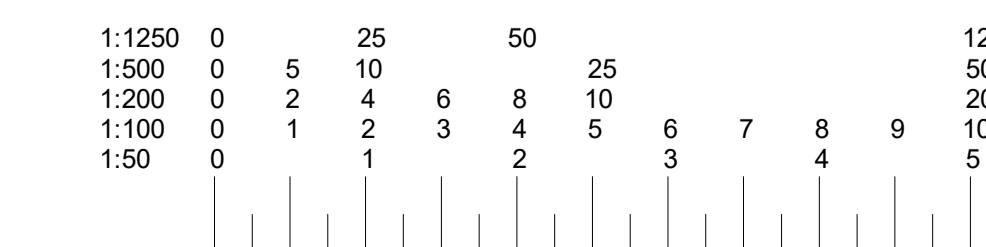





**3D View 1**

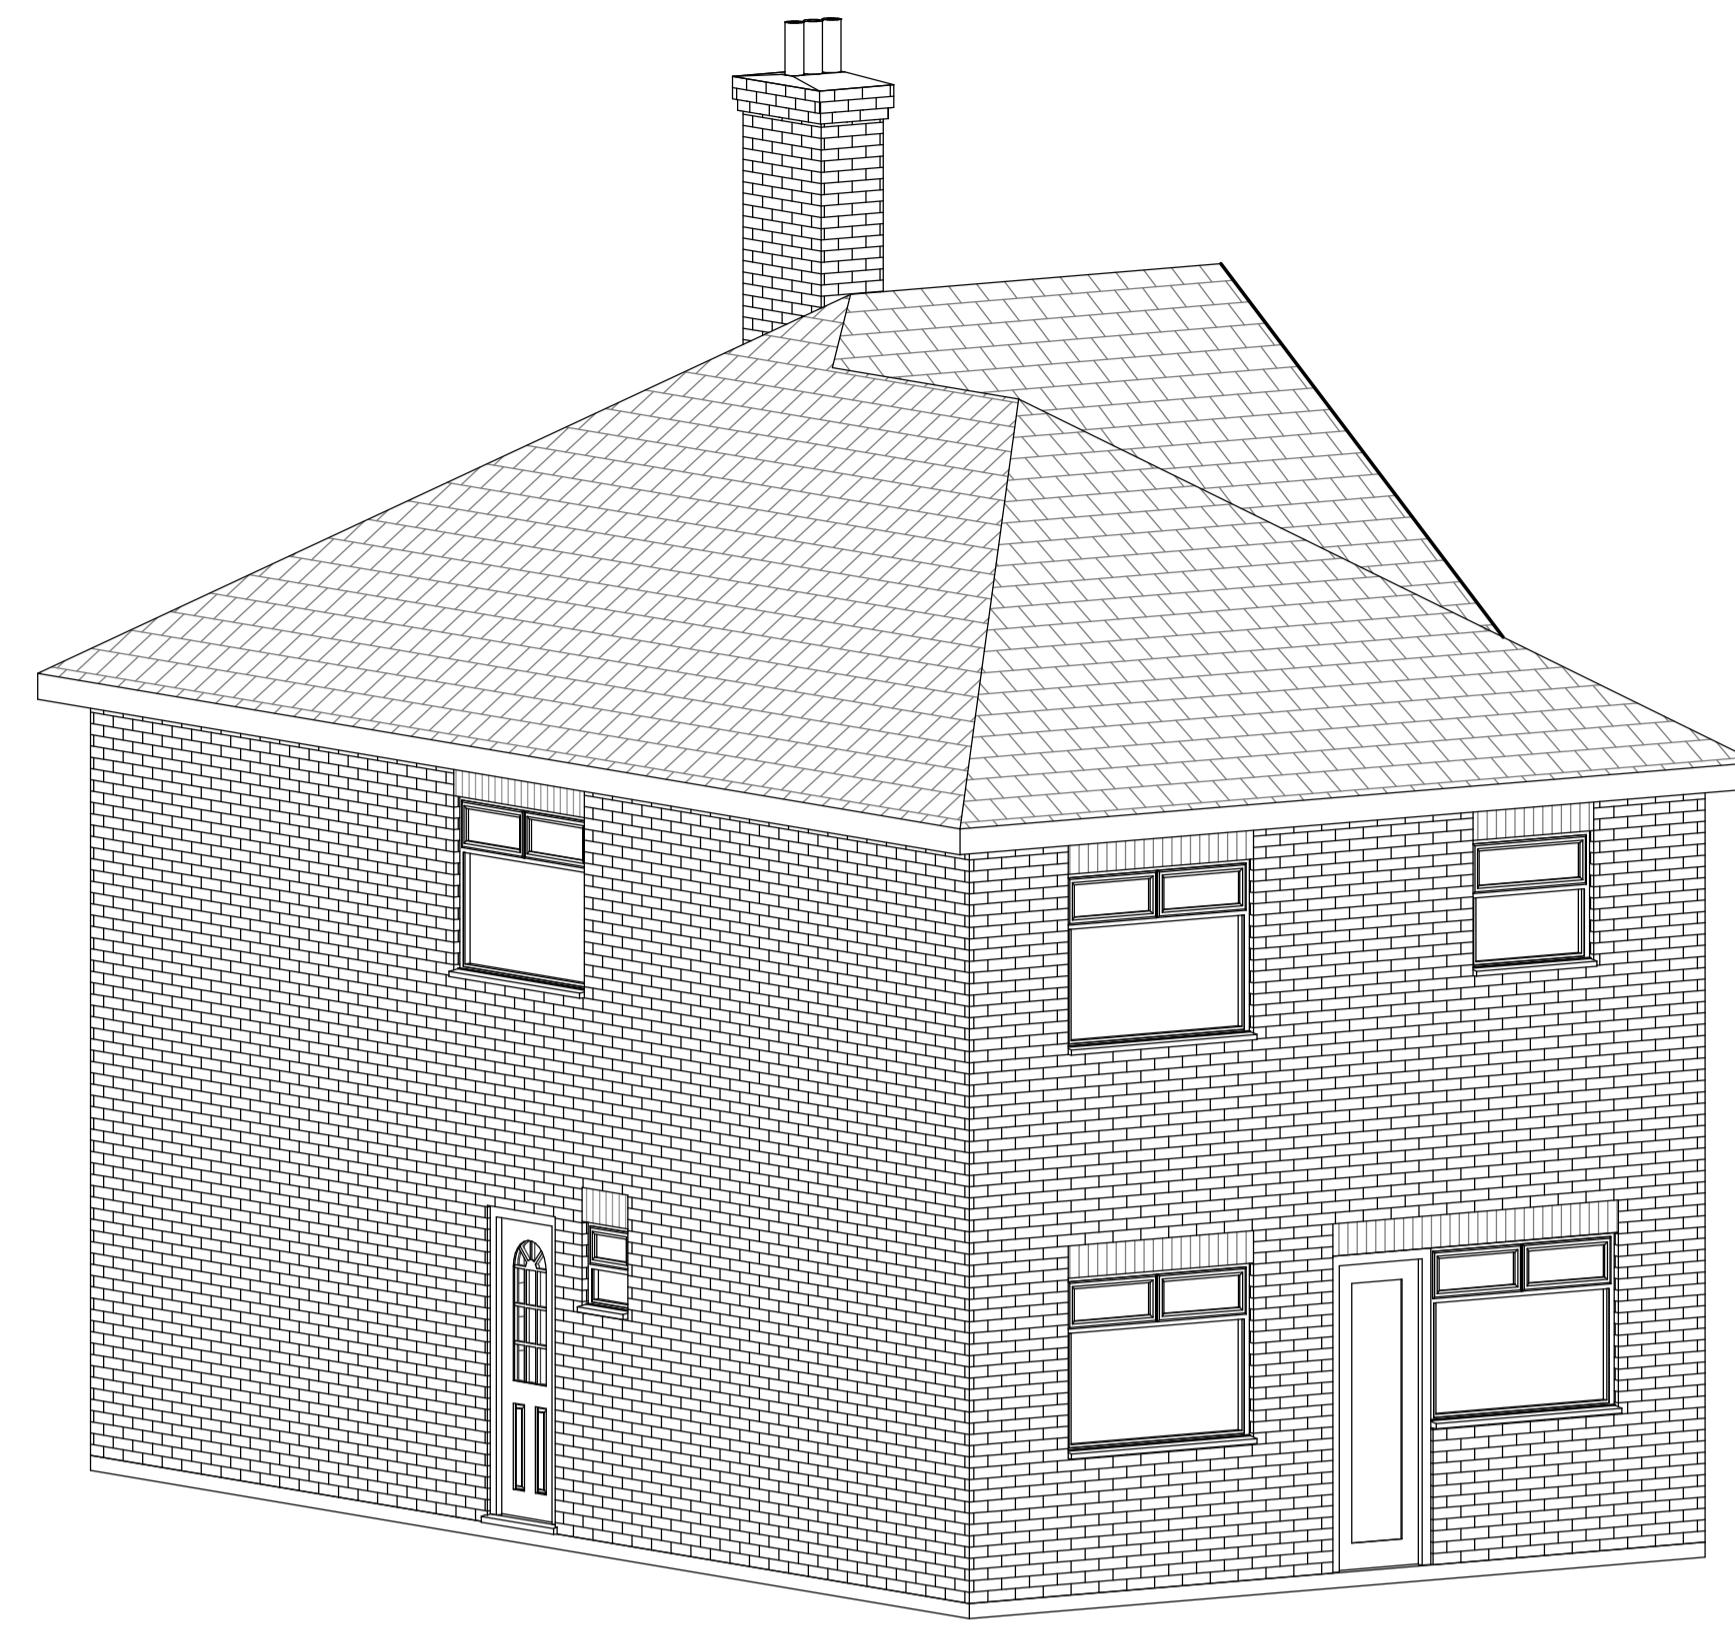

**3D View 2**

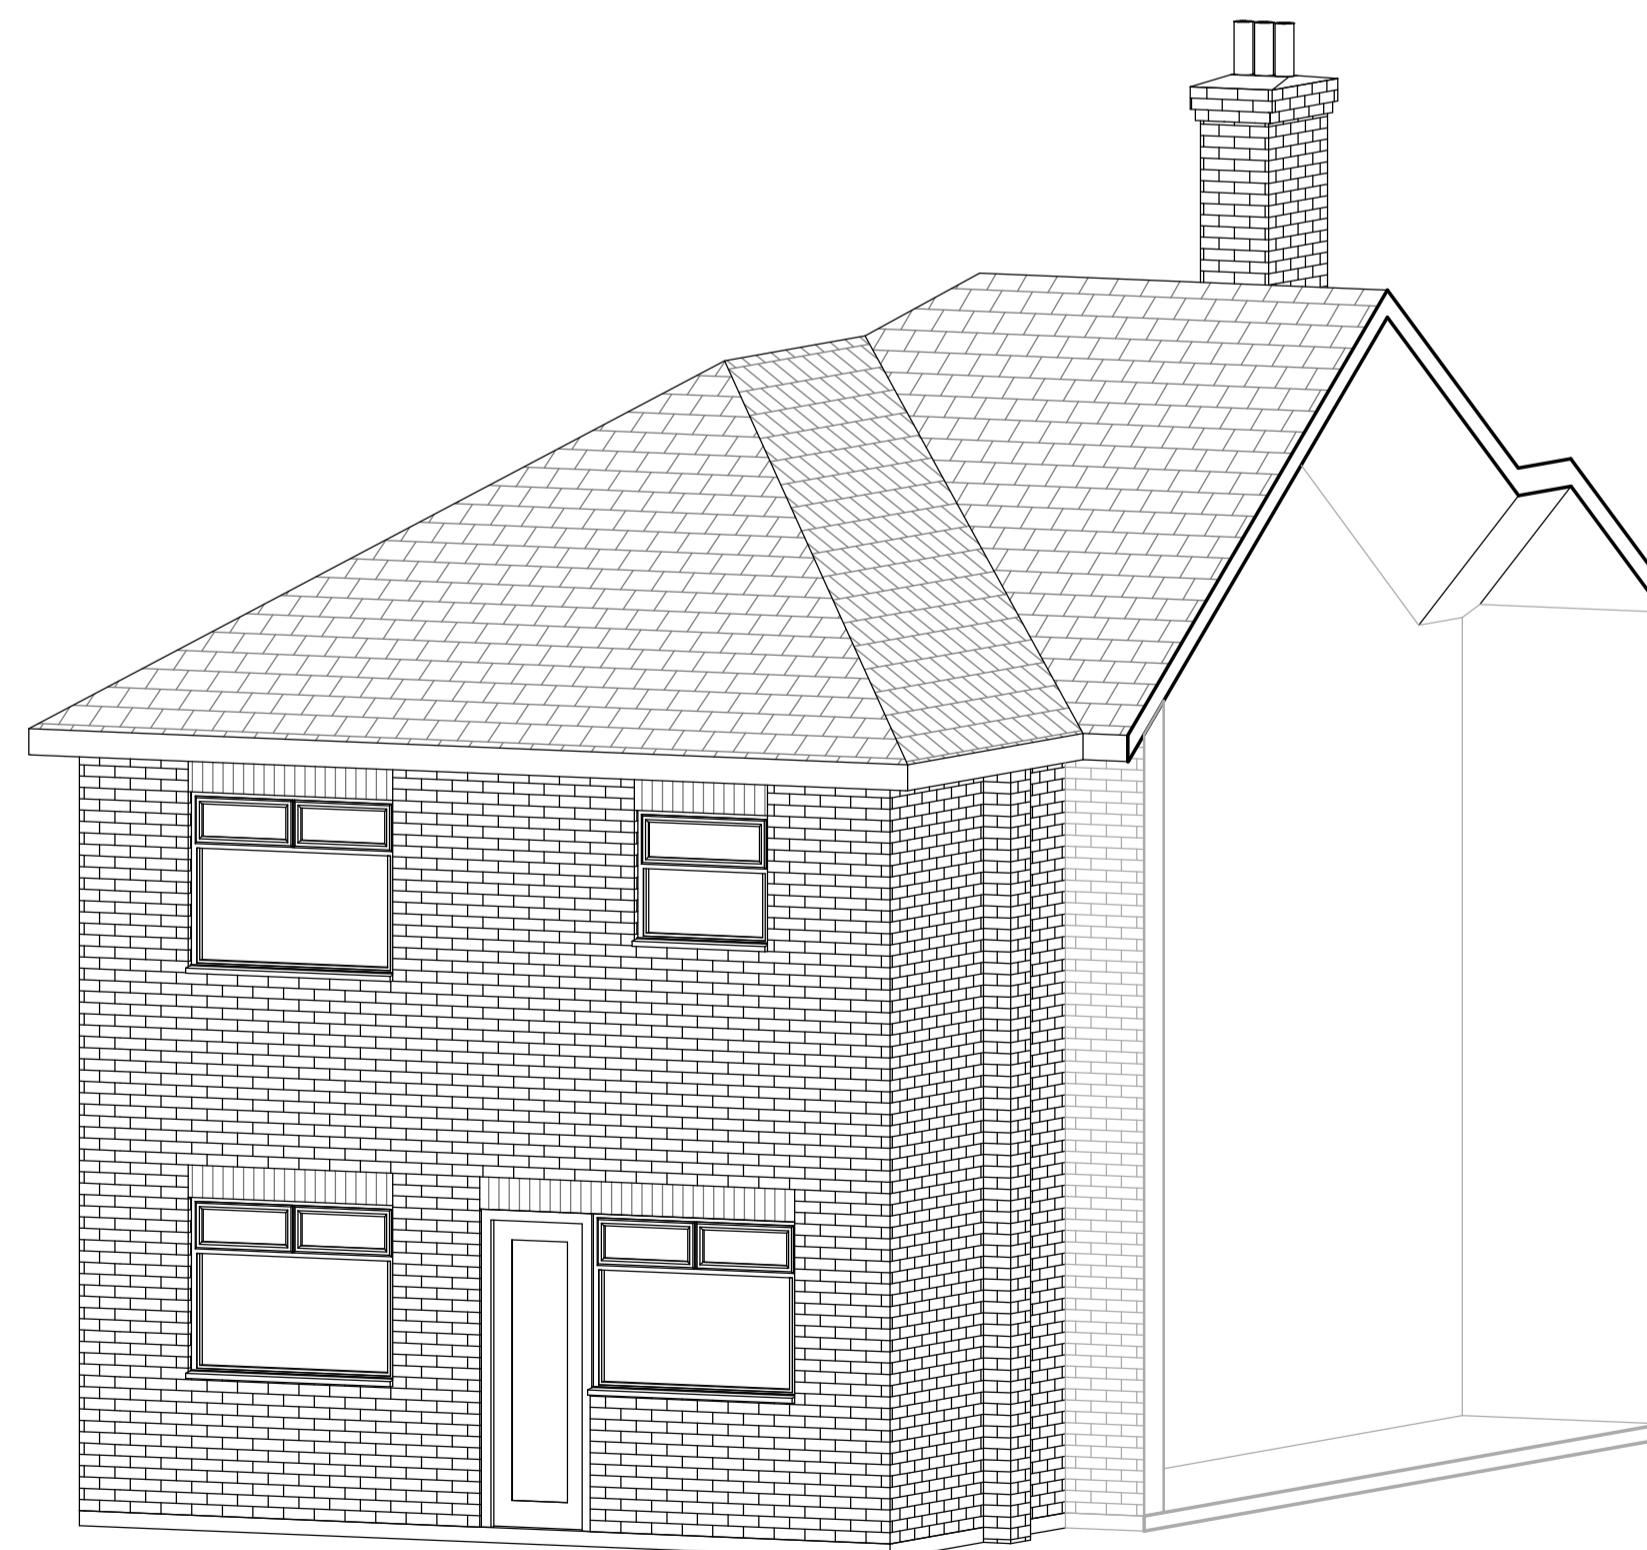

**3D View 3**

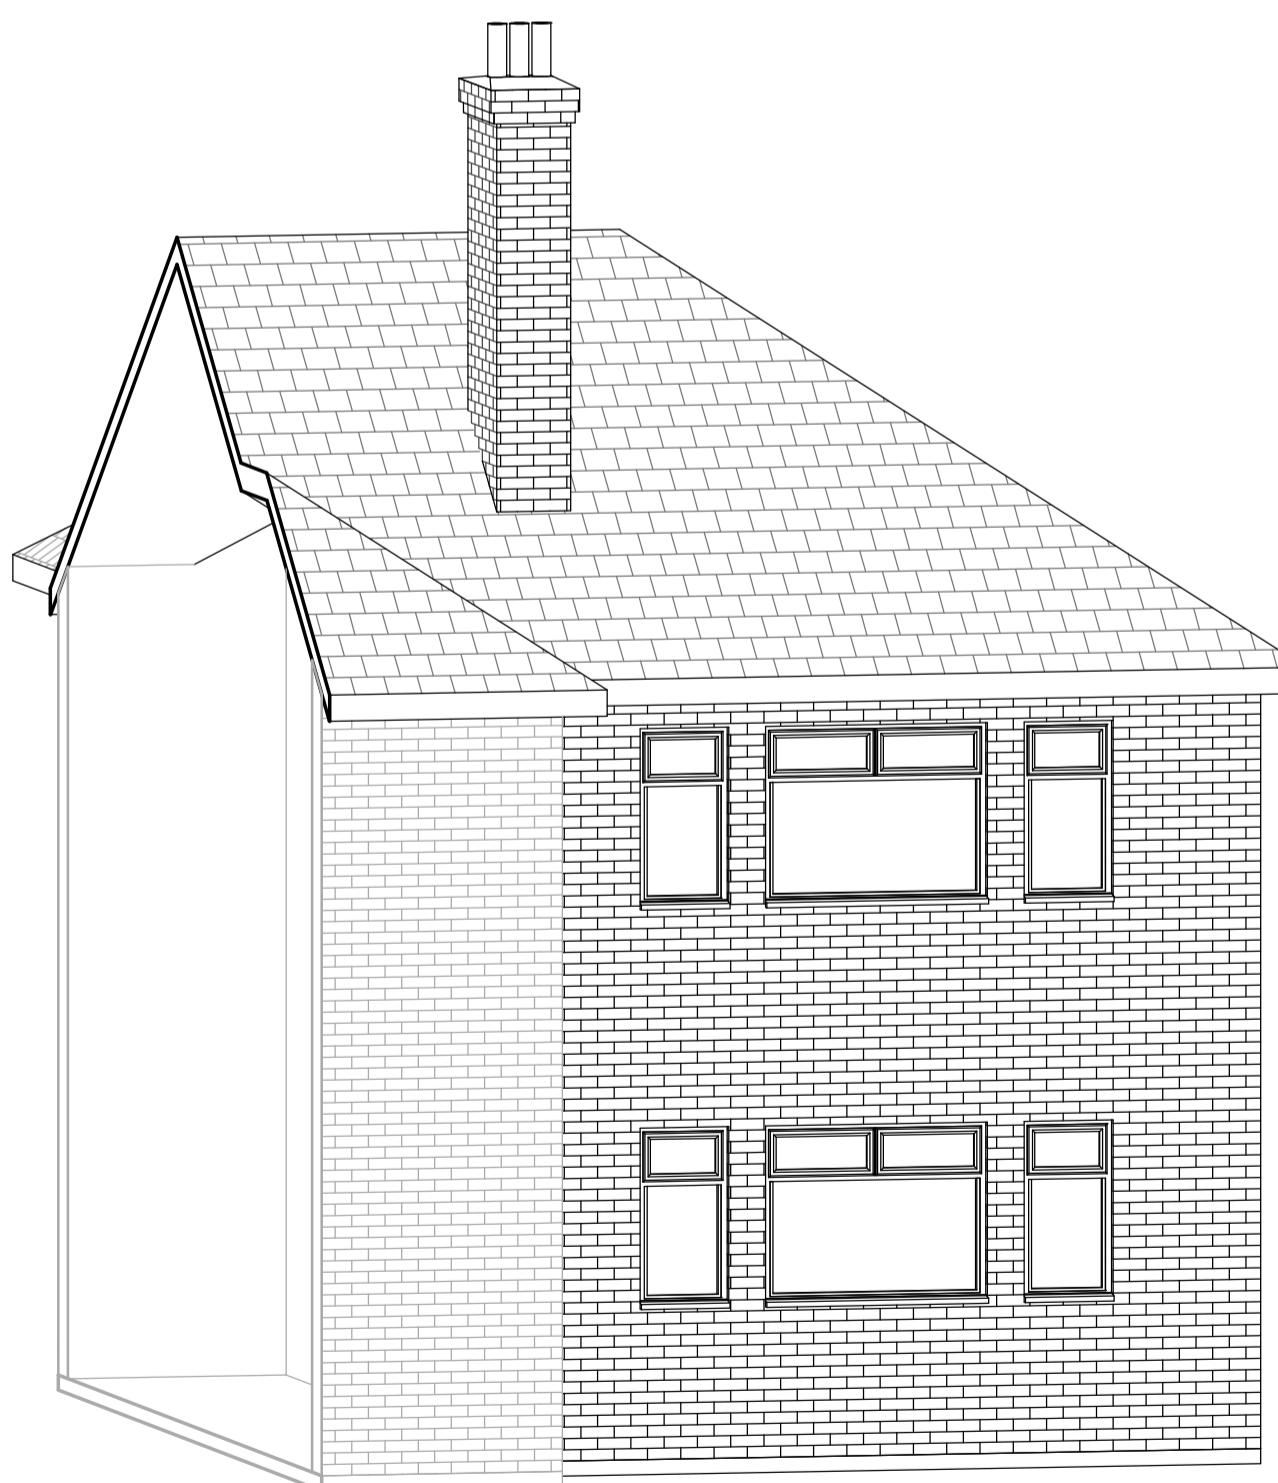

**3D View 4**

**GENERAL NOTE:**  
 \* ALL DIMENSIONS ARE IN MILLIMETRE  
 • DRAWING ONLY TO BE USED FOR PURPOSE OF PLANNING, TENDER/QUOTE.  
 • DO NOT CONSTRUCT BEFORE PLANNING IS GRANTED.  
 • CONTRACTOR AND SUPPLIER ARE RESPONSIBLE TO CARRY OUT SITE MEASURE.  
 • ENSURE ALL WORKING DRAWING ARE APPROVED BY PLANNING & BUILDING CONTROL.  
 • IT IS THE CLIENT RESPONSIBILITY TO ENSURE THAT A 'PARTY WALL AGREEMENT' IS IN PLACE IF REQUIRED.  
 • DRAWINGS SHOULD NOT BE REPRODUCED WITHOUT PERMISSION FROM ARCHSTRUCT LTD.

**DRAWING NOTE:**  
 • WHERE WORKS INVOLVE DEMOLITION TO ENSURE THAT ALL ELEMENTS OF THE BUILDING AND ADJOINING STRUCTURE ARE ACCOUNTED FOR AND THE ALL NECESSARY PROPPING AND TEMPORARY SUPPORTS ARE IN PLACE.  
 • REQUEST A COPY OF THE PARTY WALL AGREEMENT WHERE WORK AFFECT PARTY WALL OR INVOLVE EXCAVATION S WITHIN 3 METRES OF ADJOINING PROPERTIES.  
 • ANY ALTERATIONS TO THESE DRAWINGS OR CHANGES EFFECT ON SITE DURING CONSTRUCTION COULD MATERIALLY AFFECT SIZES OF STRUCTURALLY MEMBERS THAT HAVE BEEN DESIGNED AND ADOPTED ON PLAN THE LATTER SHOULD BE BROUGHT TO THE NOTICE OF THE DESIGNER.  
 • NO WORK APPERTAINING TO THE PLANS SHOULD BE CARRIED OUT UNTIL THE PLAN AND CALCULATIONS HAVE BEEN EXAMINED BY THE LOCAL AUTHORITY.  
 • ANY WORK CARRIED OUT BEFORE SUCH APPROVAL IS OBTAINED IS SOLELY AT CONTRACTORS OR OWNERS RISK.

Rev	Description	Date
P1	Initial Issue	11/03/23

 <b>ArchStruct</b> <small>www.archstruct.co.uk Email: info@archstruct.co.uk Mob: 07306 883 883</small>		
CLIENT Mr Nirujan Thillairajah		
PROJECT 50 Stafford Road, Ruislip, HA4 6PH		
TITLE Existing 3D Views		
DRAWN BY: HS      CHECKED BY: -      DATE: 11/03/23 SCALE (@ A1)      PROJECT NUMBER: 33 DRAWING NUMBER: A102      REV: P1		

