




- Proposed development must meet the following conditions:**
- Materials to be similar in appearance to the existing house.
 - Flat roofed single storey extensions should not exceed 3.0 metres.
 - Height and any pitched or sloping roofs should not exceed 3.4 metres in height, measured from ground level.
 - Side extensions should not exceed half the width of the original property.

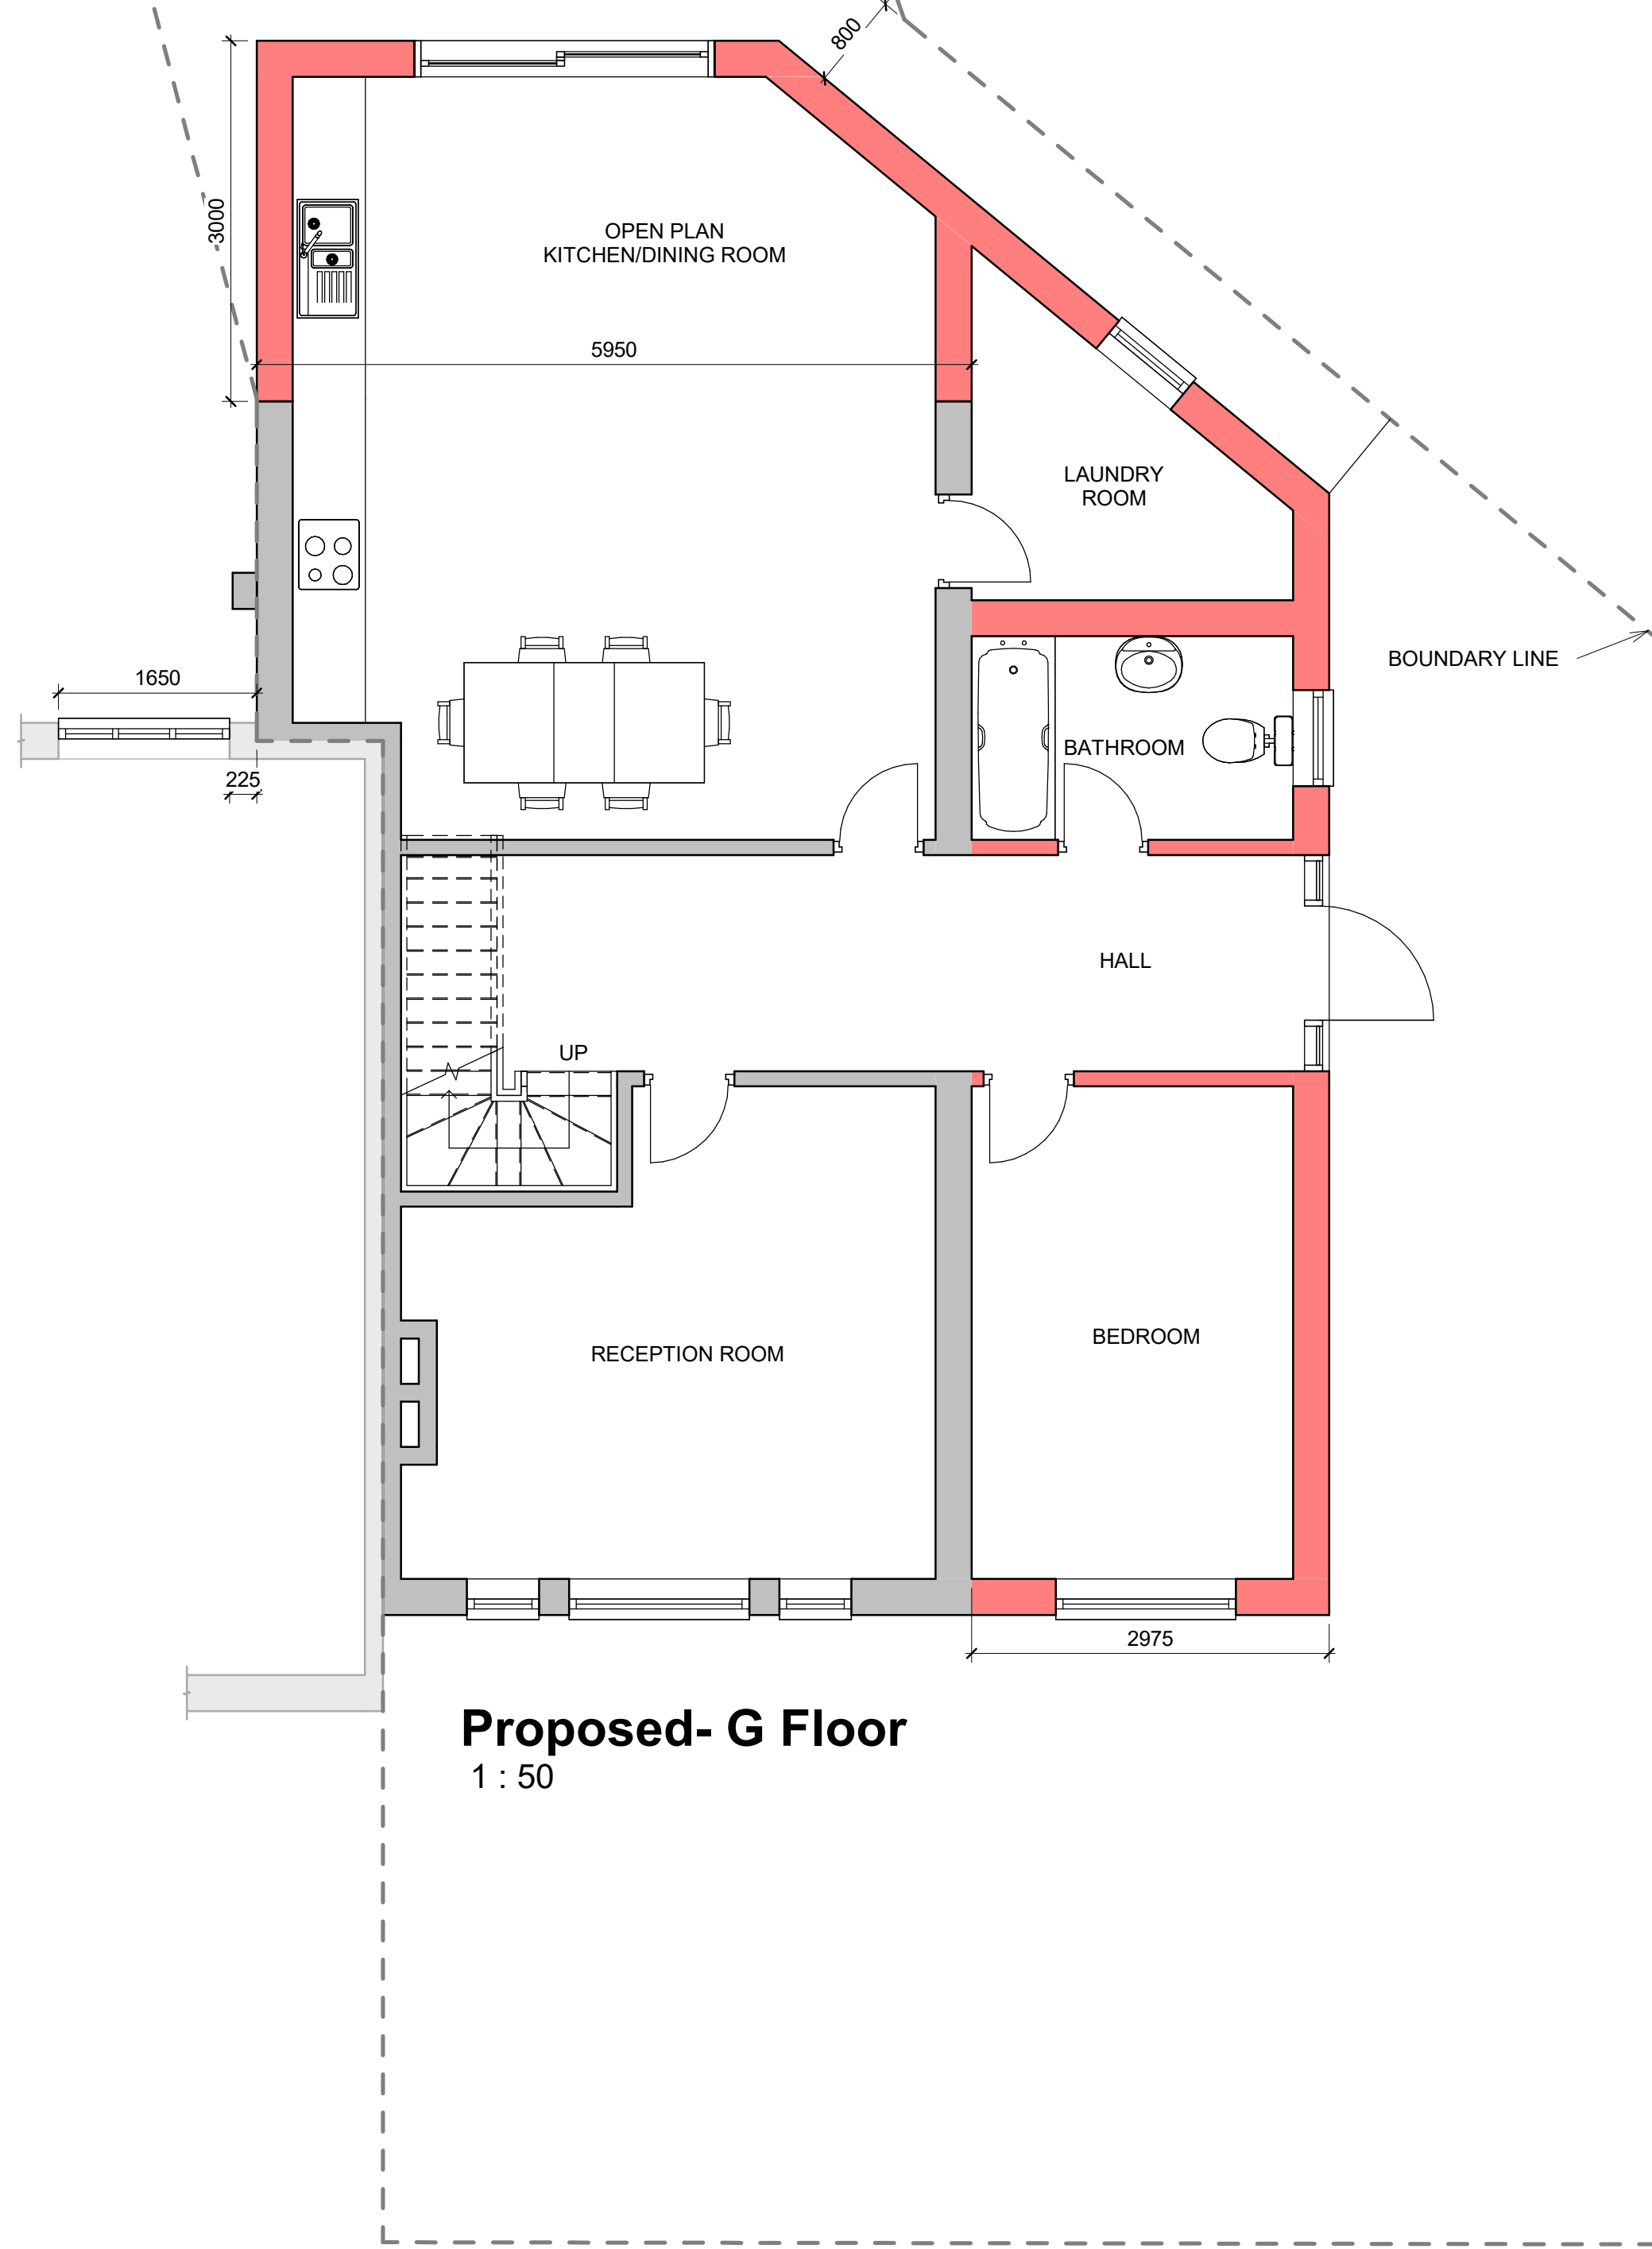


Proposed- G Floor
1 : 50

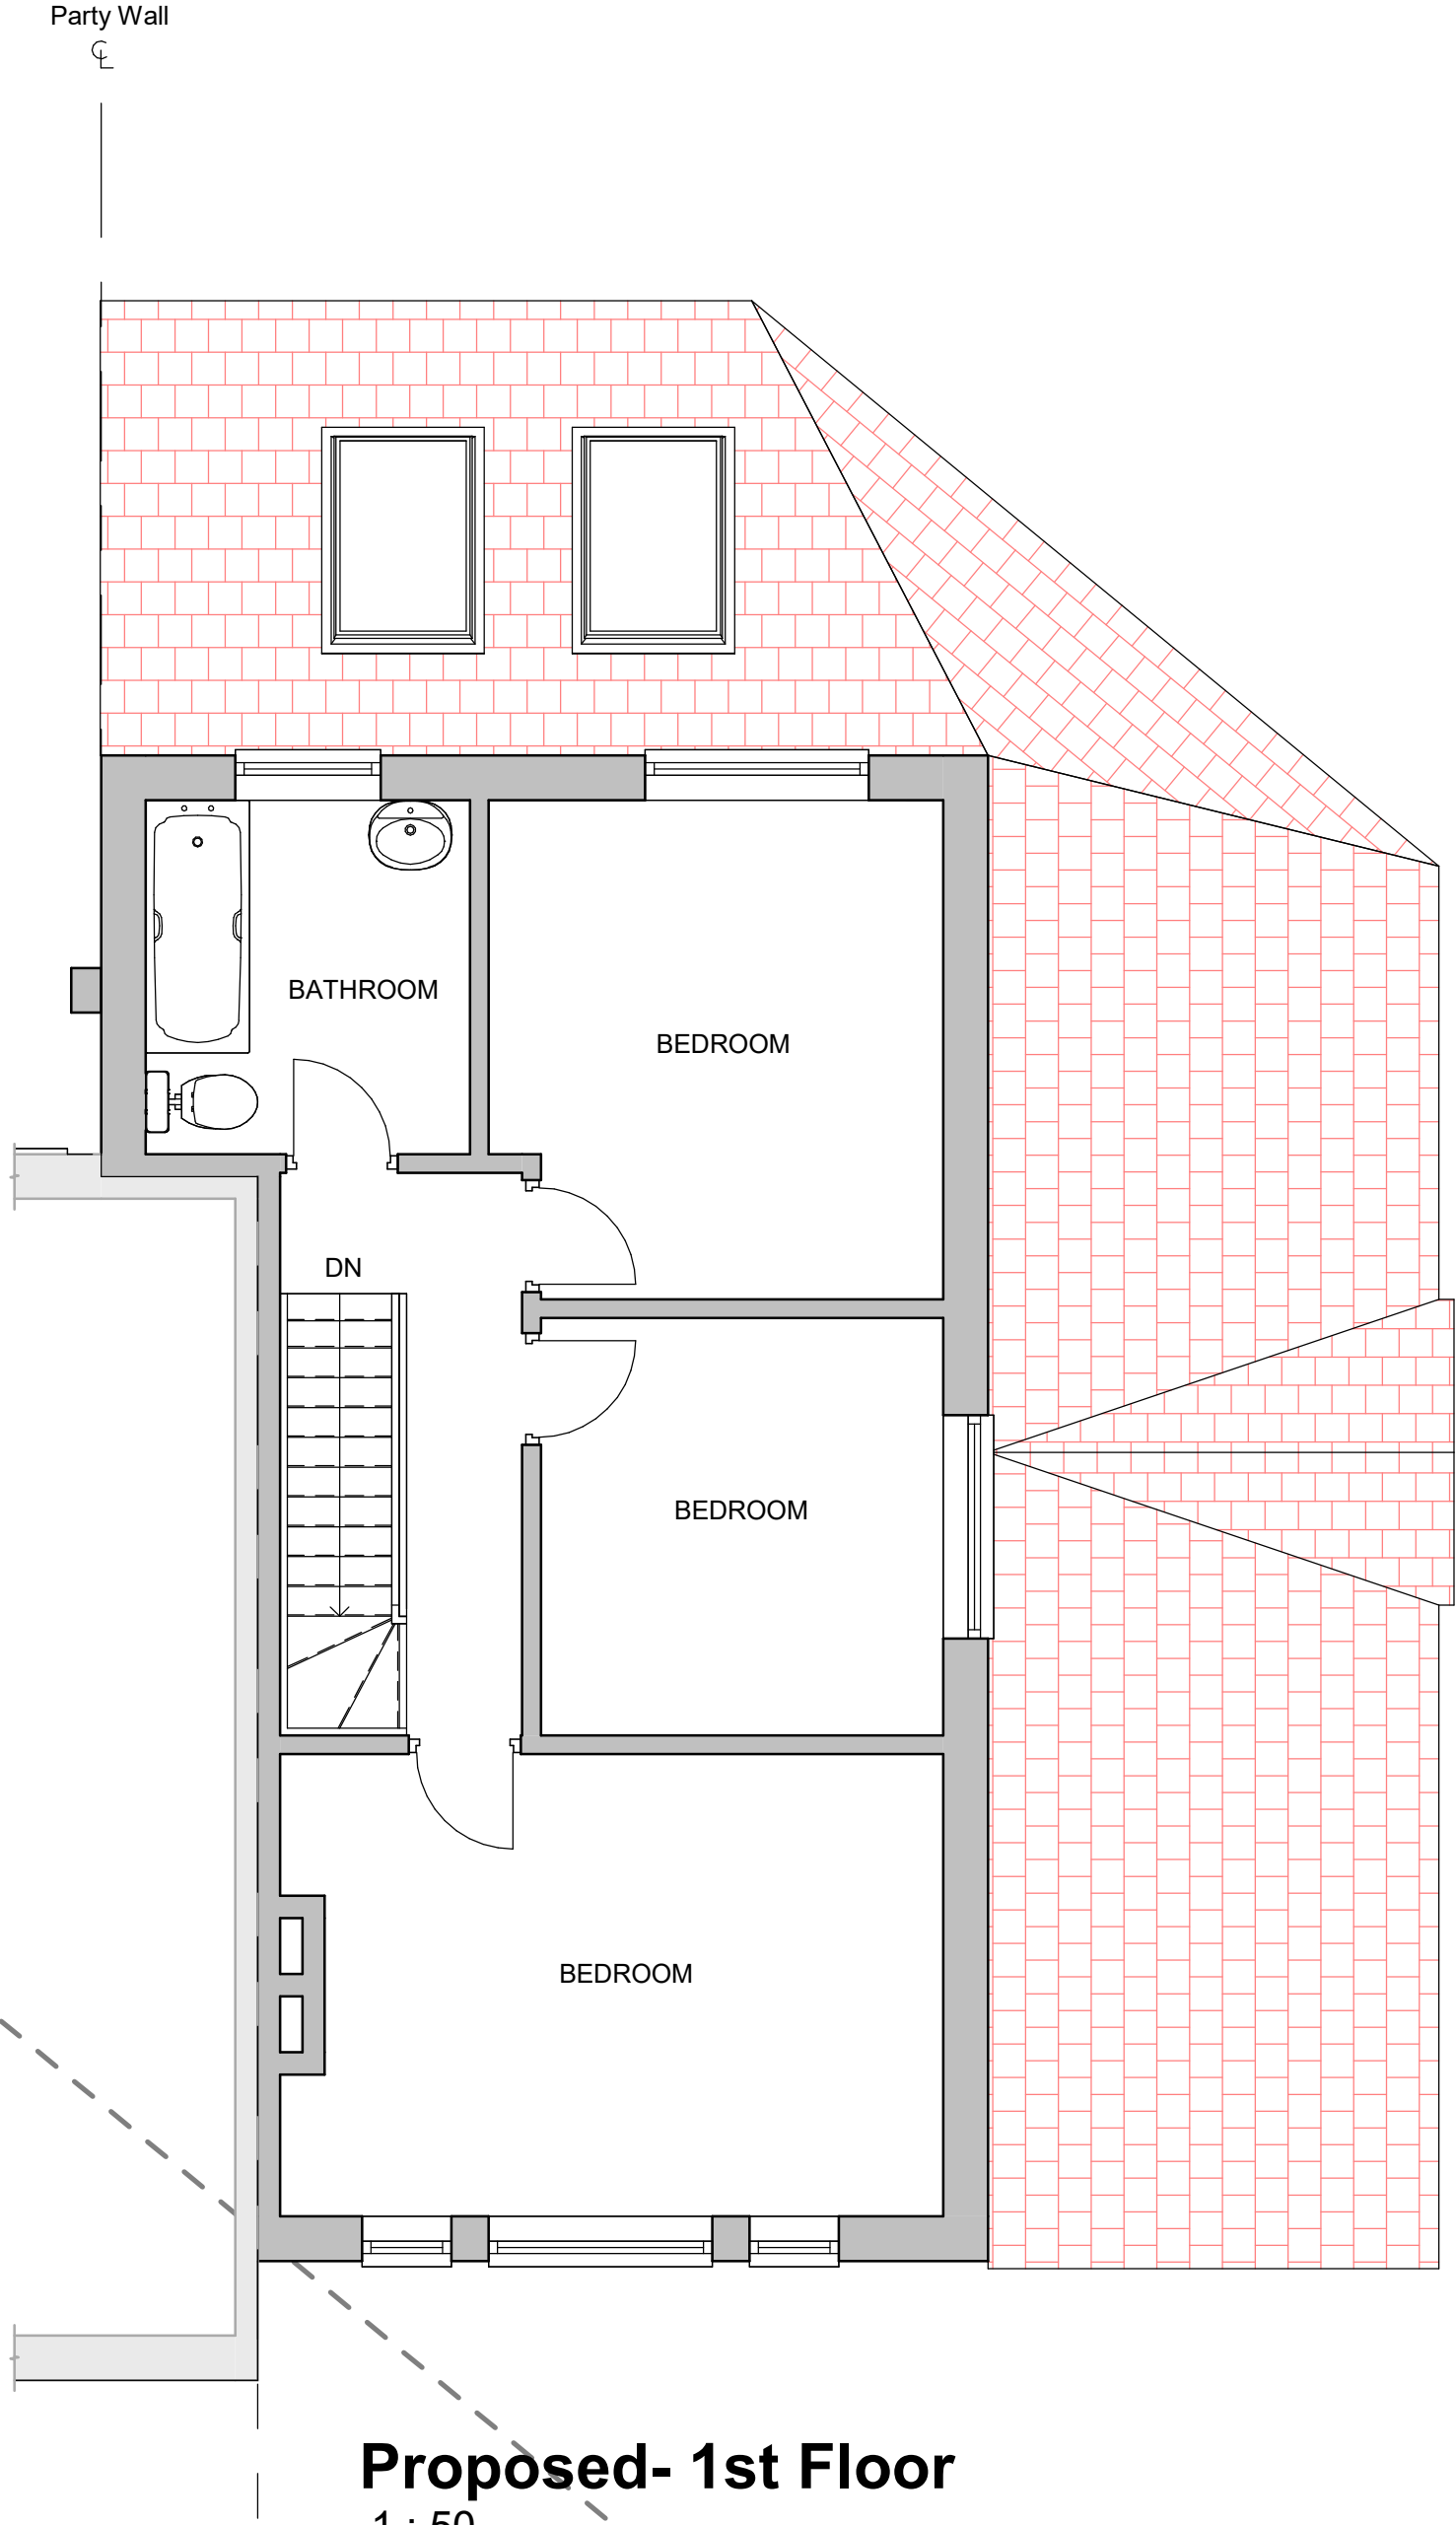

Proposed- 1st Floor
1 : 50

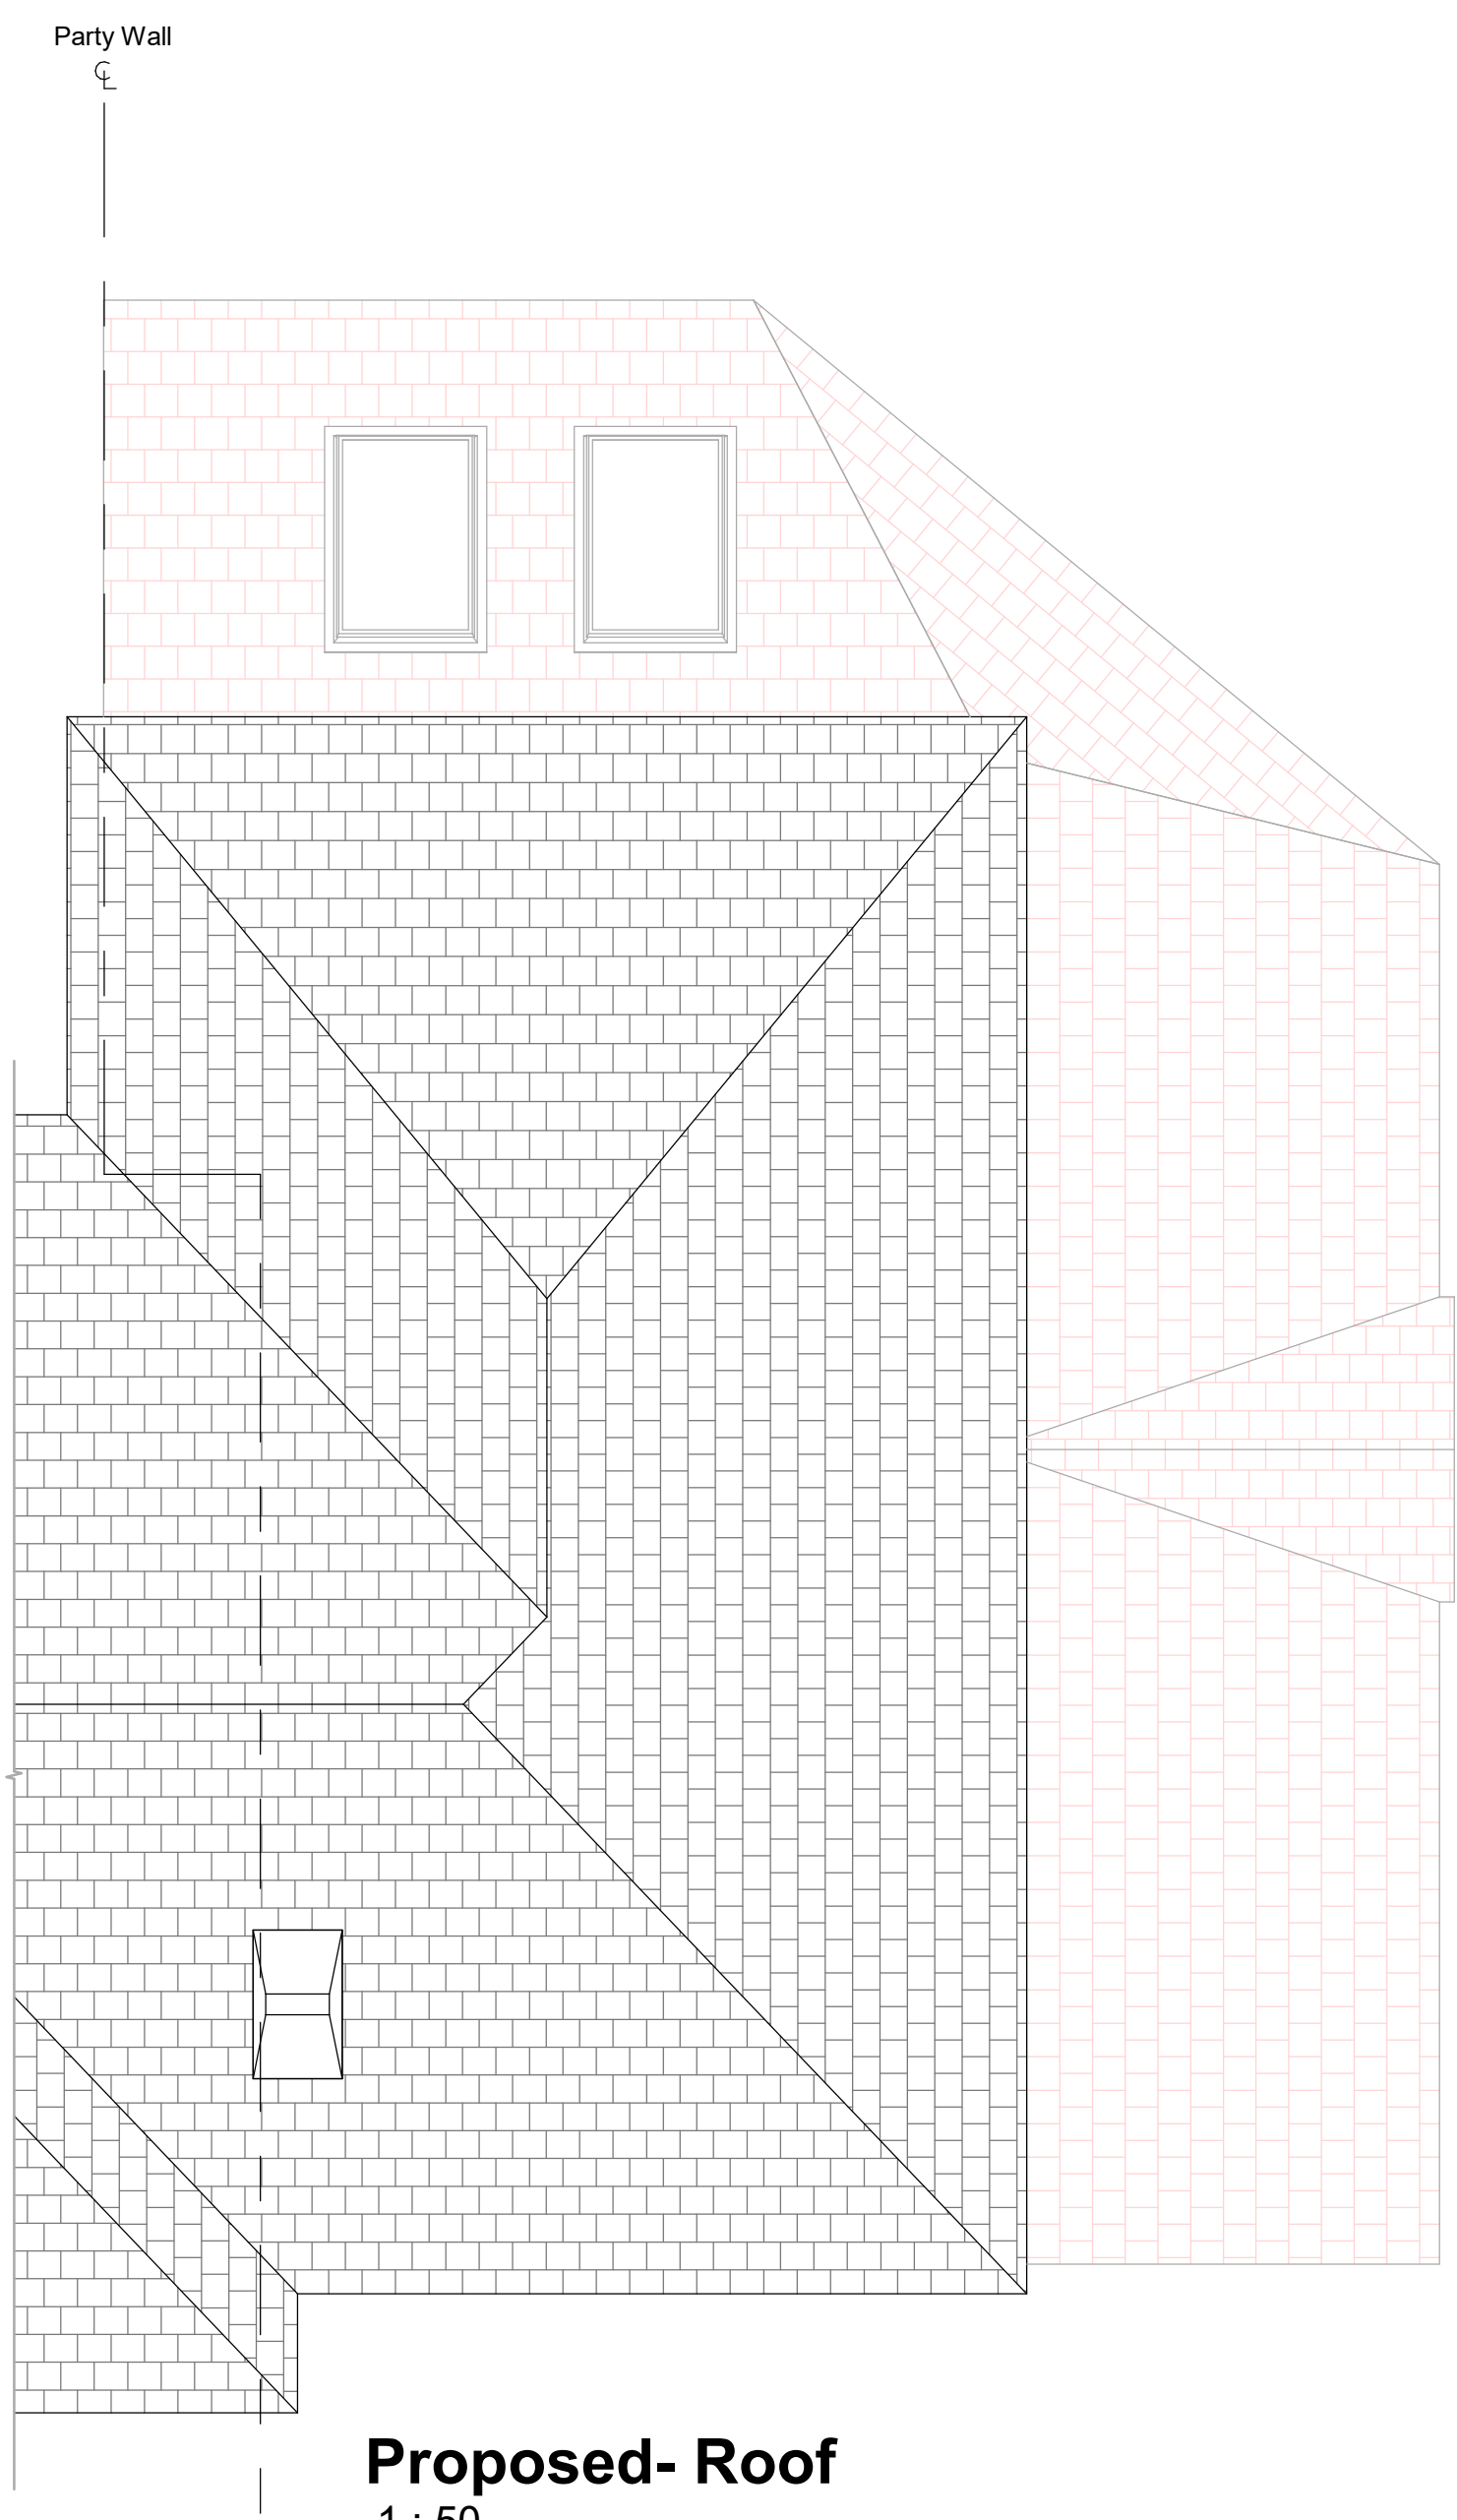

Proposed- Roof
1 : 50

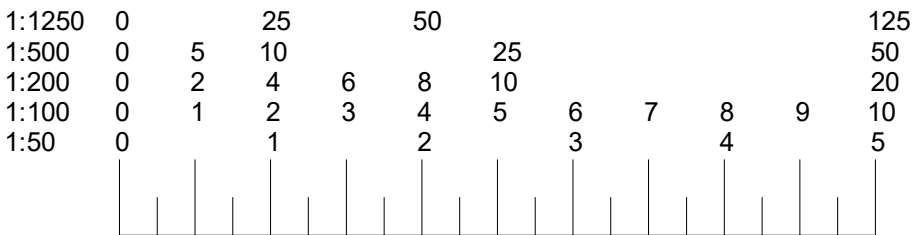


- GENERAL NOTE:**
- ALL DIMENSIONS ARE IN MILLIMETRE
 - DRAWING ONLY TO BE USED FOR PURPOSE OF PLANNING, TENDER/QUOTE.
 - DO NOT CONSTRUCT BEFORE PLANNING IS GRANTED.
 - CONTRACTOR AND SUPPLIER ARE RESPONSIBLE TO CARRY OUT SITE MEASURE.
 - ENSURE ALL WORKING DRAWING ARE APPROVED BY PLANNING & BUILDING CONTROL.
 - IT IS THE CLIENT RESPONSIBILITY TO ENSURE THAT A 'PARTY WALL AGREEMENT' IS IN PLACE IF REQUIRED.
 - DRAWINGS SHOULD NOT BE REPRODUCED WITHOUT PERMISSION FROM ARCHSTRUCT LTD.

- DRAWING NOTE:**
- WHERE WORKS INVOLVE DEMOLITION TO ENSURE THAT ALL ELEMENTS OF THE BUILDING AND ADJOINING STRUCTURE ARE ACCOUNTED FOR AND THE ALL NECESSARY PROPPING AND TEMPORARY SUPPORTS ARE IN PLACE.
 - REQUEST A COPY OF THE PARTY WALL AWARD WHERE WORK AFFECT PARTY WALL OR INVOLVE EXCAVATION S WITHIN 3 METRES OF ADJOINING PROPERTIES.
 - ANY ALTERATIONS TO THESE DRAWINGS OR CHANGES EFFECT ON SITE DURING CONSTRUCTION COULD MATERIALLY AFFECT SIZES OF STRUCTURALLY MEMBERS THAT HAVE BEEN DESIGNED AND ADOPTED ON PLAN THE LATTER SHOULD BE BROUGHT TO THE NOTICE OF THE DESIGNER.
 - NO WORK APPERTAINING TO THE PLANS SHOULD BE CARRIED OUT UNTIL THE PLAN AND CALCULATIONS HAVE BEEN EXAMINED BY THE LOCAL AUTHORITY.
 - ANY WORK CARRIED OUT BEFORE SUCH APPROVAL IS OBTAINED IS SOLELY AT CONTRACTORS OR OWNERS RISK.


Rev	Description	Date
P1	Initial Issue	11/03/23

 www.archstruct.co.uk Email: info@archstruct.co.uk Mob: 07306 883 883		
CLIENT Mr Nirujan Thillairajah		
PROJECT 50 Stafford Road, Ruislip, HA4 6PH		
TITLE Proposed Plans		
DRAWN BY HS	CHECKED BY -	DATE 11/03/23
SCALE (@ A1) As indicated		PROJECT NUMBER 33
DRAWING NUMBER A104		REV P1


- Proposed development must meet the following conditions:**
- Materials to be similar in appearance to the existing house.
 - Flat roofed single storey extensions should not exceed 3.0 metres.
 - Height and any pitched or sloping roofs should not exceed 3.4 metres in height, measured from ground level.
 - Side extensions should not exceed half the width of the original property.

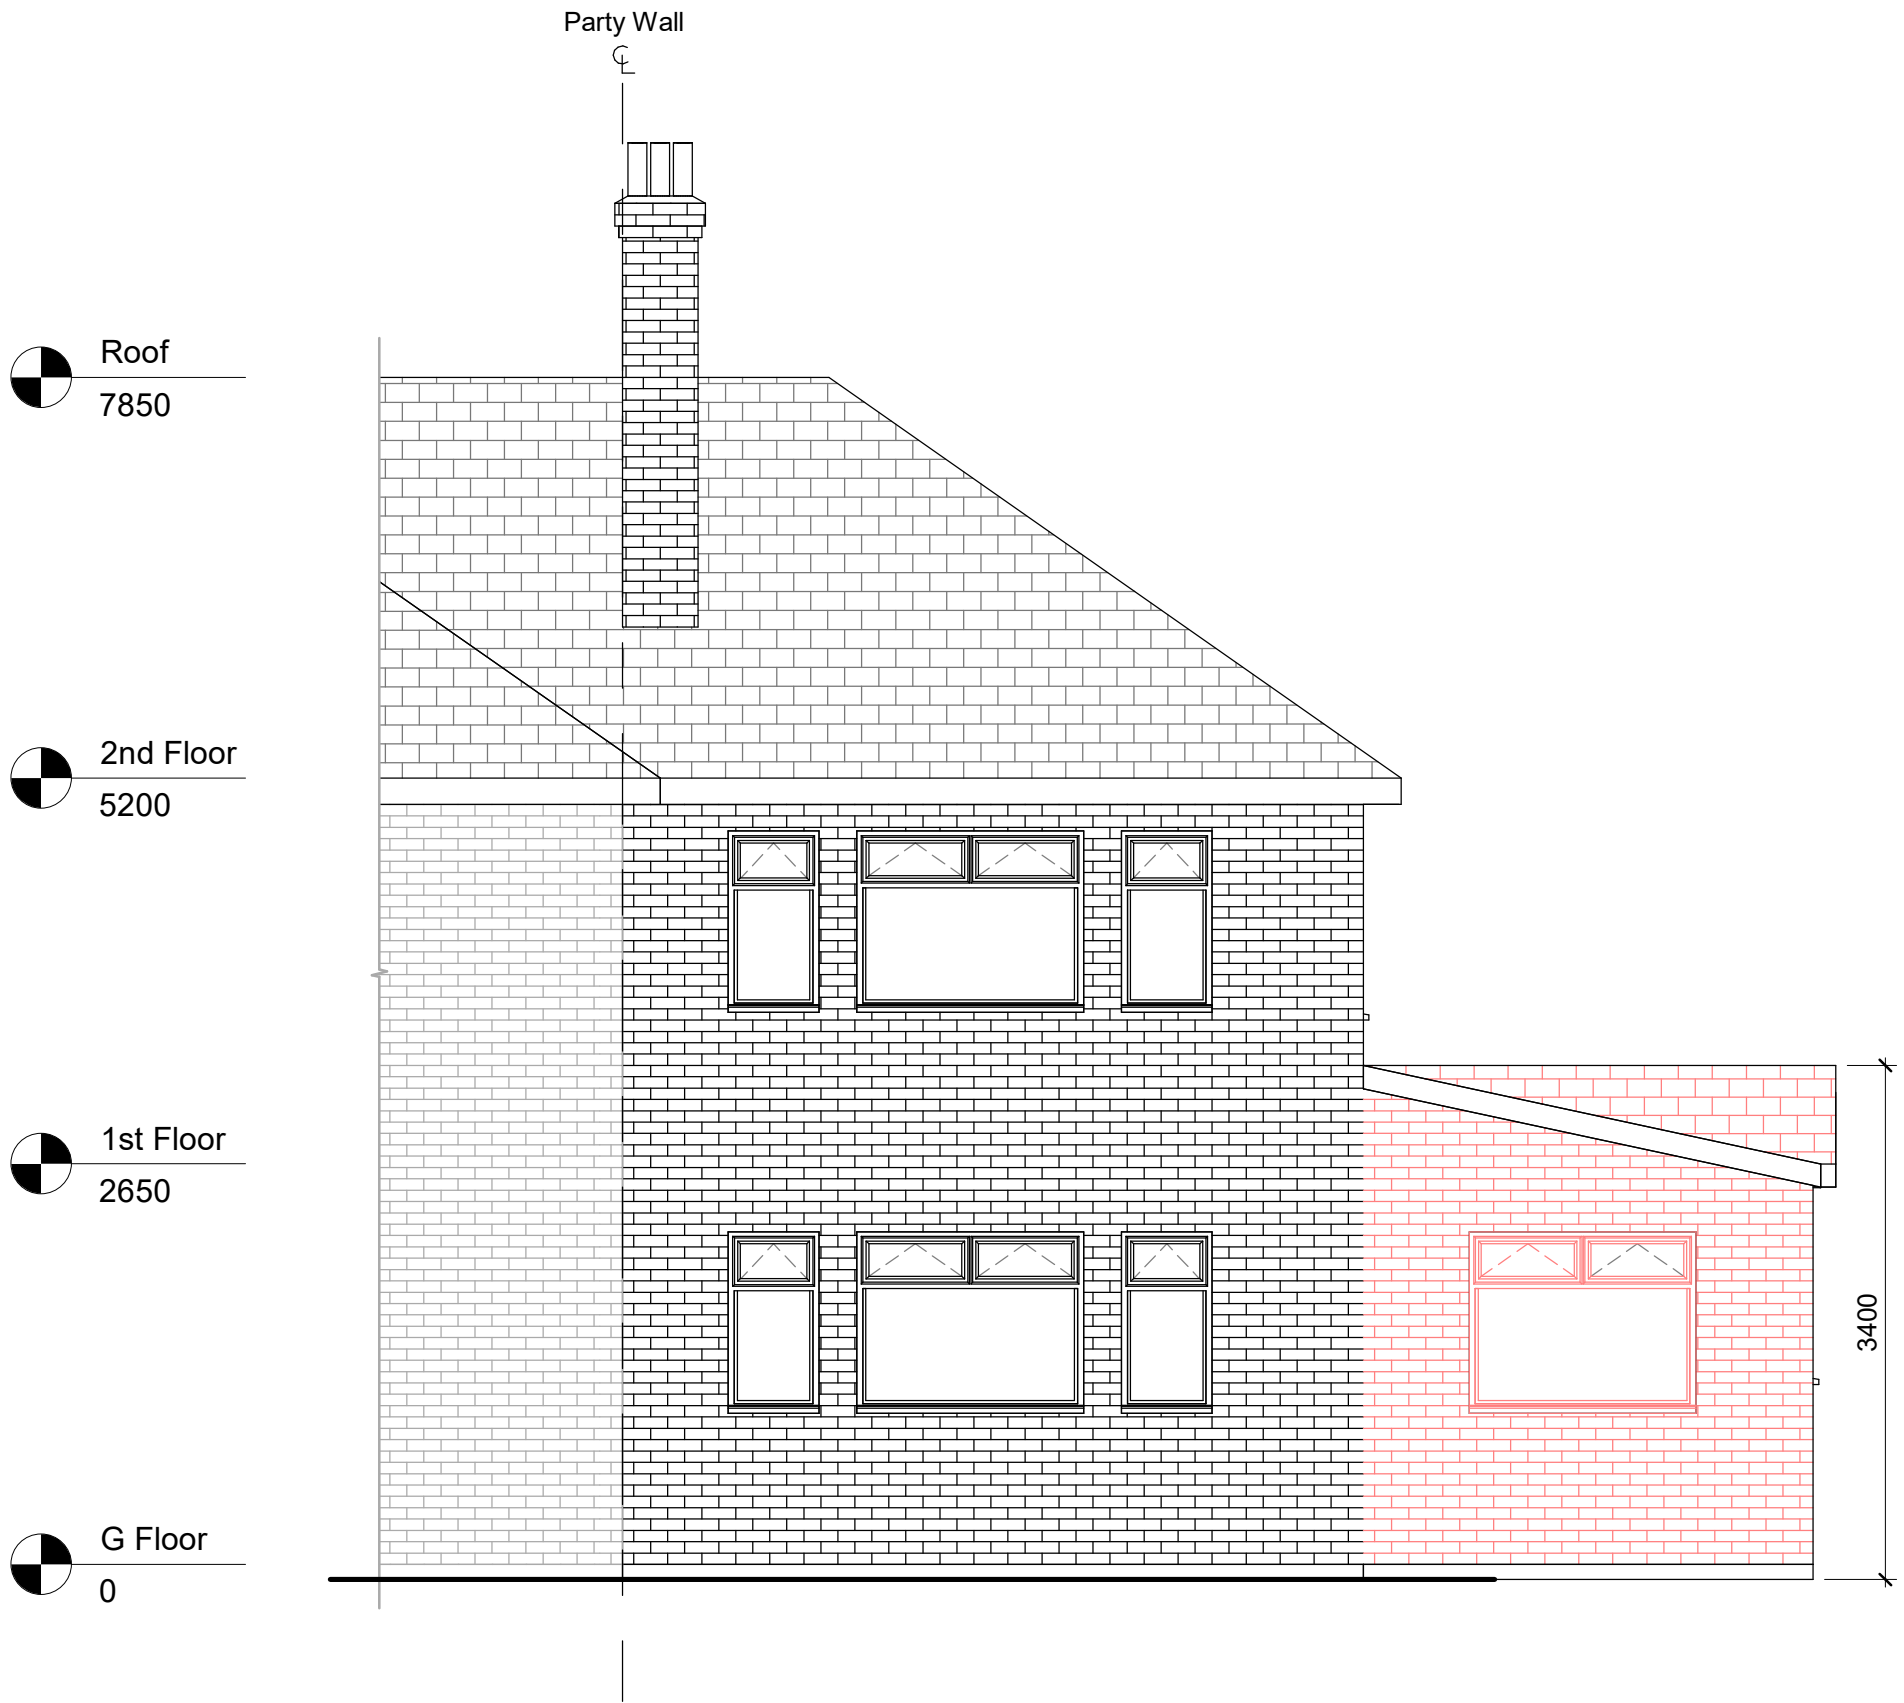


Proposed- Front Elevation
1 : 50

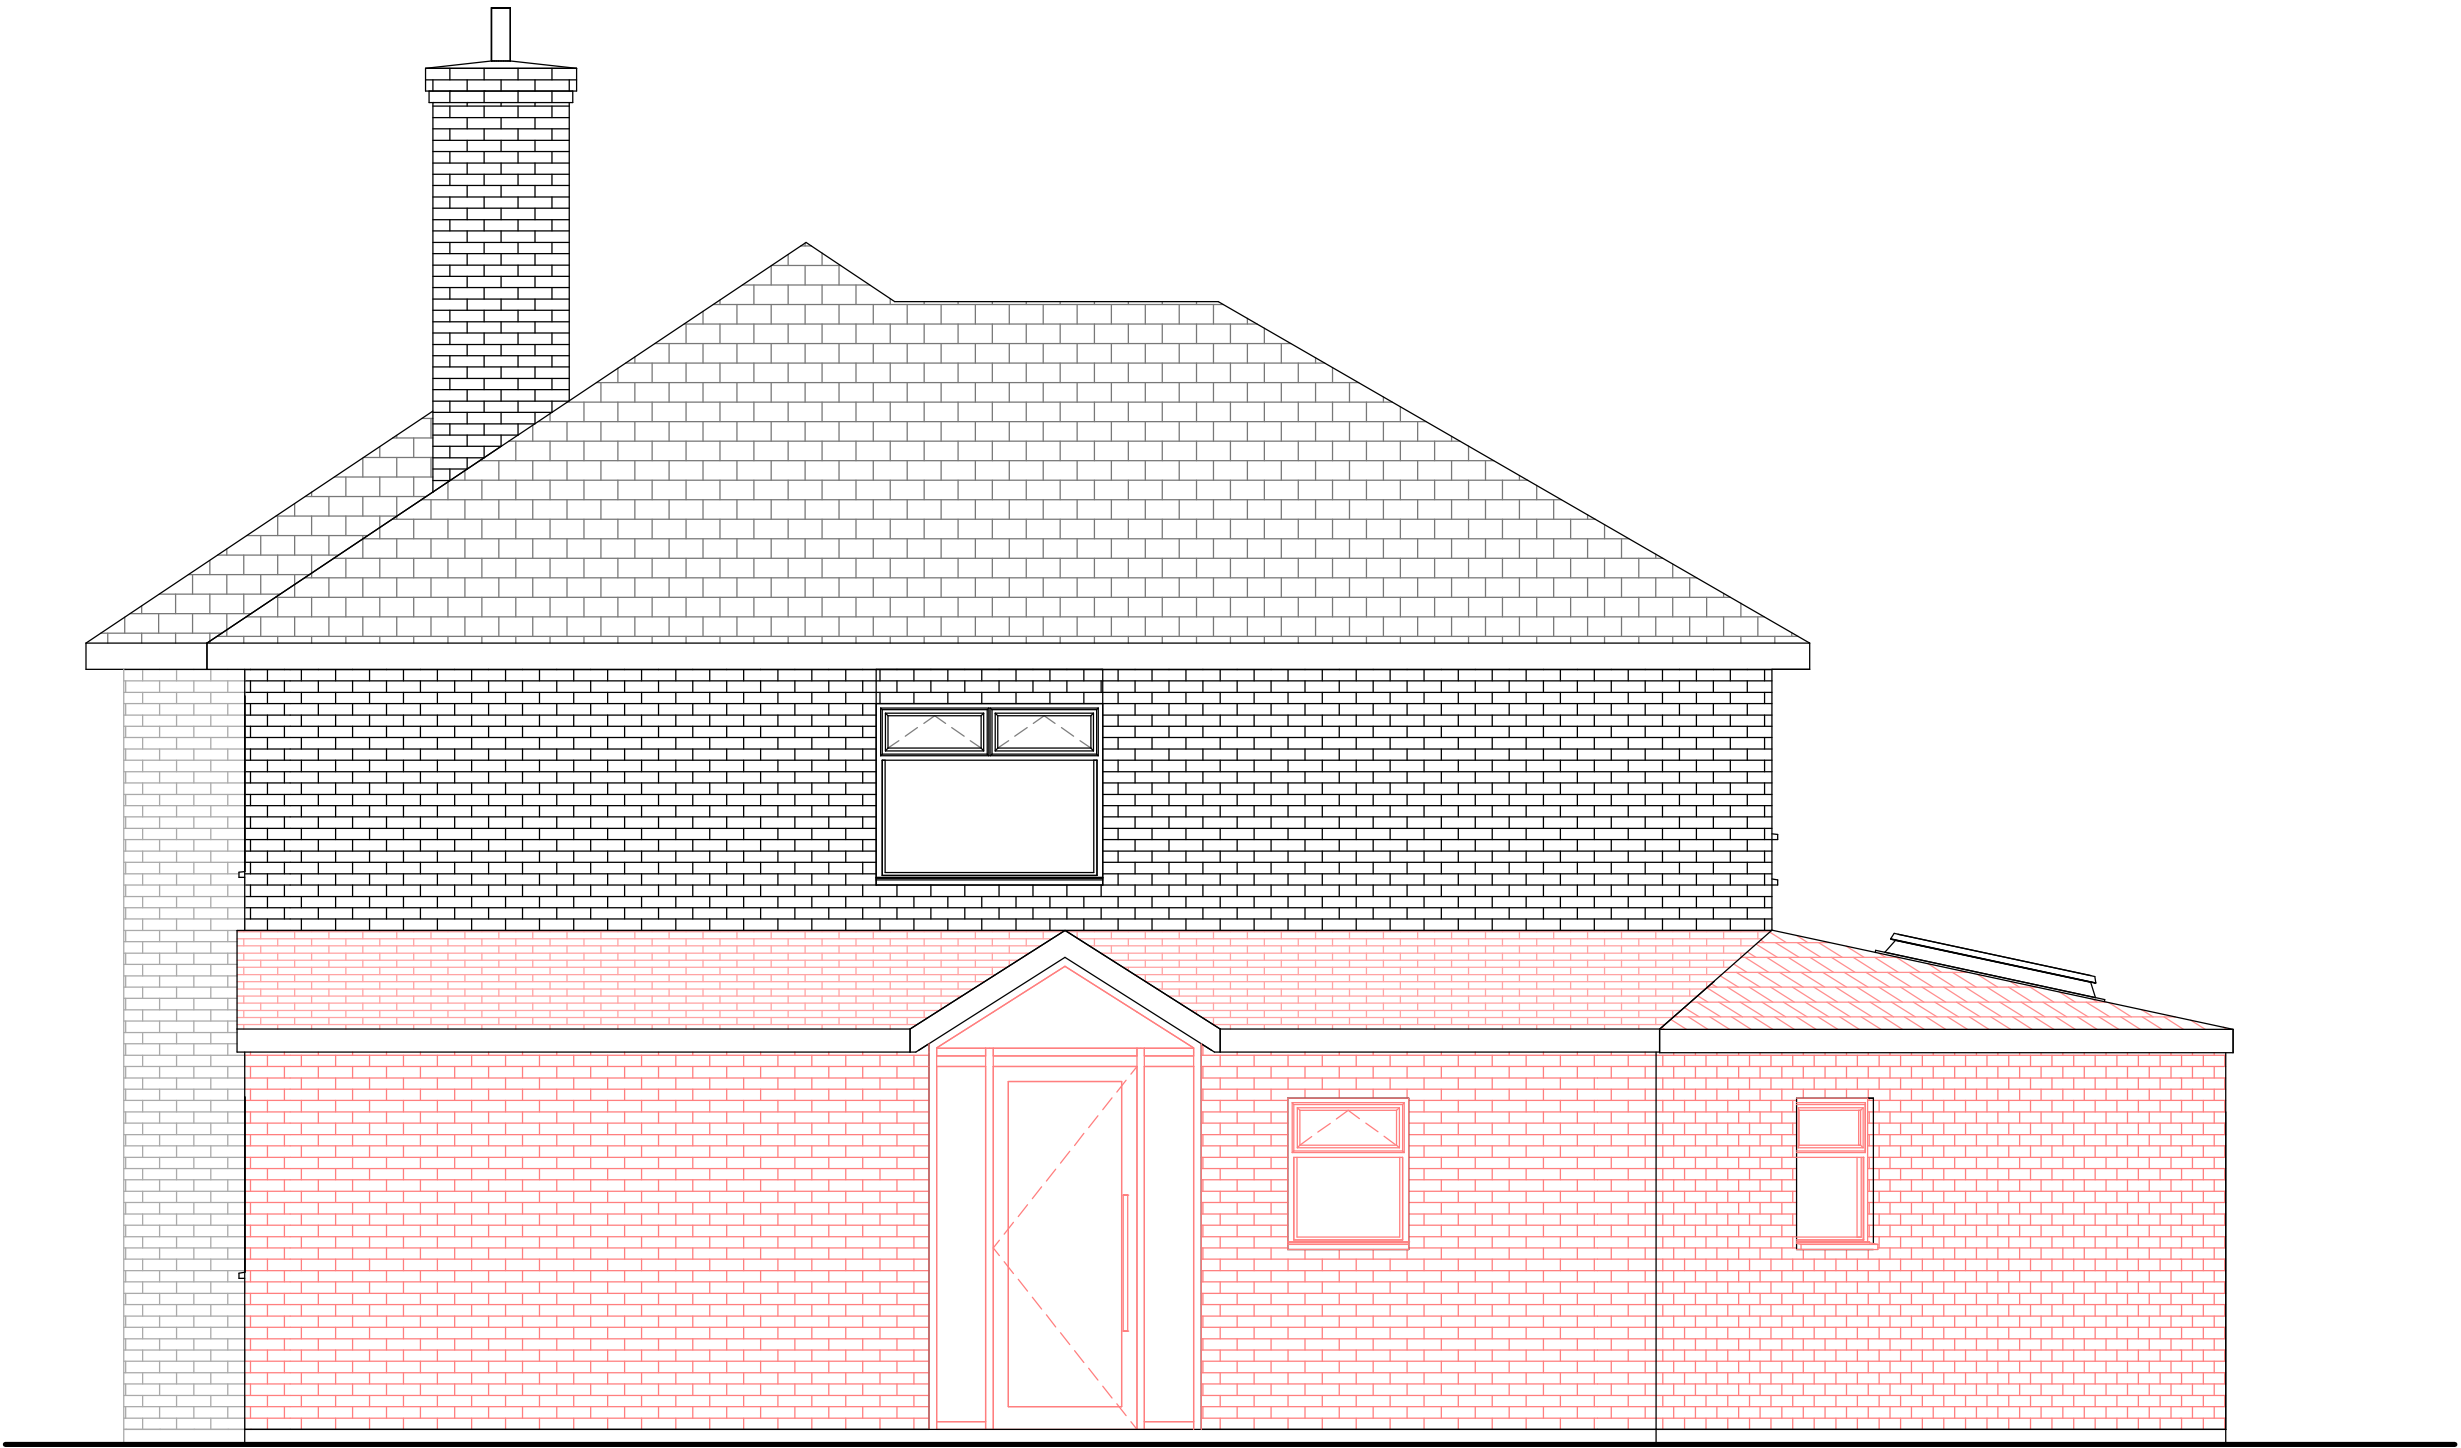


Proposed- R Side - Elevation
1 : 50

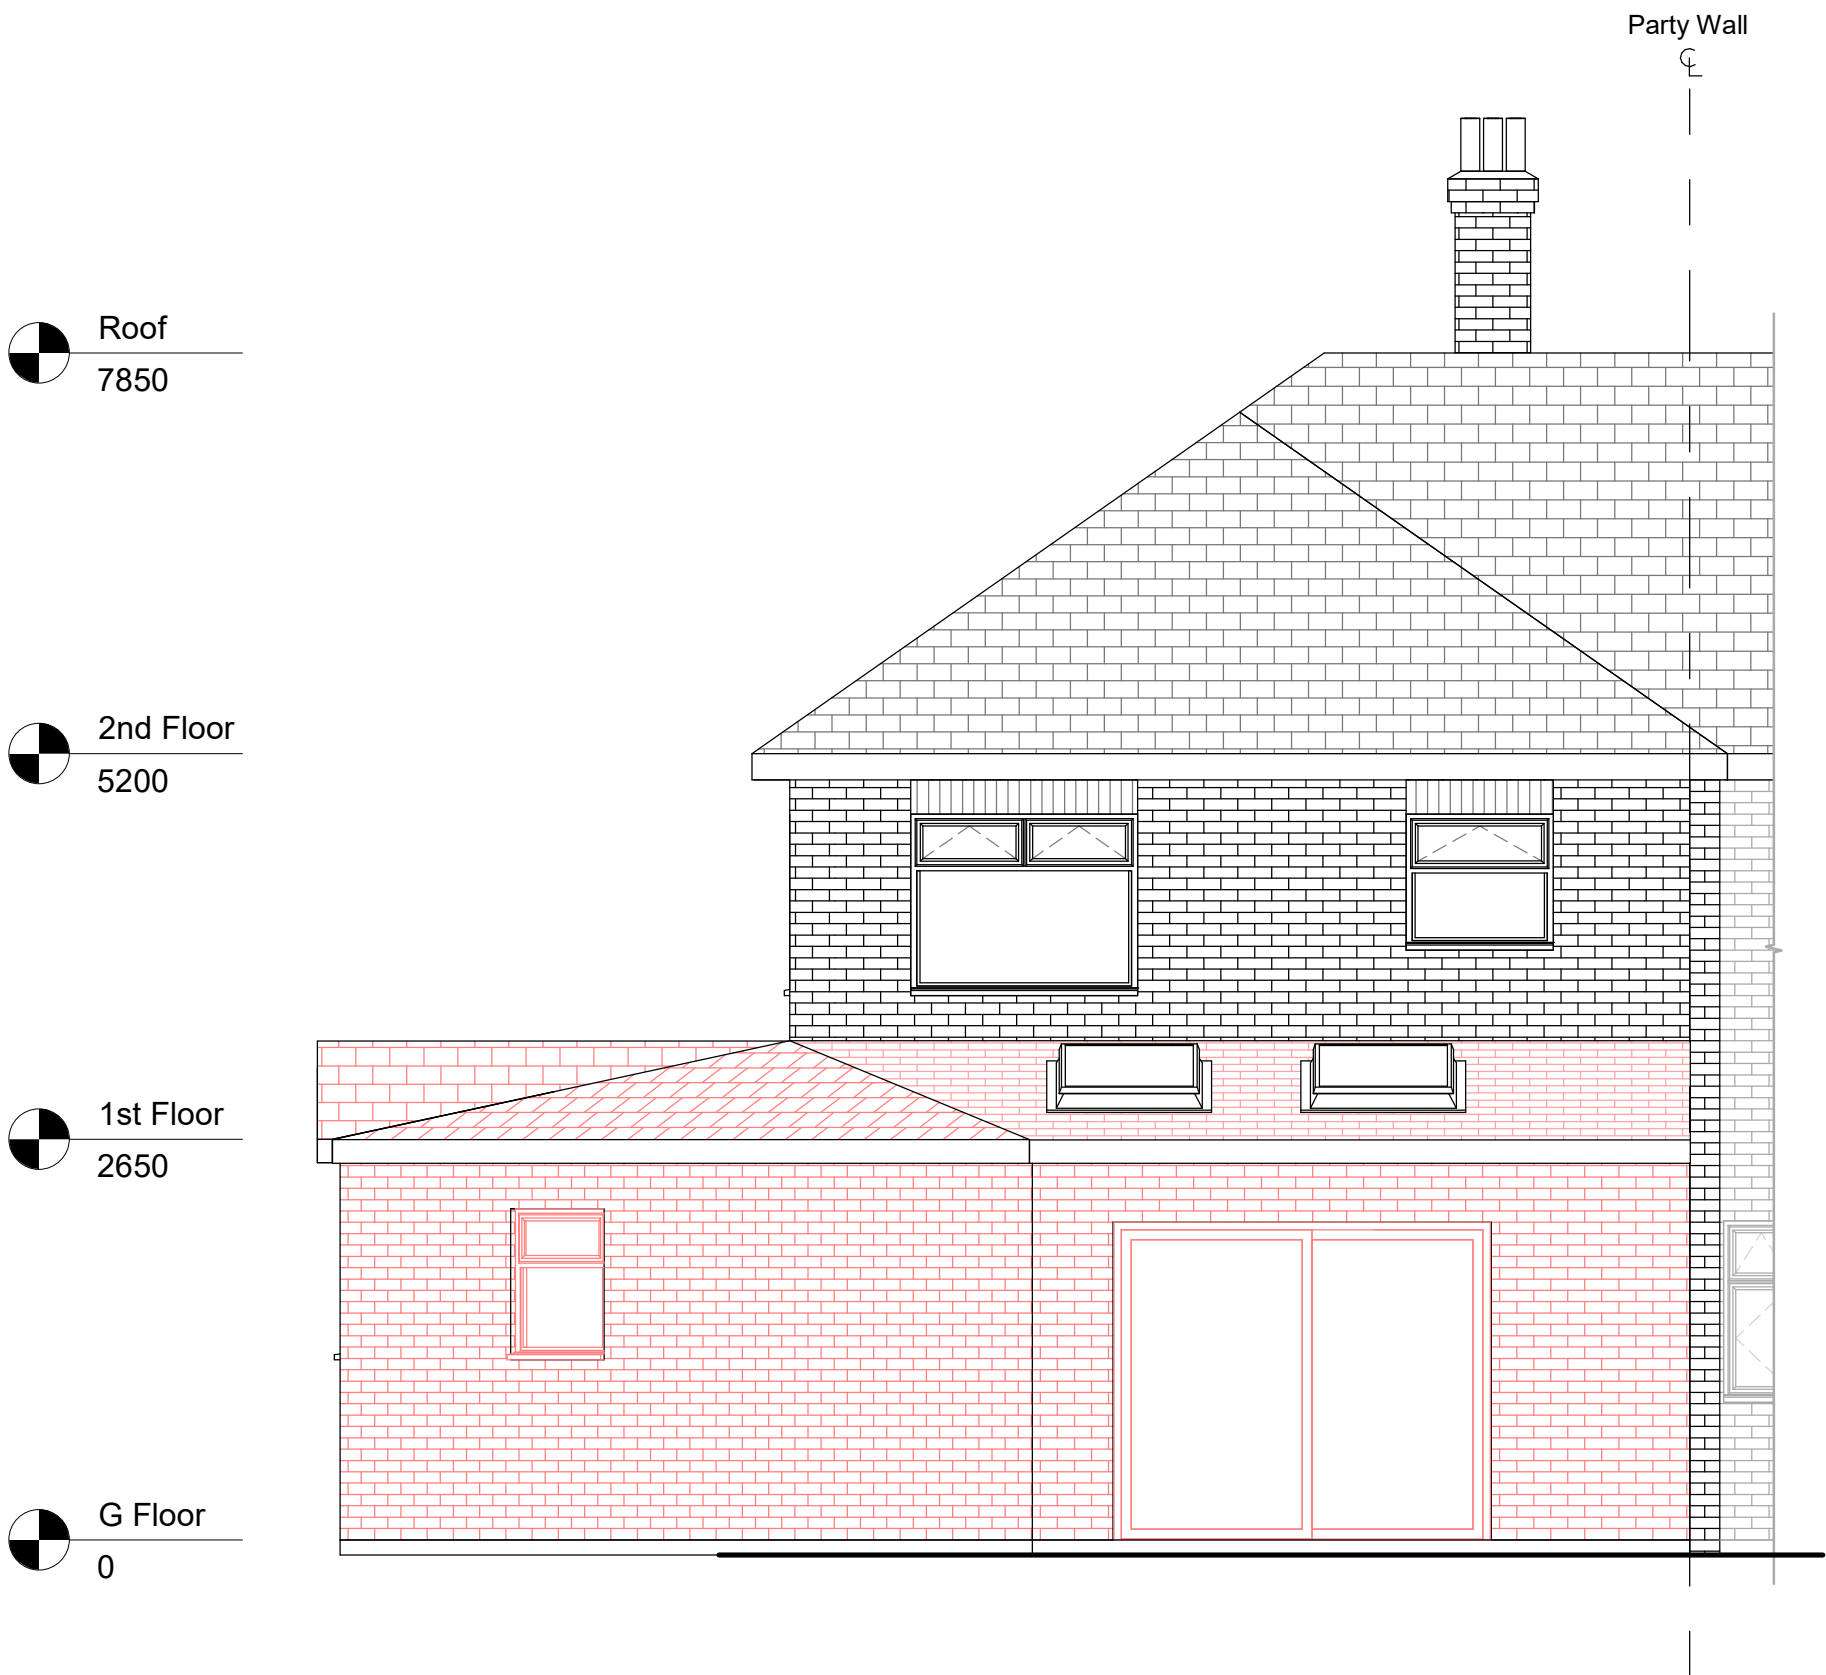

Proposed- Rear Elevation
1 : 50

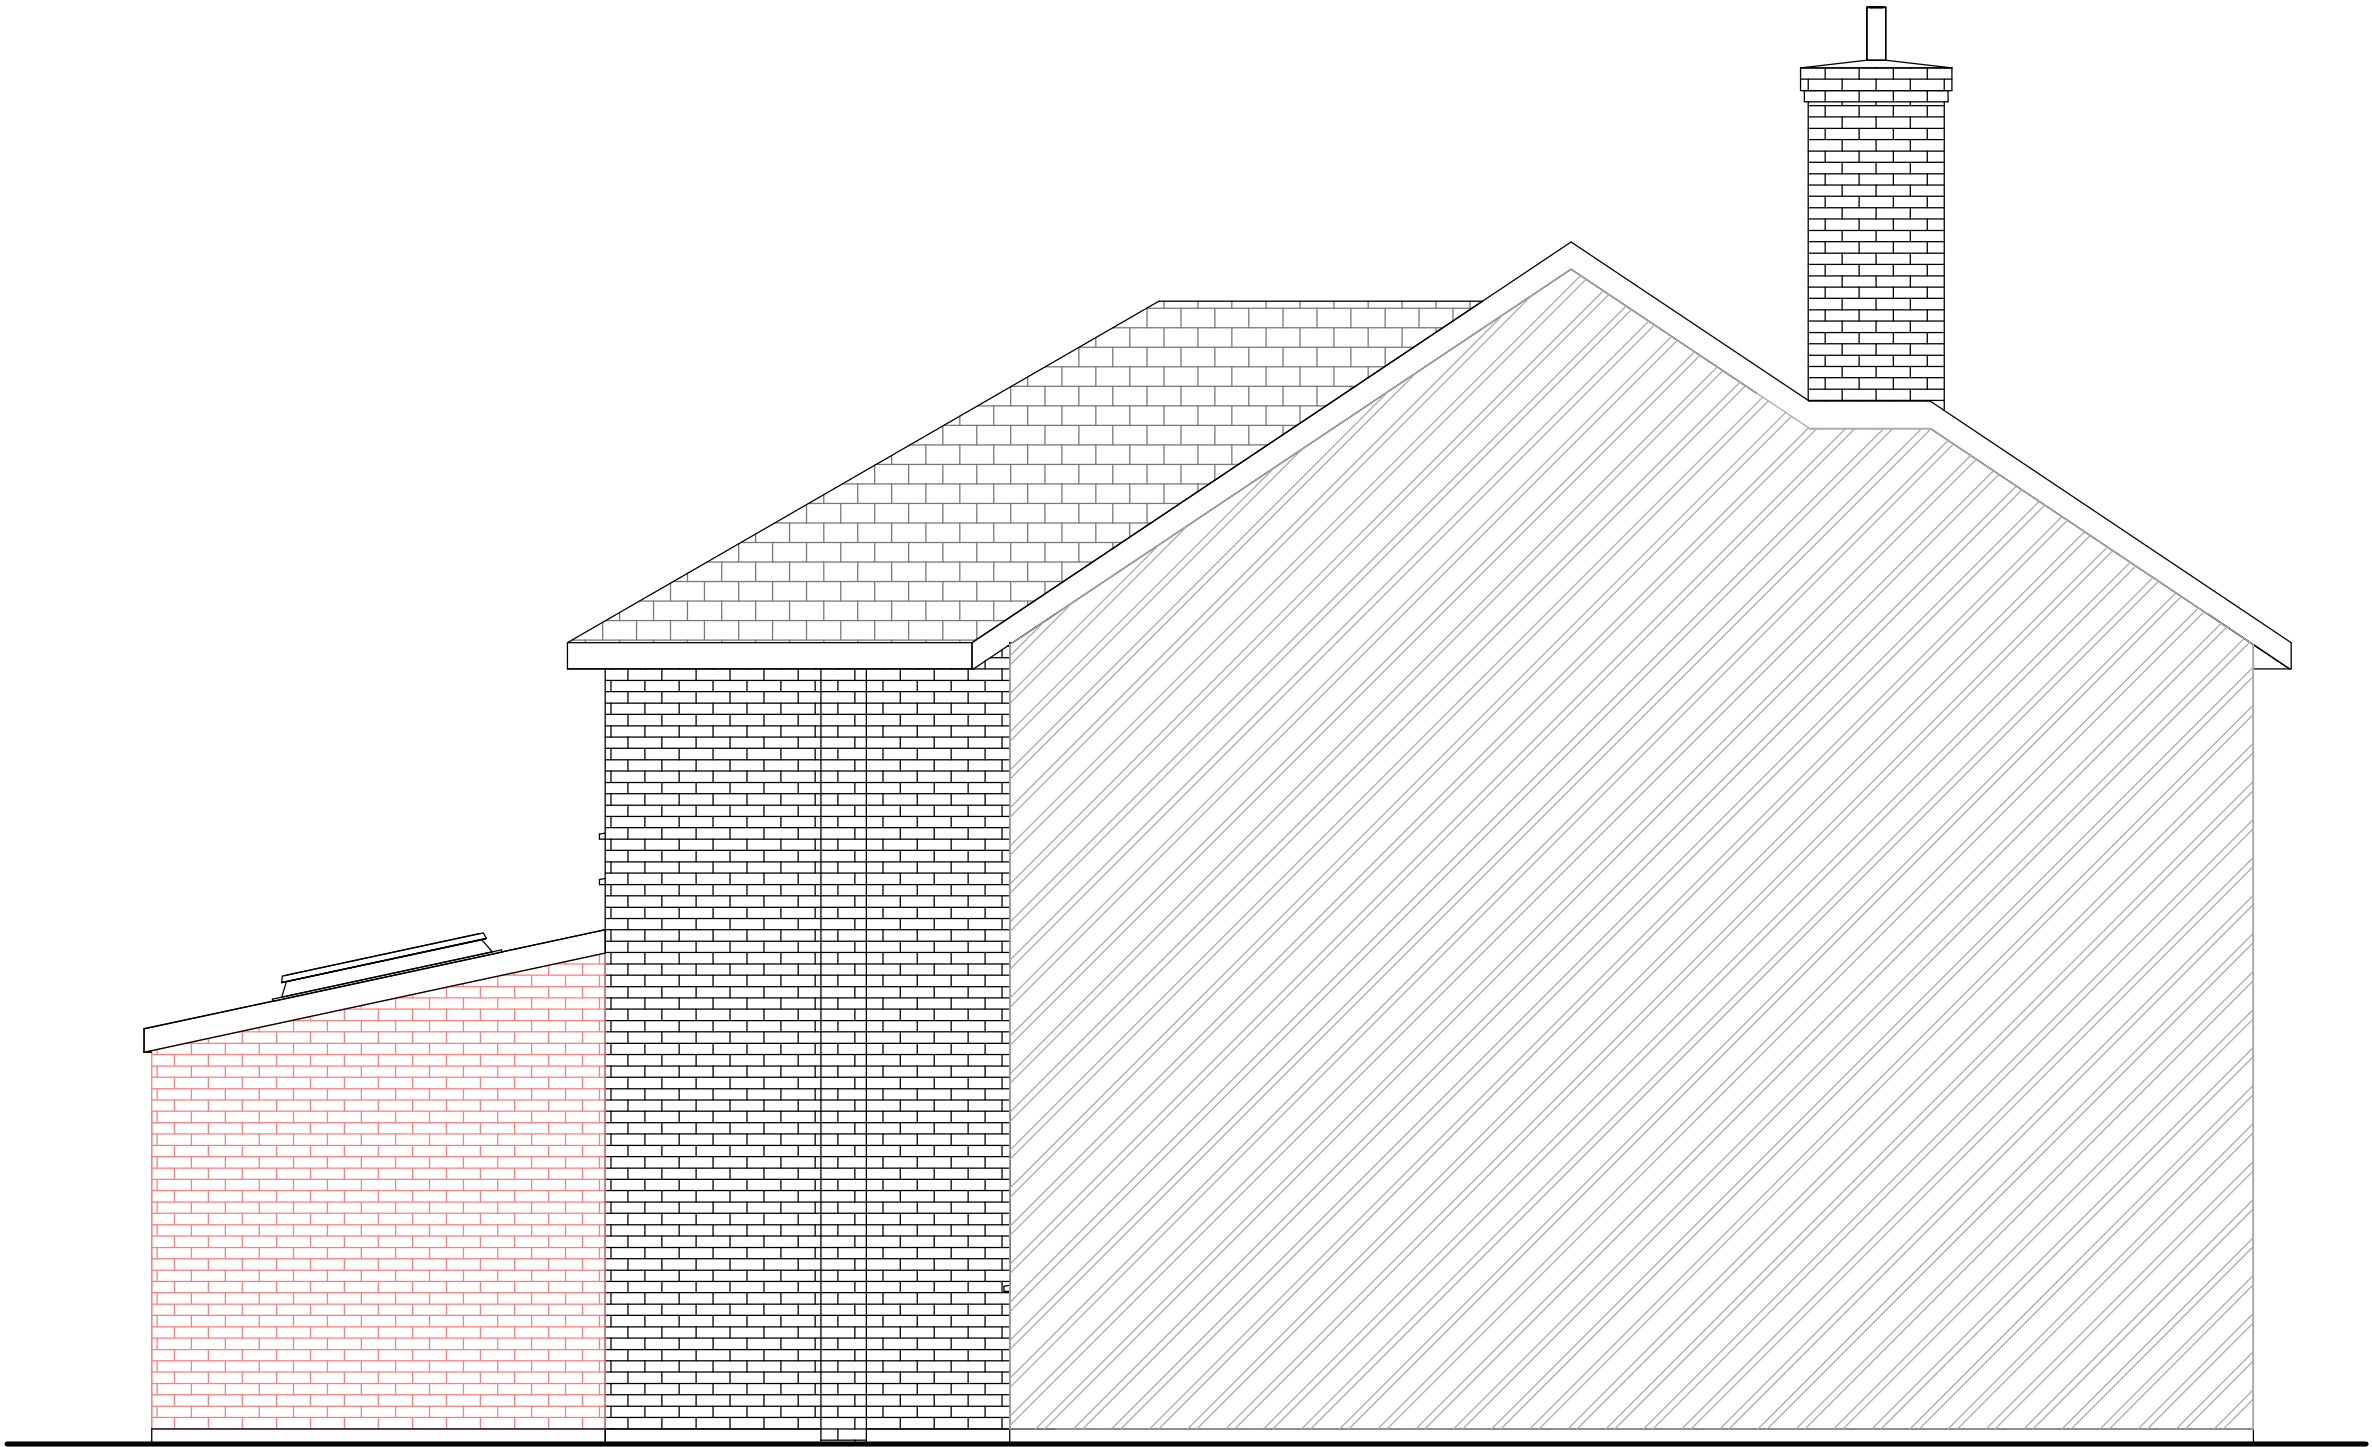

Proposed- L Side - Elevation
1 : 50

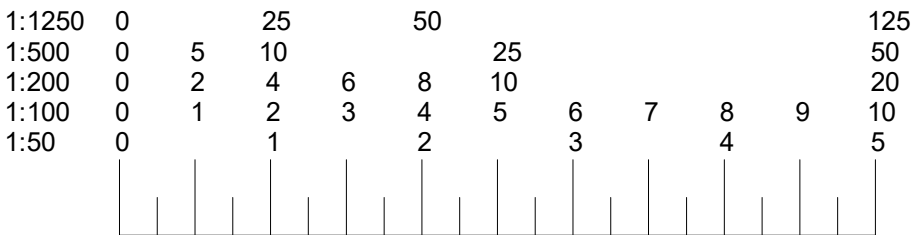


- GENERAL NOTE:**
- ALL DIMENSIONS ARE IN MILLIMETRE
 - DRAWING ONLY TO BE USED FOR PURPOSE OF PLANNING, TENDER/QUOTE.
 - DO NOT CONSTRUCT BEFORE PLANNING IS GRANTED.
 - CONTRACTOR AND SUPPLIER ARE RESPONSIBLE TO CARRY OUT SITE MEASURE.
 - ENSURE ALL WORKING DRAWING ARE APPROVED BY PLANNING & BUILDING CONTROL.
 - IT IS THE CLIENT RESPONSIBILITY TO ENSURE THAT A 'PARTY WALL AGREEMENT' IS IN PLACE IF REQUIRED.
 - DRAWINGS SHOULD NOT BE REPRODUCED WITHOUT PERMISSION FROM ARCHSTRUCT LTD.

- DRAWING NOTE:**
- WHERE WORKS INVOLVE DEMOLITION TO ENSURE THAT ALL ELEMENTS OF THE BUILDING AND ADJOINING STRUCTURE ARE ACCOUNTED FOR AND THE ALL NECESSARY PROPPING AND TEMPORARY SUPPORTS ARE IN PLACE.
 - REQUEST A COPY OF THE PARTY WALL AWARD WHERE WORK AFFECT PARTY WALL OR INVOLVE EXCAVATION S WITHIN 3 METRES OF ADJOINING PROPERTIES.
 - ANY ALTERATIONS TO THESE DRAWINGS OR CHANGES EFFECT ON SITE DURING CONSTRUCTION COULD MATERIALLY AFFECT SIZES OF STRUCTURALLY MEMBERS THAT HAVE BEEN DESIGNED AND ADOPTED ON PLAN THE LATTER SHOULD BE BROUGHT TO THE NOTICE OF THE DESIGNER.
 - NO WORK APPERTAINING TO THE PLANS SHOULD BE CARRIED OUT UNTIL THE PLAN AND CALCULATIONS HAVE BEEN EXAMINED BY THE LOCAL AUTHORITY.
 - ANY WORK CARRIED OUT BEFORE SUCH APPROVAL IS OBTAINED IS SOLELY AT CONTRACTORS OR OWNERS RISK.


Rev	Description	Date
P1	Initial Issue	11/03/23

 www.archstruct.co.uk Email: info@archstruct.co.uk Mob: 07306 883 883		
CLIENT Mr Nirujan Thillairajah		
PROJECT 50 Stafford Road, Ruislip, HA4 6PH		
TITLE Proposed Elevations		
DRAWN BY HS	CHECKED BY -	DATE 11/03/23
SCALE (@ A1) As indicated		PROJECT NUMBER 33
DRAWING NUMBER A105		REV P1


- Proposed development must meet the following conditions:**
- Materials to be similar in appearance to the existing house.
 - Flat roofed single storey extensions should not exceed 3.0 metres.
 - Height and any pitched or sloping roofs should not exceed 3.4 metres in height, measured from ground level.
 - Side extensions should not exceed half the width of the original property.

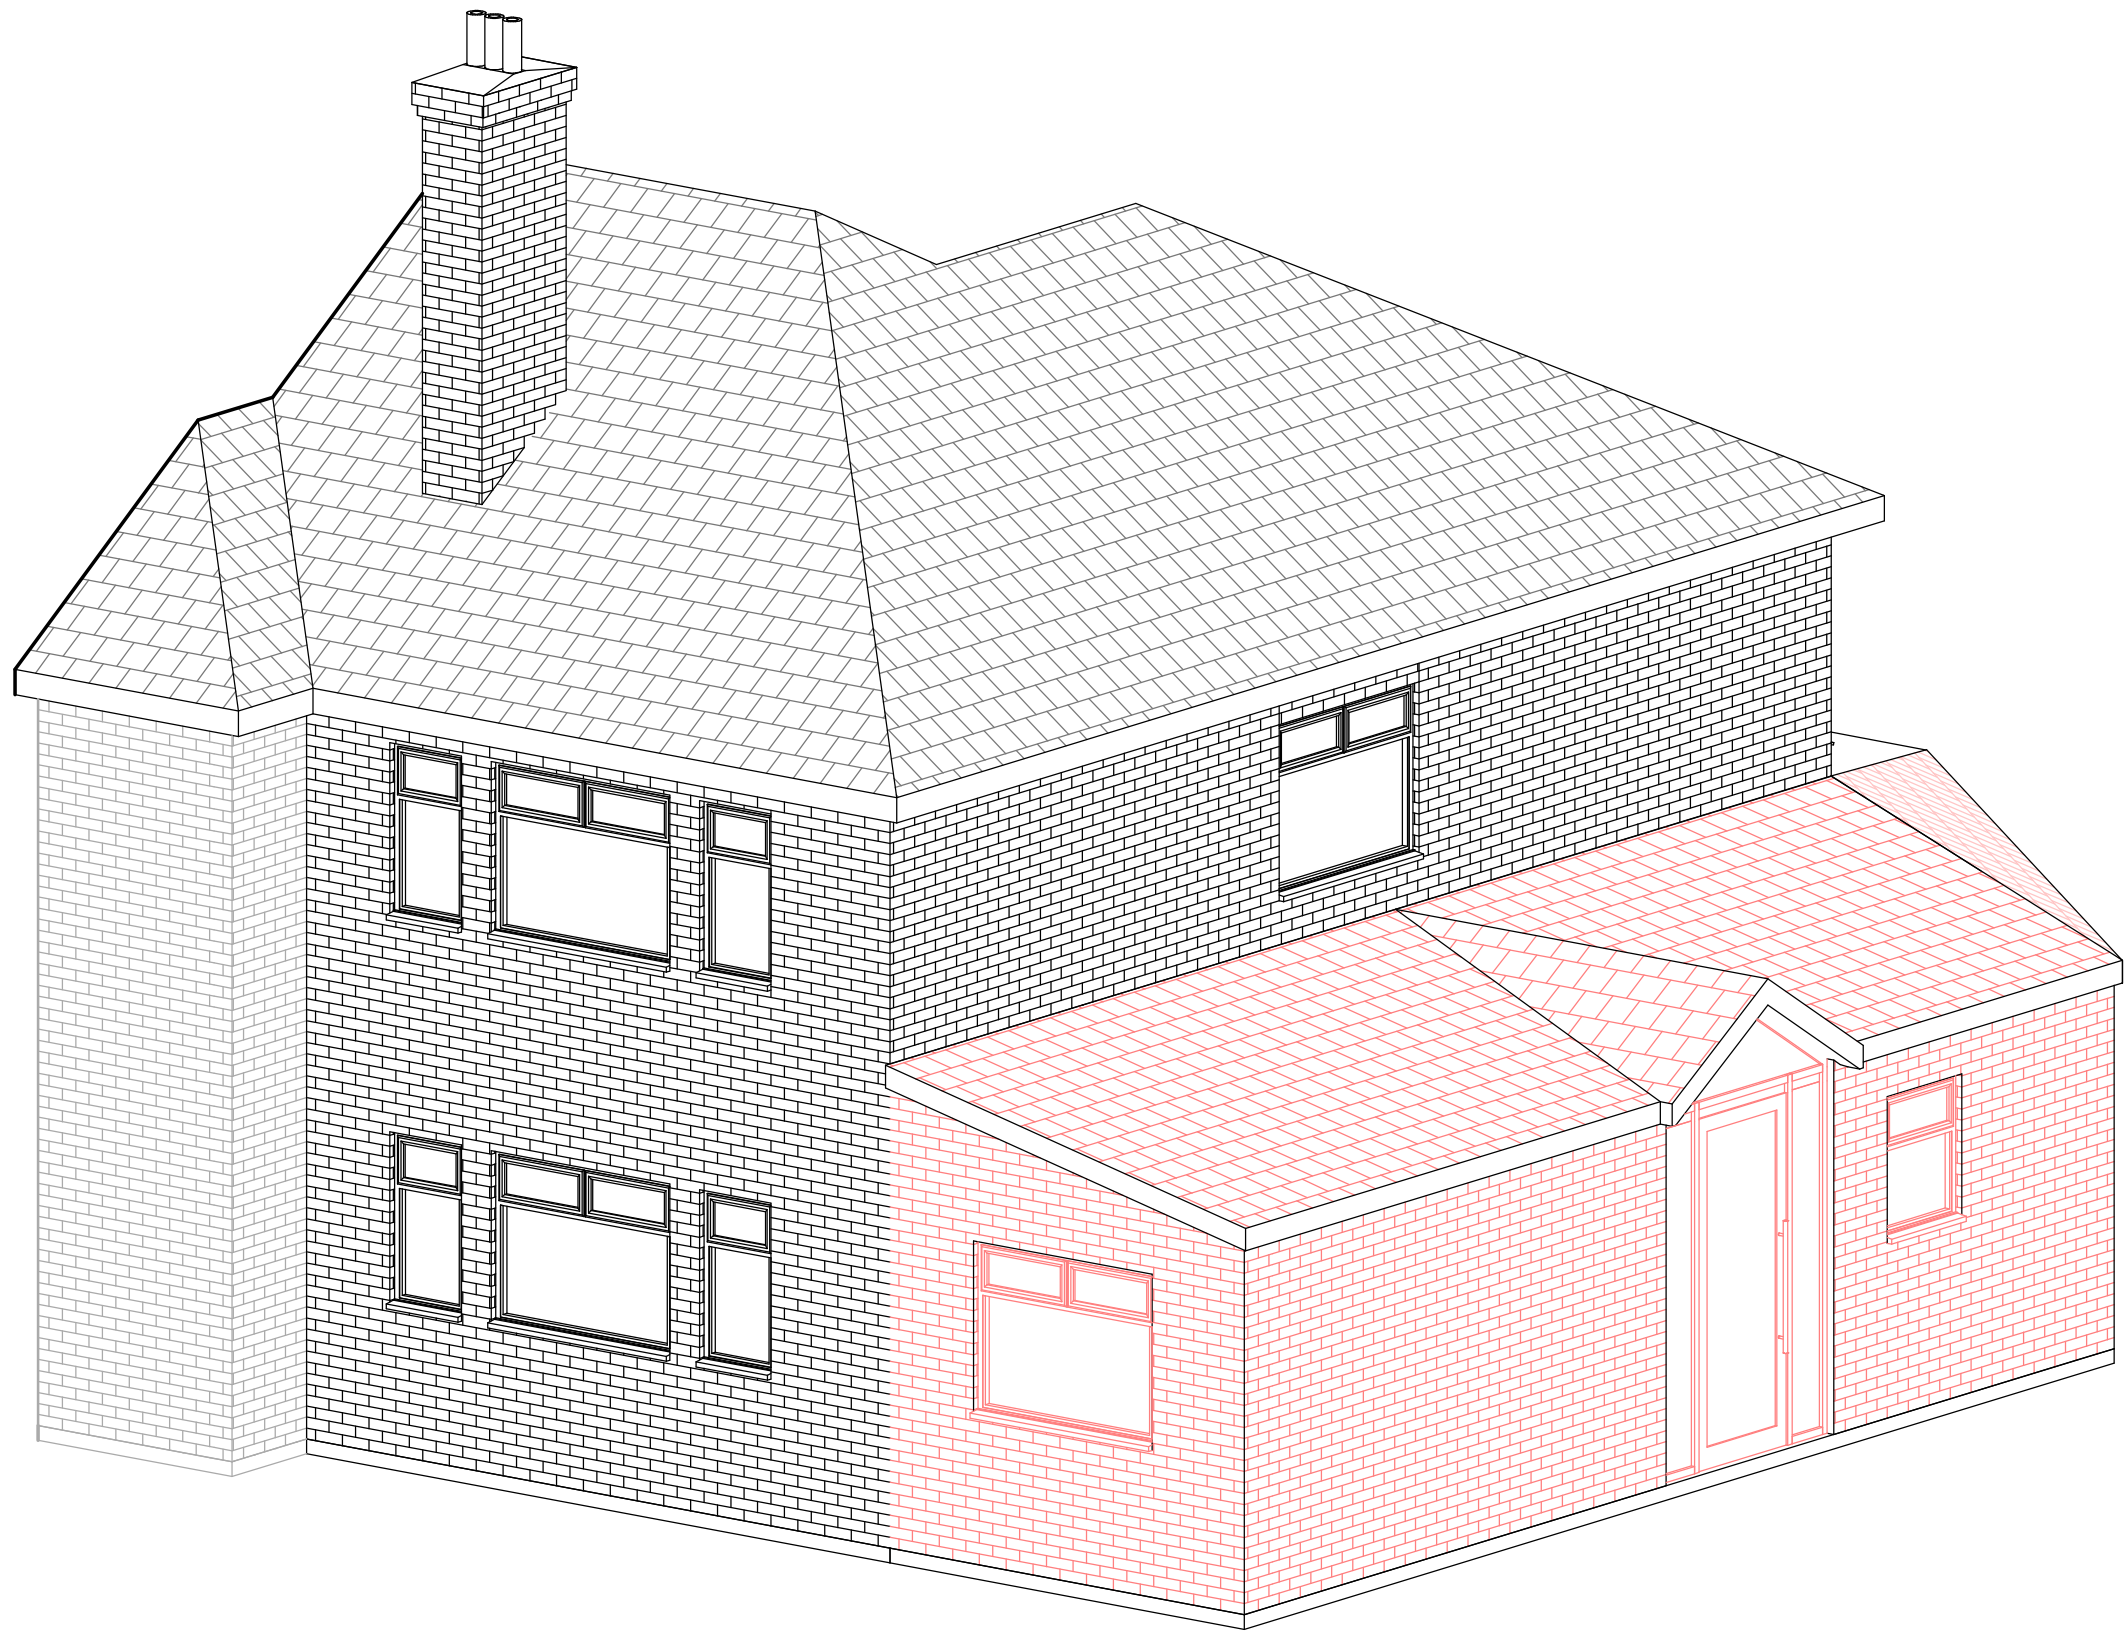


3D View 1

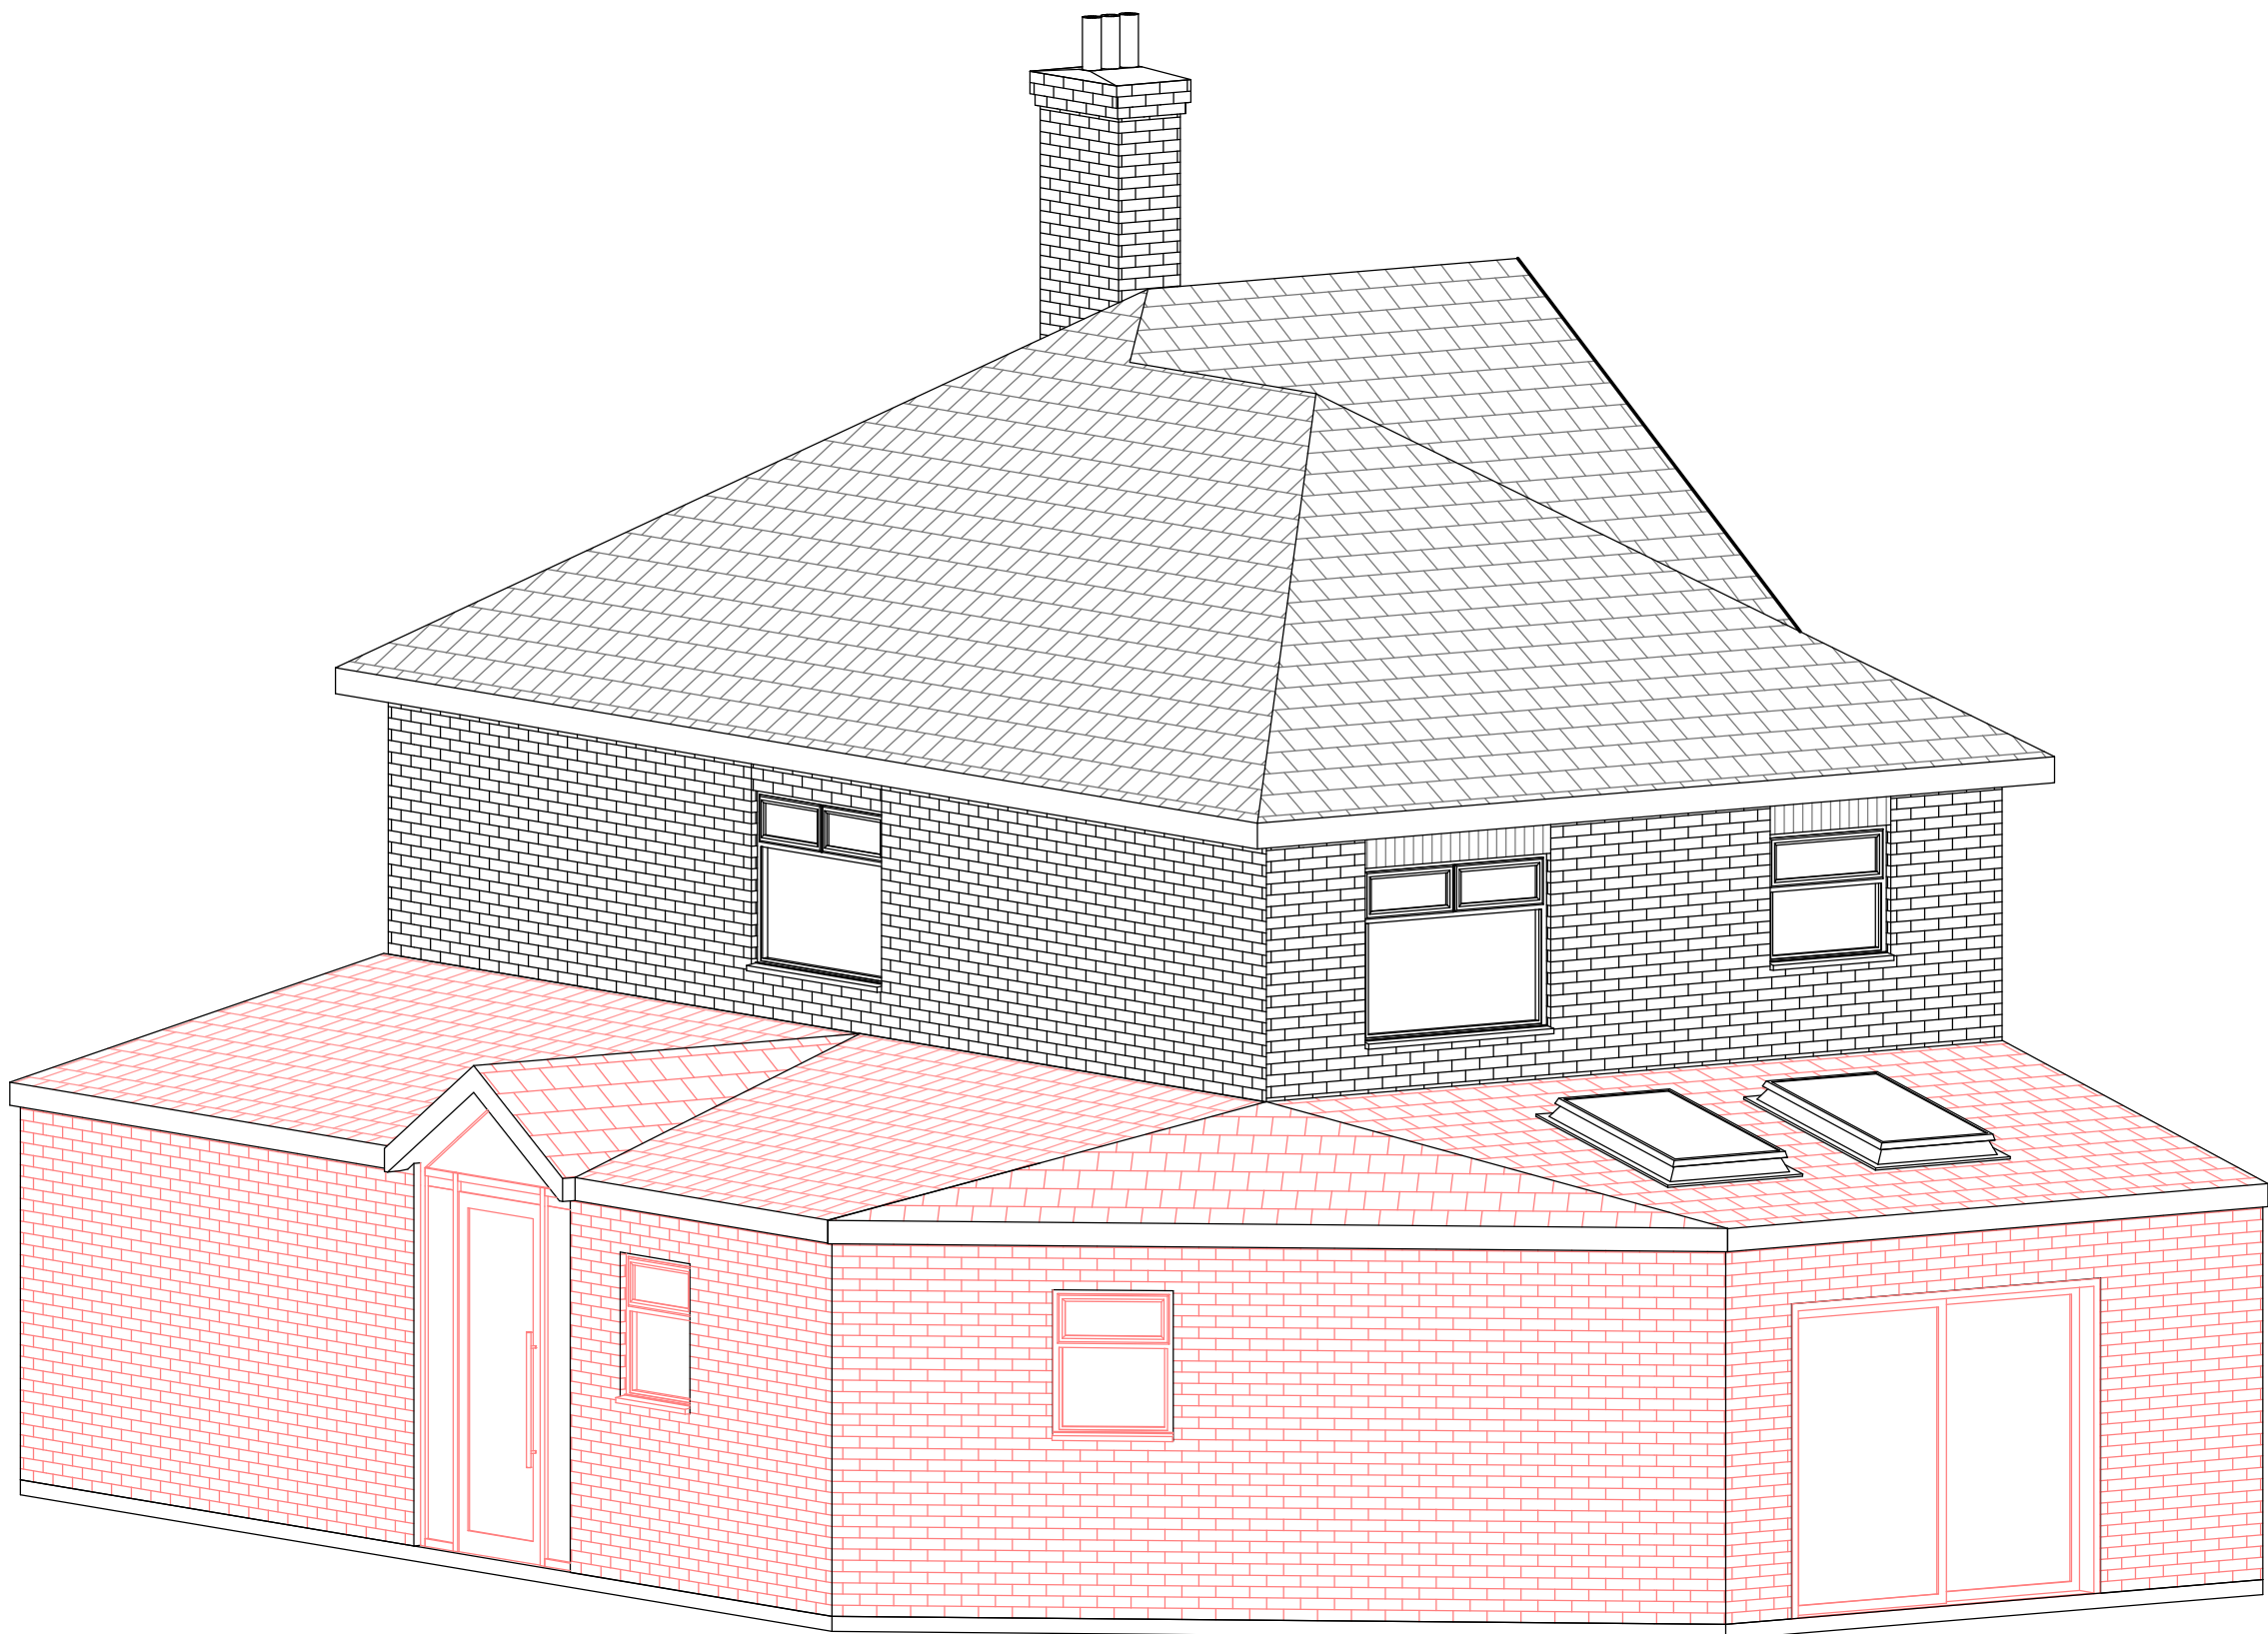


3D View 2

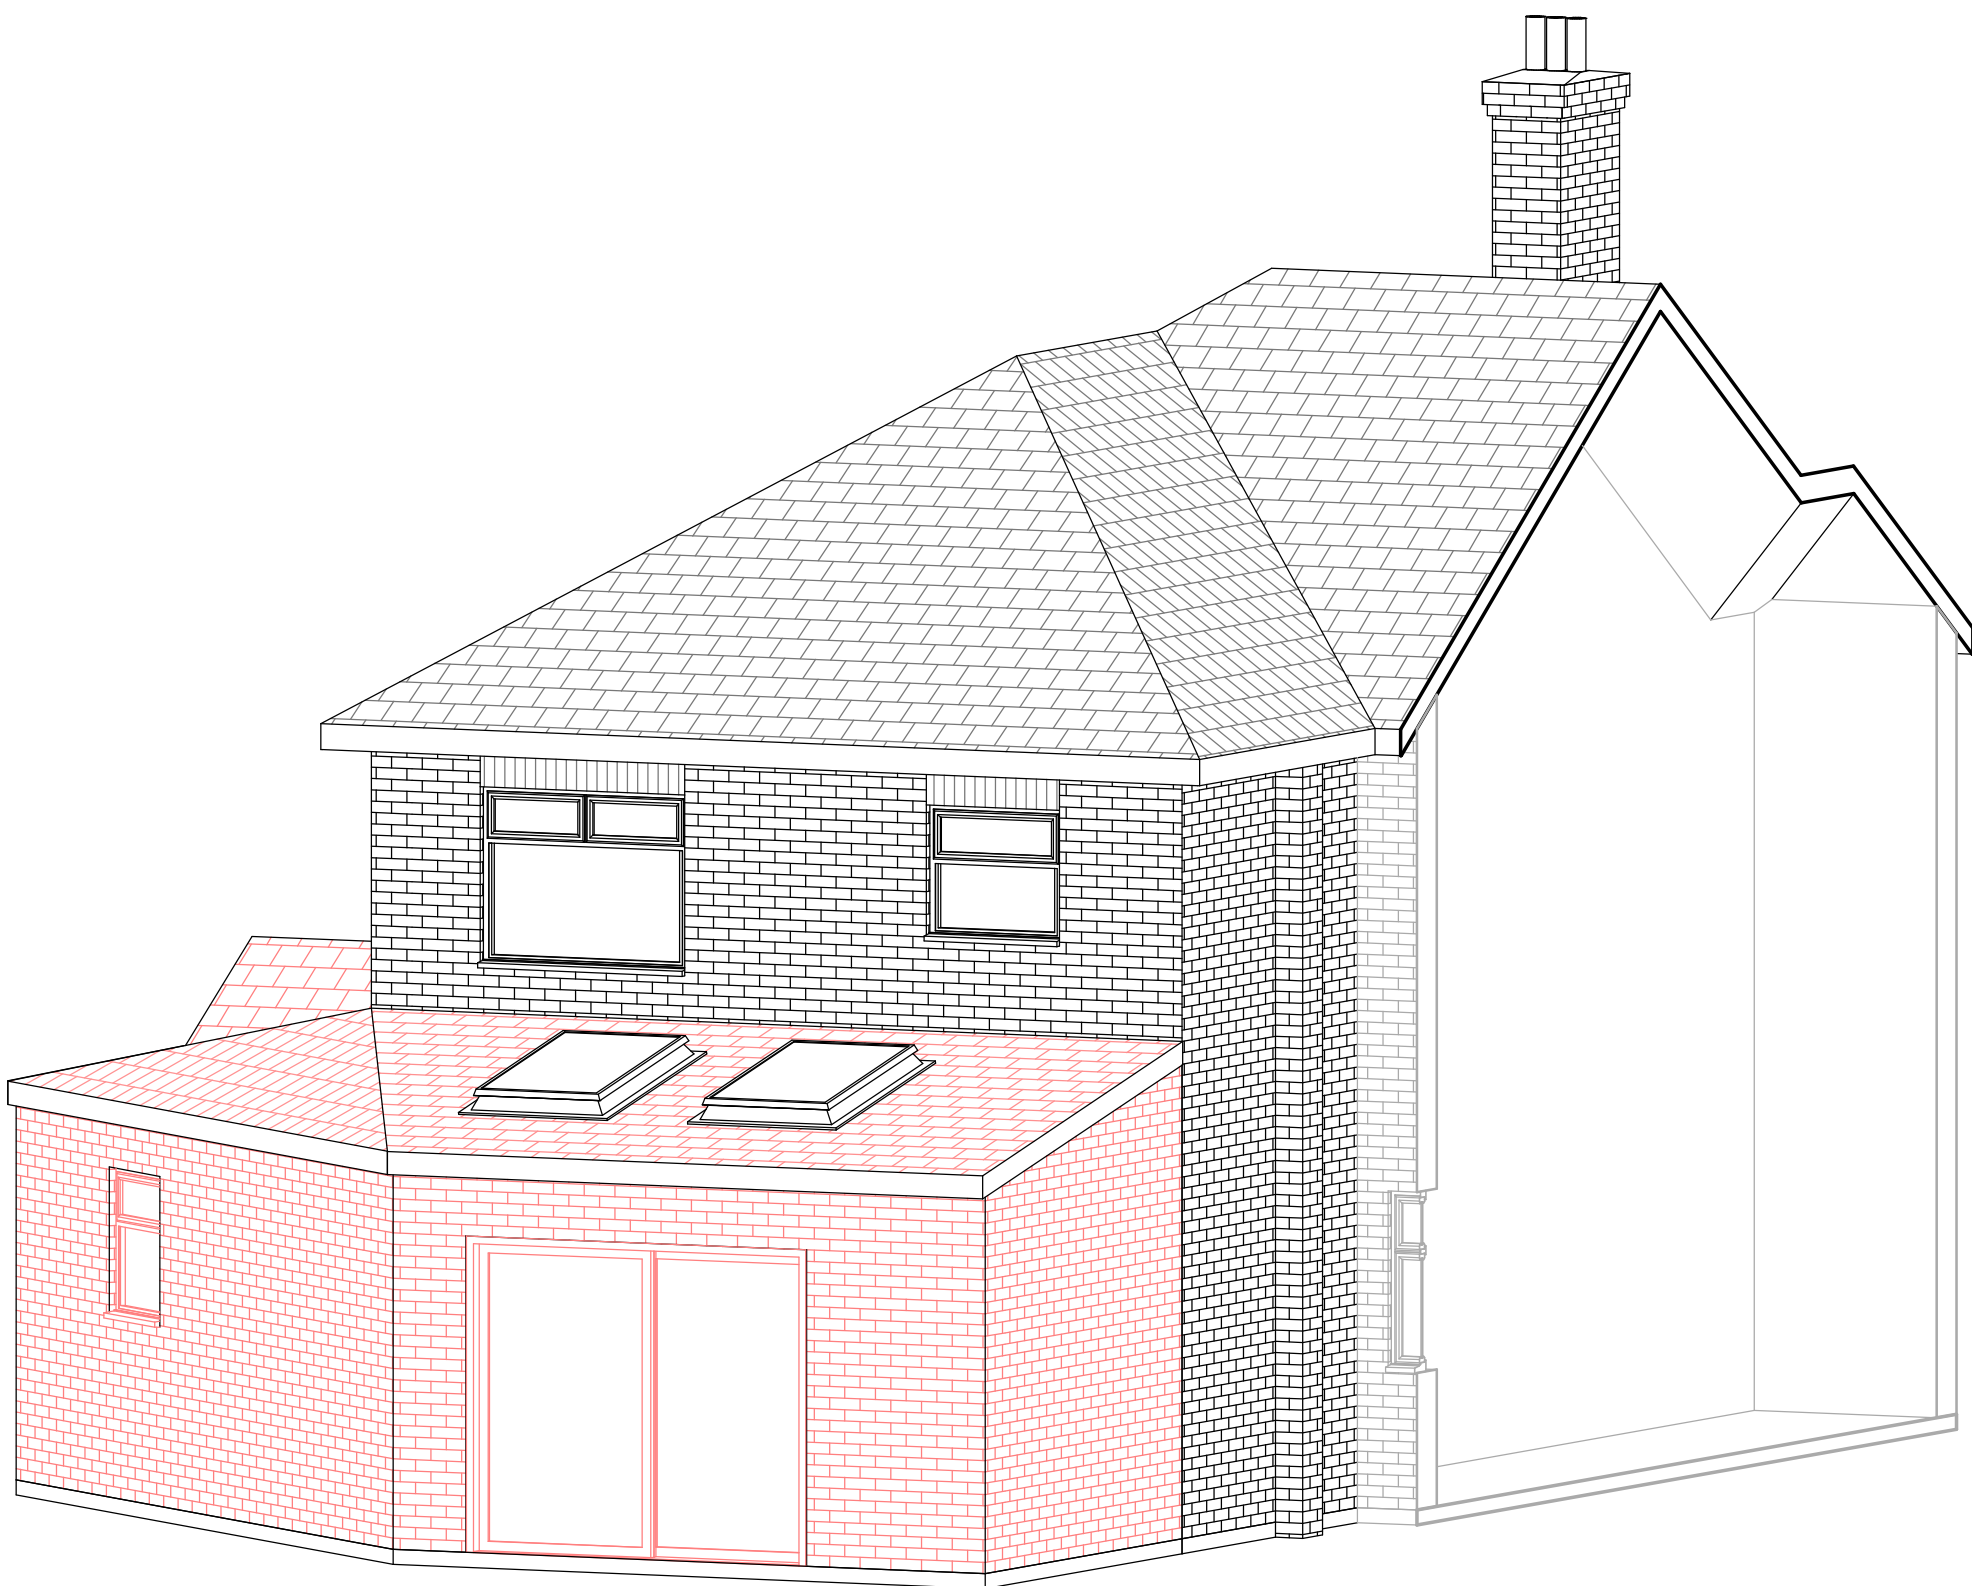

3D View 3

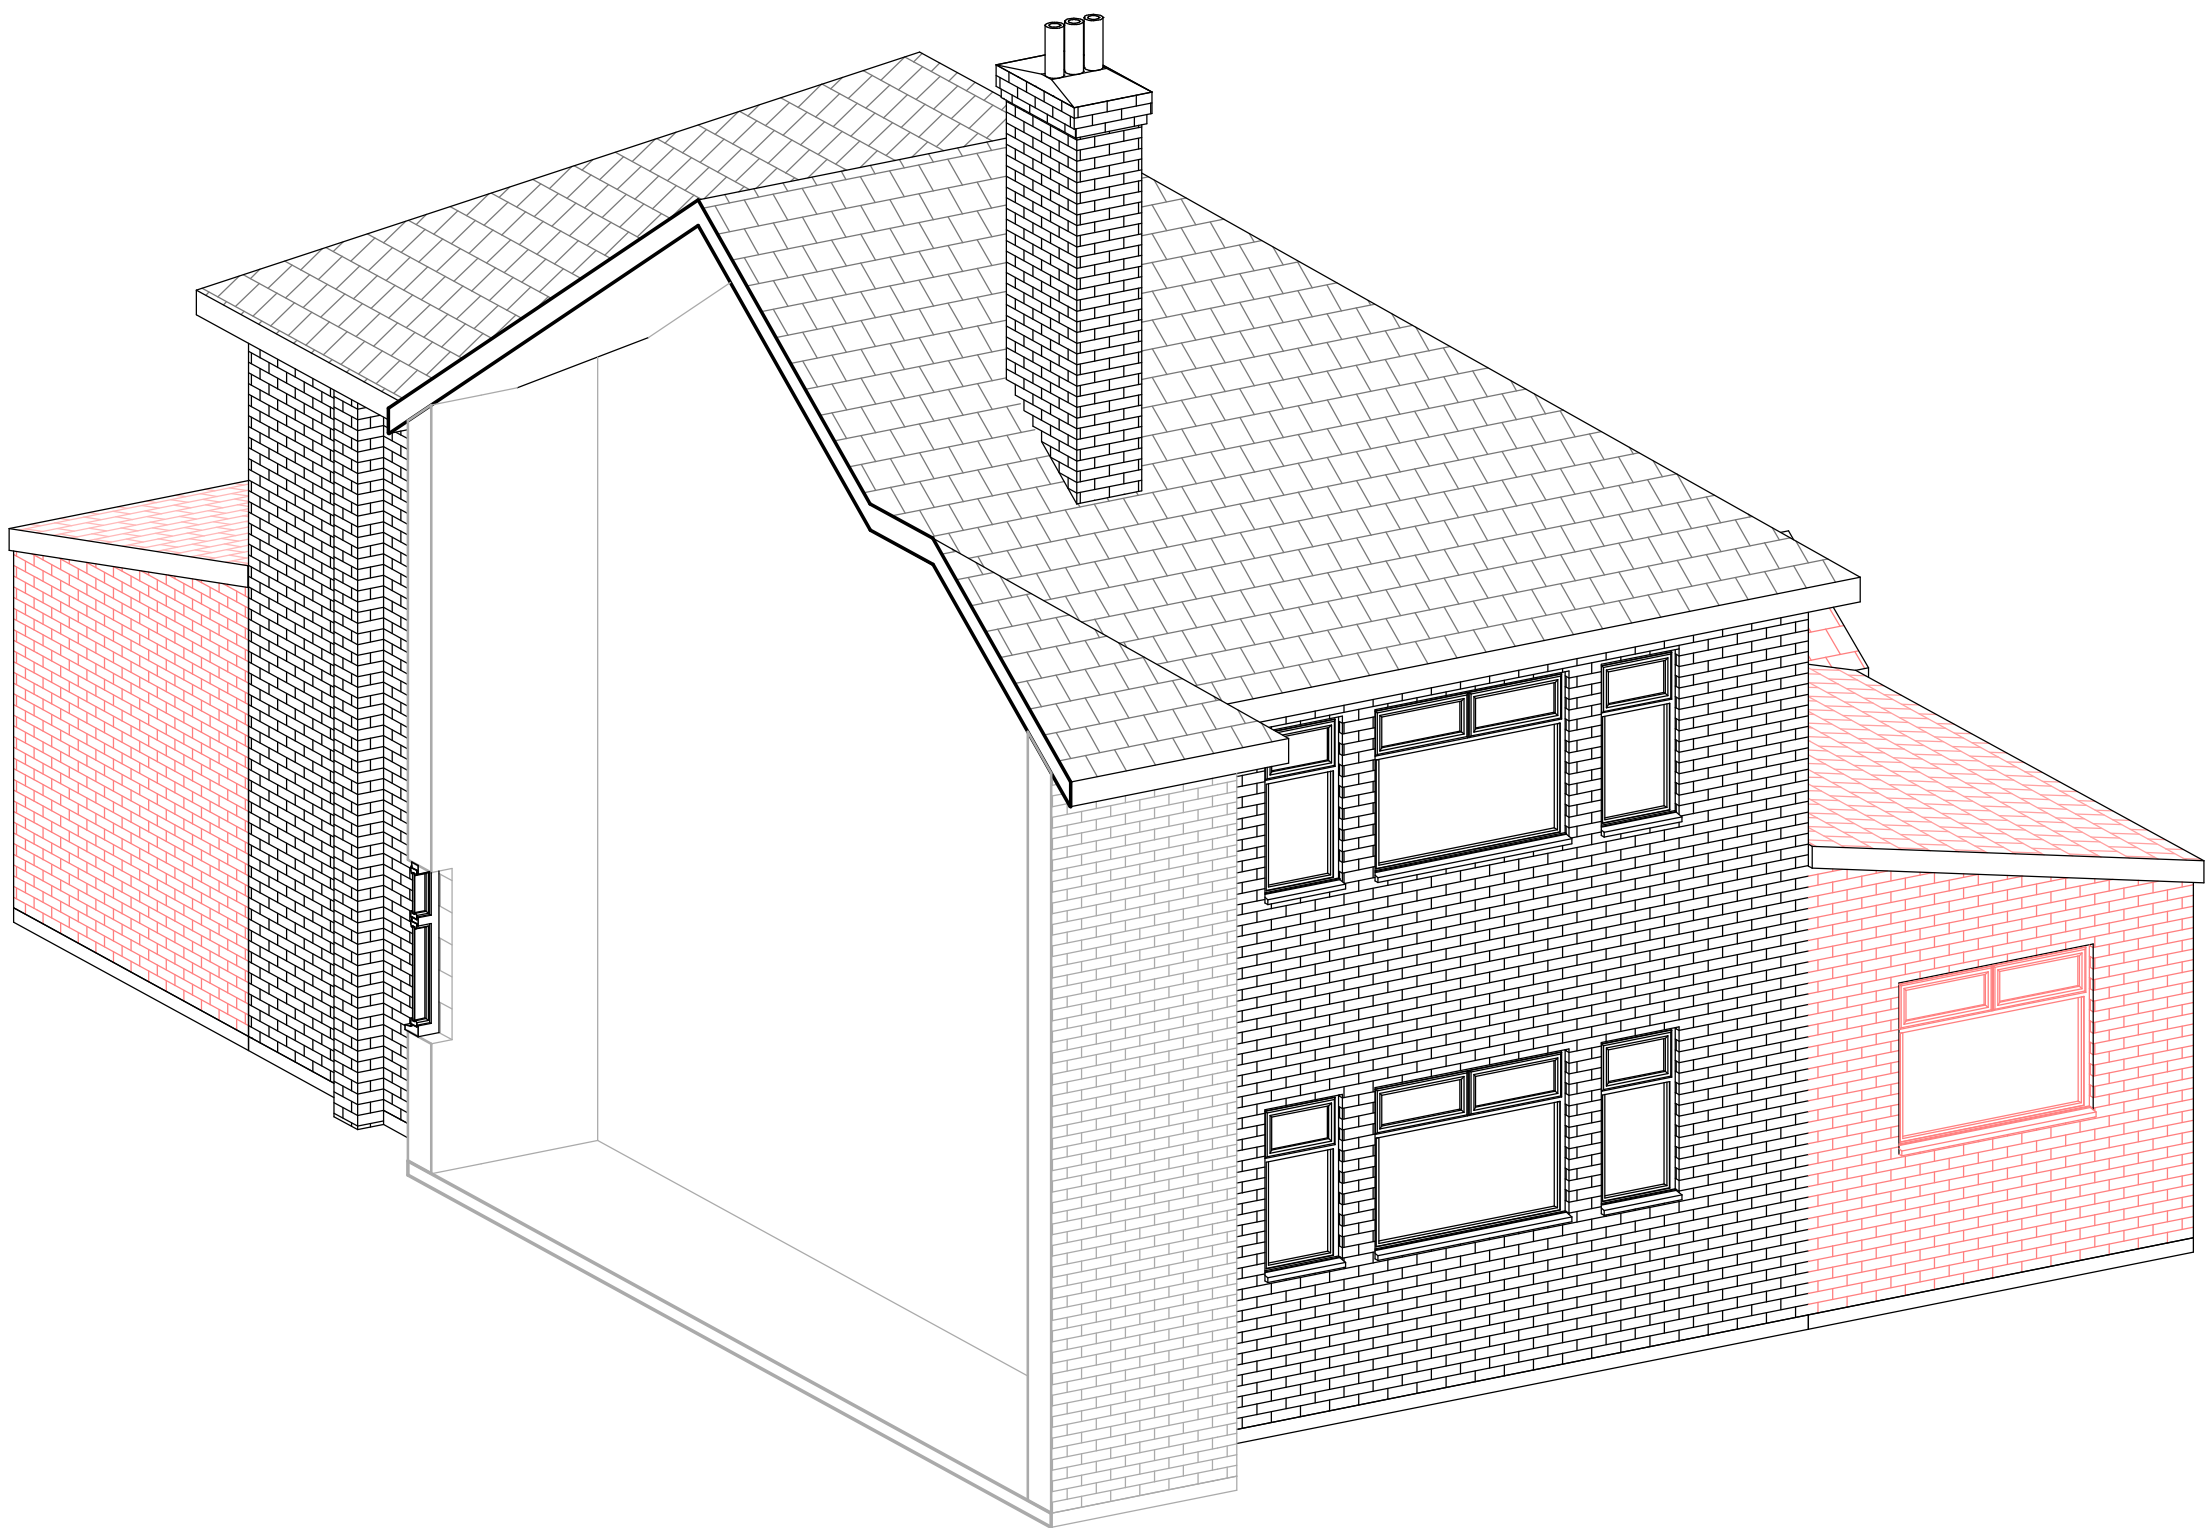

3D View 4

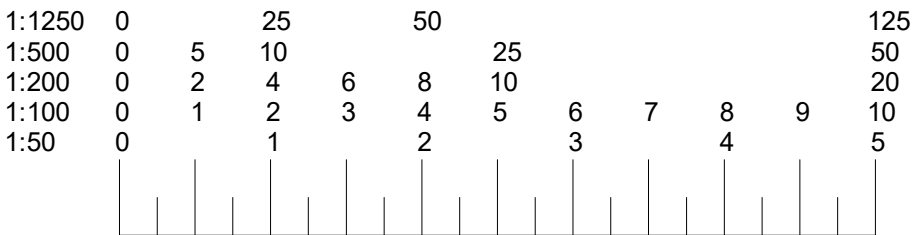

- GENERAL NOTE:**
- ALL DIMENSIONS ARE IN MILLIMETRE
 - DRAWING ONLY TO BE USED FOR PURPOSE OF PLANNING, TENDER/QUOTE.
 - DO NOT CONSTRUCT BEFORE PLANNING IS GRANTED.
 - CONTRACTOR AND SUPPLIER ARE RESPONSIBLE TO CARRY OUT SITE MEASURE.
 - ENSURE ALL WORKING DRAWING ARE APPROVED BY PLANNING & BUILDING CONTROL.
 - IT IS THE CLIENT RESPONSIBILITY TO ENSURE THAT A 'PARTY WALL AGREEMENT' IS IN PLACE IF REQUIRED.
 - DRAWINGS SHOULD NOT BE REPRODUCED WITHOUT PERMISSION FROM ARCHSTRUCT LTD.

- DRAWING NOTE:**
- WHERE WORKS INVOLVE DEMOLITION TO ENSURE THAT ALL ELEMENTS OF THE BUILDING AND ADJOINING STRUCTURE ARE ACCOUNTED FOR AND THE ALL NECESSARY PROPPING AND TEMPORARY SUPPORTS ARE IN PLACE.
 - REQUEST A COPY OF THE PARTY WALL AWARD WHERE WORK AFFECT PARTY WALL OR INVOLVE EXCAVATION S WITHIN 3 METRES OF ADJOINING PROPERTIES.
 - ANY ALTERATIONS TO THESE DRAWINGS OR CHANGES EFFECT ON SITE DURING CONSTRUCTION COULD MATERIALLY AFFECT SIZES OF STRUCTURALLY MEMBERS THAT HAVE BEEN DESIGNED AND ADOPTED ON PLAN THE LATTER SHOULD BE BROUGHT TO THE NOTICE OF THE DESIGNER.
 - NO WORK APPERTAINING TO THE PLANS SHOULD BE CARRIED OUT UNTIL THE PLAN AND CALCULATIONS HAVE BEEN EXAMINED BY THE LOCAL AUTHORITY.
 - ANY WORK CARRIED OUT BEFORE SUCH APPROVAL IS OBTAINED IS SOLELY AT CONTRACTORS OR OWNERS RISK.

Rev	Description	Date
P1	Initial Issue	11/03/23

 www.archstruct.co.uk Email: info@archstruct.co.uk Mob: 07306 883 883		
CLIENT Mr Nirujan Thillairajah		
PROJECT 50 Stafford Road, Ruislip, HA4 6PH		
TITLE Proposed 3D Views		
DRAWN BY HS	CHECKED BY -	DATE 11/03/23
SCALE (@ A1) 1 : 1		PROJECT NUMBER 33
DRAWING NUMBER A106		REV P1