
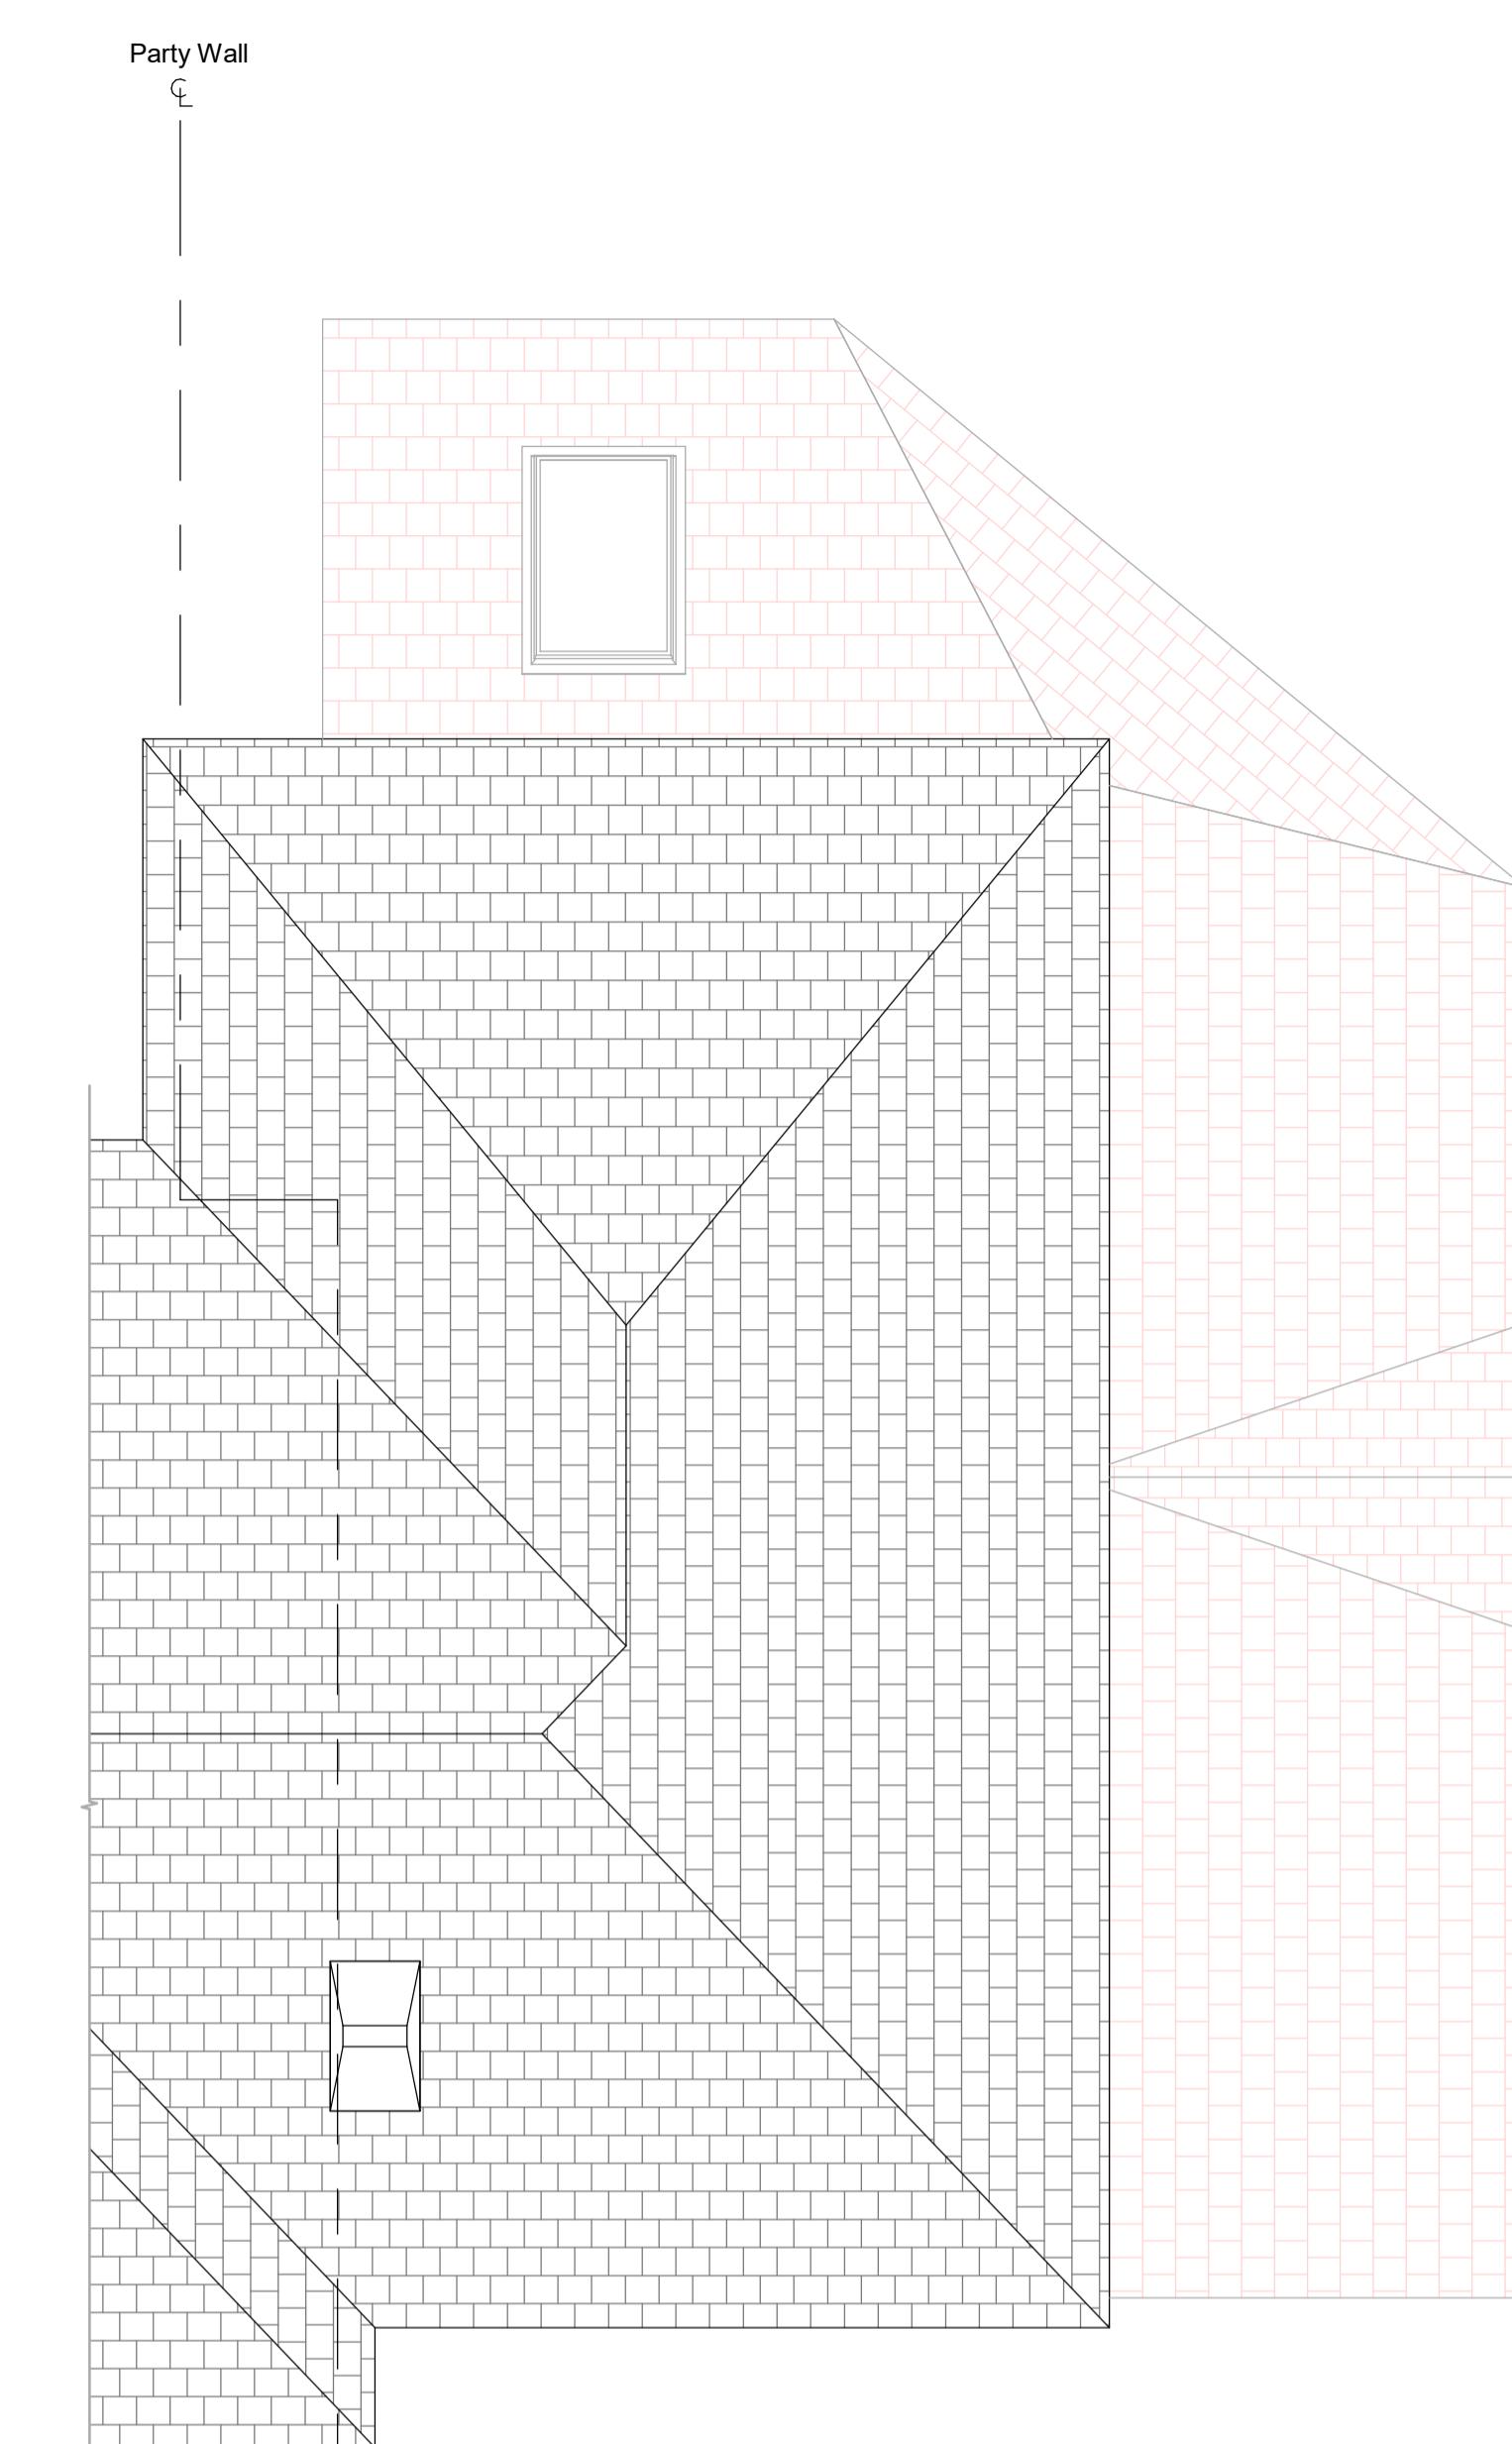
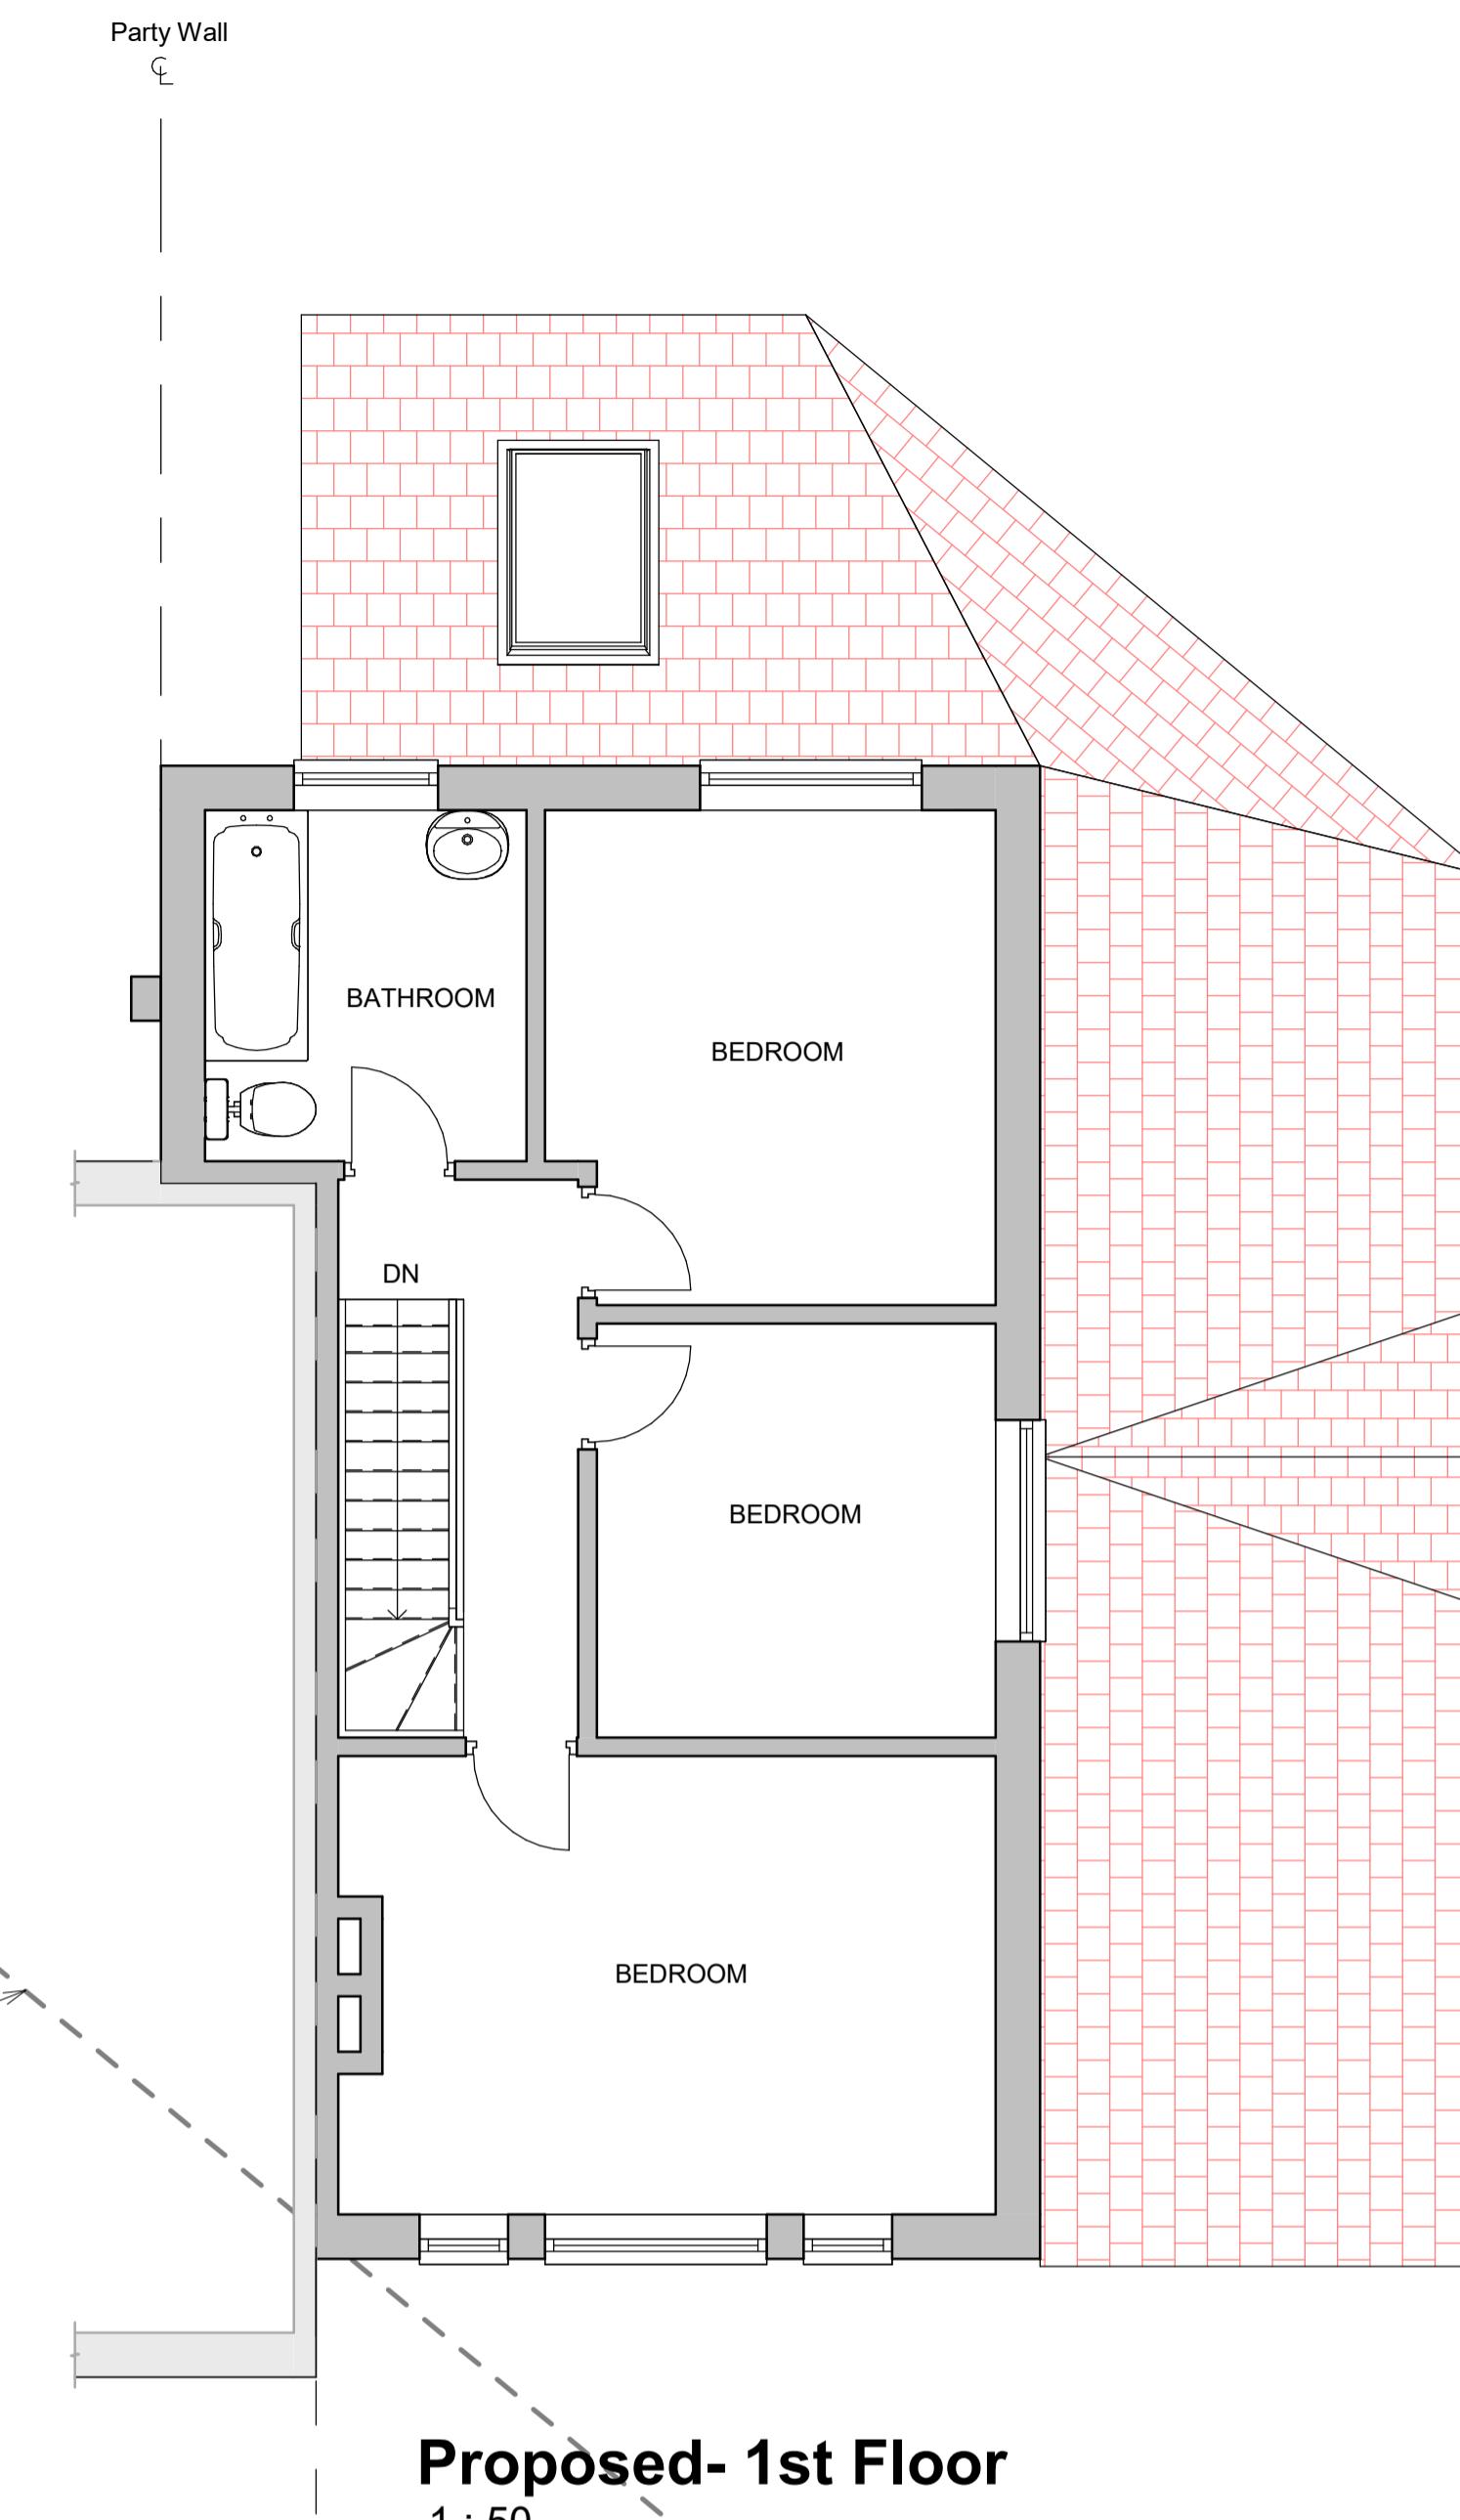


Proposed development must meet the following conditions:

- Materials to be similar in appearance to the existing house.
- Flat roofed single storey extensions should not exceed 3.0 metres.
- Height and any pitched or sloping roofs should not exceed 3.4 metres in height, measured from ground level.
- Side extensions should not exceed half the width of the original property.

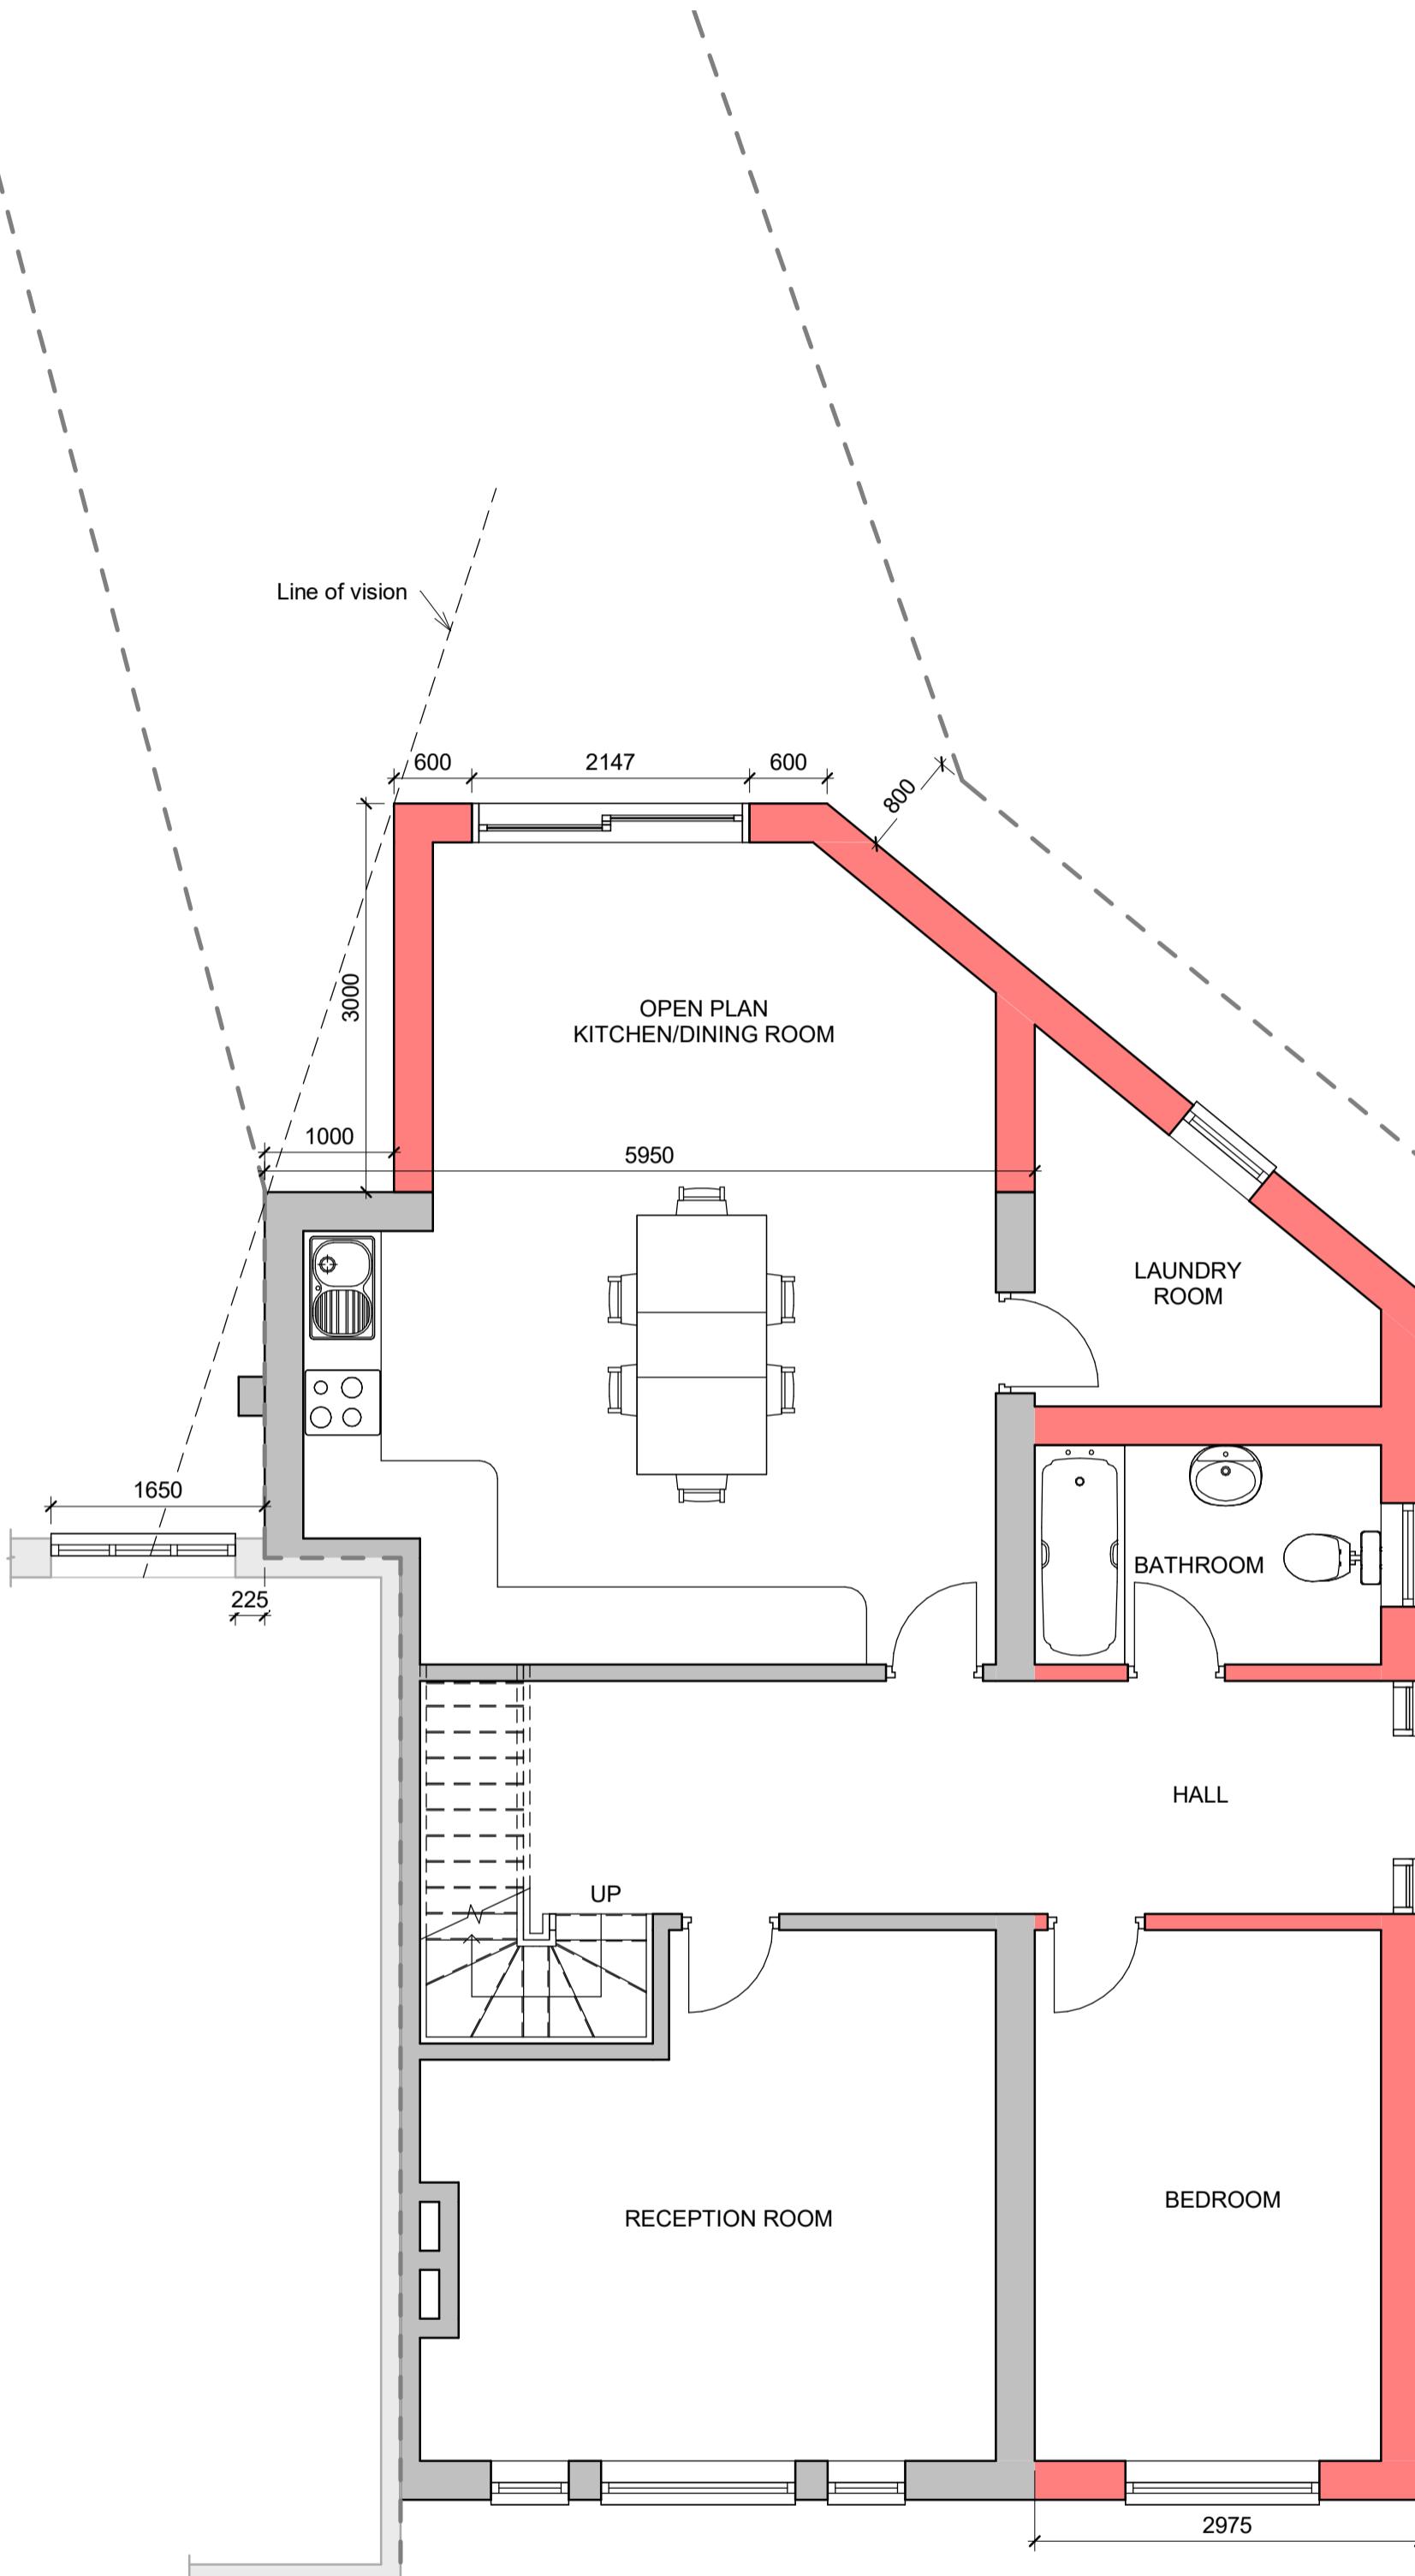

GENERAL NOTE:
 * ALL DIMENSIONS ARE IN MILLIMETRE
 • DRAWING ONLY TO BE USED FOR PURPOSE OF PLANNING, TENDER/QUOTE.
 • DO NOT CONSTRUCT BEFORE PLANNING IS GRANTED.
 • CONTRACTOR AND SUPPLIER ARE RESPONSIBLE TO CARRY OUT SITE MEASURE.
 • ENSURE ALL WORKING DRAWING ARE APPROVED BY PLANNING & BUILDING CONTROL.
 • IT IS THE CLIENT RESPONSIBILITY TO ENSURE THAT A 'PARTY WALL AGREEMENT' IS IN PLACE IF REQUIRED.
 • DRAWINGS SHOULD NOT BE REPRODUCED WITHOUT PERMISSION FROM ARCHSTRUCT LTD.


DRAWING NOTE:
 • WHERE WORKS INVOLVE DEMOLITION TO ENSURE THAT ALL ELEMENTS OF THE BUILDING AND ADJOINING STRUCTURE ARE ACCOUNTED FOR AND THE ALL NECESSARY PROPPING AND TEMPORARY SUPPORTS ARE IN PLACE.
 • REQUEST A COPY OF THE PARTY WALL AGREEMENT WHERE WORK AFFECT PARTY WALL OR INVOLVE EXCAVATION S WITHIN 3 METRES OF ADJOINING PROPERTIES.
 • ANY ALTERATIONS TO THESE DRAWINGS OR CHANGES EFFECT ON SITE DURING CONSTRUCTION COULD MATERIALLY AFFECT SIZES OF STRUCTURALLY MEMBERS THAT HAVE BEEN DESIGNED AND ADOPTED ON PLAN THE LATTER SHOULD BE BROUGHT TO THE NOTICE OF THE DESIGNER.
 • NO WORK APPERTAINING TO THE PLANS SHOULD BE CARRIED OUT UNTIL THE PLAN AND CALCULATIONS HAVE BEEN EXAMINED BY THE LOCAL AUTHORITY.
 • ANY WORK CARRIED OUT BEFORE SUCH APPROVAL IS OBTAINED IS SOLELY AT CONTRACTORS OR OWNERS RISK.

Rev	Description	Date
P1	Initial Issue	11/03/23
P2	Rear wall layout revised	05/05/23

Arch Struct		
www.archstruct.co.uk Email: info@archstruct.co.uk Mob: 07306 883 883		
CLIENT	Mr Nirajan Thillairajah	
PROJECT	50 Stafford Road, Ruislip, HA4 6PH	
TITLE	Proposed Plans	
DRAWN BY	CHECKED BY	DATE
HS	-	05/05/23
SCALE (@ A1)	PROJECT NUMBER	
As indicated	33	
DRAWING NUMBER	REV	
A104	P2	

Proposed development must meet the following conditions:

- Materials to be similar in appearance to the existing house.
- Flat roofed single storey extensions should not exceed 3.0 metres.
- Height and any pitched or sloping roofs should not exceed 3.4 metres in height, measured from ground level.
- Side extensions should not exceed half the width of the original property.

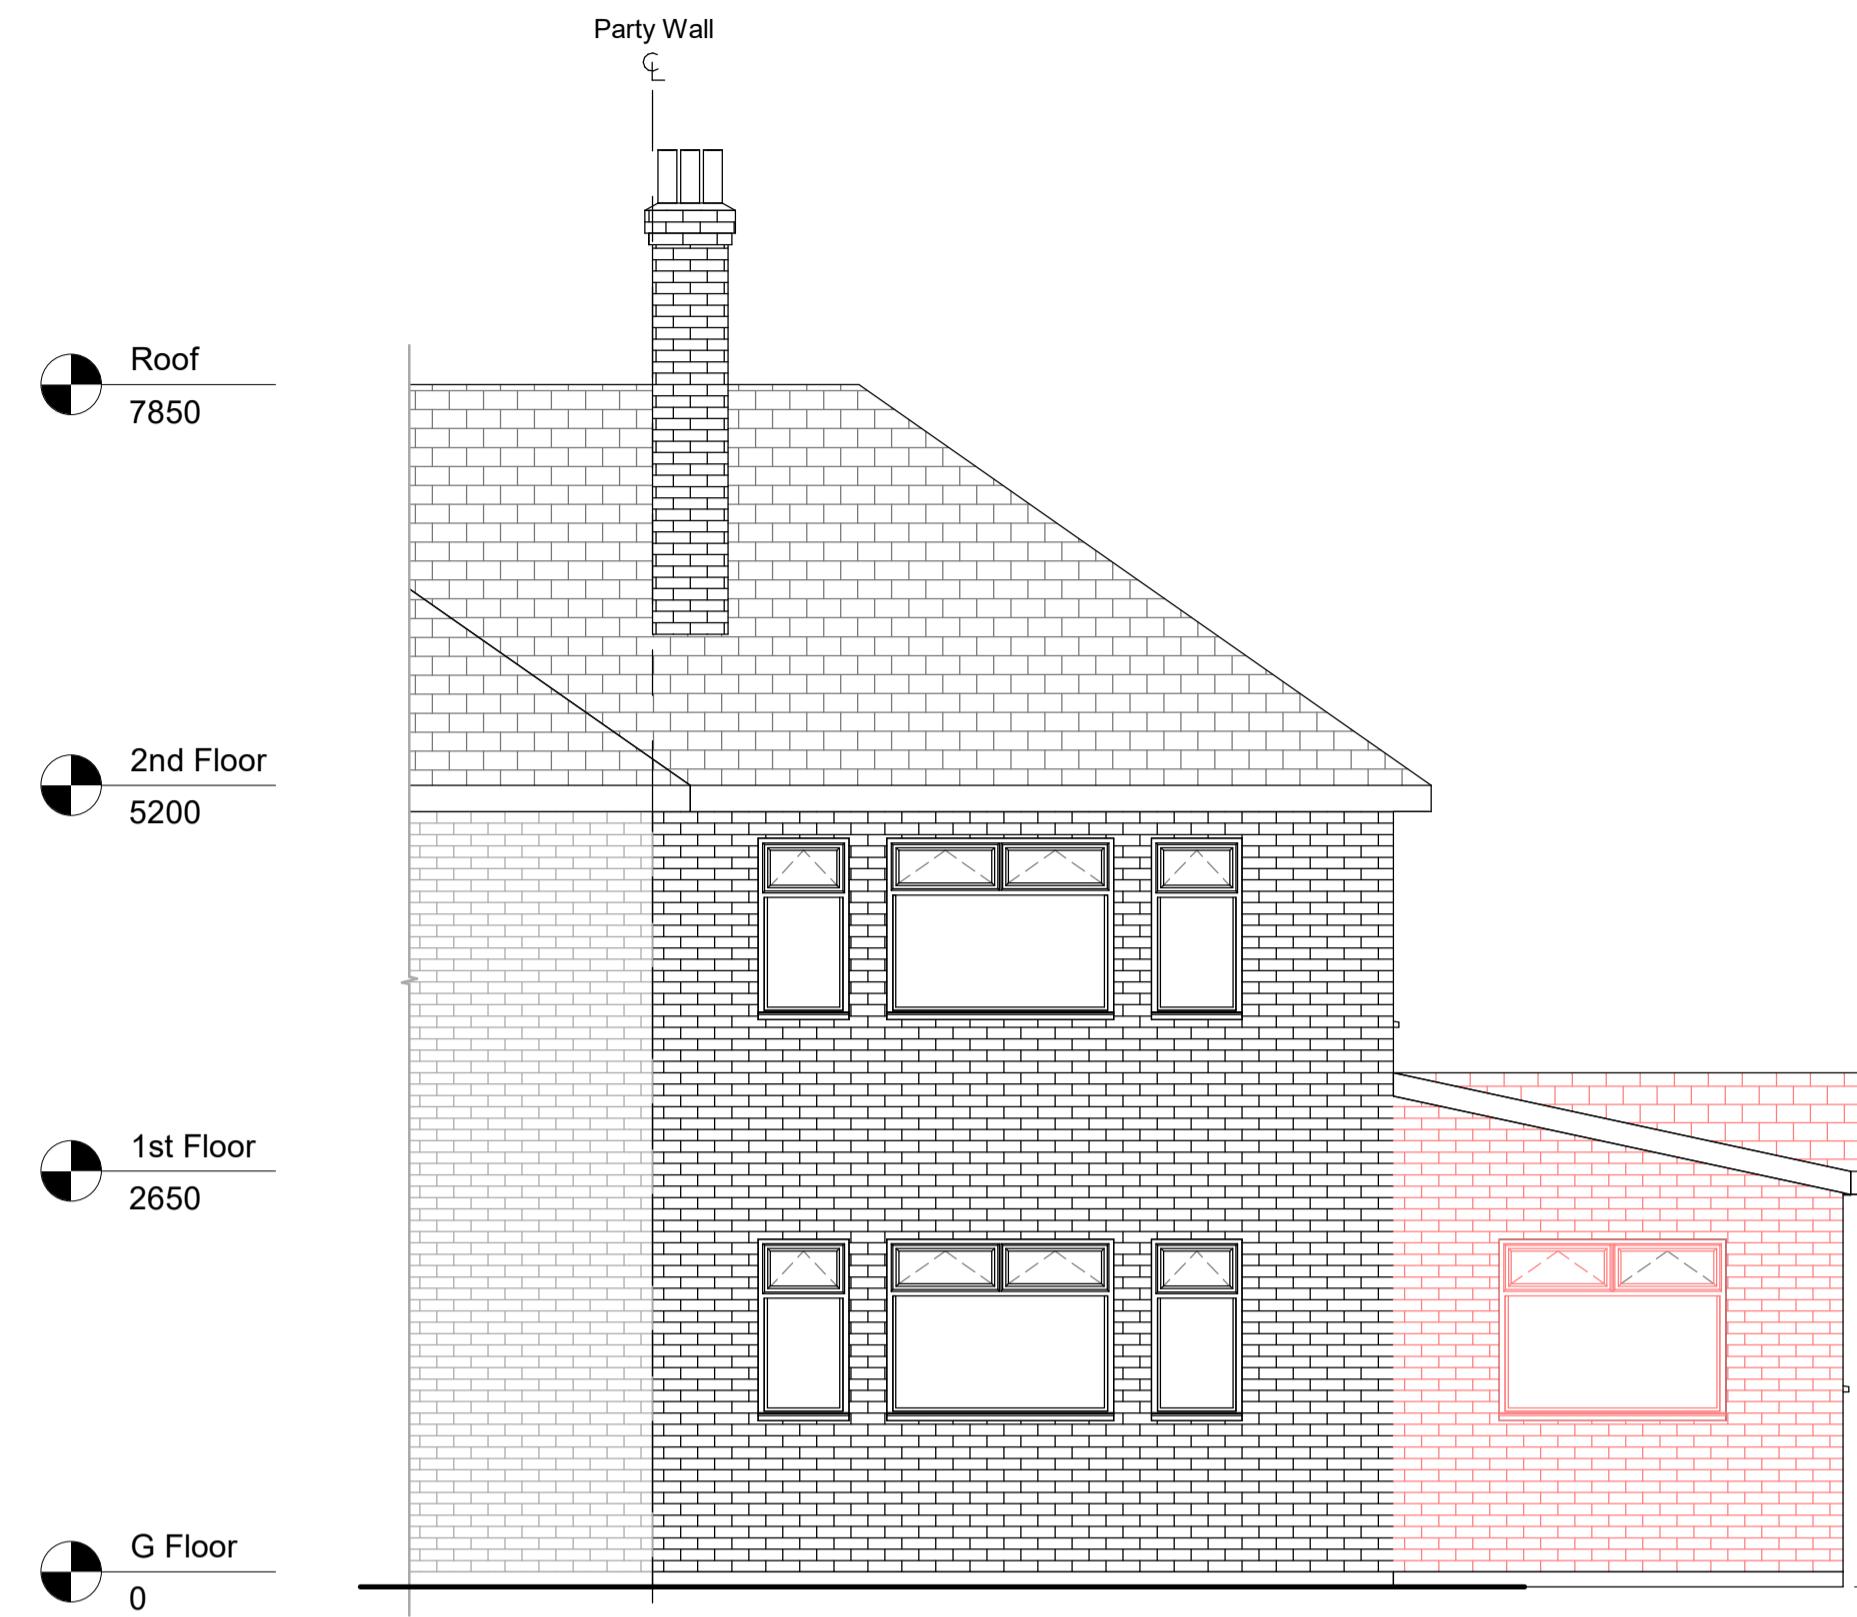


Proposed- Front Elevation

1 : 50




Proposed- R Side - Elevation

1 : 50

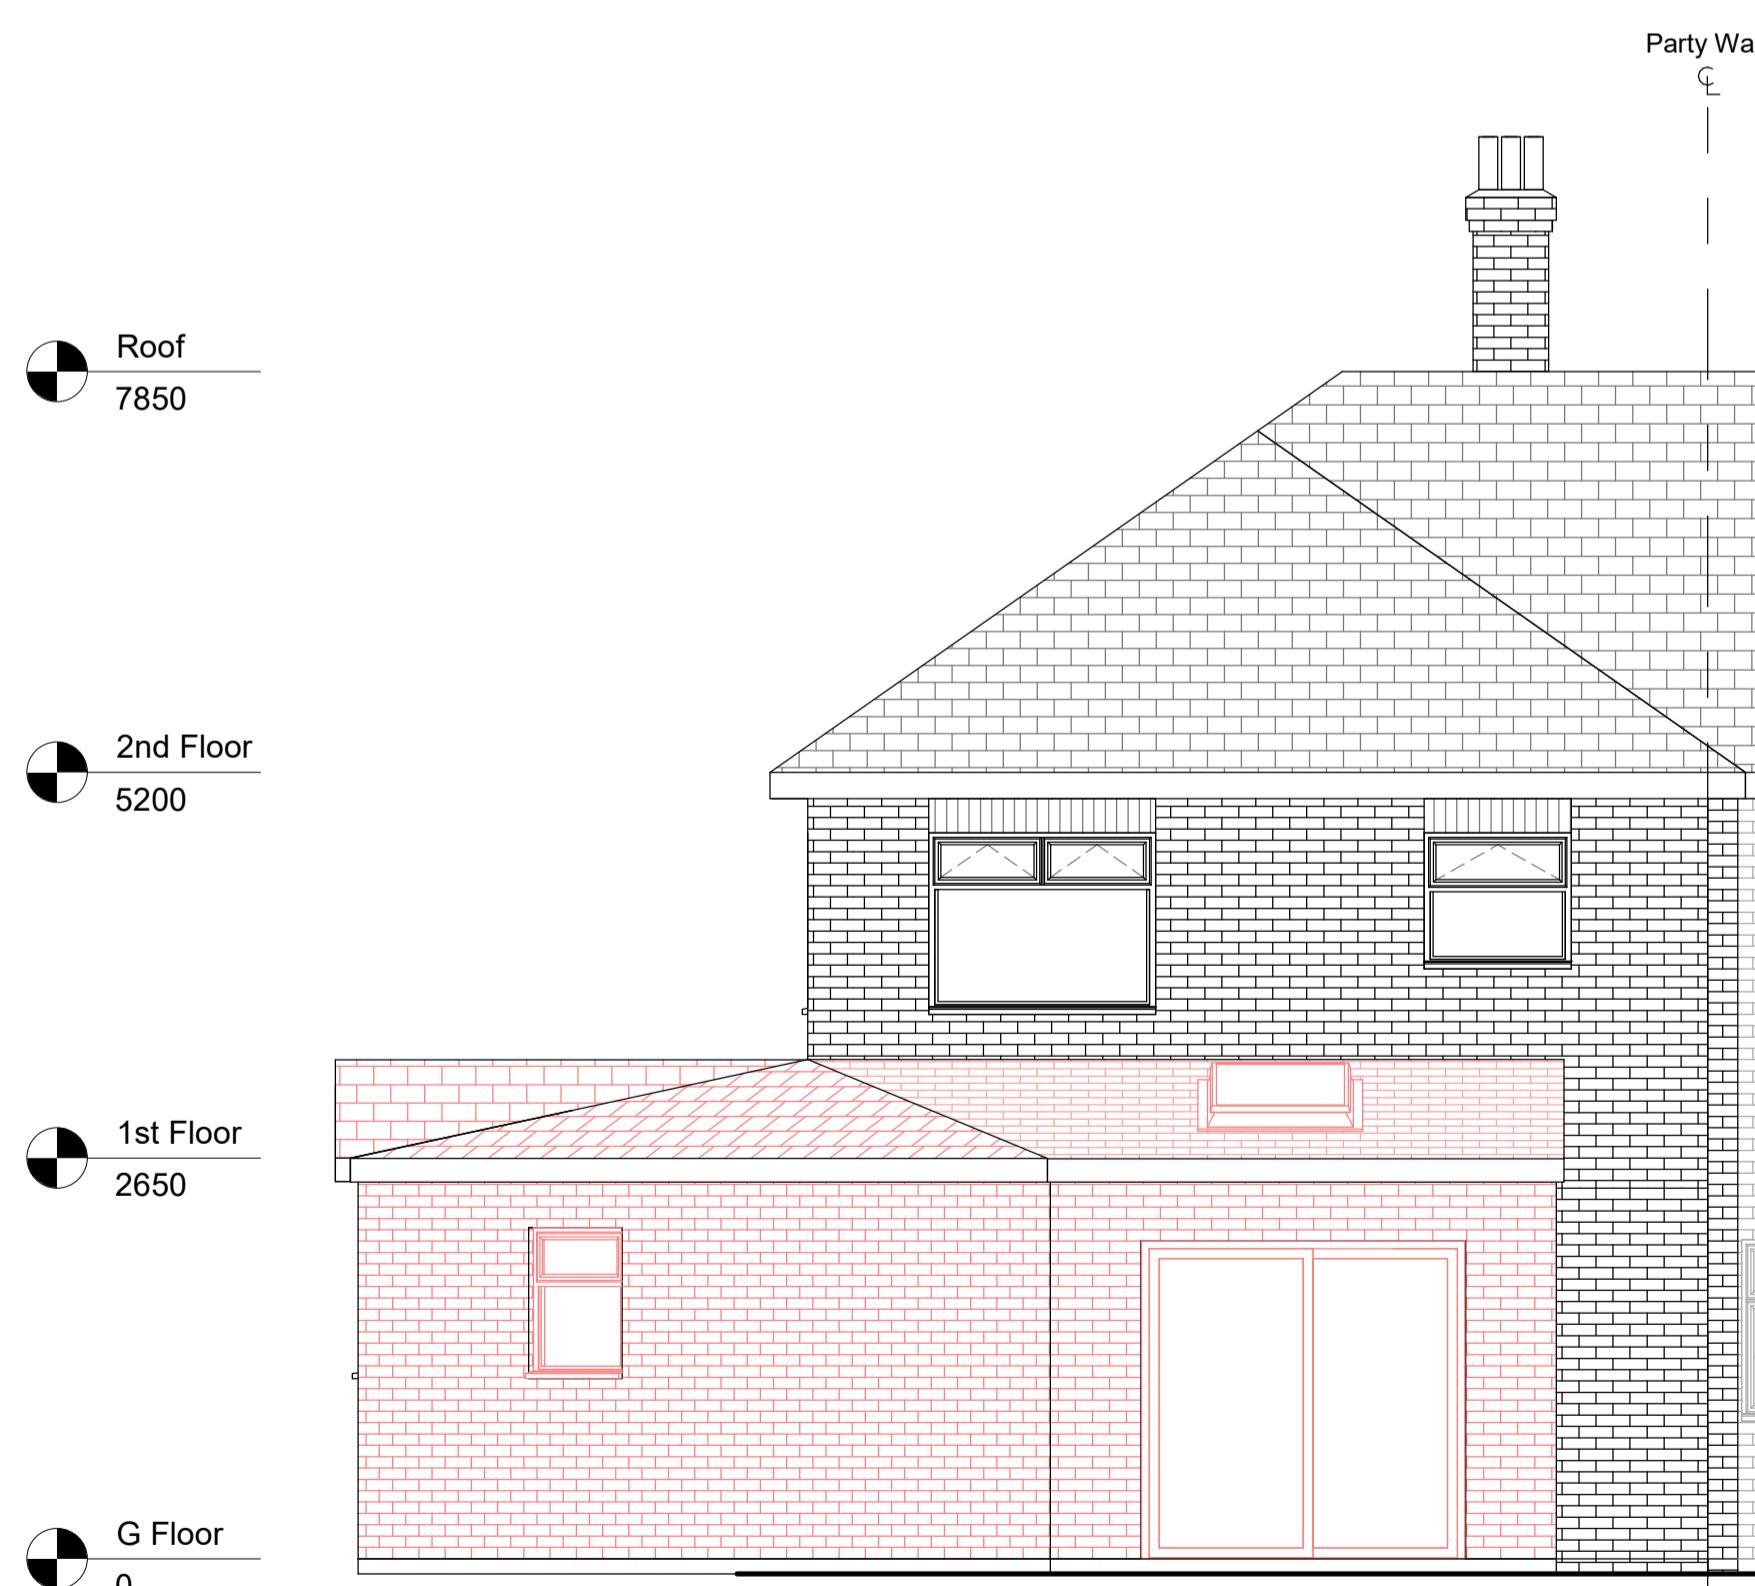

Proposed- Rear Elevation

1 : 50

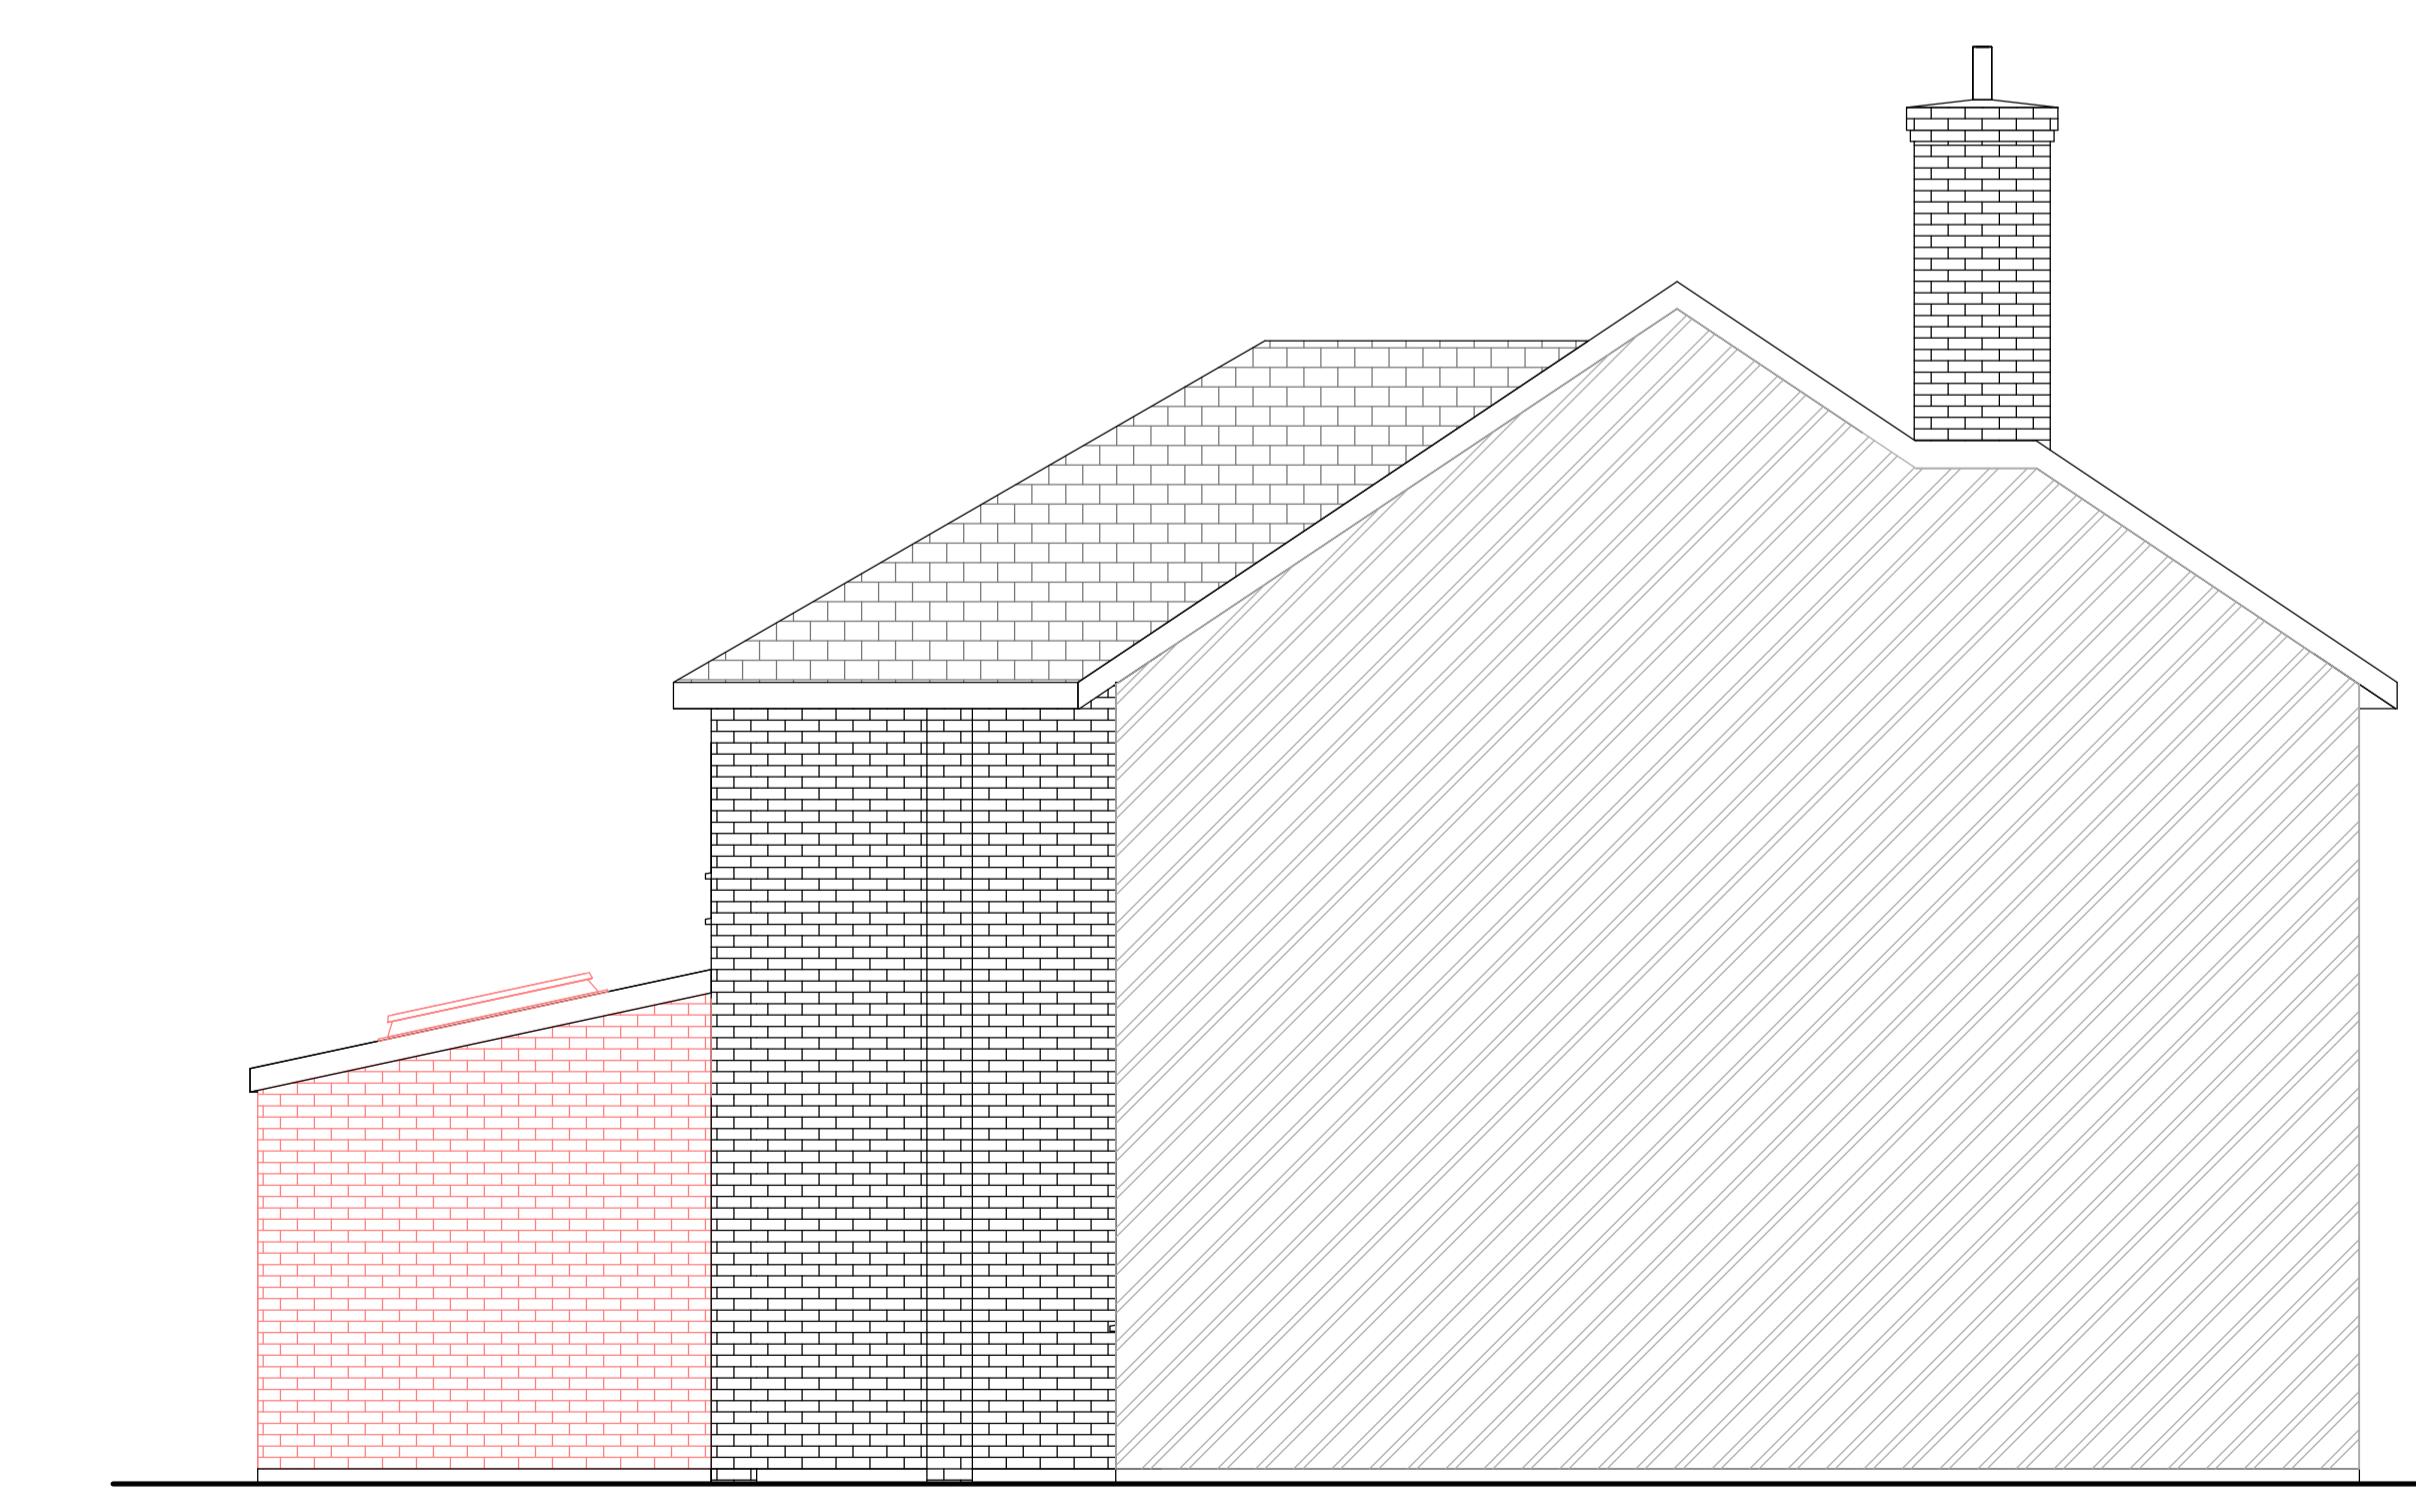

Proposed- L Side - Elevation

1 : 50

1:1250	0	25	50	75	100	125
1:500	0	5	10	15	20	25
1:200	0	2	4	6	8	10
1:100	0	1	2	3	4	5
1:50	0	1	2	3	4	5

Rev	Description	Date
P1	Initial Issue	11/03/23
P2	Rear wall layout revised	05/05/23

	Arch Struct
www.archstruct.co.uk	
Email: info@archstruct.co.uk	
Mob: 07306 883 883	

CLIENT

Mr Nirujan Thillairajah

PROJECT

50 Stafford Road, Ruislip, HA4 6PH

TITLE

Proposed Elevations

DRAWN BY

HS

CHECKED BY

-

DATE

05/05/23

SCALE (@ A1)

As indicated

PROJECT NUMBER

33

DRAWING NUMBER

A105

REV


P2

GENERAL NOTE:
* ALL DIMENSIONS ARE IN MILLIMETRE
• DRAWING ONLY TO BE USED FOR PURPOSE OF PLANNING, TENDER/QUOTE.
• DO NOT CONSTRUCT BEFORE PLANNING IS GRANTED.
• CONTRACTOR AND SUPPLIER ARE RESPONSIBLE TO CARRY OUT SITE MEASURE.
• ENSURE ALL WORKING DRAWING ARE APPROVED BY PLANNING & BUILDING CONTROL.
• IT IS THE CLIENT RESPONSIBILITY TO ENSURE THAT A 'PARTY WALL AGREEMENT' IS IN PLACE IF REQUIRED.
• DRAWINGS SHOULD NOT BE REPRODUCED WITHOUT PERMISSION FROM ARCHSTRUCT LTD.


DRAWING NOTE:
• WHERE WORKS INVOLVE DEMOLITION TO ENSURE THAT ALL ELEMENTS OF THE BUILDING AND ADJOINING STRUCTURE ARE ACCOUNTED FOR AND THE ALL NECESSARY PROPPING AND TEMPORARY SUPPORTS ARE IN PLACE.
• REQUEST A COPY OF THE PARTY WALL AGREEMENT WHERE WORK AFFECT PARTY WALL OR INVOLVE EXCAVATION'S WITHIN 3 METRES OF ADJOINING PROPERTIES.
• ANY ALTERATIONS TO THESE DRAWINGS OR CHANGES EFFECT ON SITE DURING CONSTRUCTION COULD MATERIALLY AFFECT SIZES OF STRUCTURALLY MEMBERS THAT HAVE BEEN DESIGNED AND ADOPTED ON PLAN THE LATTER SHOULD BE BROUGHT TO THE NOTICE OF THE DESIGNER.
• NO WORK APPERTAINING TO THE PLANS SHOULD BE CARRIED OUT UNTIL THE PLAN AND CALCULATIONS HAVE BEEN EXAMINED BY THE LOCAL AUTHORITY.
• ANY WORK CARRIED OUT BEFORE SUCH APPROVAL IS OBTAINED IS SOLELY AT CONTRACTORS OR OWNERS RISK.

Proposed development must meet the following conditions:


- Materials to be similar in appearance to the existing house.
- Flat roofed single storey extensions should not exceed 3.0 metres.
- Height and any pitched or sloping roofs should not exceed 3.4 metres in height, measured from ground level.
- Side extensions should not exceed half the width of the original property.

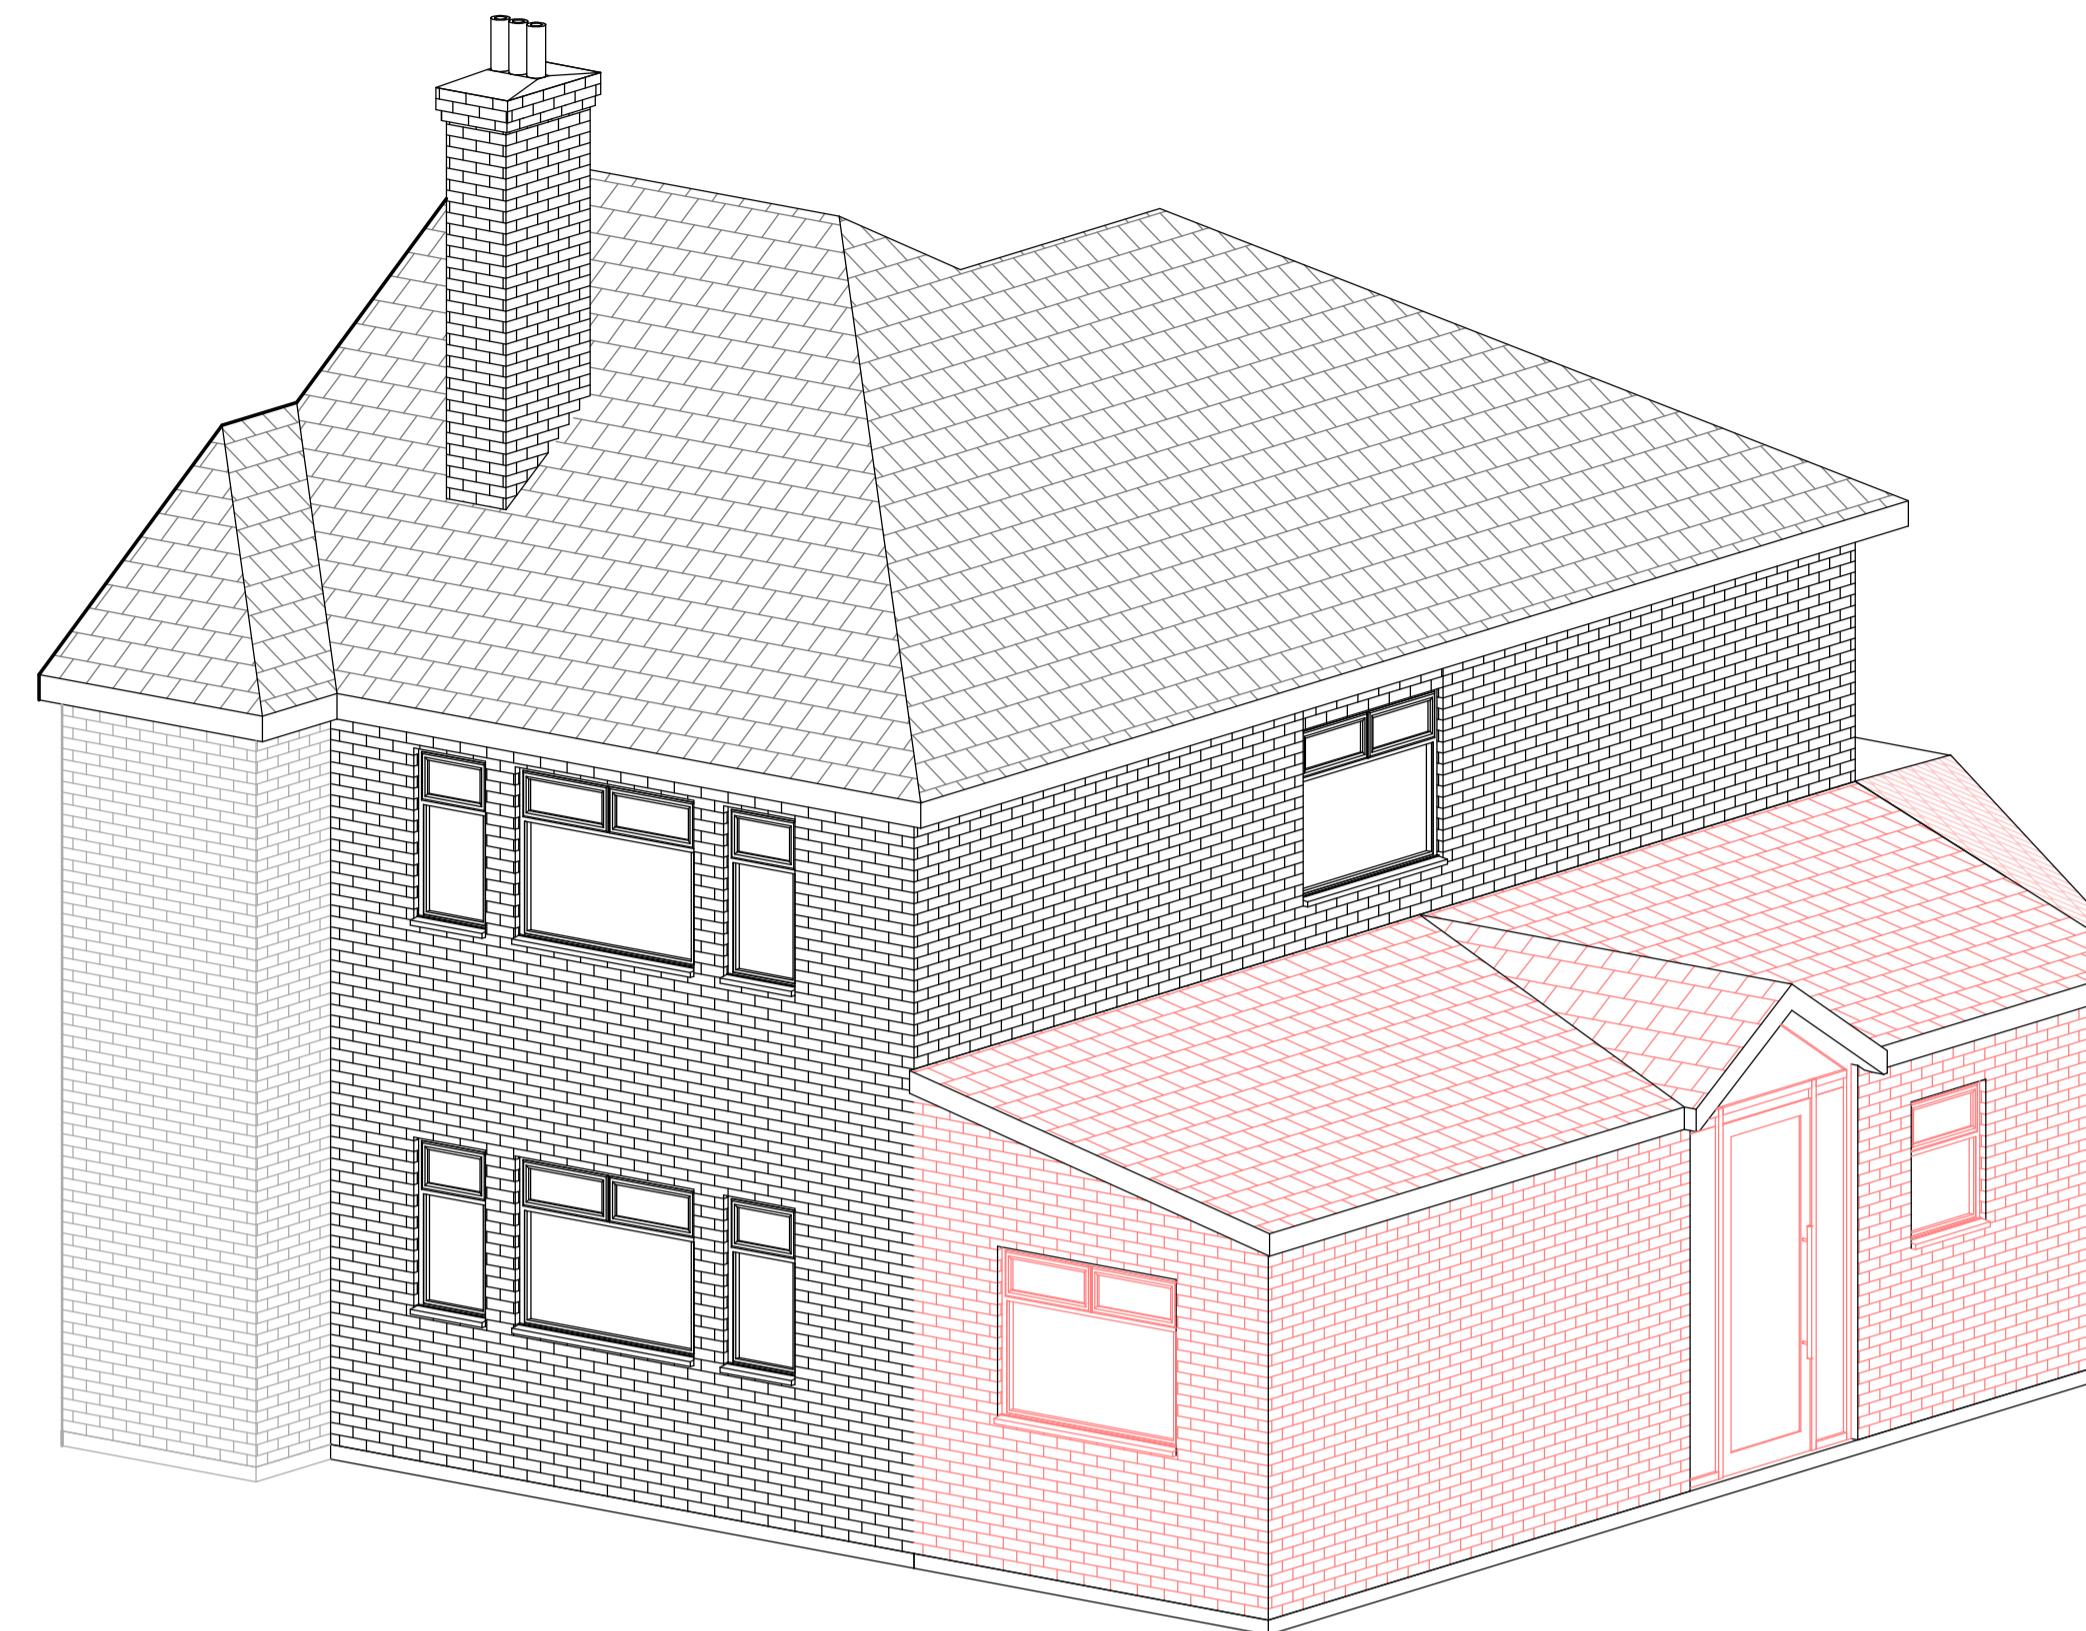


3D View 1

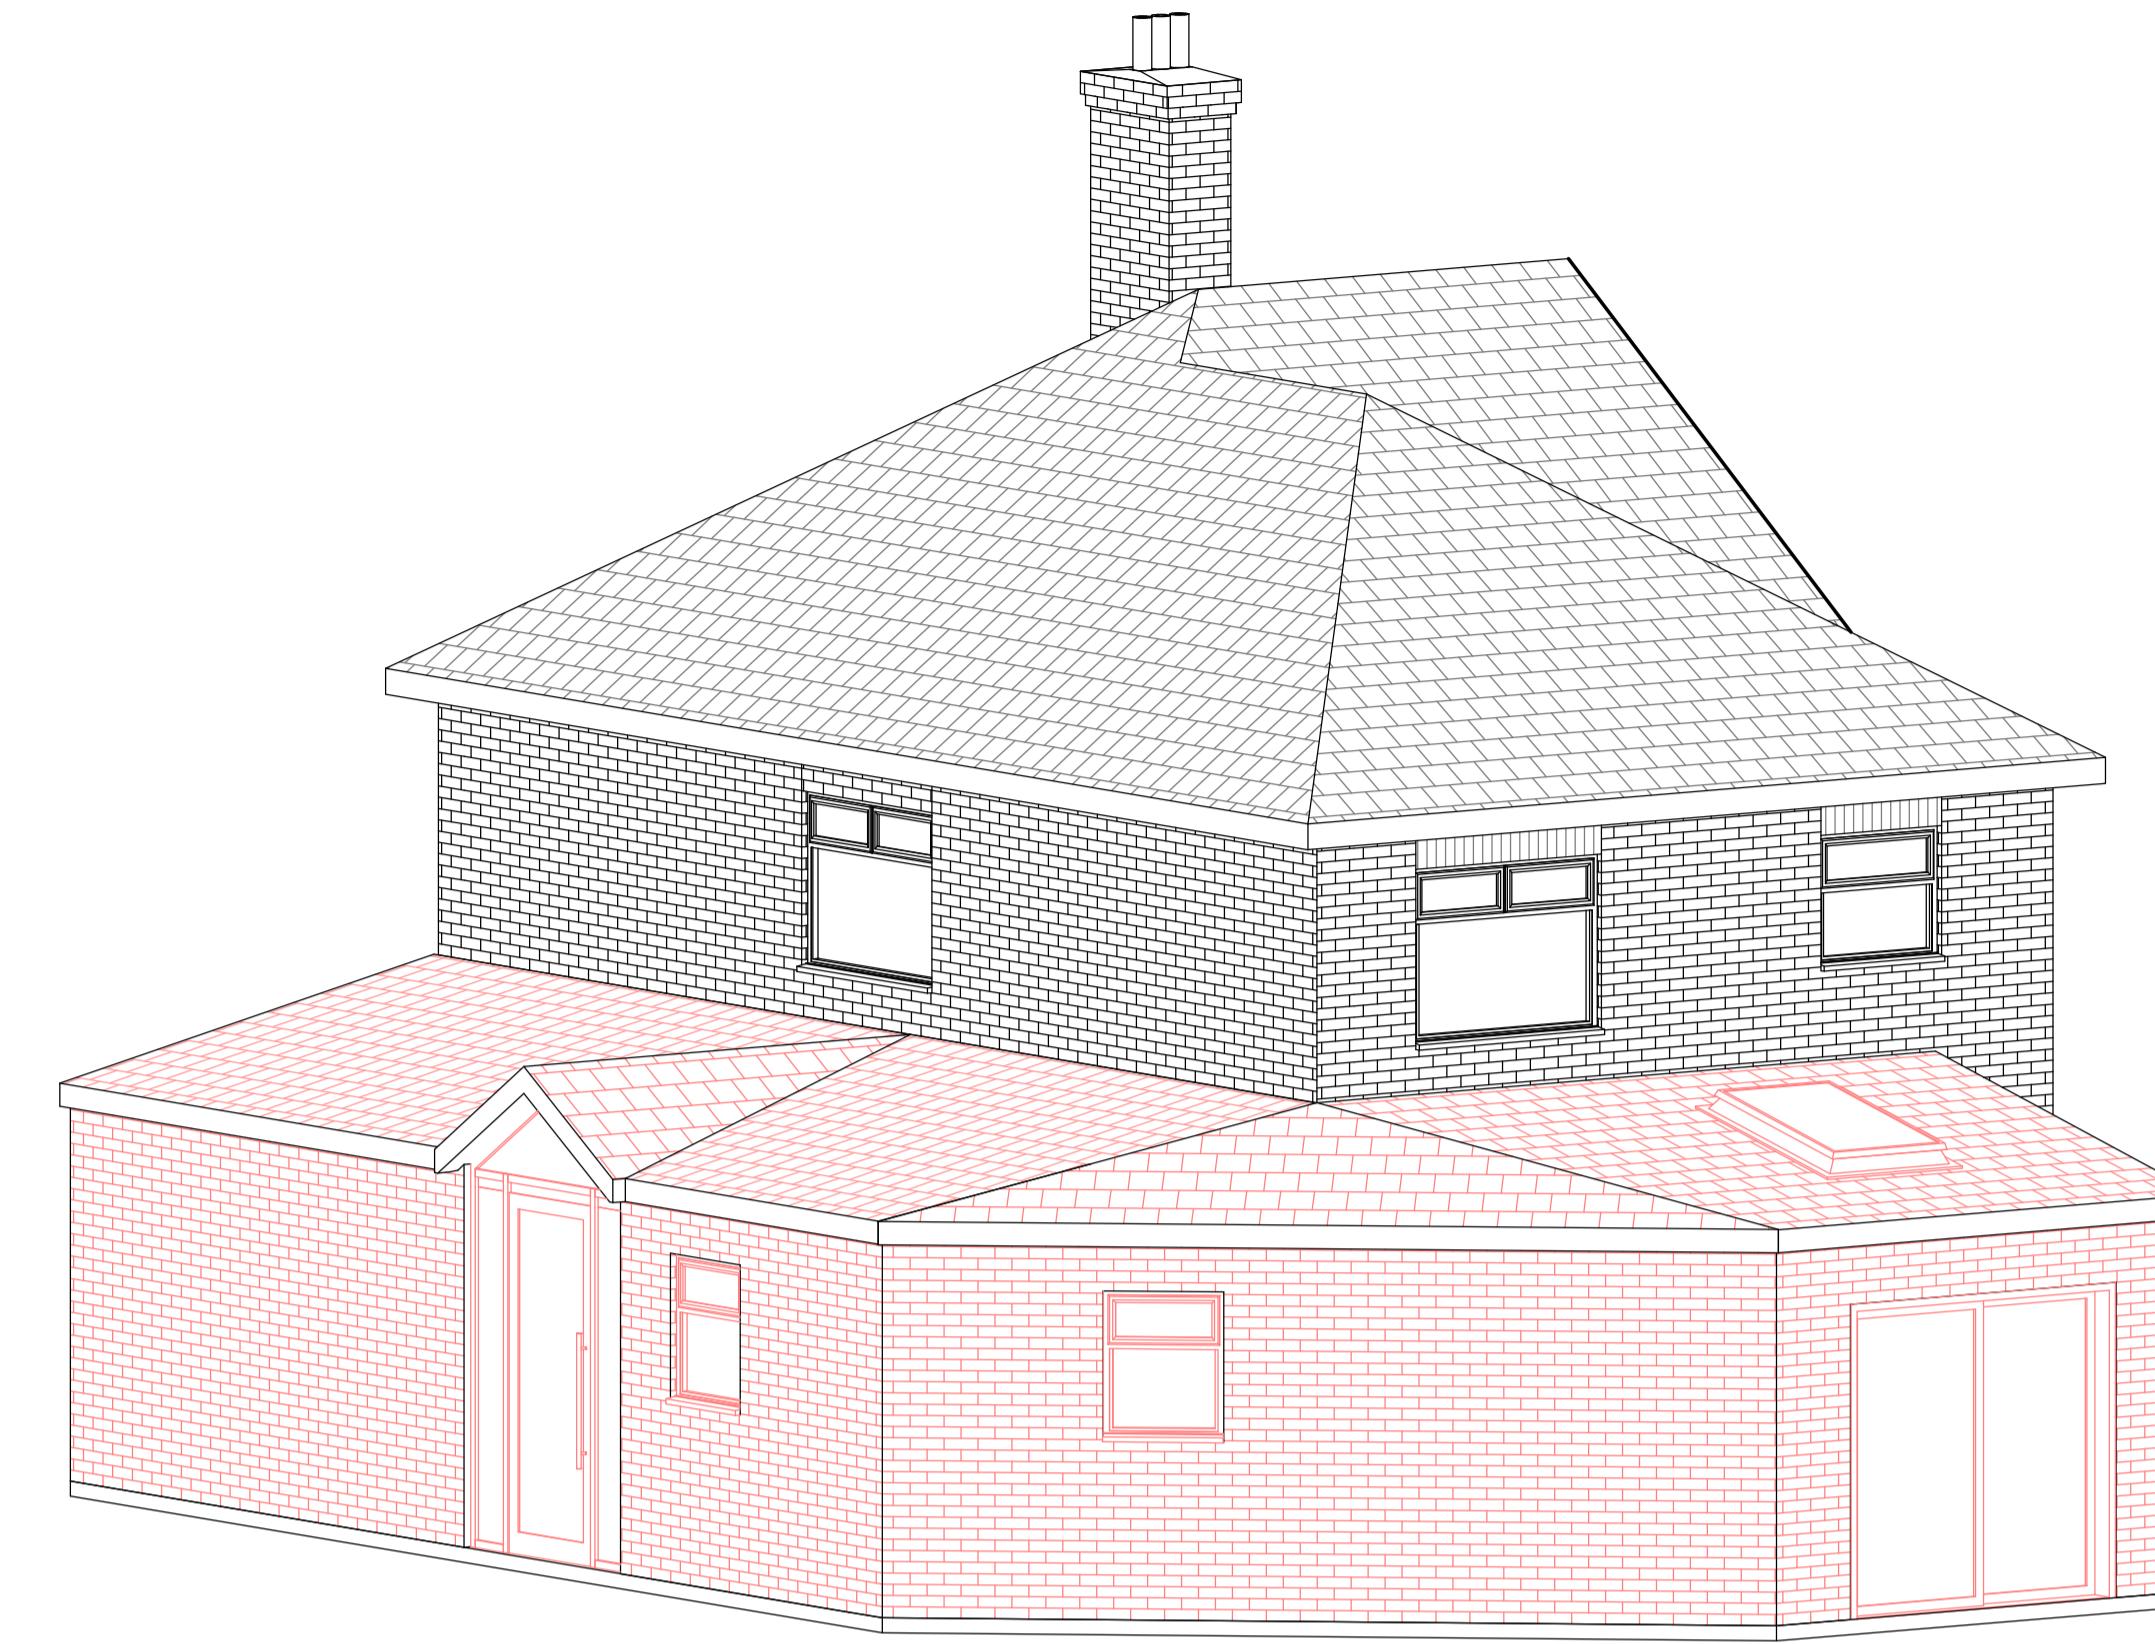

3D View 2

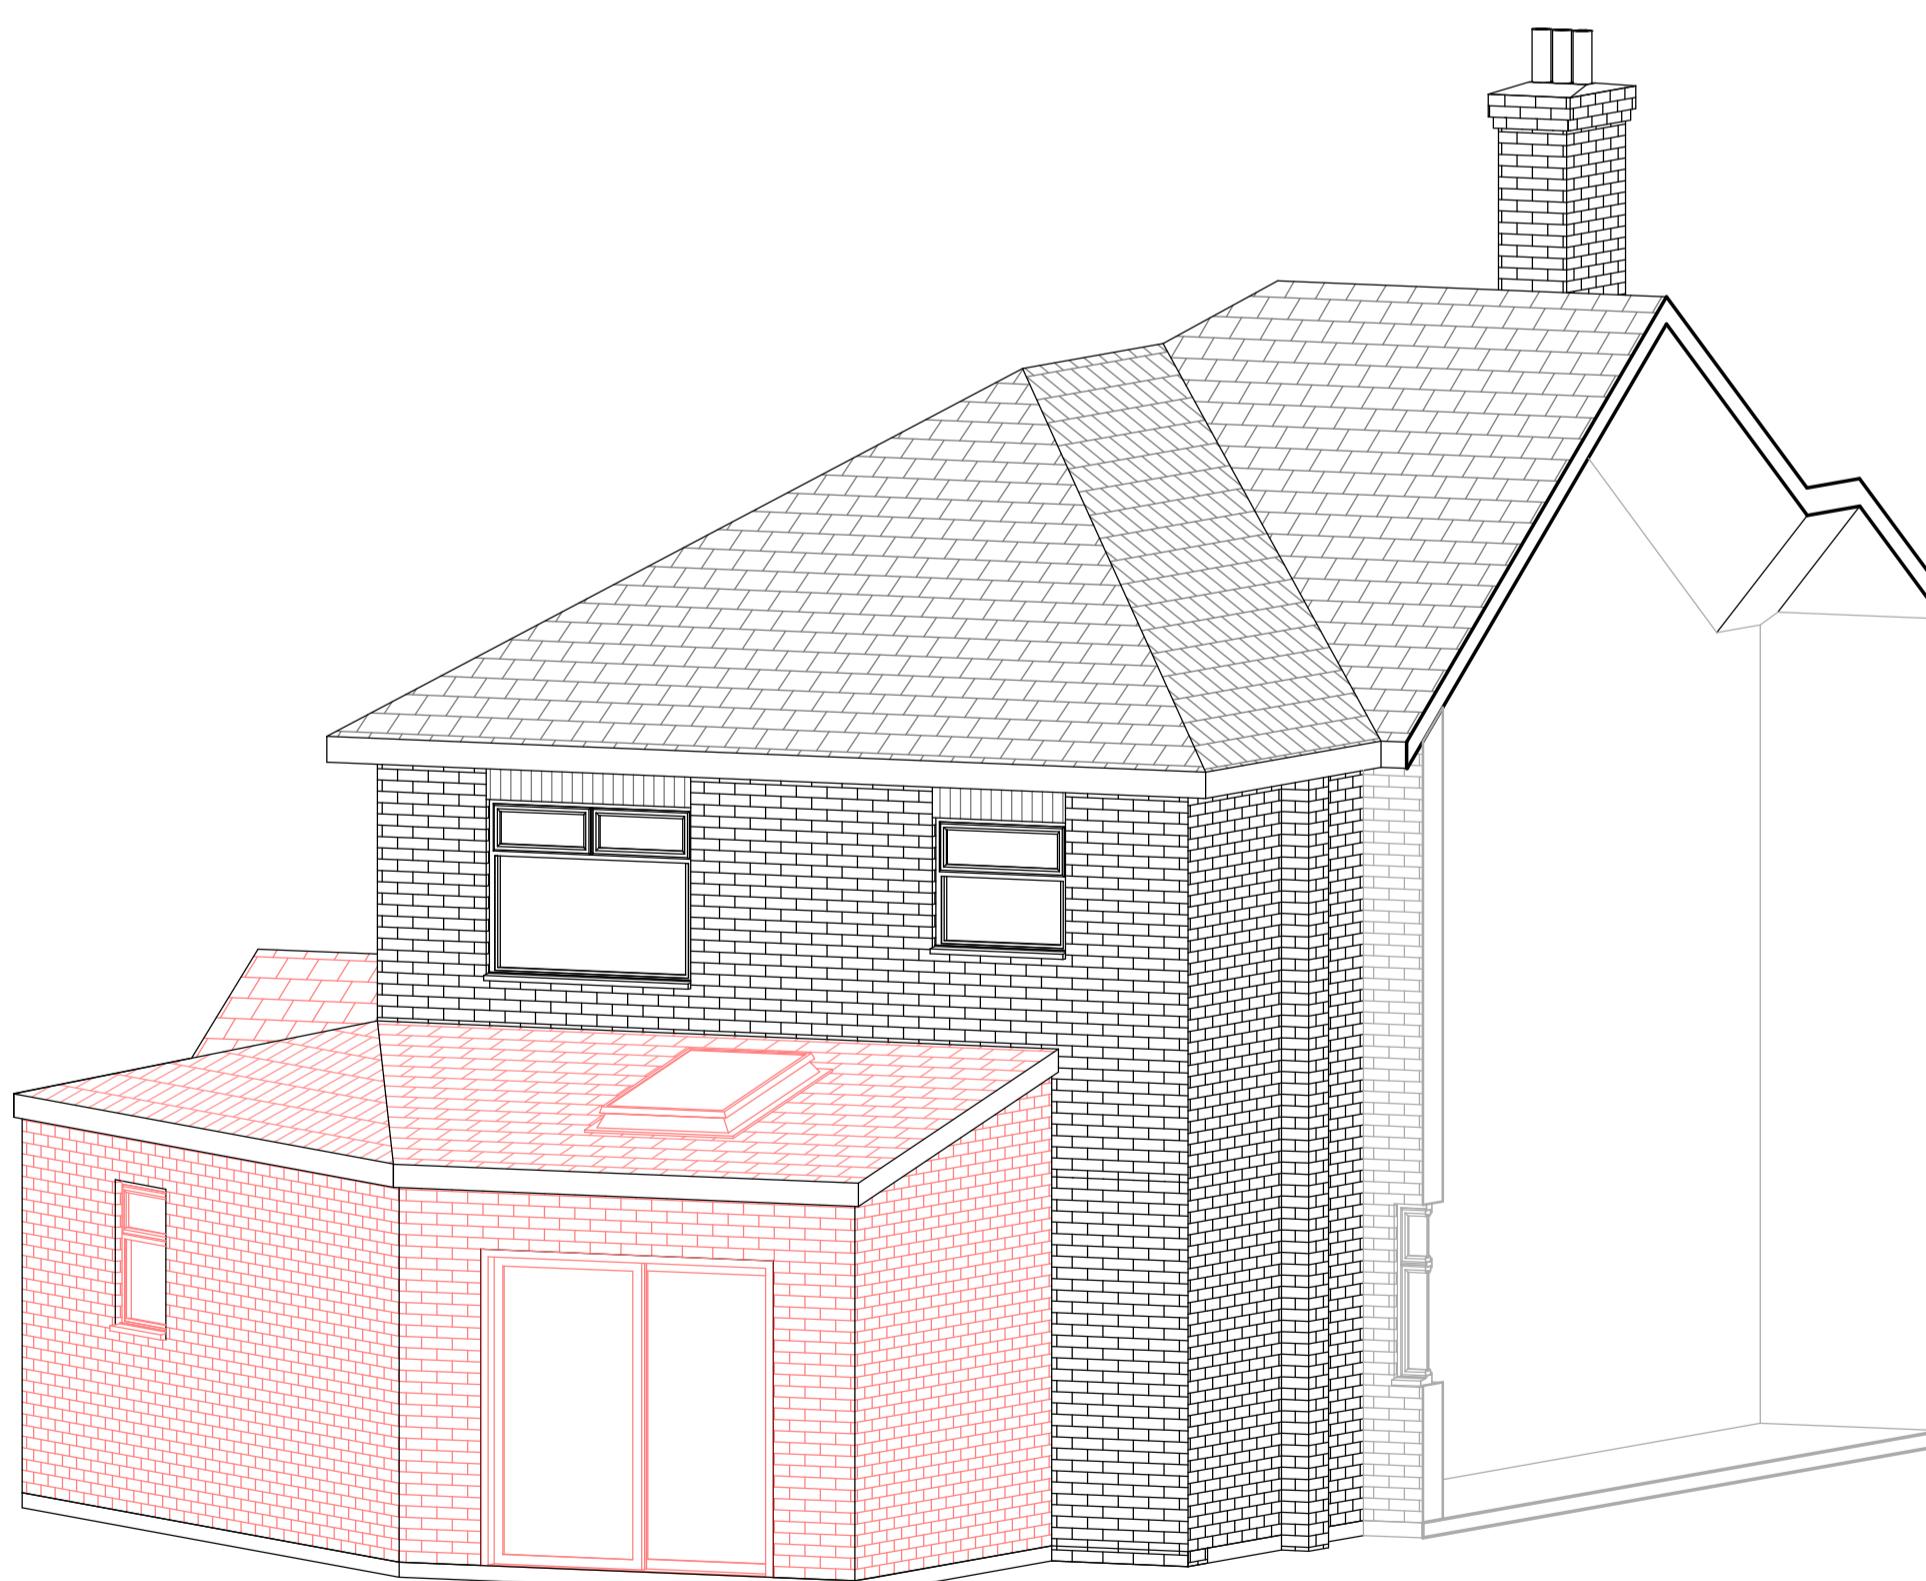

3D View 3

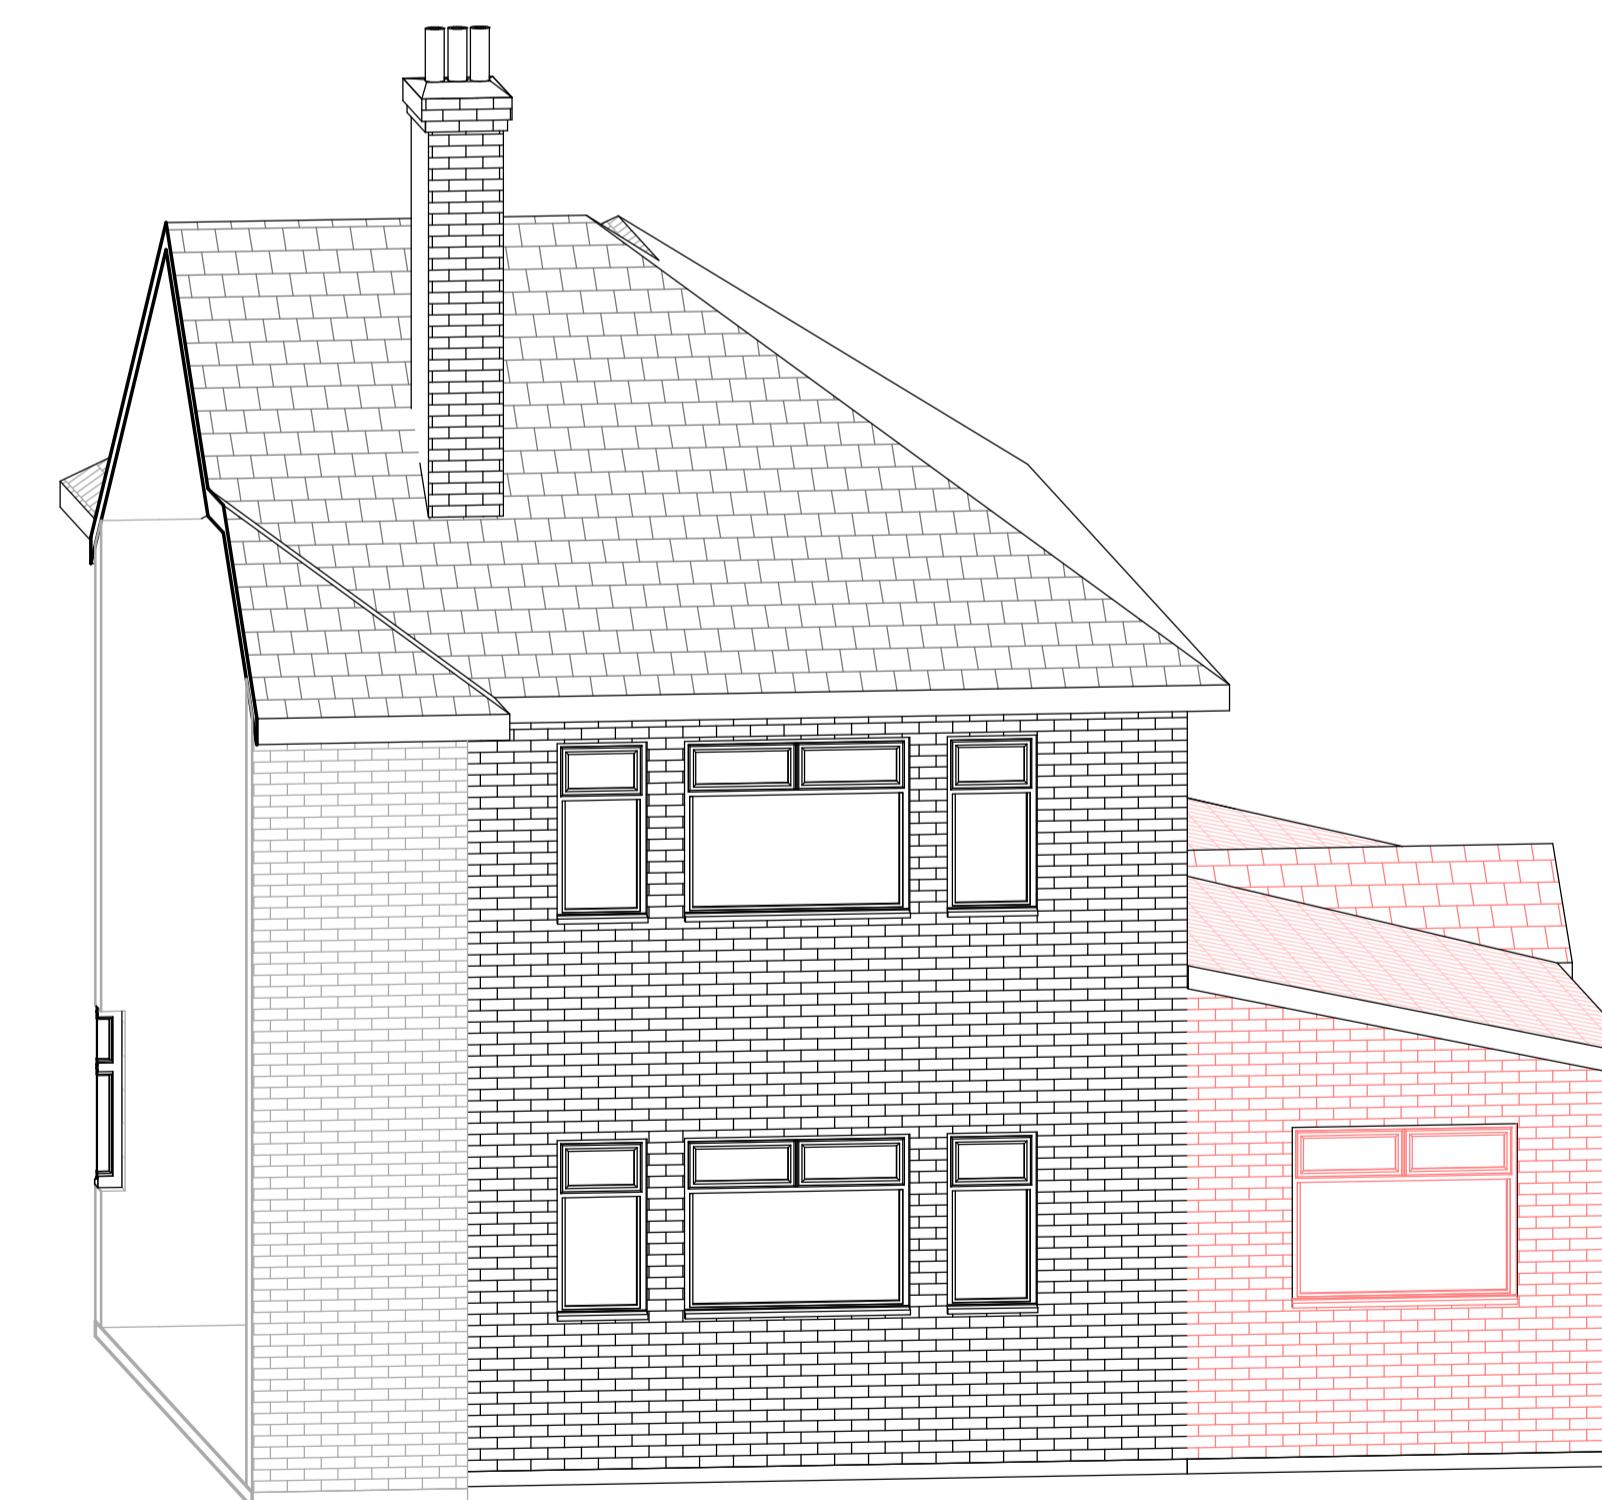

3D View 4

GENERAL NOTE:
 * ALL DIMENSIONS ARE IN MILLIMETRE
 • DRAWING ONLY TO BE USED FOR PURPOSE OF PLANNING, TENDER/QUOTE.
 • DO NOT CONSTRUCT BEFORE PLANNING IS GRANTED.
 • CONTRACTOR AND SUPPLIER ARE RESPONSIBLE TO CARRY OUT SITE MEASURE.
 • ENSURE ALL WORKING DRAWING ARE APPROVED BY PLANNING & BUILDING CONTROL.
 • IT IS THE CLIENT RESPONSIBILITY TO ENSURE THAT A 'PARTY WALL AGREEMENT' IS IN PLACE IF REQUIRED.
 • DRAWINGS SHOULD NOT BE REPRODUCED WITHOUT PERMISSION FROM ARCHSTRUCT LTD.

DRAWING NOTE:
 • WHERE WORKS INVOLVE DEMOLITION TO ENSURE THAT ALL ELEMENTS OF THE BUILDING AND ADJOINING STRUCTURE ARE ACCOUNTED FOR AND THE ALL NECESSARY PROPPING AND TEMPORARY SUPPORTS ARE IN PLACE.
 • REQUEST A COPY OF THE PARTY WALL AGREEMENT WHERE WORK AFFECT PARTY WALL OR INVOLVE EXCAVATION'S WITHIN 3 METRES OF ADJOINING PROPERTIES.
 • ANY ALTERATIONS TO THESE DRAWINGS OR CHANGES EFFECT ON SITE DURING CONSTRUCTION COULD MATERIALLY AFFECT SIZES OF STRUCTURALLY MEMBERS THAT HAVE BEEN DESIGNED AND ADOPTED ON PLAN THE LATTER SHOULD BE BROUGHT TO THE NOTICE OF THE DESIGNER.
 • NO WORK APPERTAINING TO THE PLANS SHOULD BE CARRIED OUT UNTIL THE PLAN AND CALCULATIONS HAVE BEEN EXAMINED BY THE LOCAL AUTHORITY.
 • ANY WORK CARRIED OUT BEFORE SUCH APPROVAL IS OBTAINED IS SOLELY AT CONTRACTORS OR OWNERS RISK.

Rev	Description	Date
P1	Initial Issue	11/03/23
P2	Rear wall layout revised	05/05/23

Arch Struct		
www.archstruct.co.uk Email: info@archstruct.co.uk Mob: 07306 883 883		
CLIENT	Mr Nirajan Thillairajah	
PROJECT	50 Stafford Road, Ruislip, HA4 6PH	
TITLE	Proposed 3D Views	
DRAWN BY	CHECKED BY	DATE
HS	-	05/05/23
SCALE (@ A1)	PROJECT NUMBER	
1:1	33	
DRAWING NUMBER	REV	
A106	P2	