



The drawings comply with TEF & Vodafone Non-Standard ICNIRP guidelines.  
Designed in accordance with CORNERSTONE document: SDN013 1.0 & SDN009



SITE PHOTOGRAPH

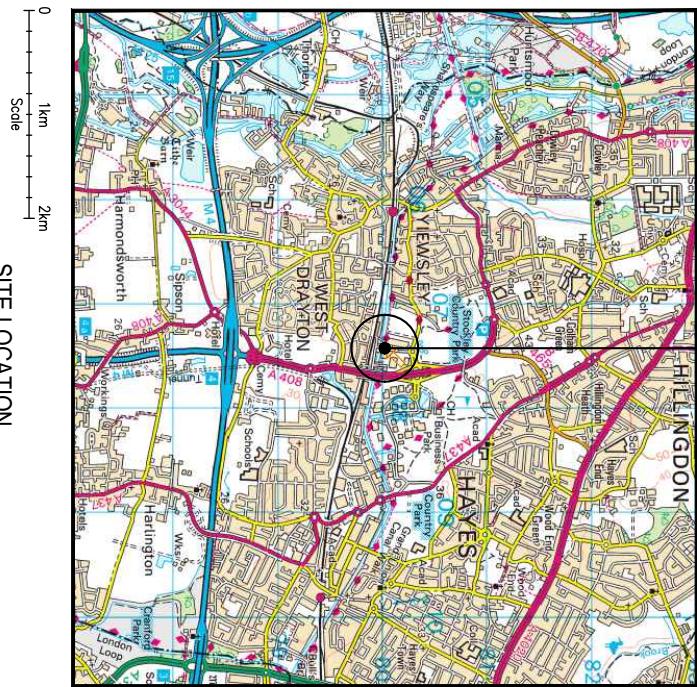

SITE LOCATION

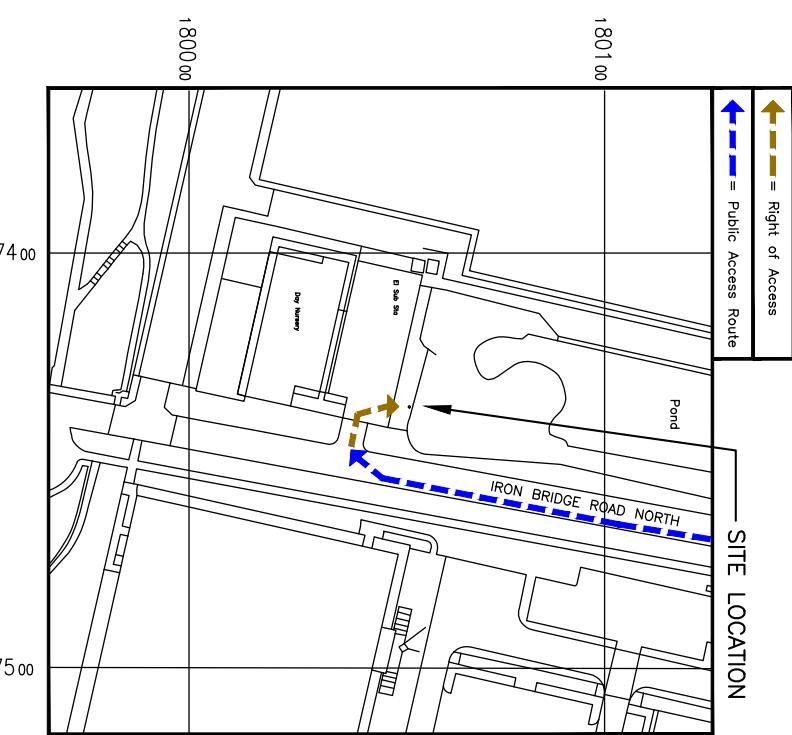

SITE LOCATION

**DETAILED SITE LOCATION**  
(Scale 1:1250)

Based upon Ordnance Survey map extract  
with the permission of the Controller of  
Her Majesty's Stationery Office.

Crown copyright.  
Licence No. 100022432



A  
REV  
MODIFICATION  
BY CH  
DATE

NOTES:  
FROM M25, At junction 15, merge onto M4 towards Heathrow Airport. At junction 4, use the left lane to exit towards Heathrow Airport. At Heathrow Interchange, take the 1st exit onto Stockley Rd. At the roundabout, take the 1st exit onto Stockley Rd A408. Use the left lane to take the Horton Road slip road to Stockley Pk/Dowleywood/Golf Crse. At the roundabout, take the 1st exit onto Horton Rd. At the roundabout, take the 1st exit onto Iron Bridge Rd N. Destination will be on the right.

ALL DIMENSIONS ARE IN mm UNLESS NOTED OTHERWISE  
N.G.R E: 507437 N: 180053

DIRECTIONS TO SITE:  
FROM M25, At junction 15, merge onto M4 towards Heathrow Airport. AFTER 1.8mi. At junction 4, Use the left lane to exit towards Heathrow Airport. At Heathrow Interchange, take the 1st exit onto Stockley Rd. At the roundabout, take the 1st exit onto Stockley Rd A408. Use the left lane to take the Horton Road slip road to Stockley Pk/Dowleywood/Golf Crse. At the roundabout, take the 1st exit onto Horton Rd. At the roundabout, take the 1st exit onto Iron Bridge Rd N. Destination will be on the right.

**CORNERSTONE - LONDON**

**O2**

Cell Name	Opt.
BUSY BEES	-

Cell ID No

CTLL

TEF

VF

24025820 84789 N/A


**Site Address / Contact Details**

4 IRON BRIDGE  
MIDDLESEX  
UB11 1BF

Drawing Title: SITE LOCATION MAPS

Purpose of issue:	PLANNING	Dwg Rev.:
Drawing Number:	100	A

50  
0  
50  
6740

 


ALL DIMENSIONS ARE IN mm UNLESS NOTED OTHERWISE

N.G.R. E: 507437 N: 180053  
NOTES:


IRON BRIDGE ROAD (20MPH)

APPROX TREE LEVEL  
+12.00 - 15.00m AGL

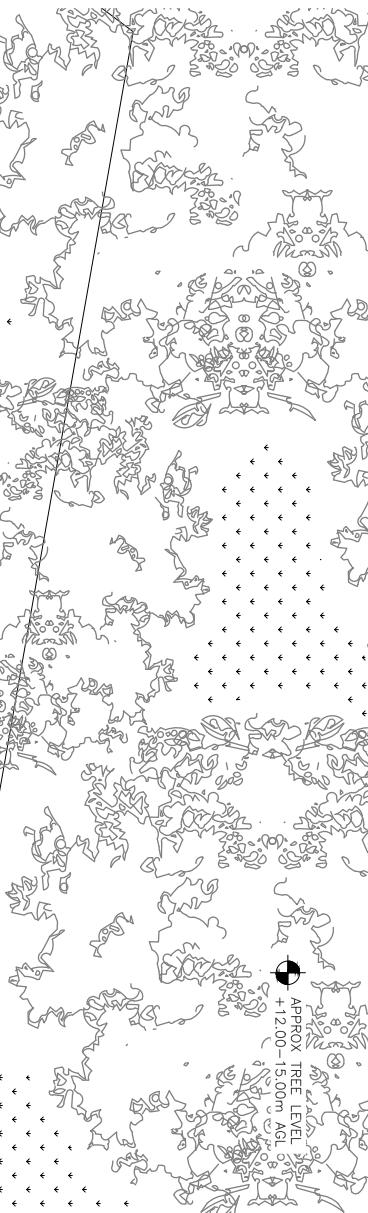


GRASSED AREA

GRASS VERGE

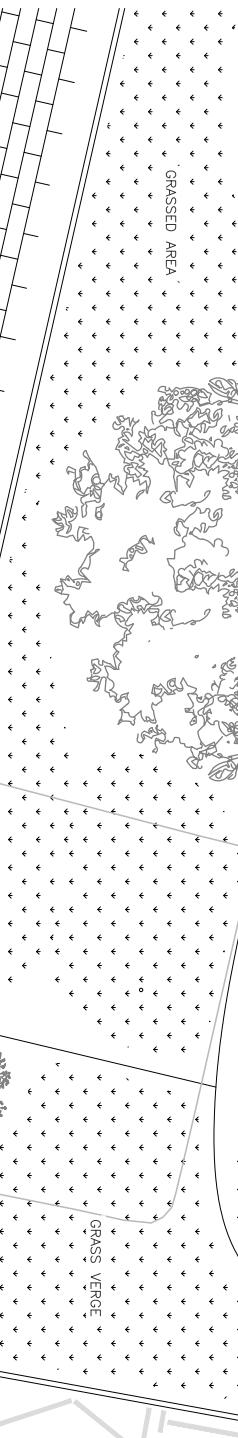

APPROX TREE LEVEL  
+12.00m AGL

PAVED PARKING AREA

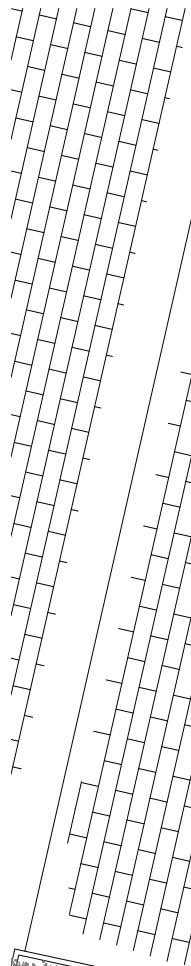

APPROX TREE LEVEL  
+12.00m AGL

## EXISTING SITE PLAN

(1:100)

5000

0

5000

0

ORIGINAL SCALE AT A3 - 1:100


ALL DIMENSIONS IN MILLIMETRES

O2



## CORNERSTONE - LONDON


Cell Name	OPL
BUSY BEES	-
Cell ID No	
CTLL	TEF
24025820	84789
Site Address / Contact Details	N/A
4 IRON BRIDGE MIDDLESEX UB11 1BF	
Drawing Title:	EXISTING SITE PLAN
Purpose of issue:	PLANNING
Drawing Number:	200
Surveyed By:	TECNE
Drawn By:	TOL
Date:	18.11.22
Checked By:	TOL
Date:	18.11.22
Issue:	A
Original Sheet Size:	A3
Pack:	

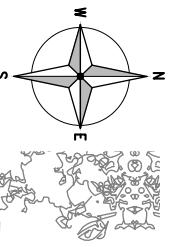

ALL DIMENSIONS ARE IN mm UNLESS NOTED OTHERWISE

N.G.R. E: 507437 N: 180053

NOTES:

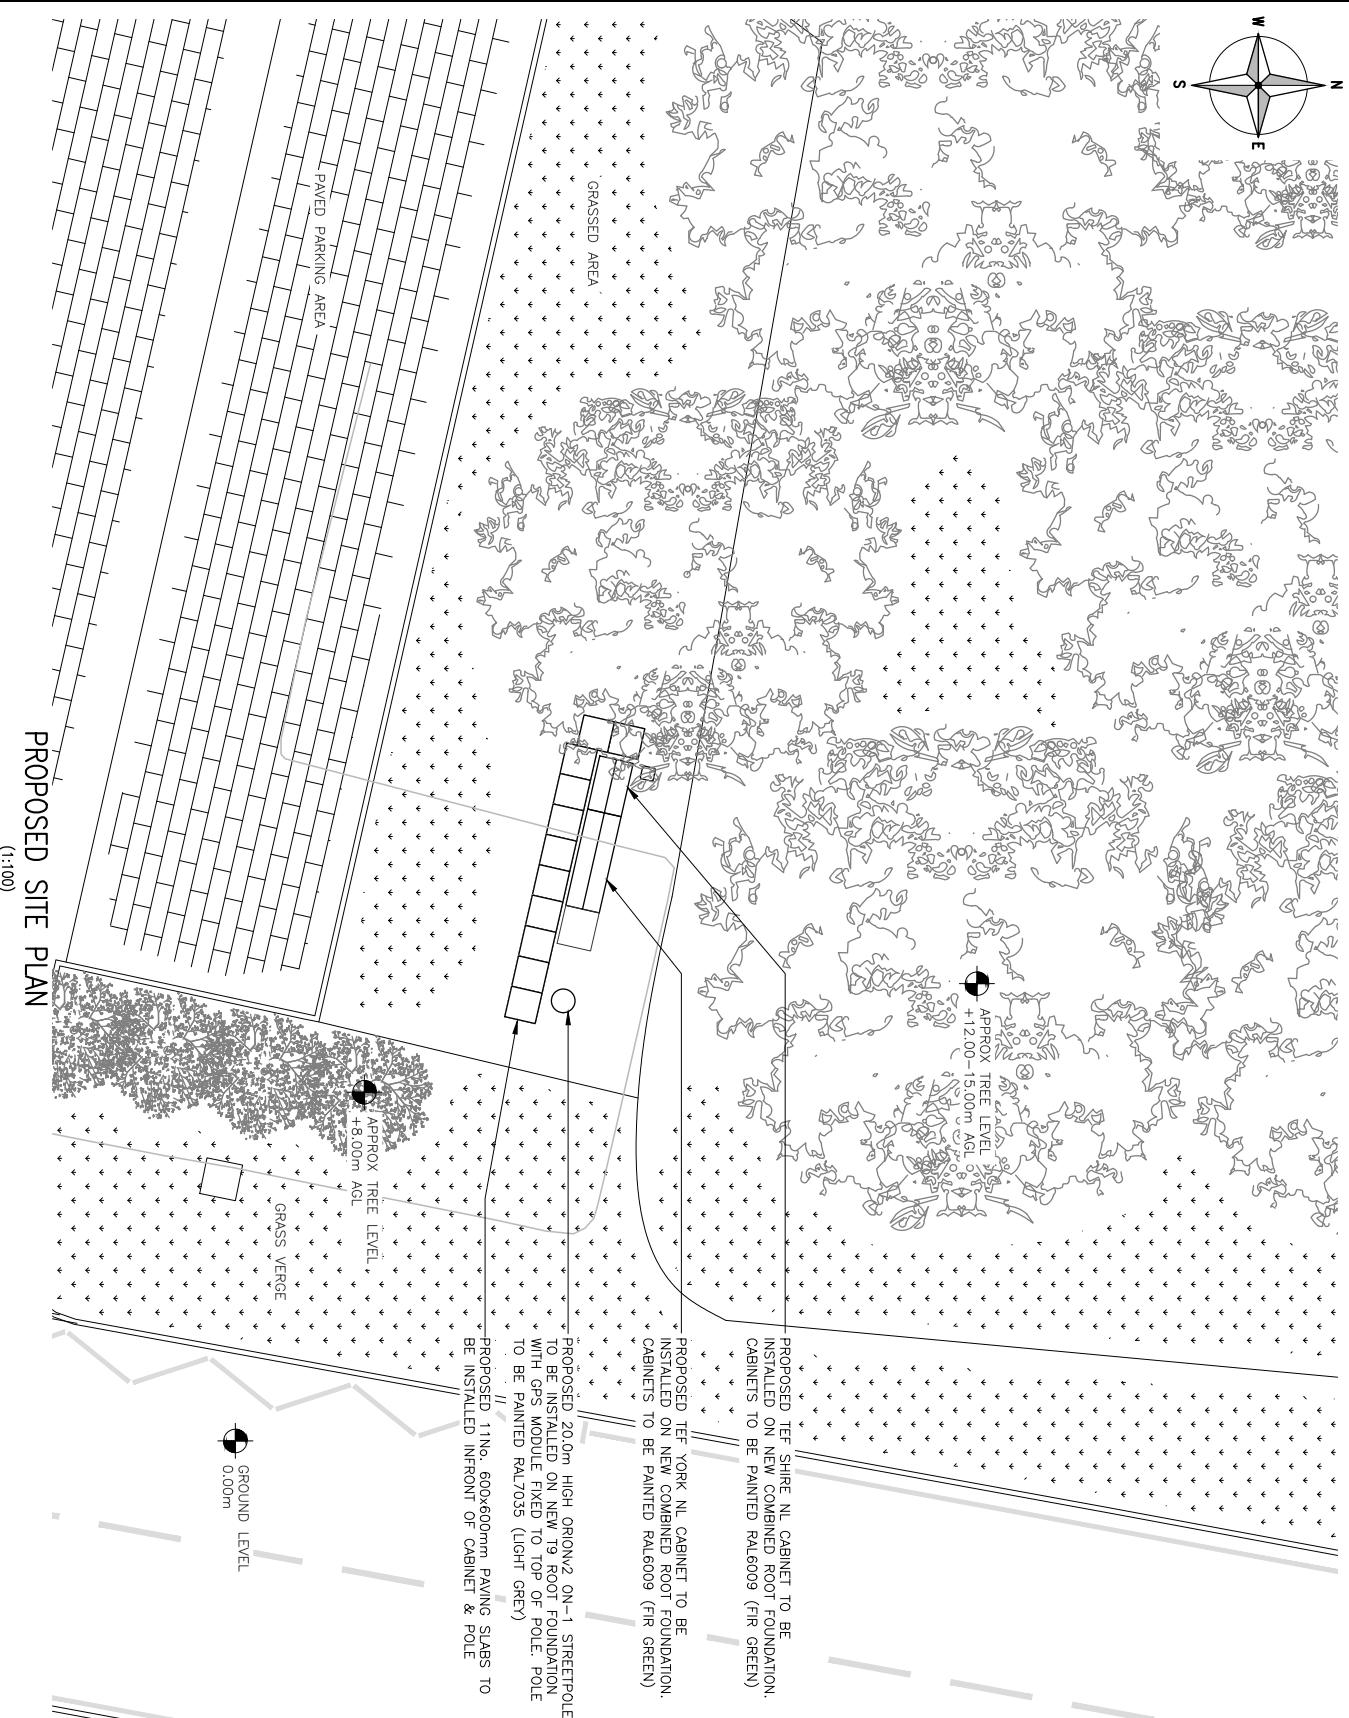

The drawings comply with TEF & Vodafone Non-Standard ICNIRP guidelines.

Designed in accordance with CORNERSTONE document: SDN0013.1.0 & SDN0009

ALL DIMENSIONS ARE IN mm UNLESS NOTED OTHERWISE  
 N.G.R E: 507437 N: 180053  
 NOTES:



EXISTING SOUTH EAST ELEVATION  
 (1:100)

5000 0 5000 10000

ALL DIMENSIONS IN MILLIMETRES

Drawing Title: EXISTING SITE ELEVATION

Purpose of issue:	PLANNING	Dwg Rev.:
Drawing Number:	300	A
Surveyed By:	TECNE	Original Sheet Size:
		A3
Drawn:	18.11.22	Issue:
TQ:	TQ	Date:
	18.11.22	A

