




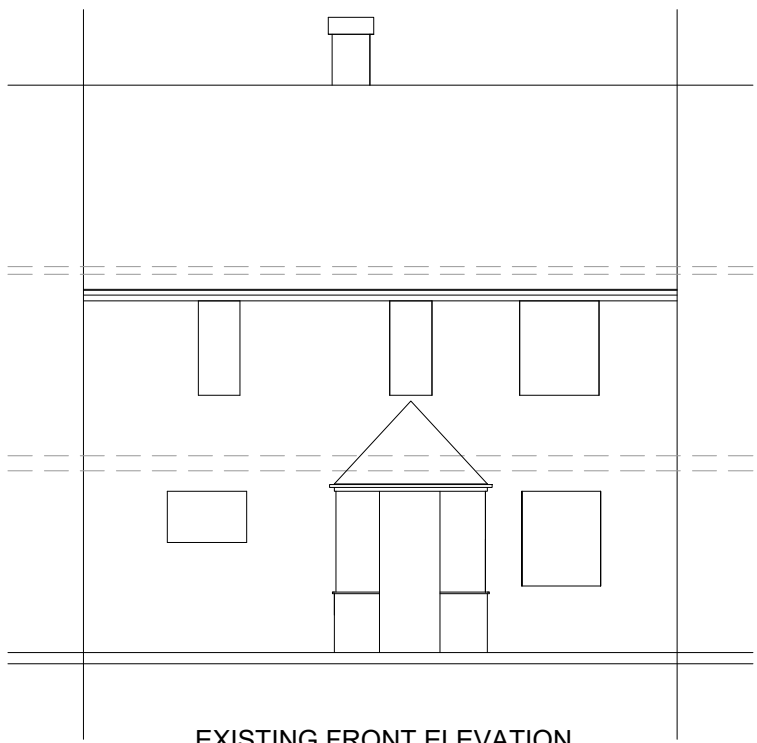


EXISTING FRONT ELEVATION
Scale 1:100

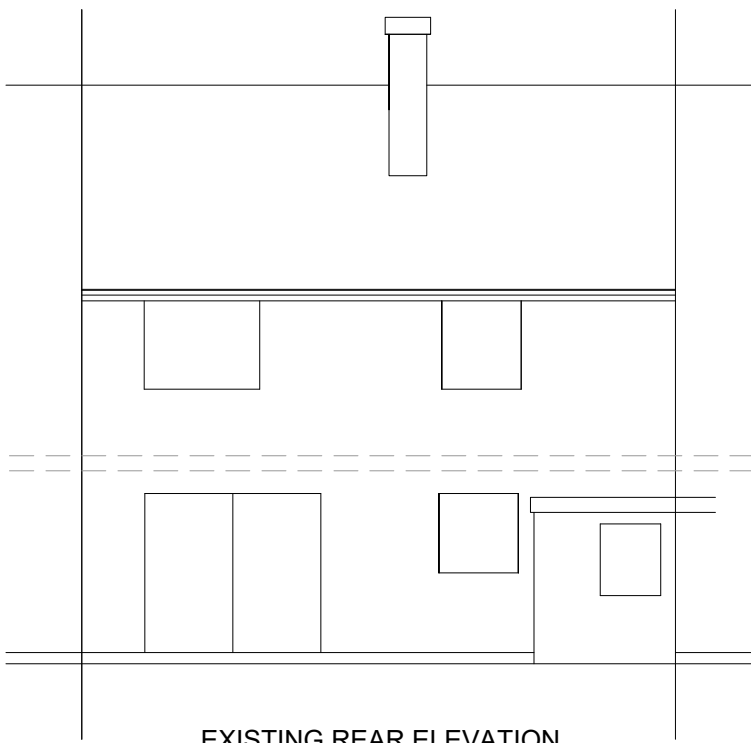


EXISTING REAR ELEVATION
Scale 1:100

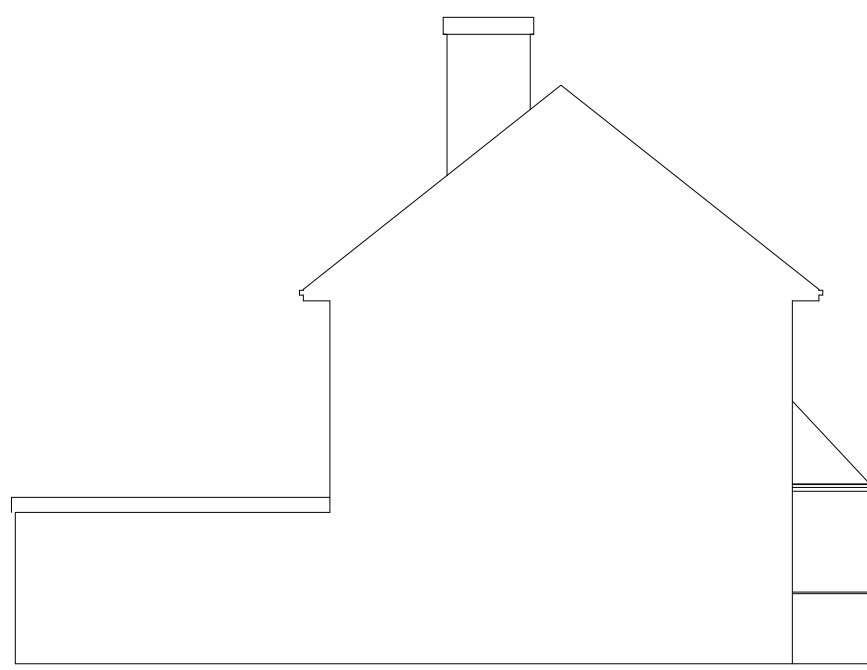


EXISTING SIDE ELEVATION
Scale 1:100

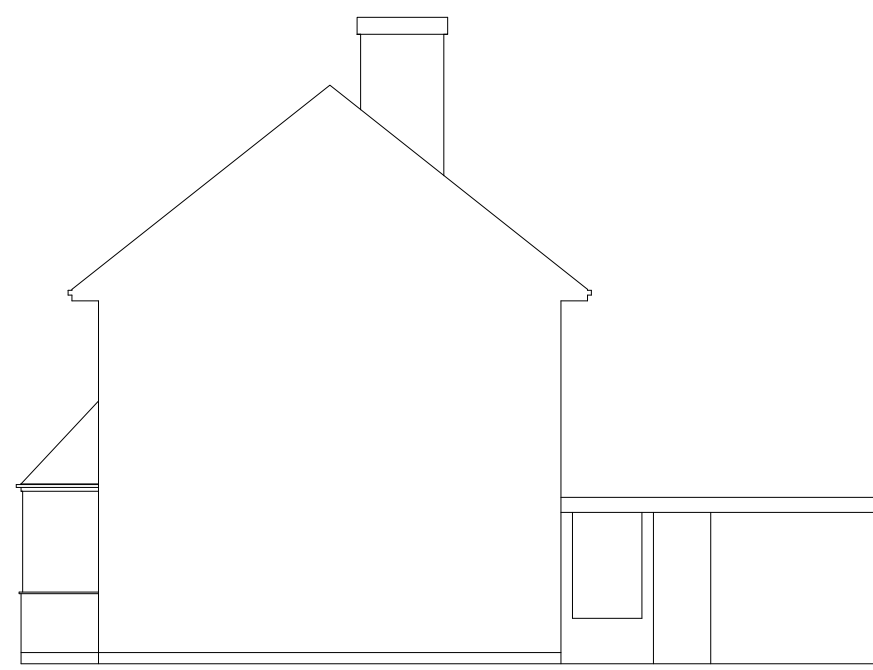


EXISTING SIDE ELEVATION
Scale 1:100

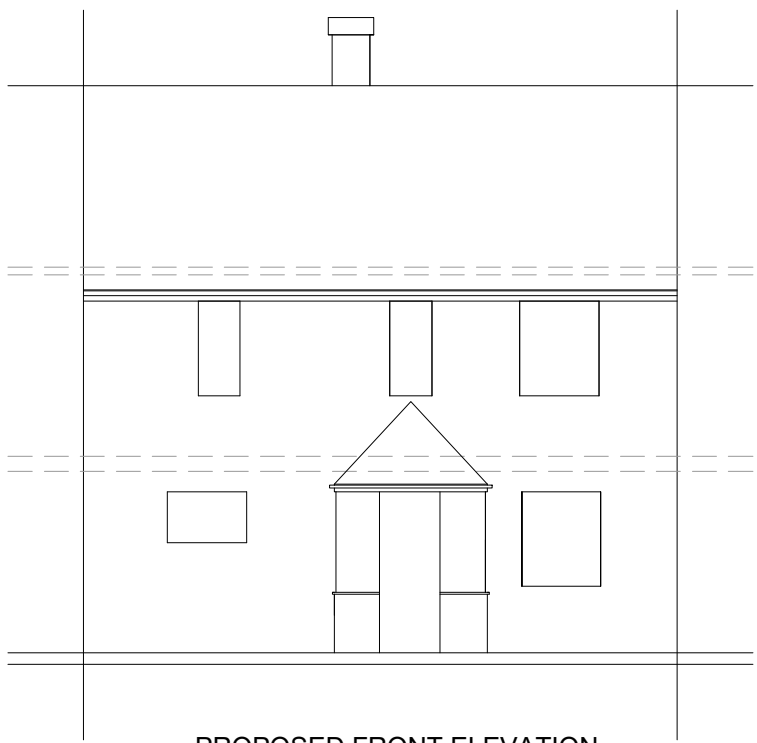


PROPOSED FRONT ELEVATION
Scale 1:100

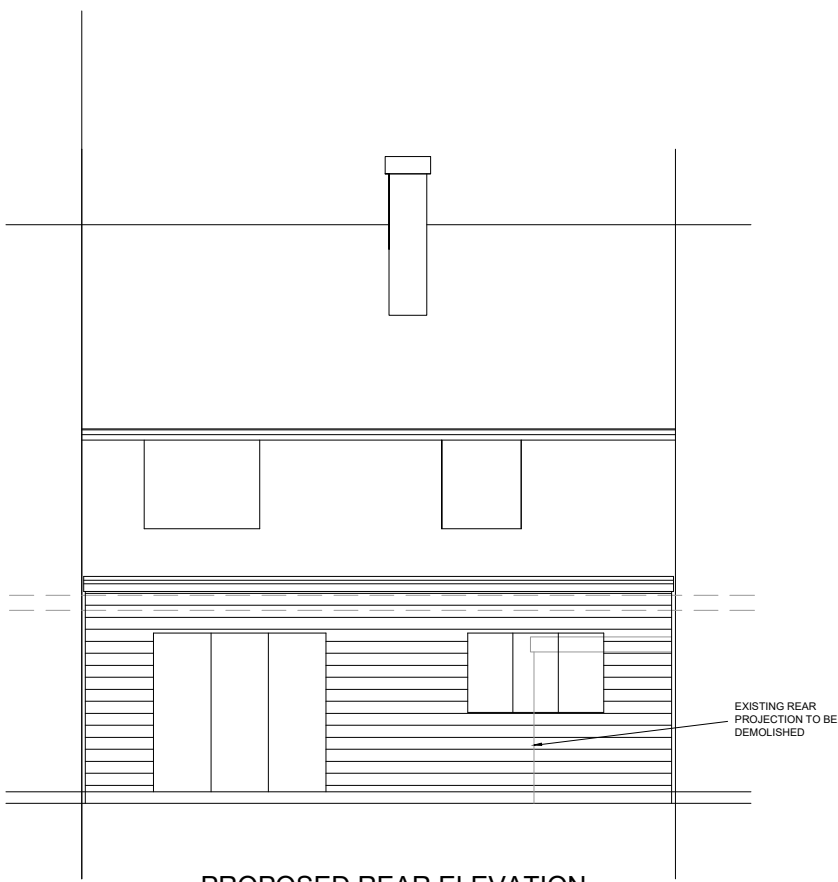


PROPOSED REAR ELEVATION
Scale 1:100

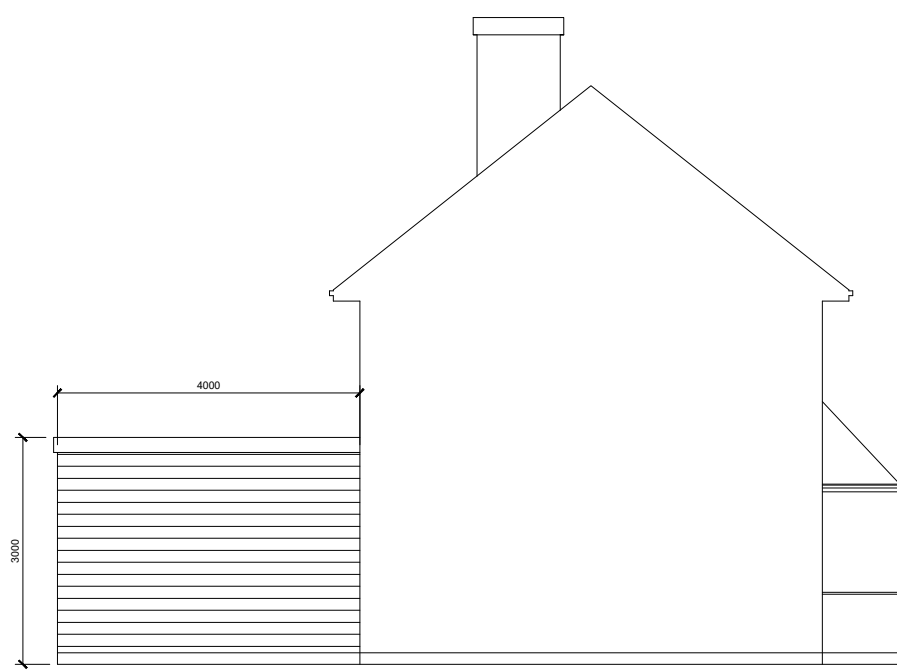


PROPOSED SIDE ELEVATION
Scale 1:100

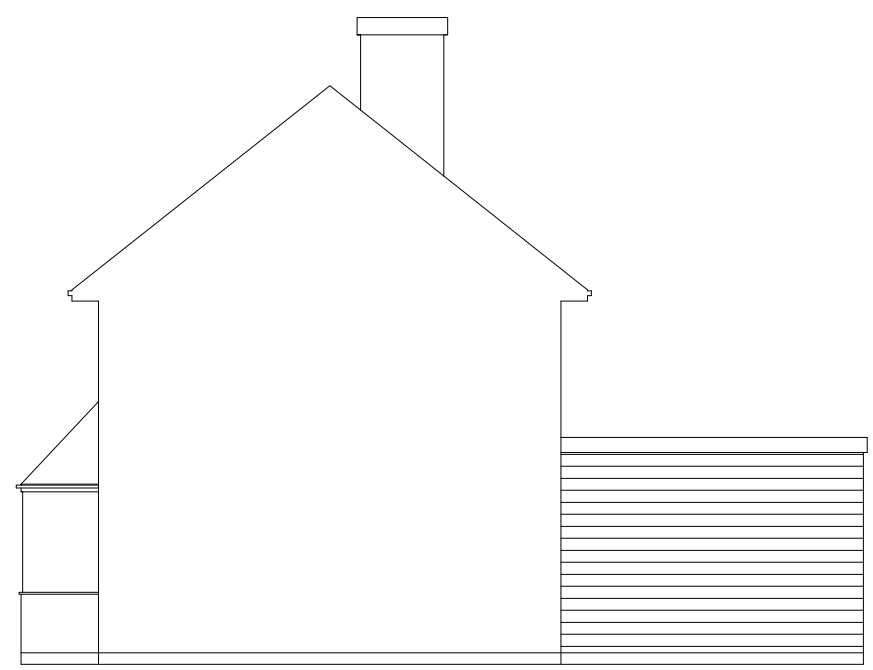


PROPOSED SIDE ELEVATION
Scale 1:100

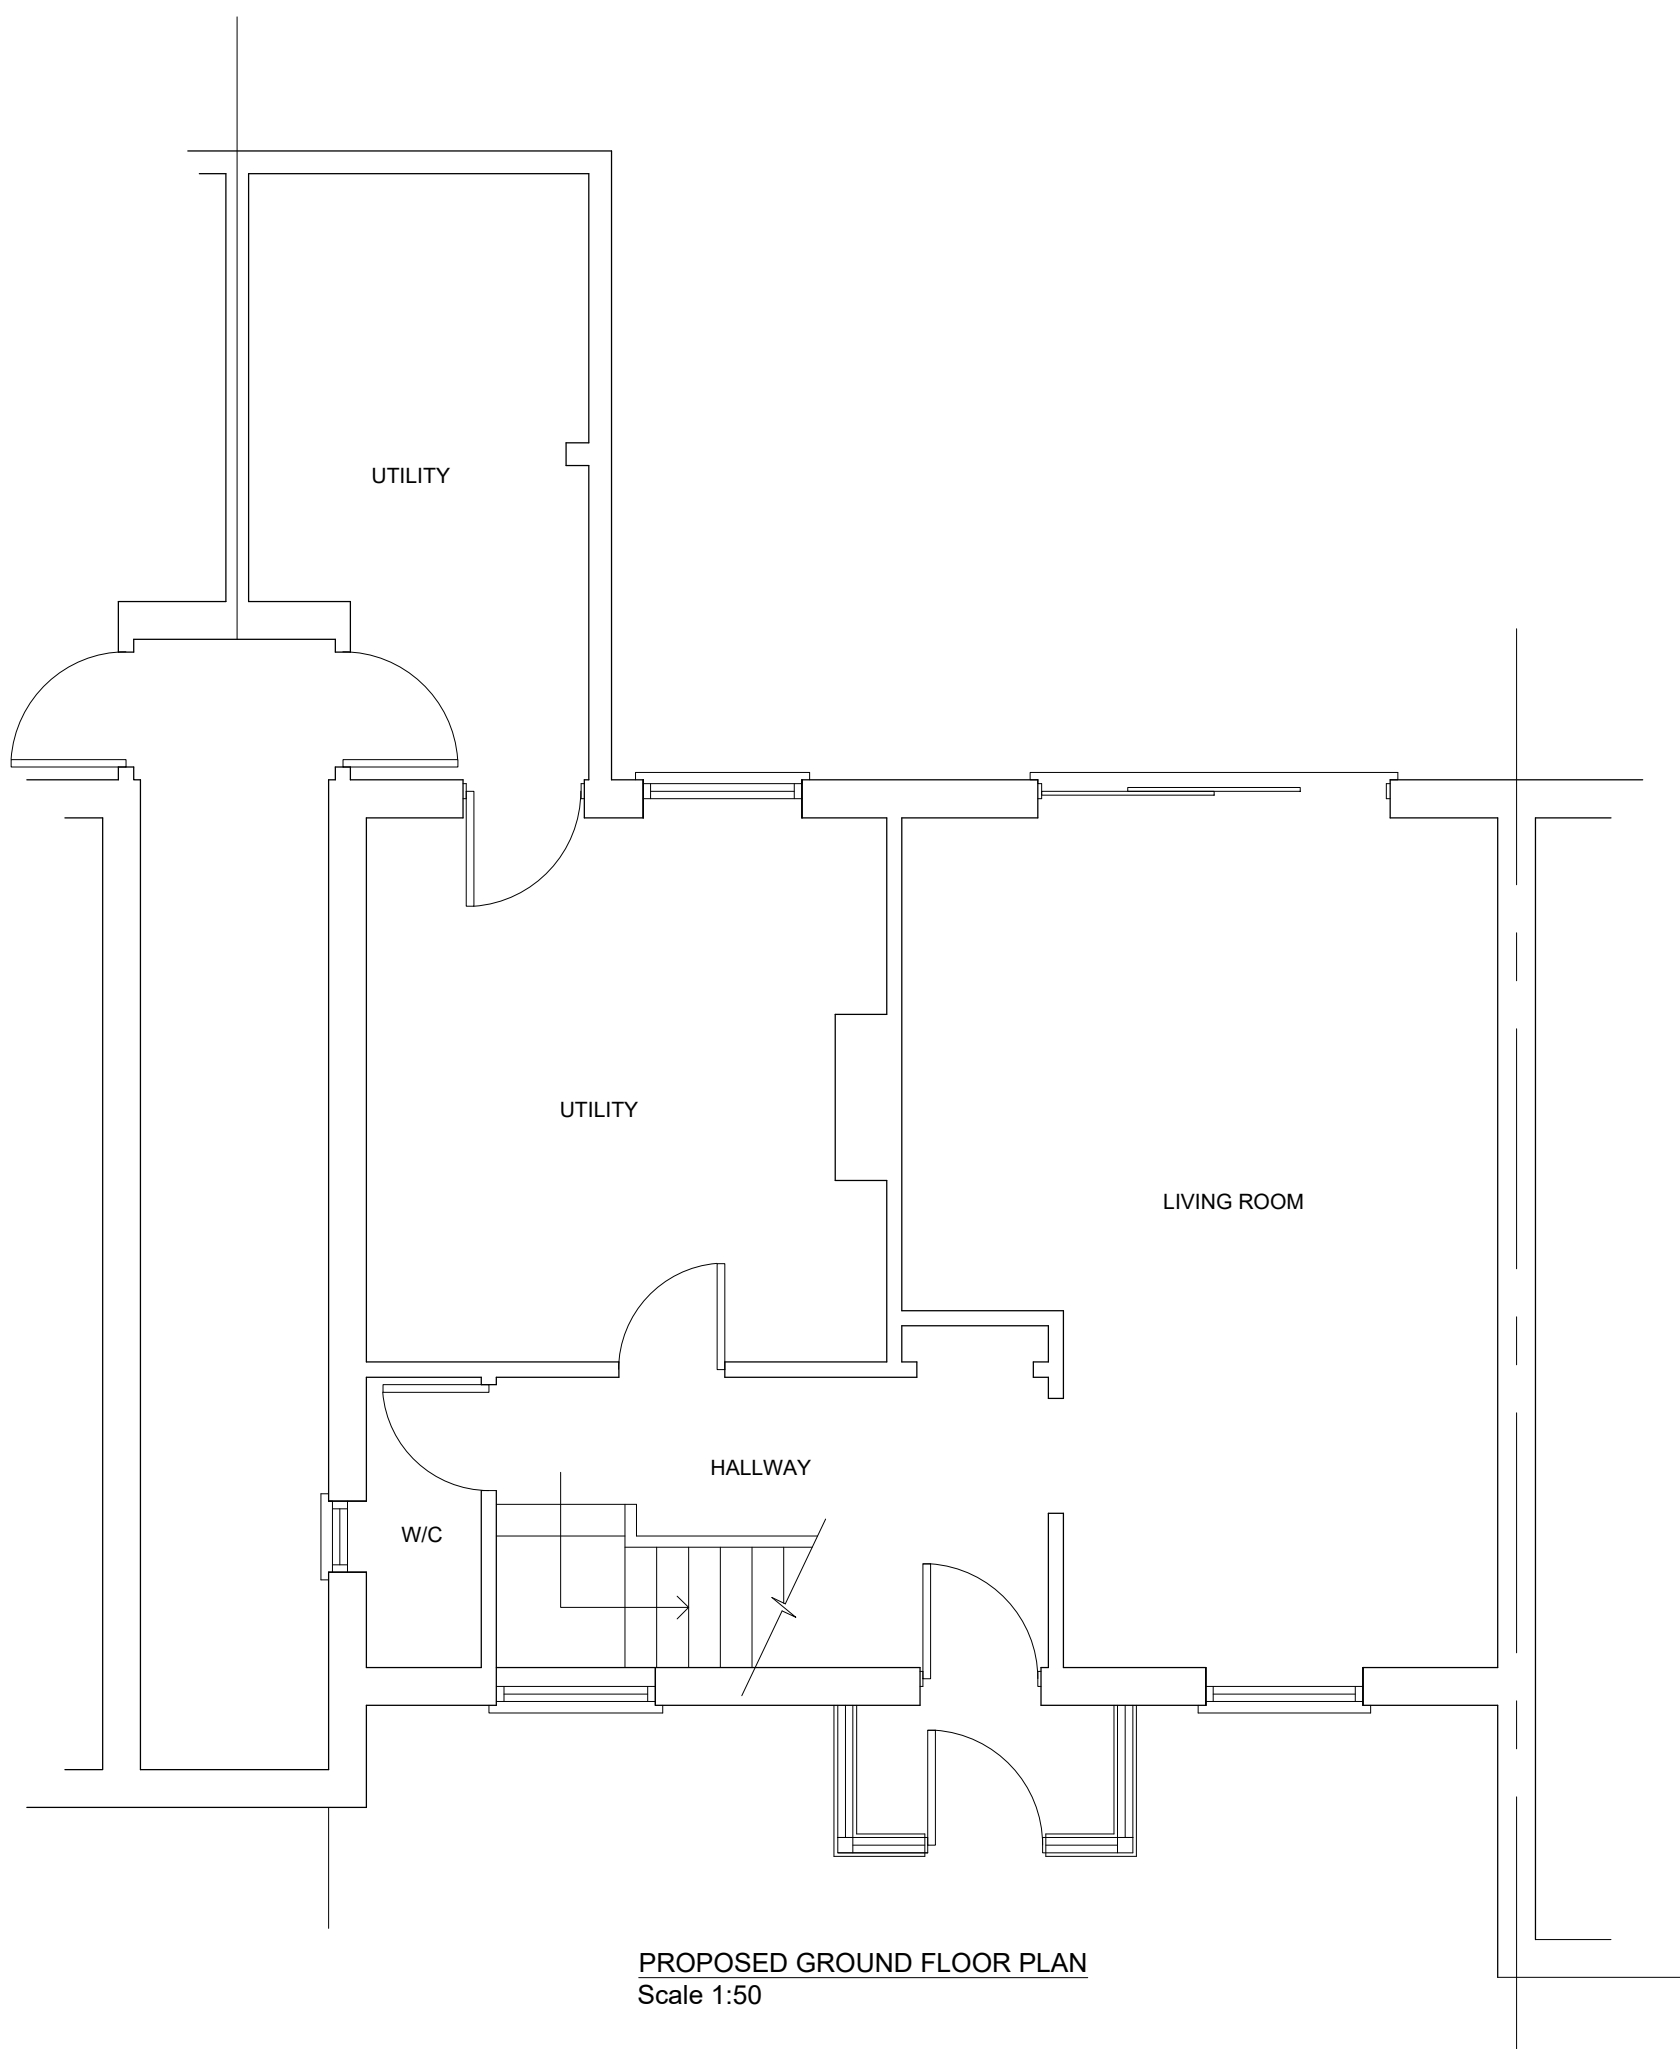

PROPOSED GROUND FLOOR PLAN
Scale 1:50

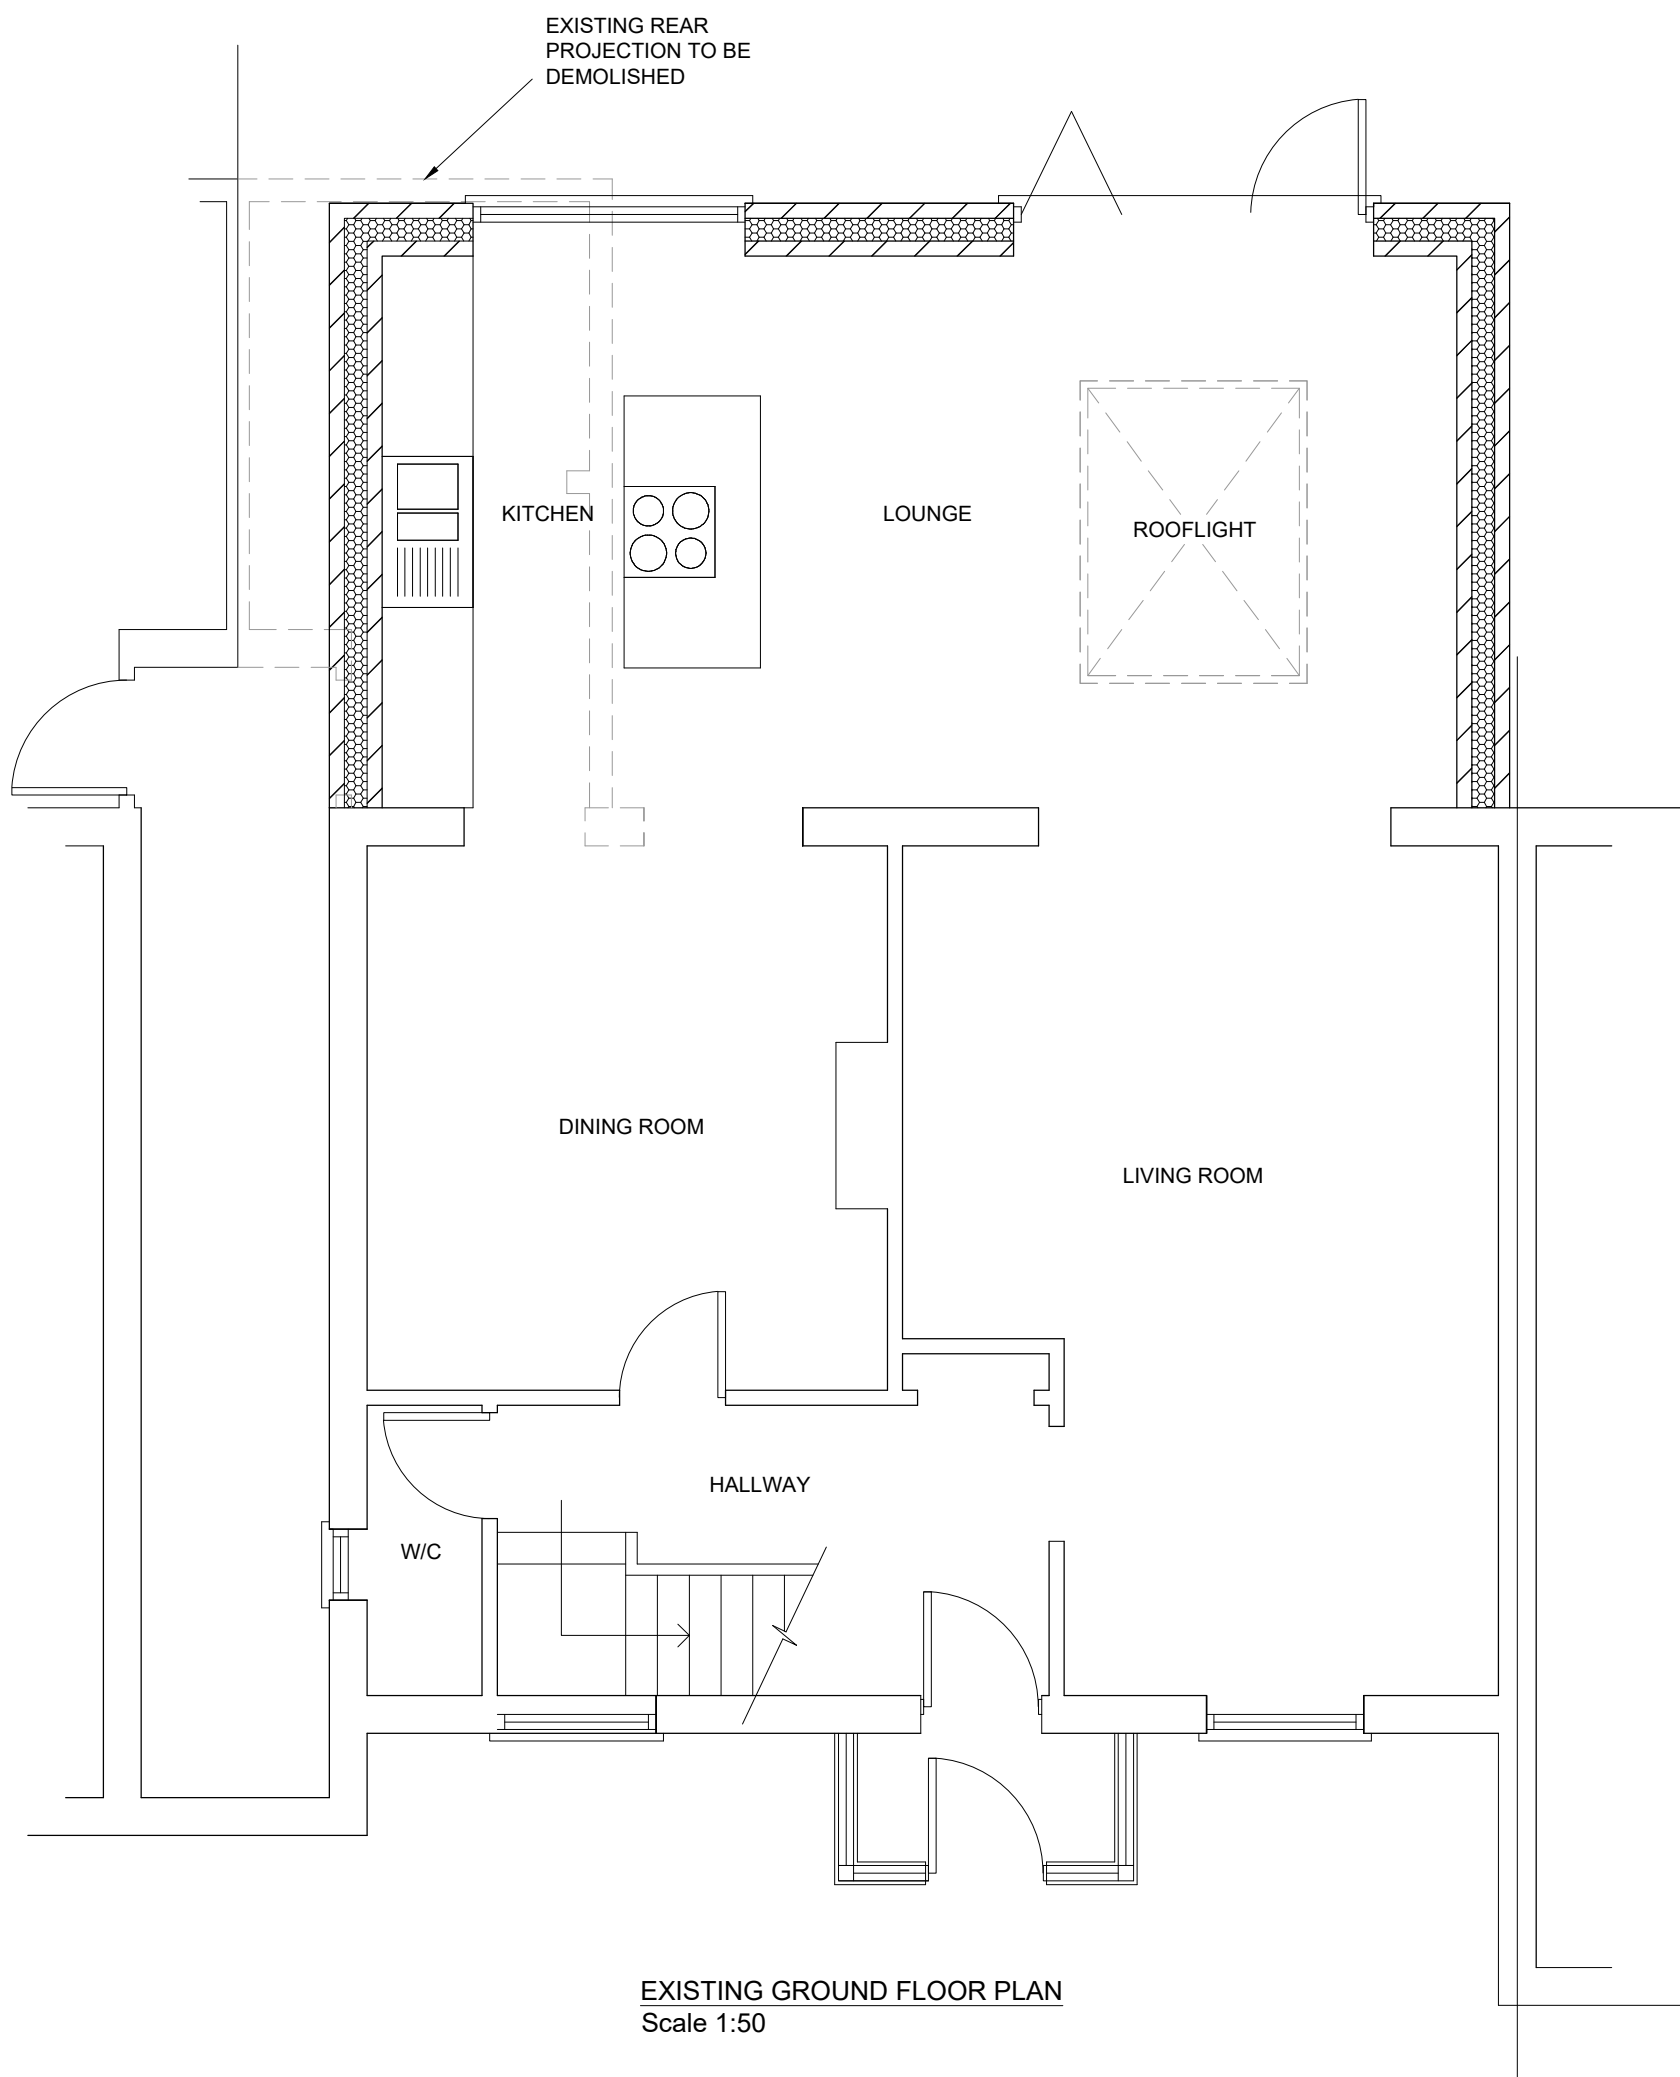


EXISTING GROUND FLOOR PLAN
Scale 1:50

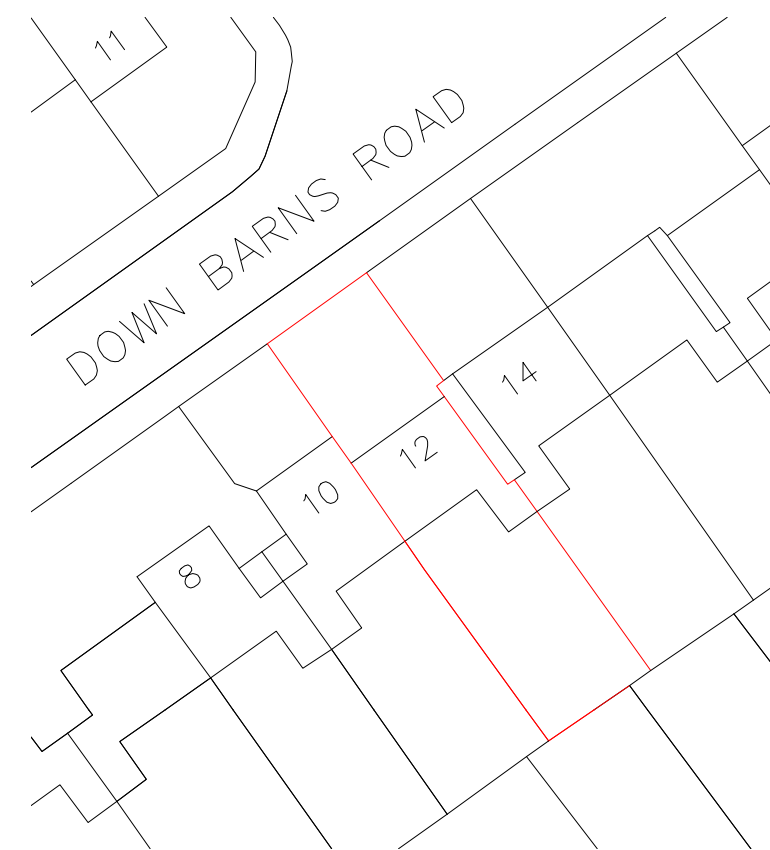

SITE PLAN
Scale 1:500



LOCATION PLAN
Scale 1:1250

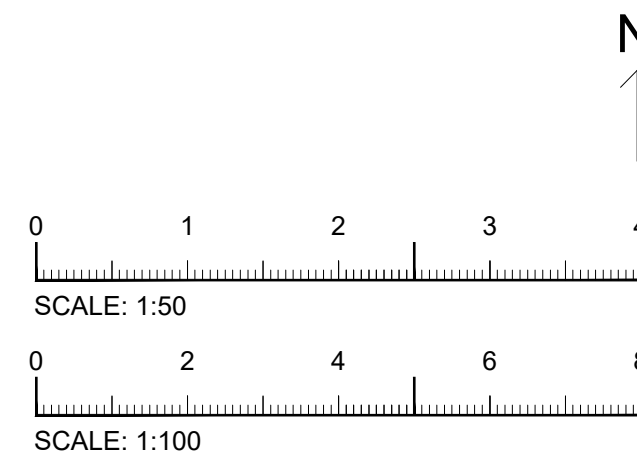

Rev	Description
-----	-------------

Project

12 Downs Barnes Road
Ruislip
HA4 0LY

Drawing

EXISTING AND PROPOSED
SINGLE STOREY REAR
EXTENSION

SCALE As Shown	Date	Drawing no. 23_28_02
-------------------	------	-------------------------