



Notes:

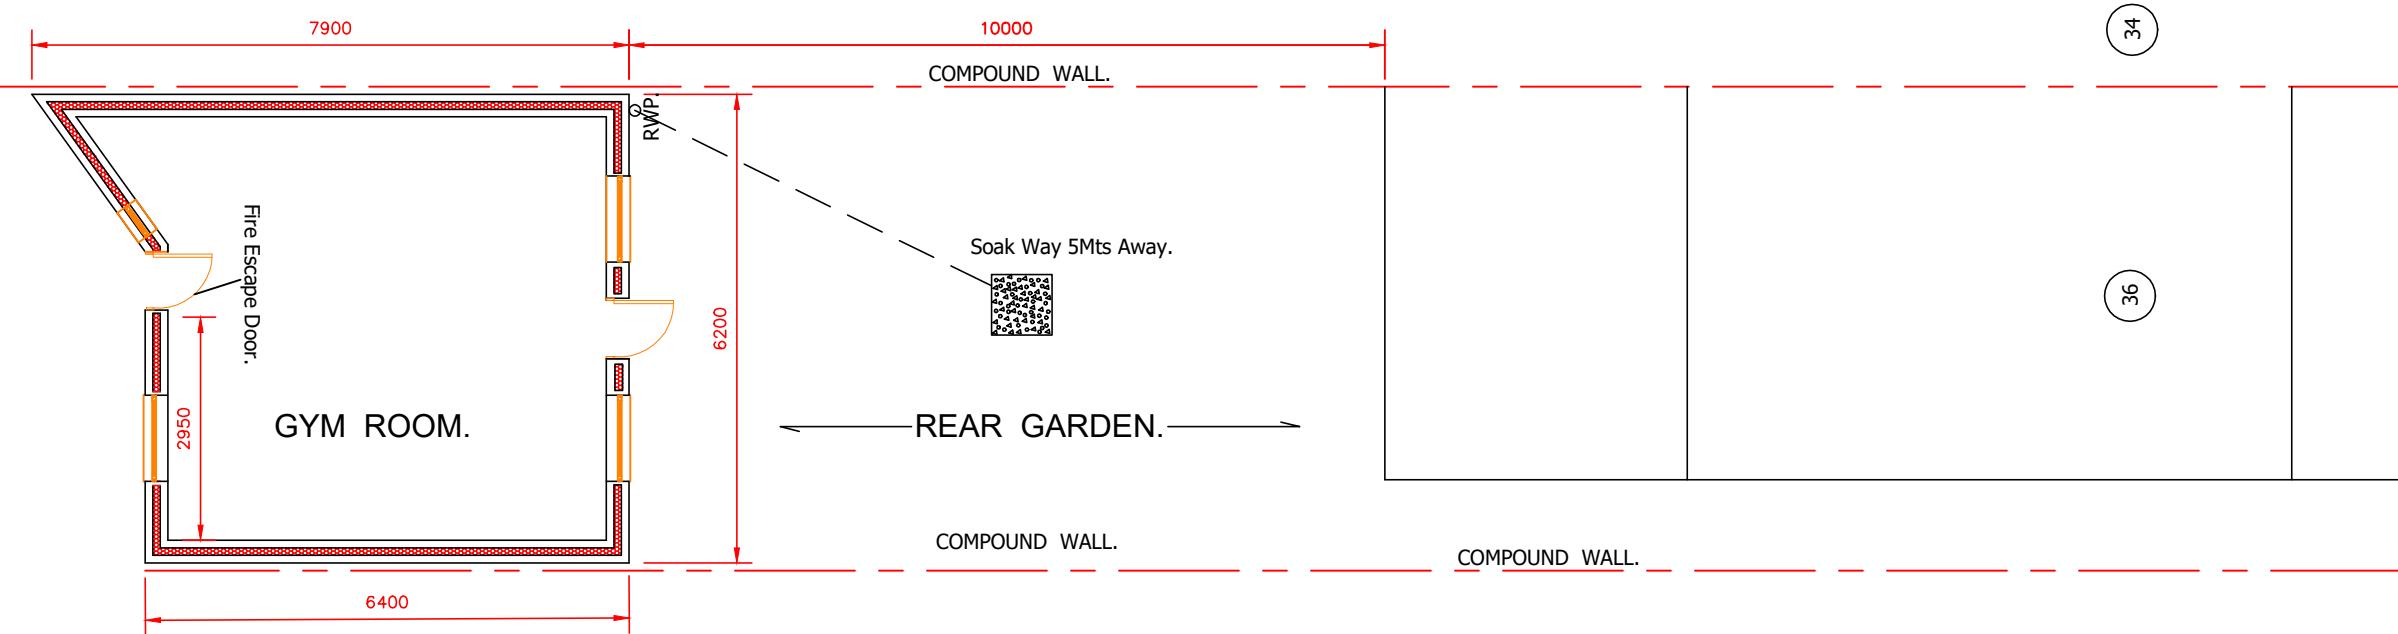


PROPOSED  
OUT BUILDING FLOOR PLAN


SCALE:-1:100

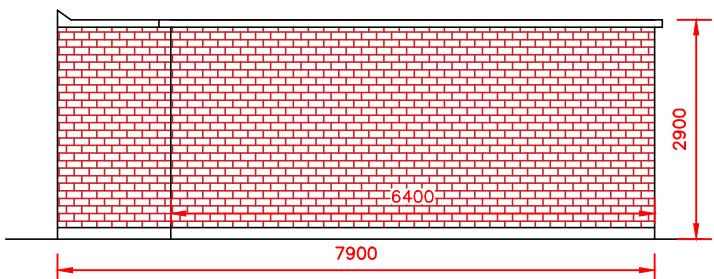


PROPOSED SIDE ELEVATION

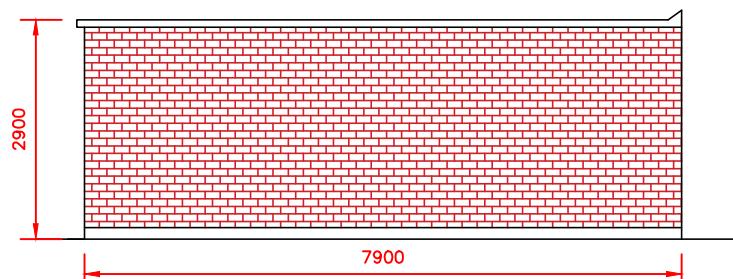

PROPOSED SIDE ELEVATION

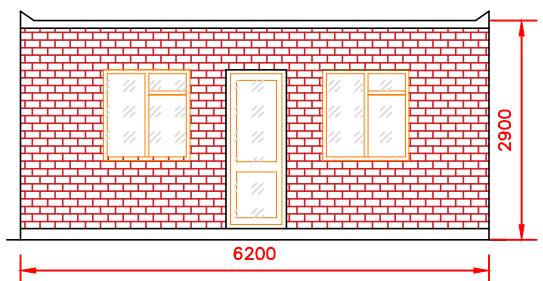

PROPOSED  
FRONT ELEVATION

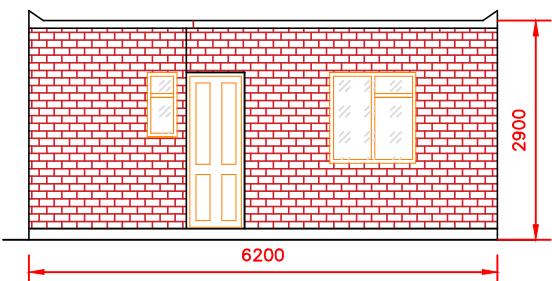

PROPOSED  
REAR ELEVATION

0 1 2 3 4 5 Mts  
SCALE 1 : 100. @ A3.

36 ROSEVILLE ROAD.  
HAYES. MIDDLESEX  
UB3 4QX  
SCALE 1 : 100.

EA / AS / 36 /01/ D 1.