



- NOTES
- Dimensions are not to be scaled from this drawing by contractors. The contractor is requested to check all dimensions before the work started.
 - Report any discrepancies to the client or architect before undertaking the work described in the drawings.
 - Dimensions are approximate site dimensions and are to be verified by the contractor on site before any fabrication/site works i.e foundations etc occur
 - Contractor is responsible for all temporary propping to existing structure

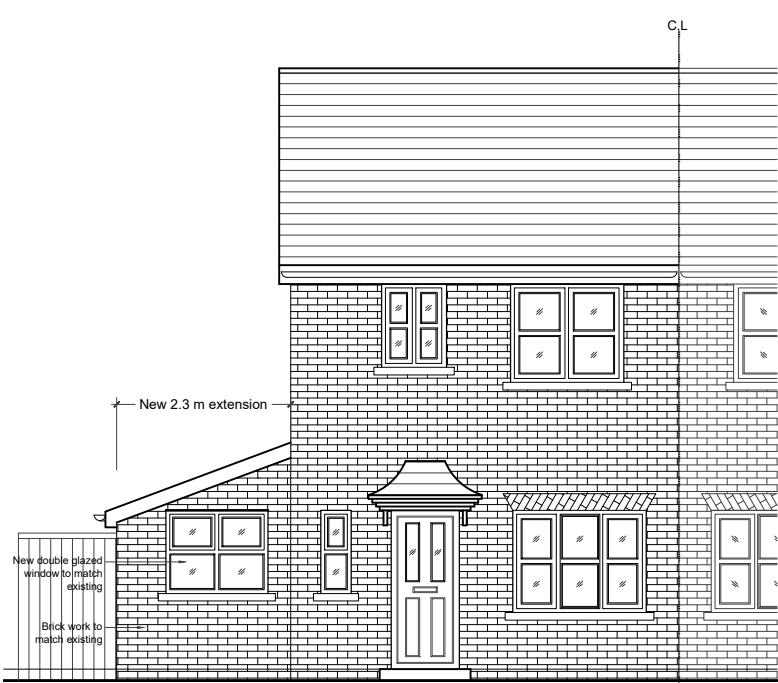


01 - FRONT ELEVATION




02 - REAR ELEVATION

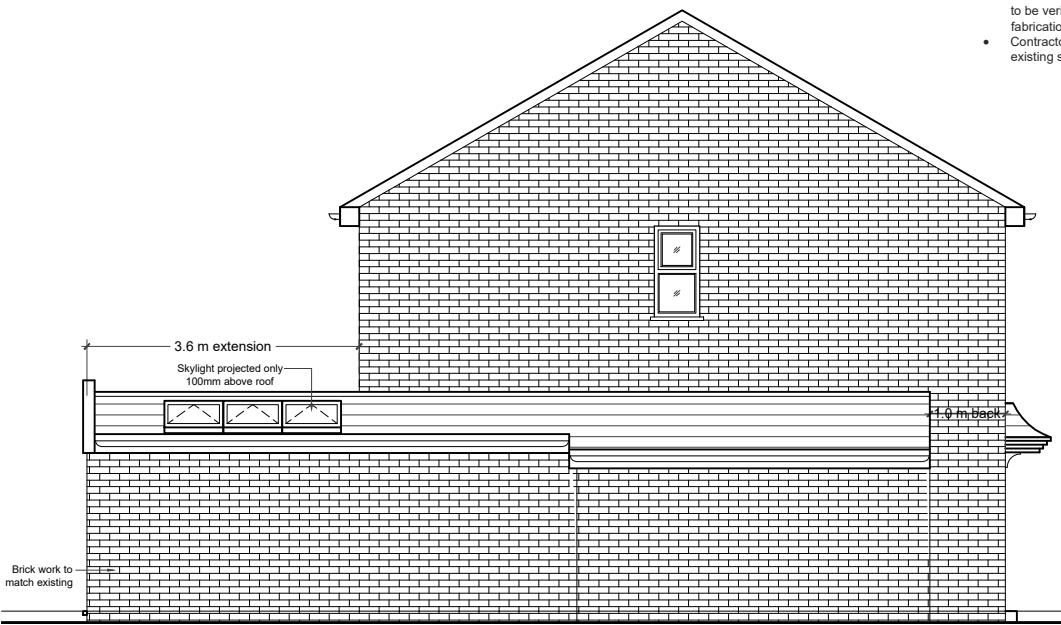


03 - SIDE ELEVATION

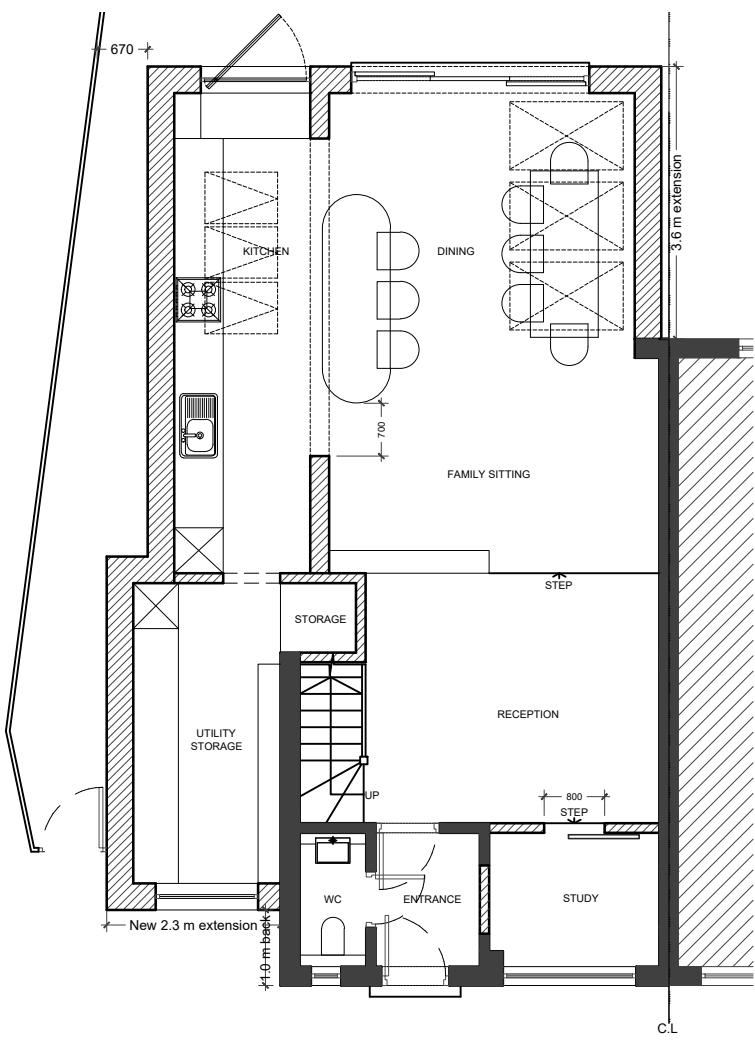

04 - GROUND FLOOR PLAN

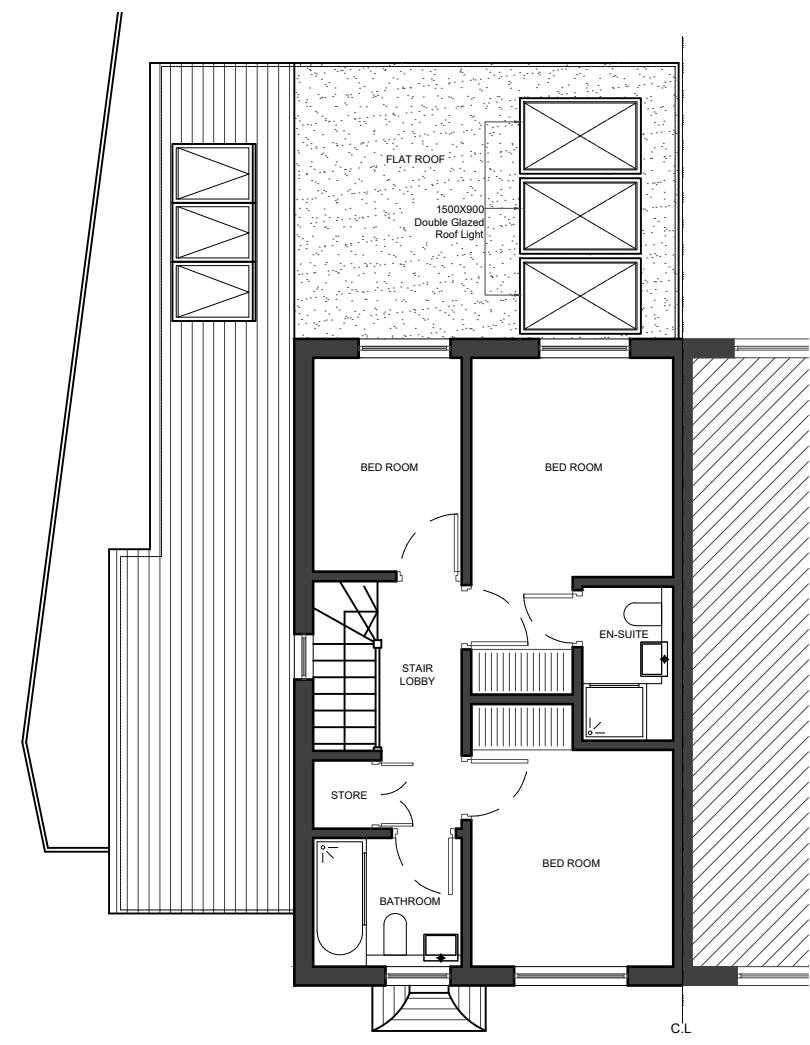


05 - FIRST FLOOR PLAN

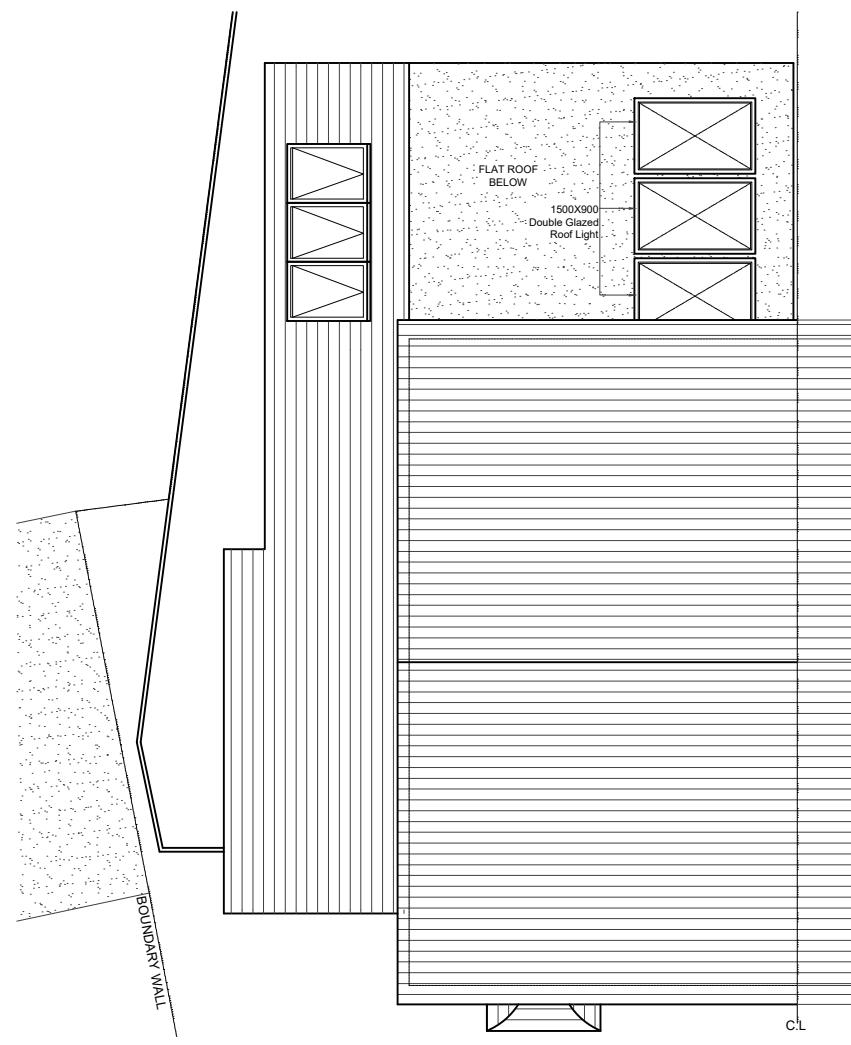

06 - ROOF PLAN

LEGEND:

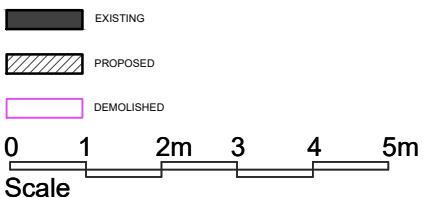

REVISIONS			
NO.	DESCRIPTION	DATE	BY

HOUSE-HOLDER APPLICATION			
--------------------------	--	--	--

DE ARCHITECTURAL CONSULT.LTD M: 07669580774, 07883602259 E: design.endeavour@gmail.com			
--	--	--	--

Project 30 ASPEN GROVE PINNER LONDON, HA5 2NL			
Title PROPOSED PLANS & ELEVATIONS			
Scale 1:100@A3	Drawn MZ	Approved	Date FEB-23
Job No. DAC-136/23	Drawing No. PH-30 AG-03	Rev. -	