

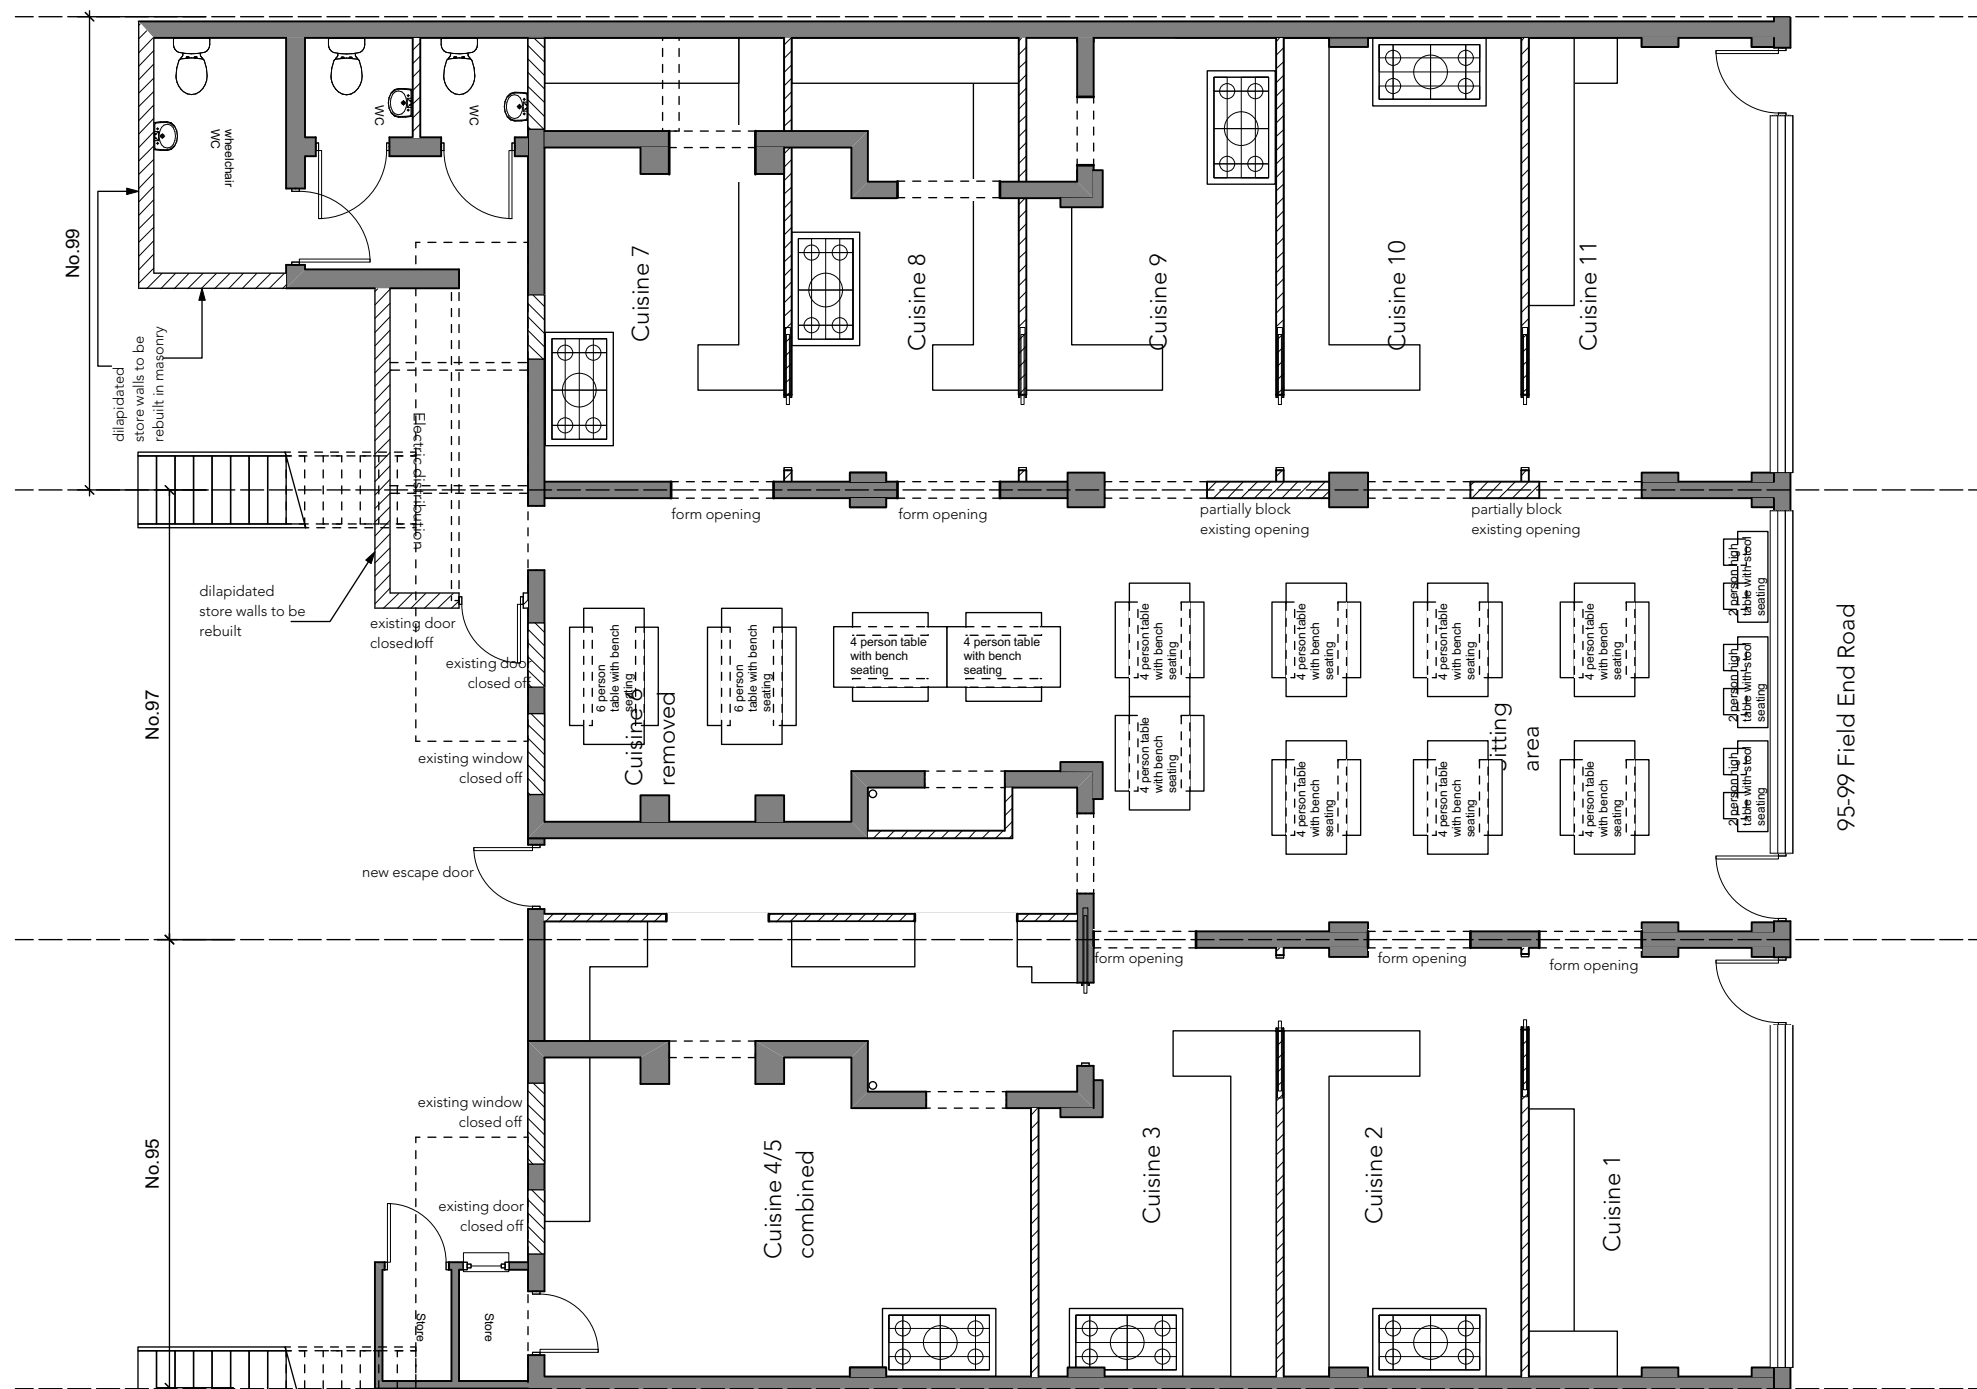


 

Proposed Floor Plan

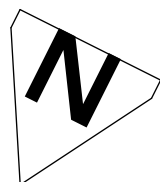

This drawing is subject to detailed site investigation including ground conditions, contaminants, drainage, design and planning/density negotiations with the relative Authorities. The layout has been based on a site survey prepared by others. It has not been considered in respect of the CDM legislation.

Planning

- C 05/06/2024 Cuisine 6 omitted to form more seating, cuisine 4 combined with cuisine 5.
- B 27/03/2024 Window seating removed from 95 and 97 following discussion with planning.
- A 21/06/2023 Plans up dated following discussions with planners.

Drawing title Proposed Floor Plan		stephen masih architect	
Project title Eastcote Restaurant Holding Ltd 95-99 Field End Road, Eastcote		e: stephen.masih@ntlworld.com t: 07733 445556	
Drawing no. 2209wd2.101	Rev P3		
Scale 1:100@A3	Date April'23	Drawn by sm	Checked by sm