
 


Proposed Roof Plan

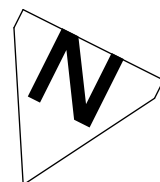

This drawing is subject to detailed site investigation including ground conditions, contaminants, drainage, design and planning/density negotiations with the relative Authorities. The layout has been based on a site survey prepared by others. It has not been considered in respect of the CDM legislation.

Planning

A 21/06/2023 Plans up dated following discussions with planners.

Drawing title Proposed Roof Plan		stephen masih architect e: stephen.masih@ntlworld.com t: 07733 445556	
Project title Eastcote Restaurant Holding Ltd 95-99 Field End Road, Eastcote	Drawing no. 2209wd2.105	Rev P1	
Scale 1:100@A3	Date April'23	Drawn by sm	Checked by sm