



Existing East Elevation

1 : 100

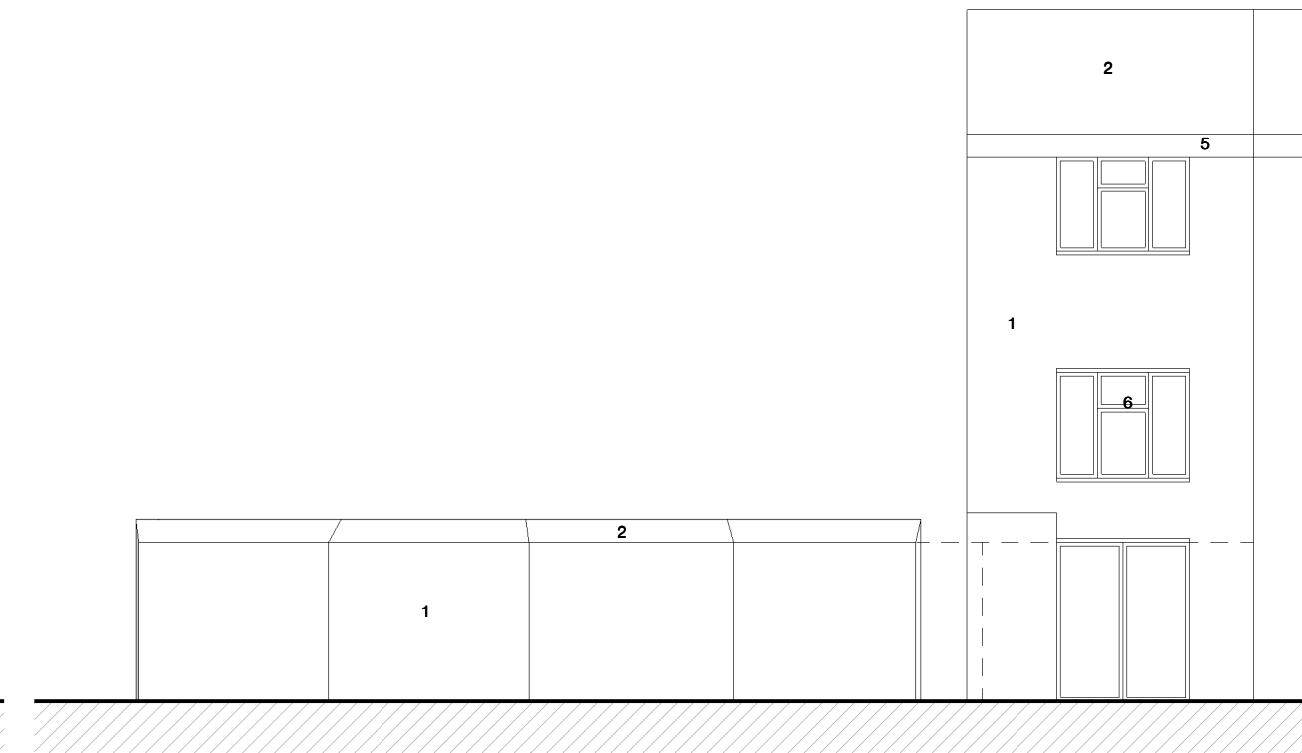

Existing West Elevation


1 : 100

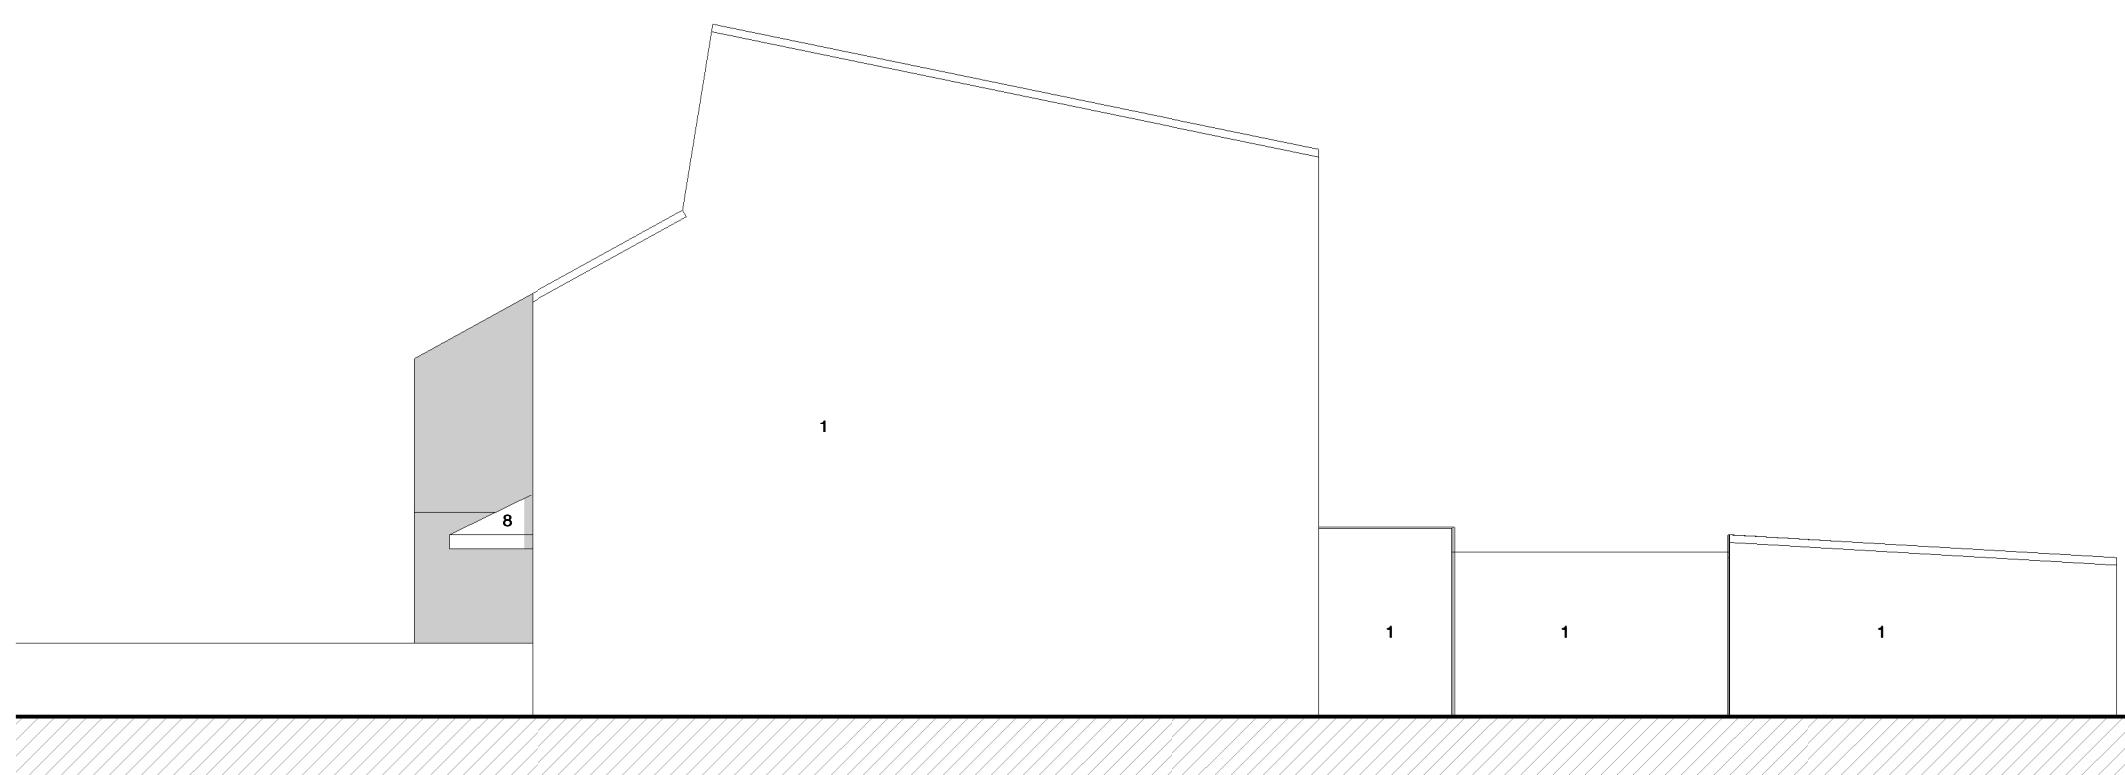

Existing North Elevation

1 : 100

0 1 2 5 10 m

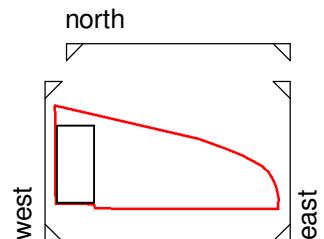

METASHAPE | ARCHITECTS

STATUS
Planning
NOT FOR CONSTRUCTION

PROJECT
158 Ash Grove, Hayes UB3 1JR

TITLE
Existing Elevations

SCALE
As indicated @ A3
May 2023

DRAWN
DK
IPL

DRAWING NUMBER
2021-034_P1200

REVIEWED

IPL

REVISION

This drawing is for information only and is subject to Planning Approval, Statutory undertaker searches, Building Control Approval and Detailed Design Development.

Do not scale drawing except for planning purposes. Figure dimensions to be worked to in all cases.

MATERIAL LEGEND

- 1 London mixed stock brick
- 2 Interlocking roof tiles - dark brown
- 3 Roller garage doors - colour white
- 4 Aluminium roof cladding - light brown
- 5 Roof fascia - colour white
- 6 UPVC windows - colour white
- 7 Skylight windows - colour grey
- 8 Entrance canopy with interlocking roof tiles
- 9 Entrance door - colour black