


Revisions

Rev A	01/08/23	Dropped kerb added.
-------	----------	---------------------

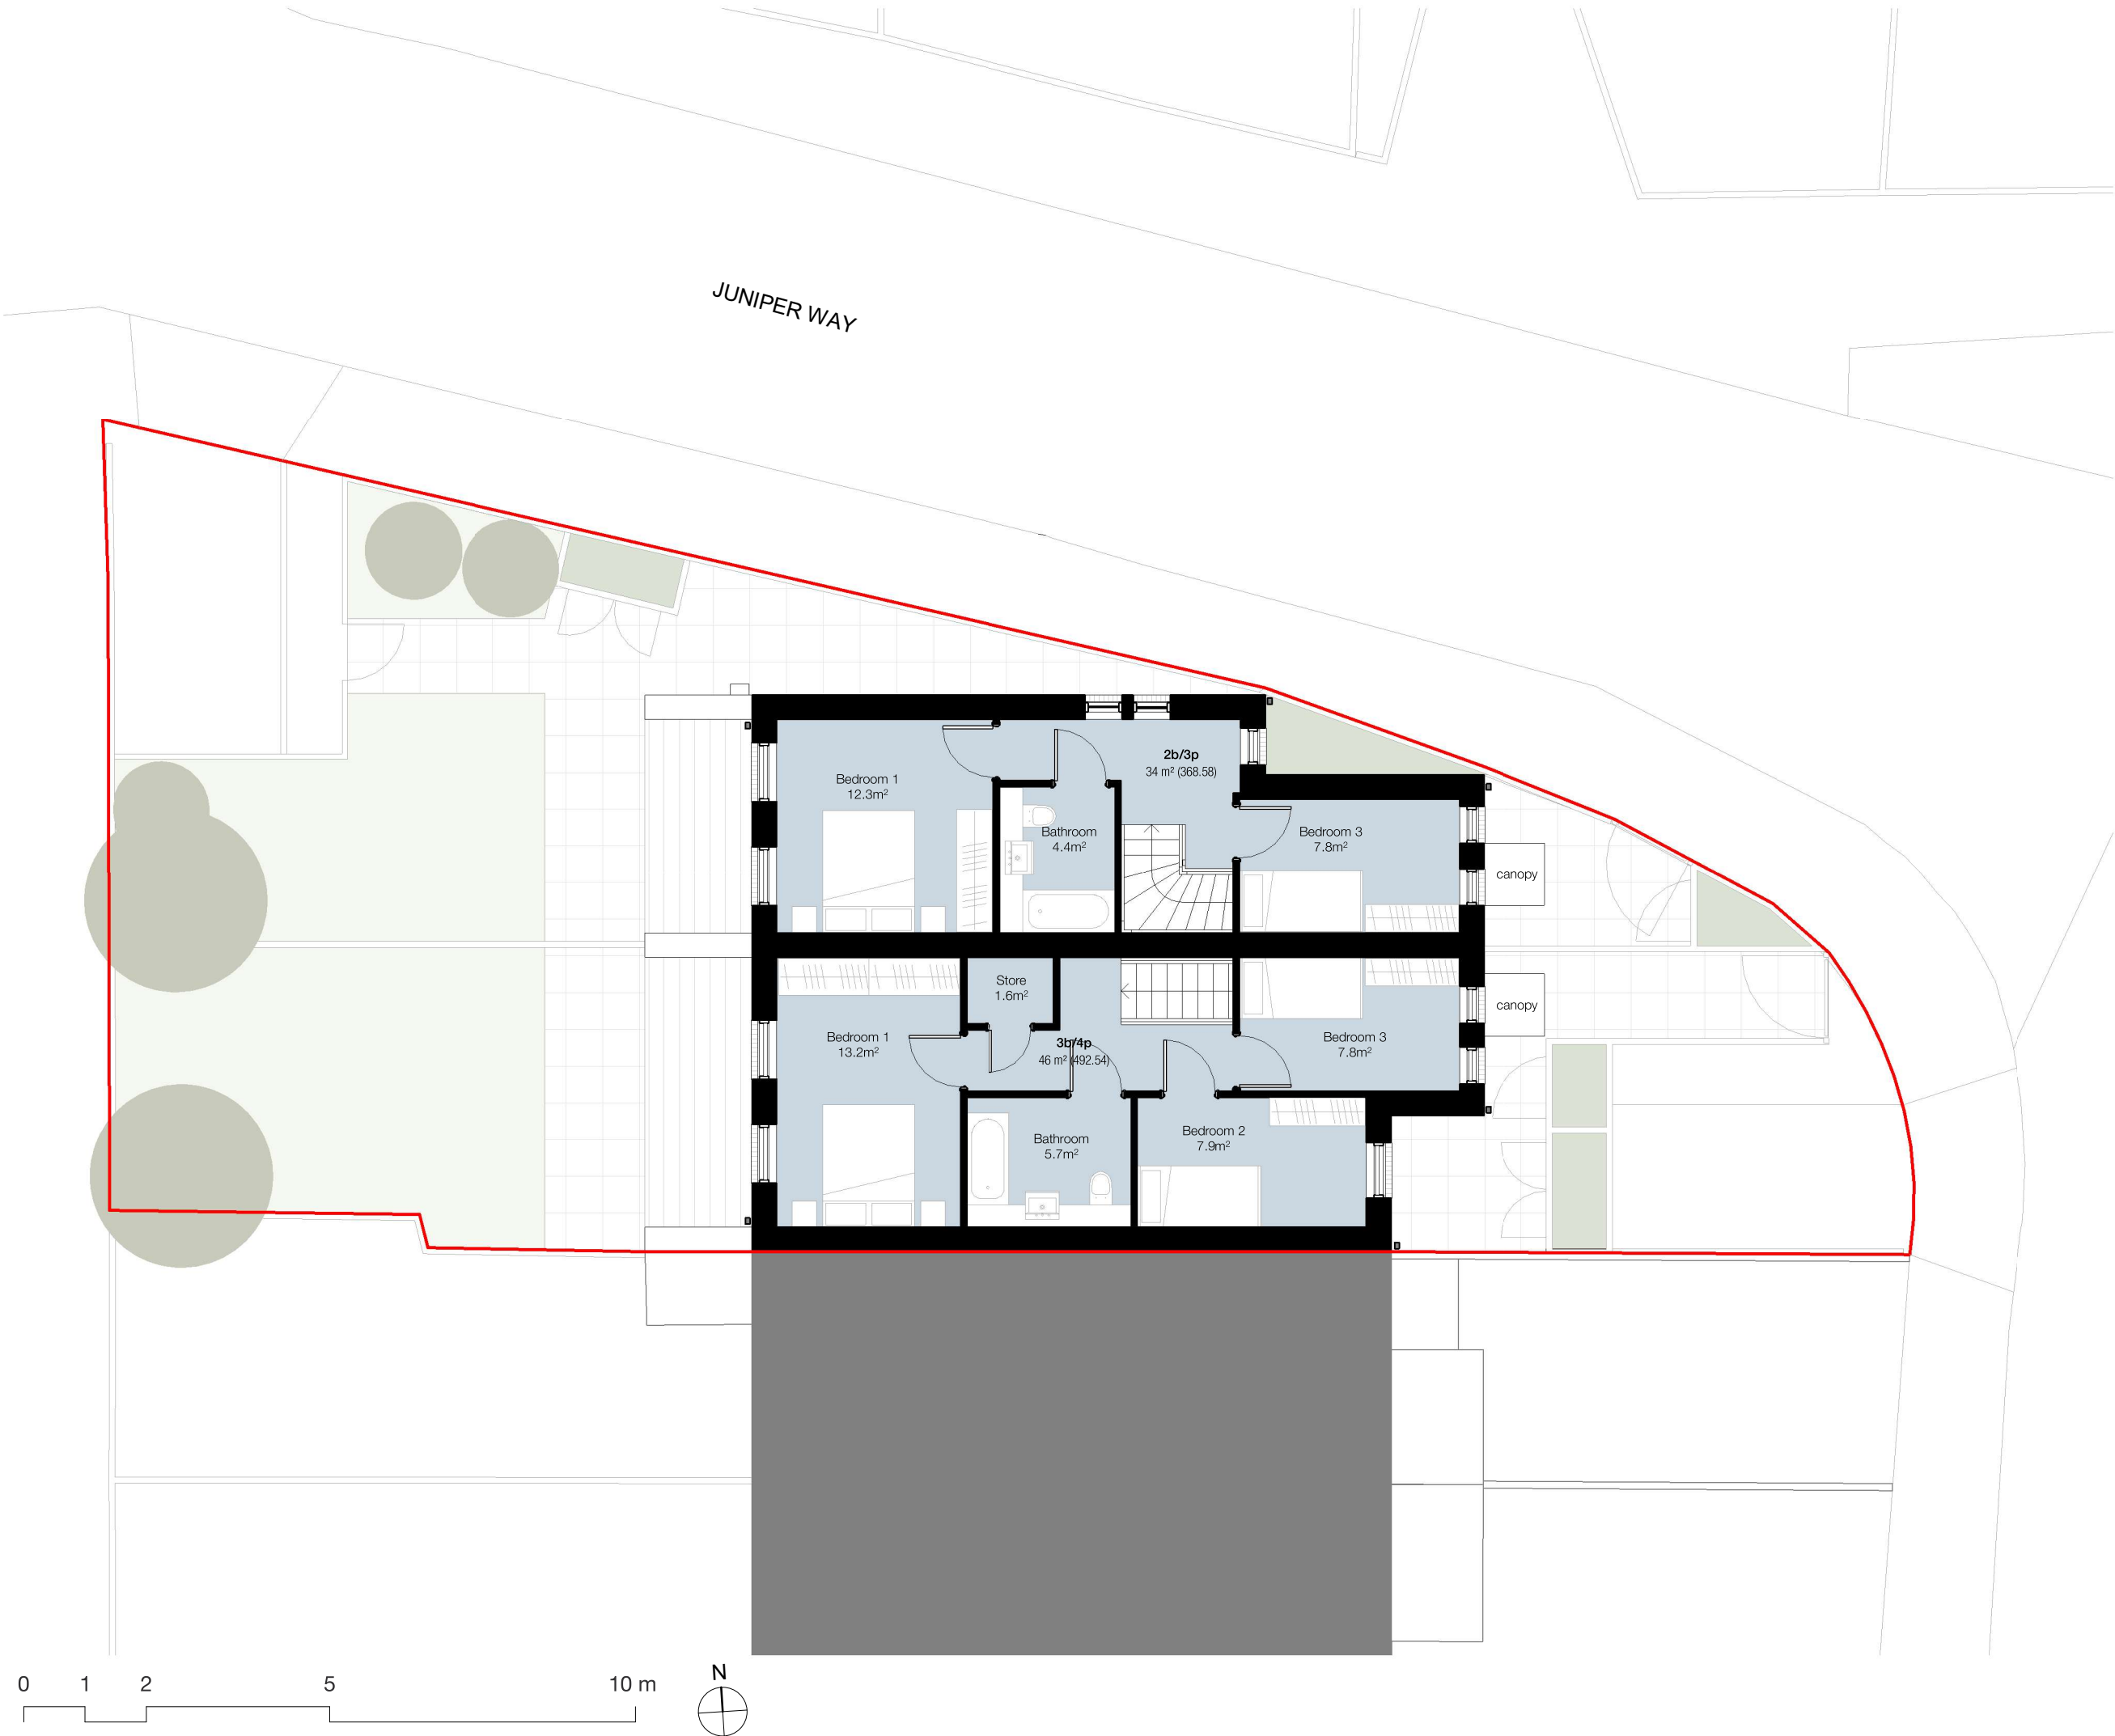

METASHAPE | ARCHITECTS

STATUS
Planning
NOT FOR CONSTRUCTION

PROJECT
158 Ash Grove, Hayes UB3 1JR

TITLE
Proposed First Floor Plan

SCALE
1 : 100 @ A3

DATE
May 2023

DRAWN
DK

REVIEWED
IPL

DRAWING NUMBER
2021-034_P2011

REVISION
A

This drawing is for information only and is subject to Planning Approval, Statutory undertaker searches, Building Control Approval and Detailed Design Development.

Do not scale drawing except for planning purposes. Figure dimensions to be worked to in all cases.