


Revisions		
Rev A	01/08/23	Dropped kerb added.
Rev B	10/10/23	Updated first floor windows.

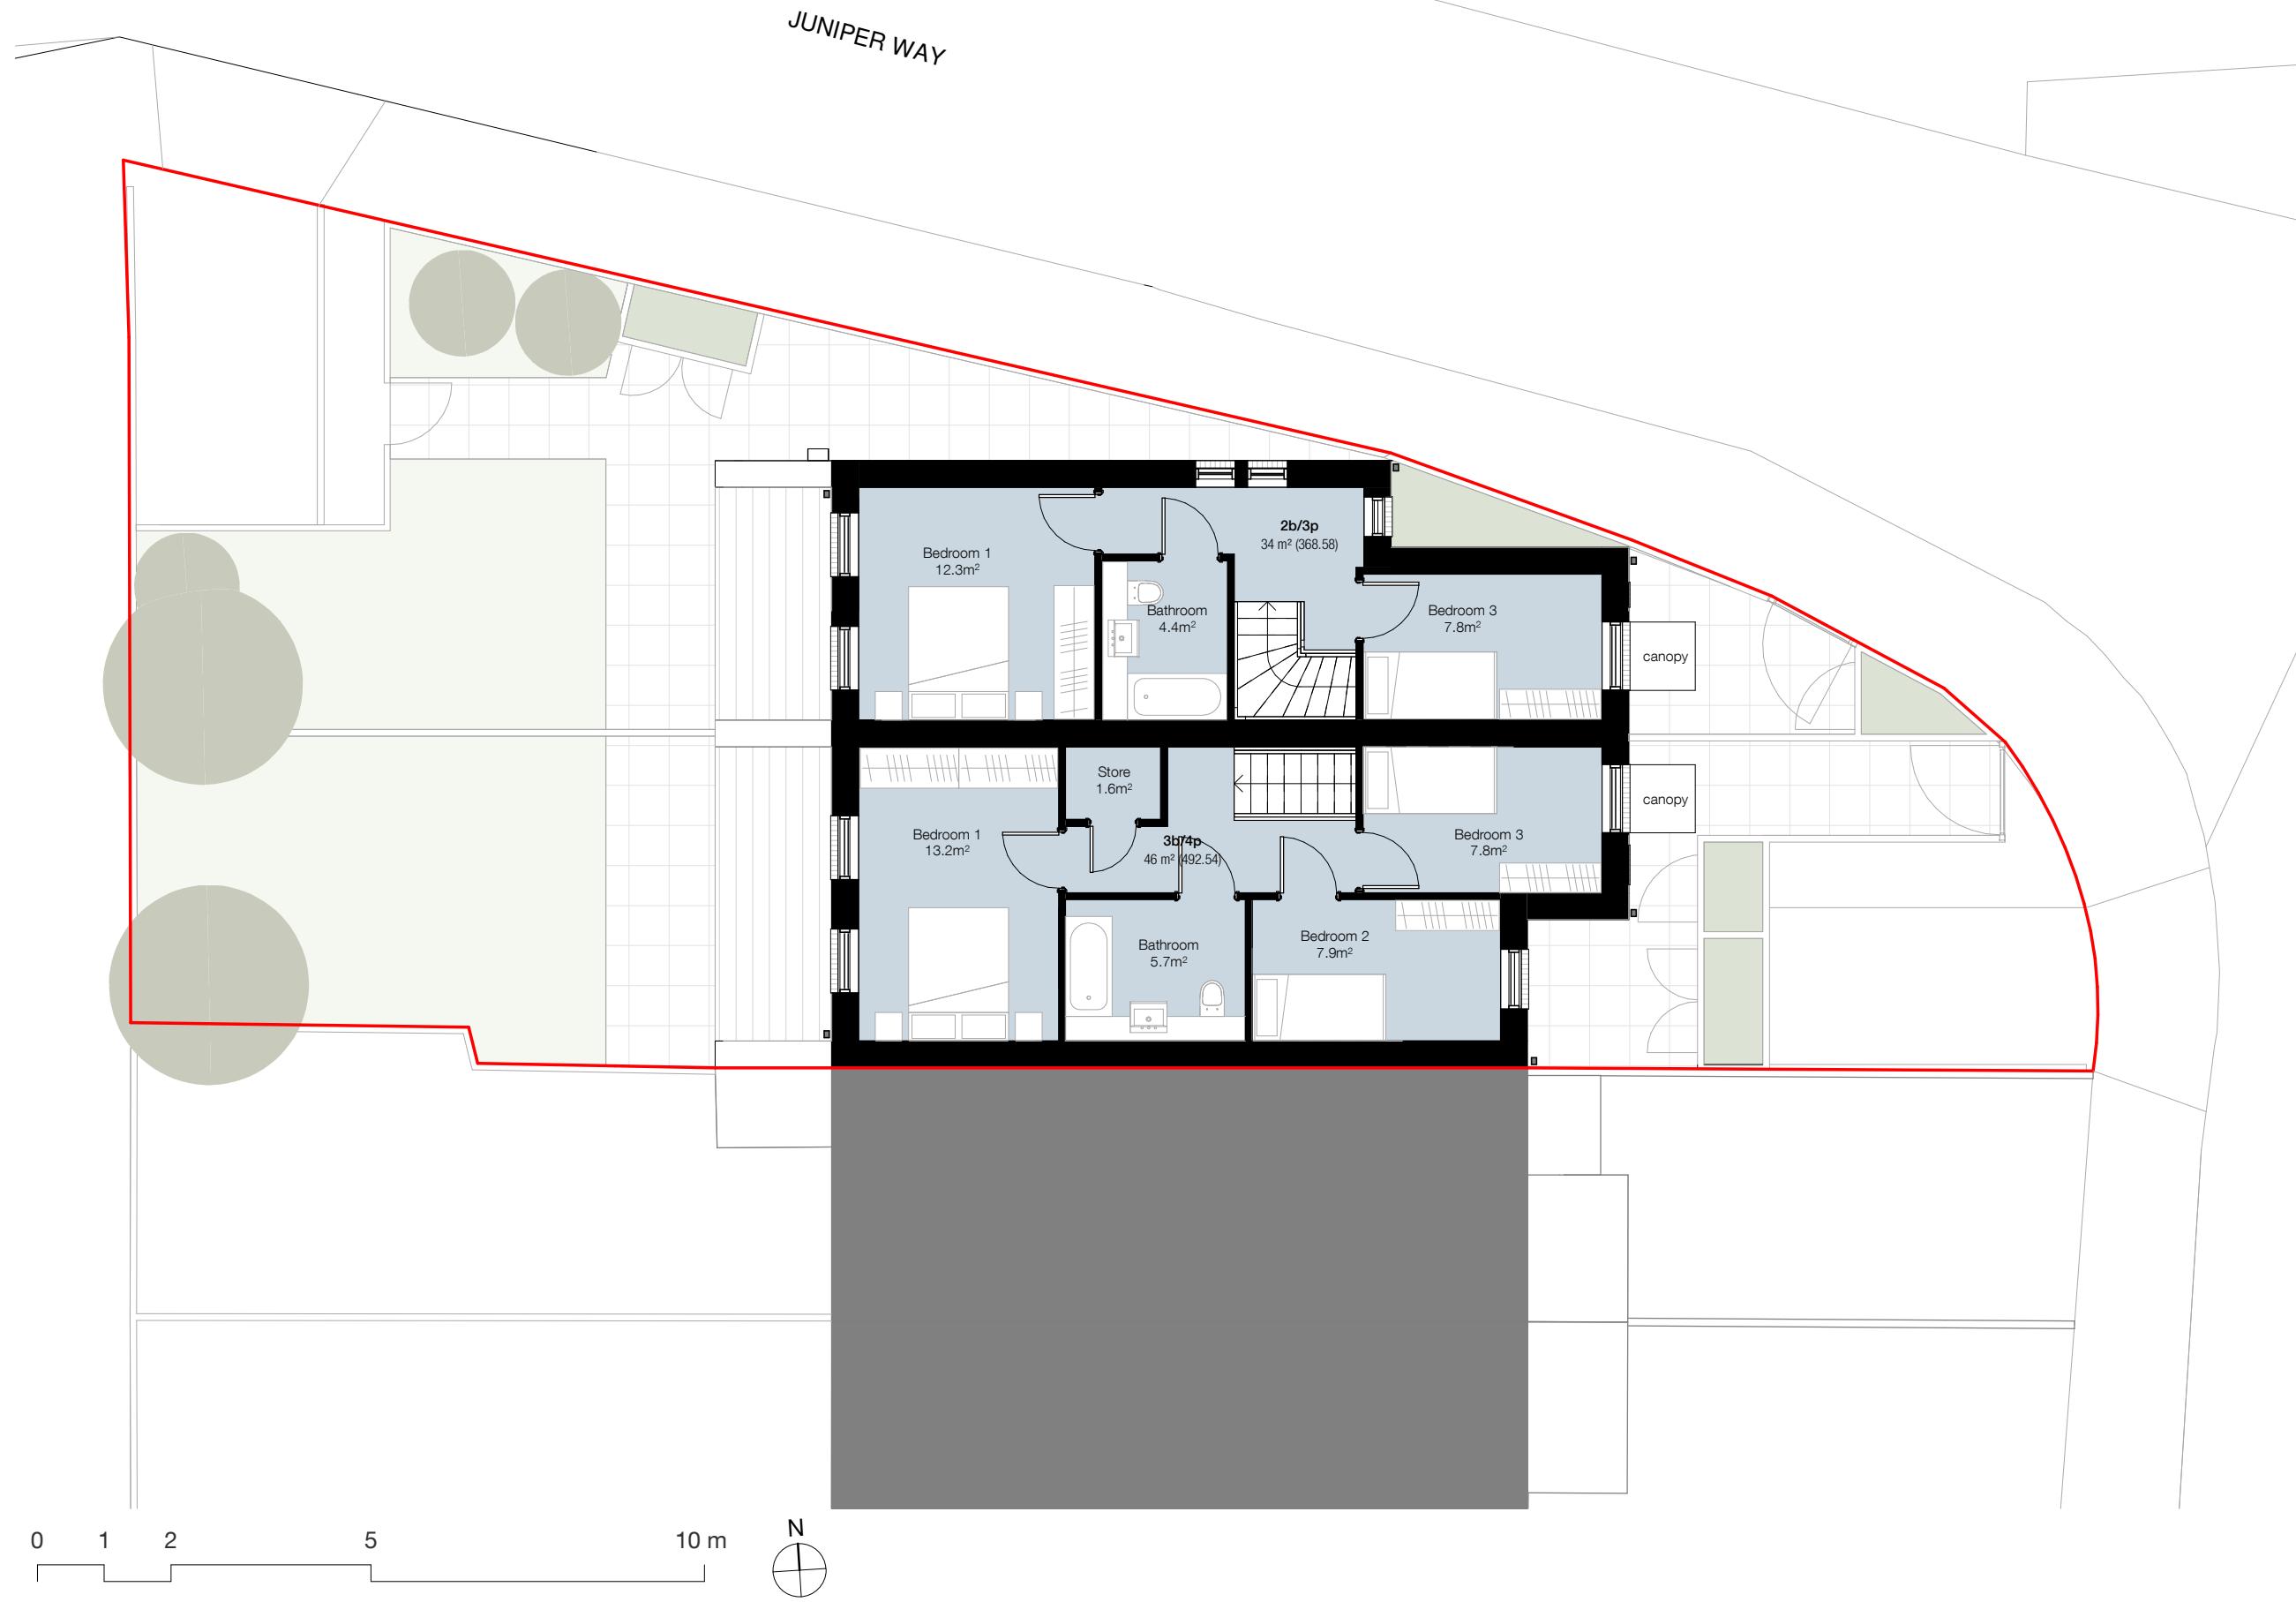

METASHAPE ARCHITECTS	
STATUS	Planning
	NOT FOR CONSTRUCTION
PROJECT	158 Ash Grove, Hayes UB3 1JR
TITLE	Proposed First Floor Plan
SCALE	1 : 100 @ A3
DRAWN	May 2023
DK	REVIEWED
	IPL
DRAWING NUMBER	REVISION
2021-034_P2011	B

This drawing is for information only and is subject to Planning Approval, Statutory undertaker searches, Building Control Approval and Detailed Design Development.

Do not scale drawing except for planning purposes. Figure dimensions to be worked to in all cases.