




2 First Floor (Existing)
2303-A-100 1 : 100

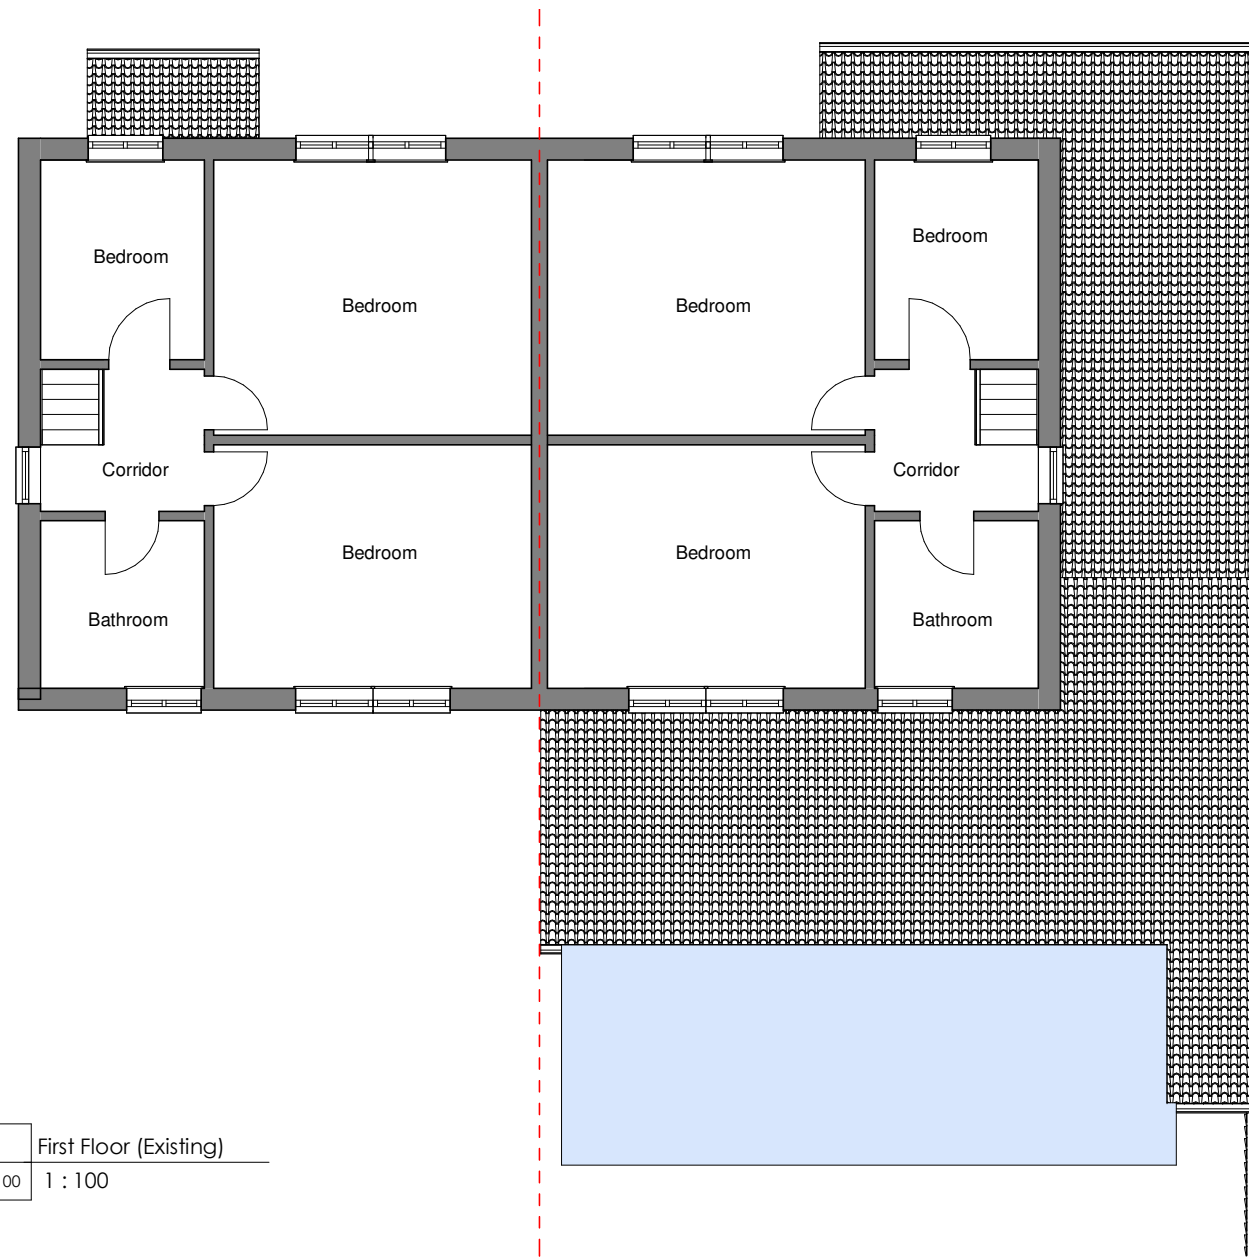

5 Side Elevation (Existing)
2303-A-100 1 : 100



6 Side Extension (Existing no. 17)
2303-A-100 1 : 100

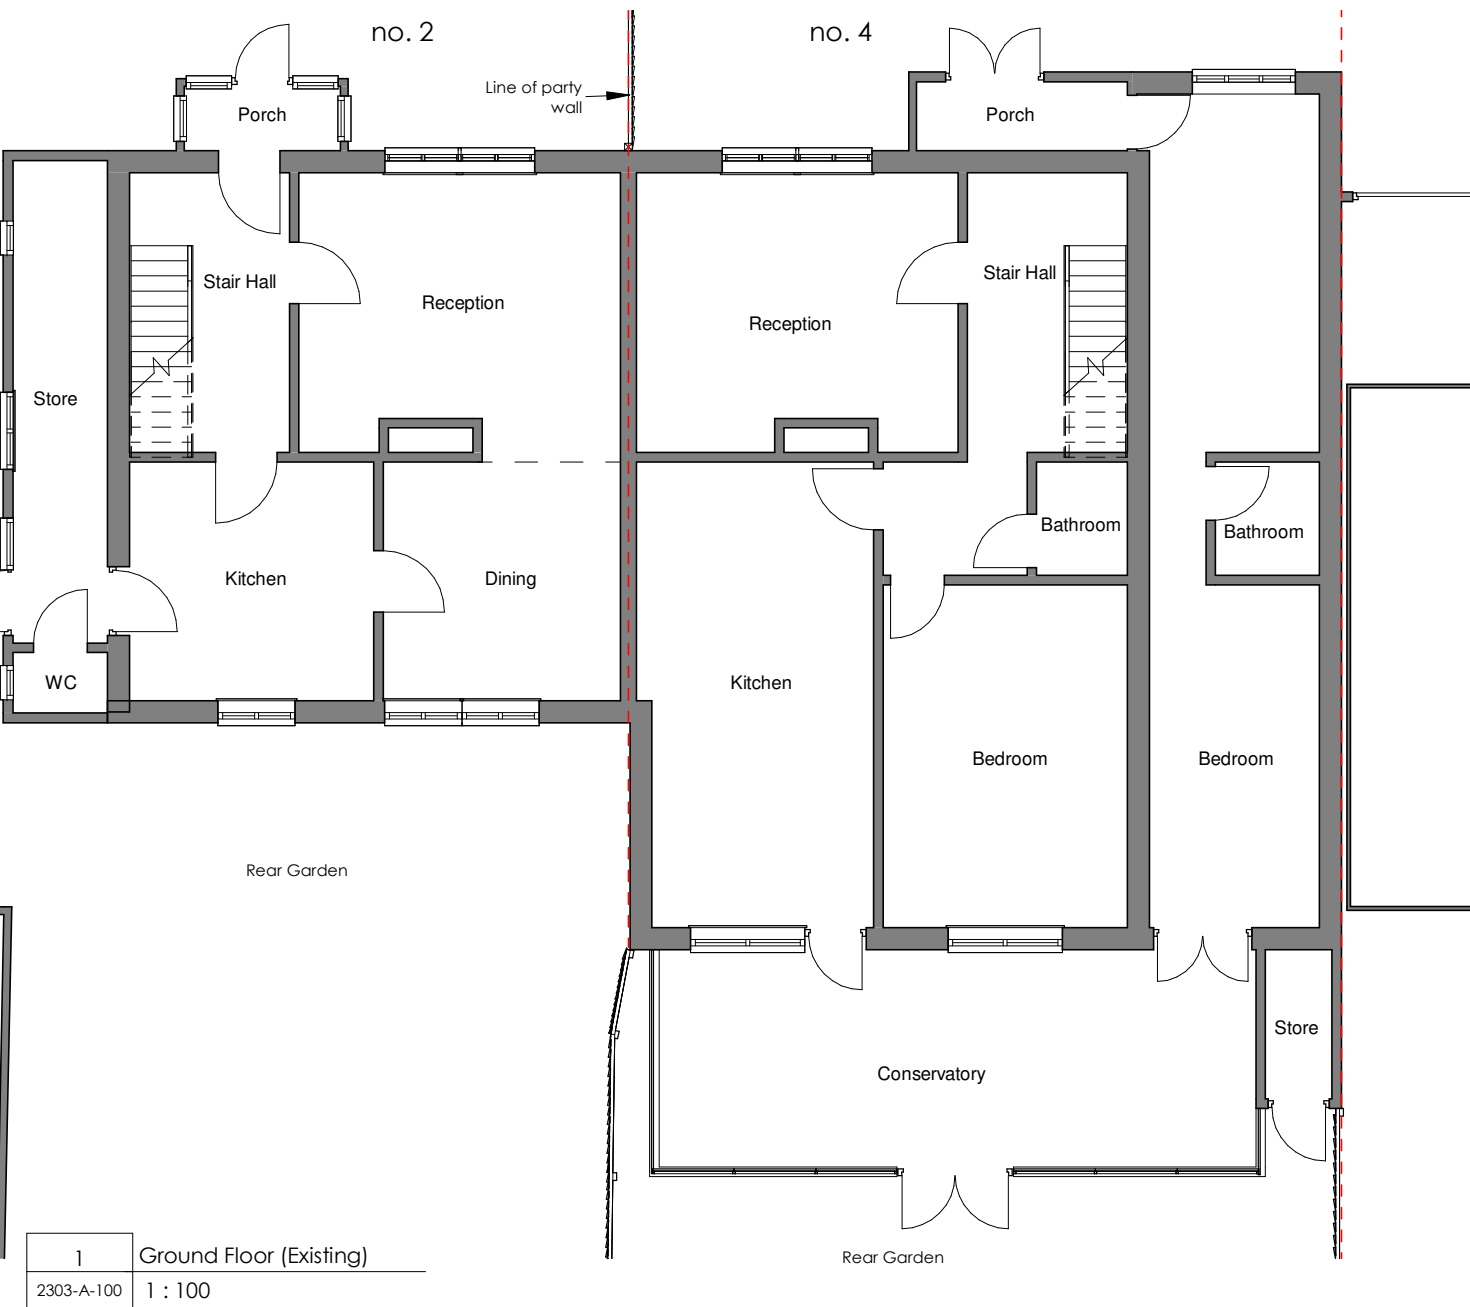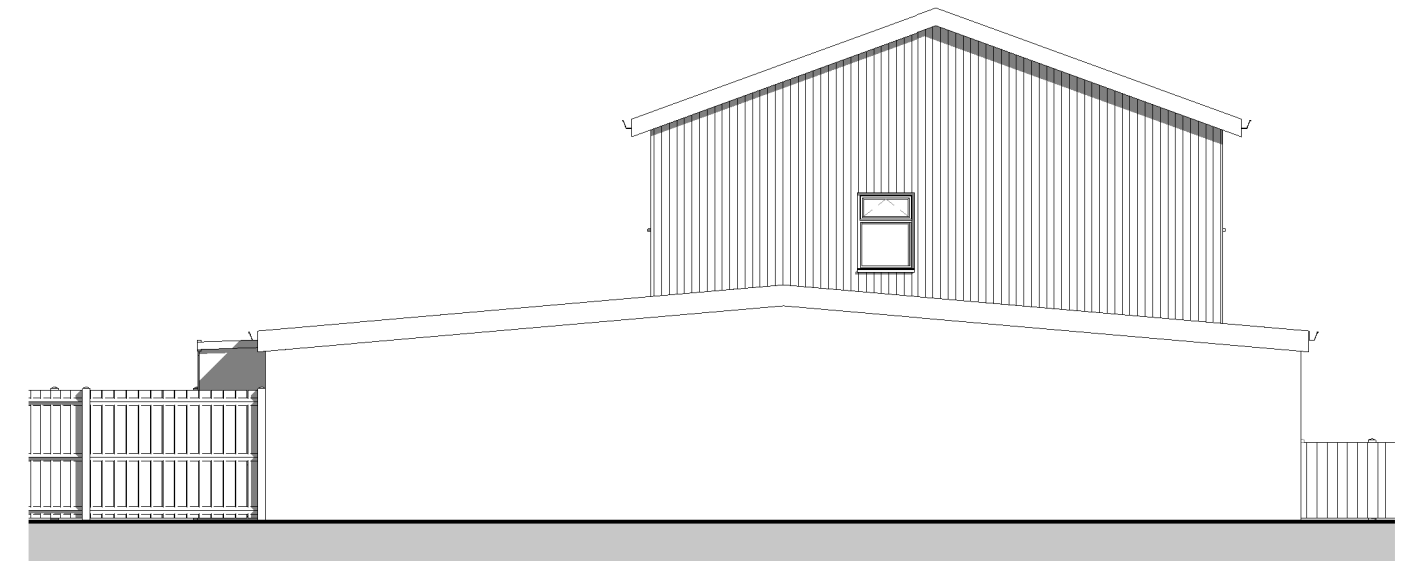


1 Ground Floor (Existing)
2303-A-100 1 : 100

4 Rear Elevation (Existing)
2303-A-100 1 : 100



3 Front Elevation (Existing)
2303-A-100 1 : 100

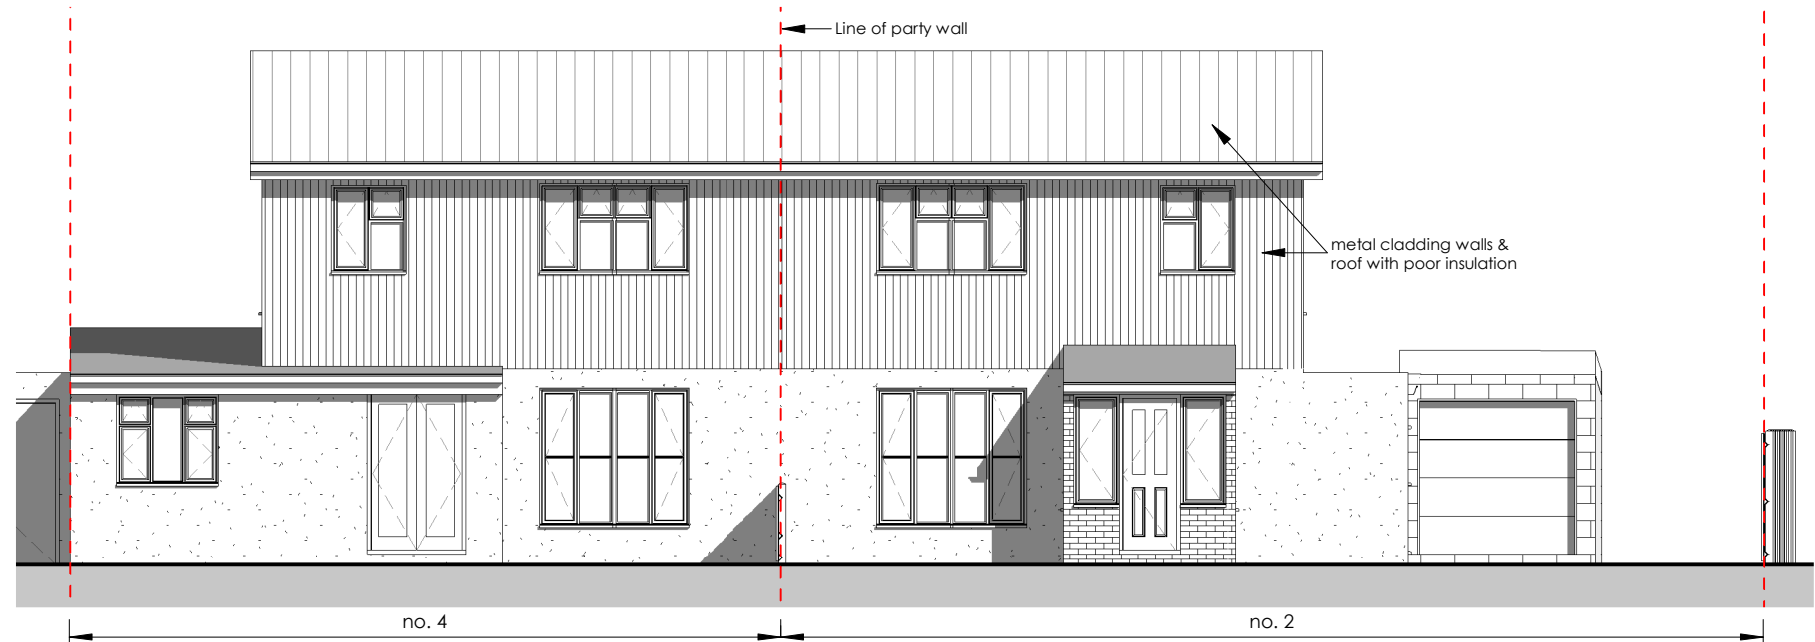

| Rev. No. | Description | Date | |
|----------|-------------|------|---|
| | | | ● Project: Demolition of existing dwellings and proposed new dwellings with associated amenity areas |
| | | | ● Address: 2 Denbigh Drive, Hayes UB3 1QE |
| | | | ● Client: Mr. Prem Singh |
| | | | ● Title: Existing Plans and Elevations |
| | | | ● Project No: 23P0511-003 ● Drg No: 2303-A-100 ● Rev: |
| | | | ● Scale: 1 : 100 @A2 ● Date: 03/2022 |