




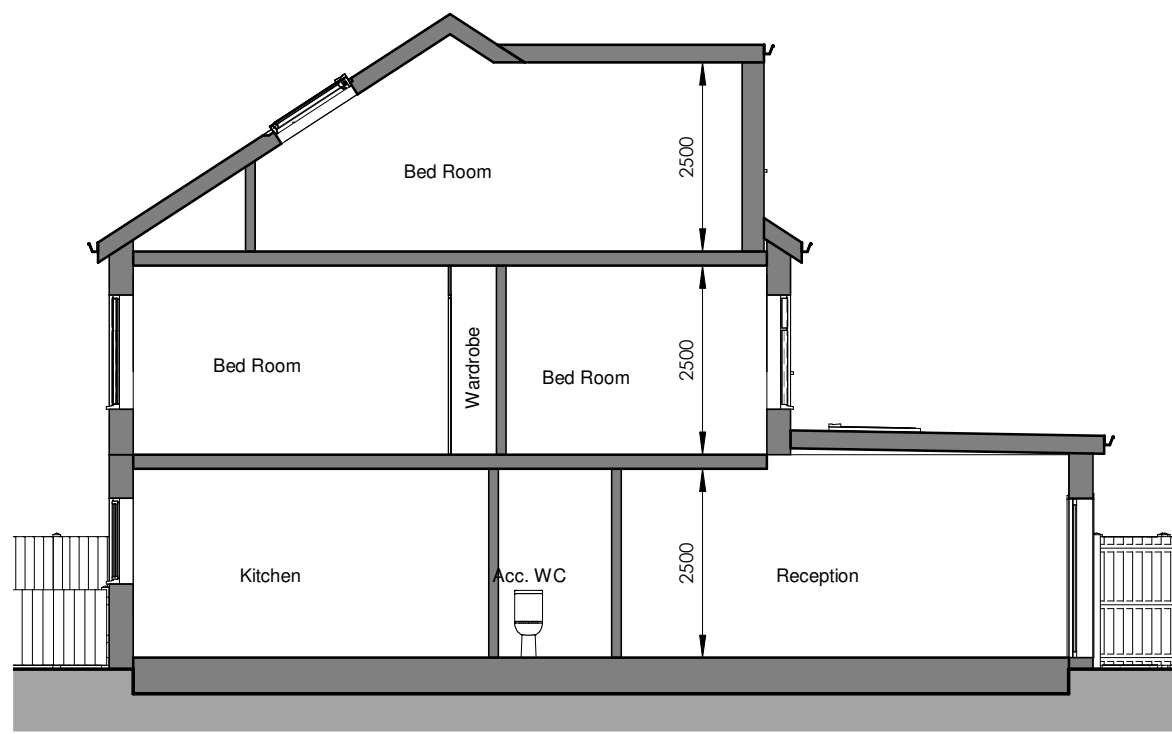

5 Proposed Section
2303-A-201 1 : 100

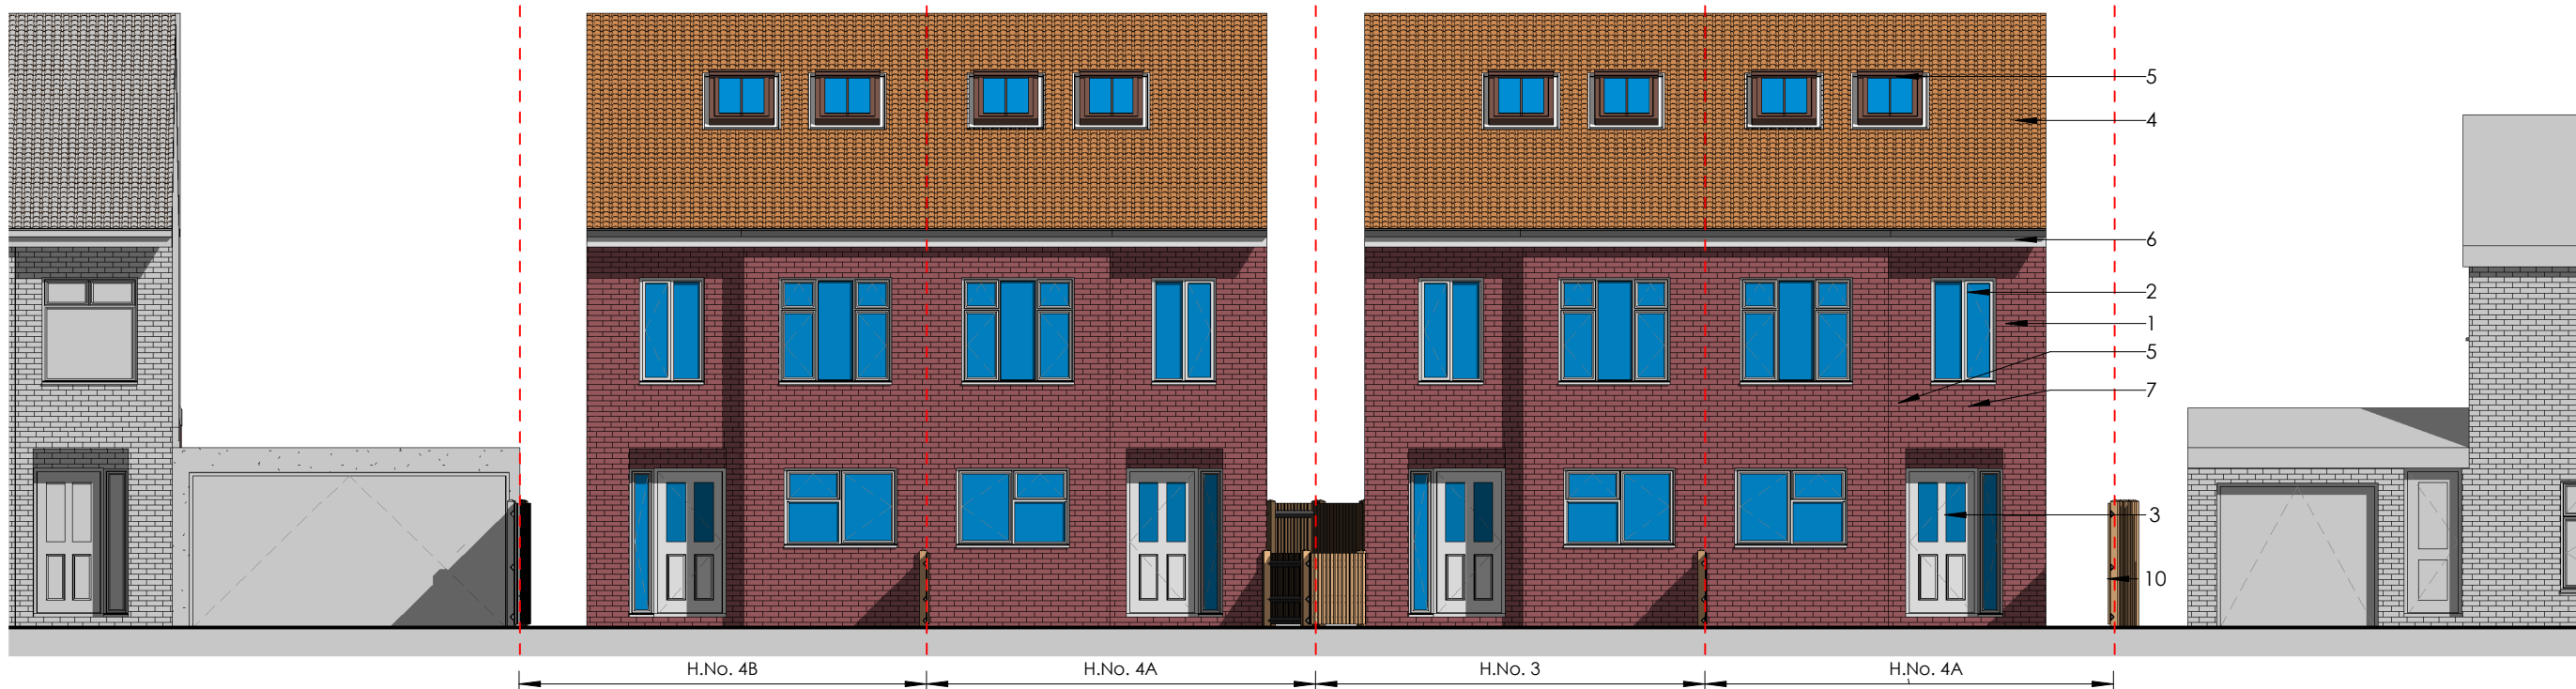


6 Proposed Street Elevation
2303-A-201 1 : 100

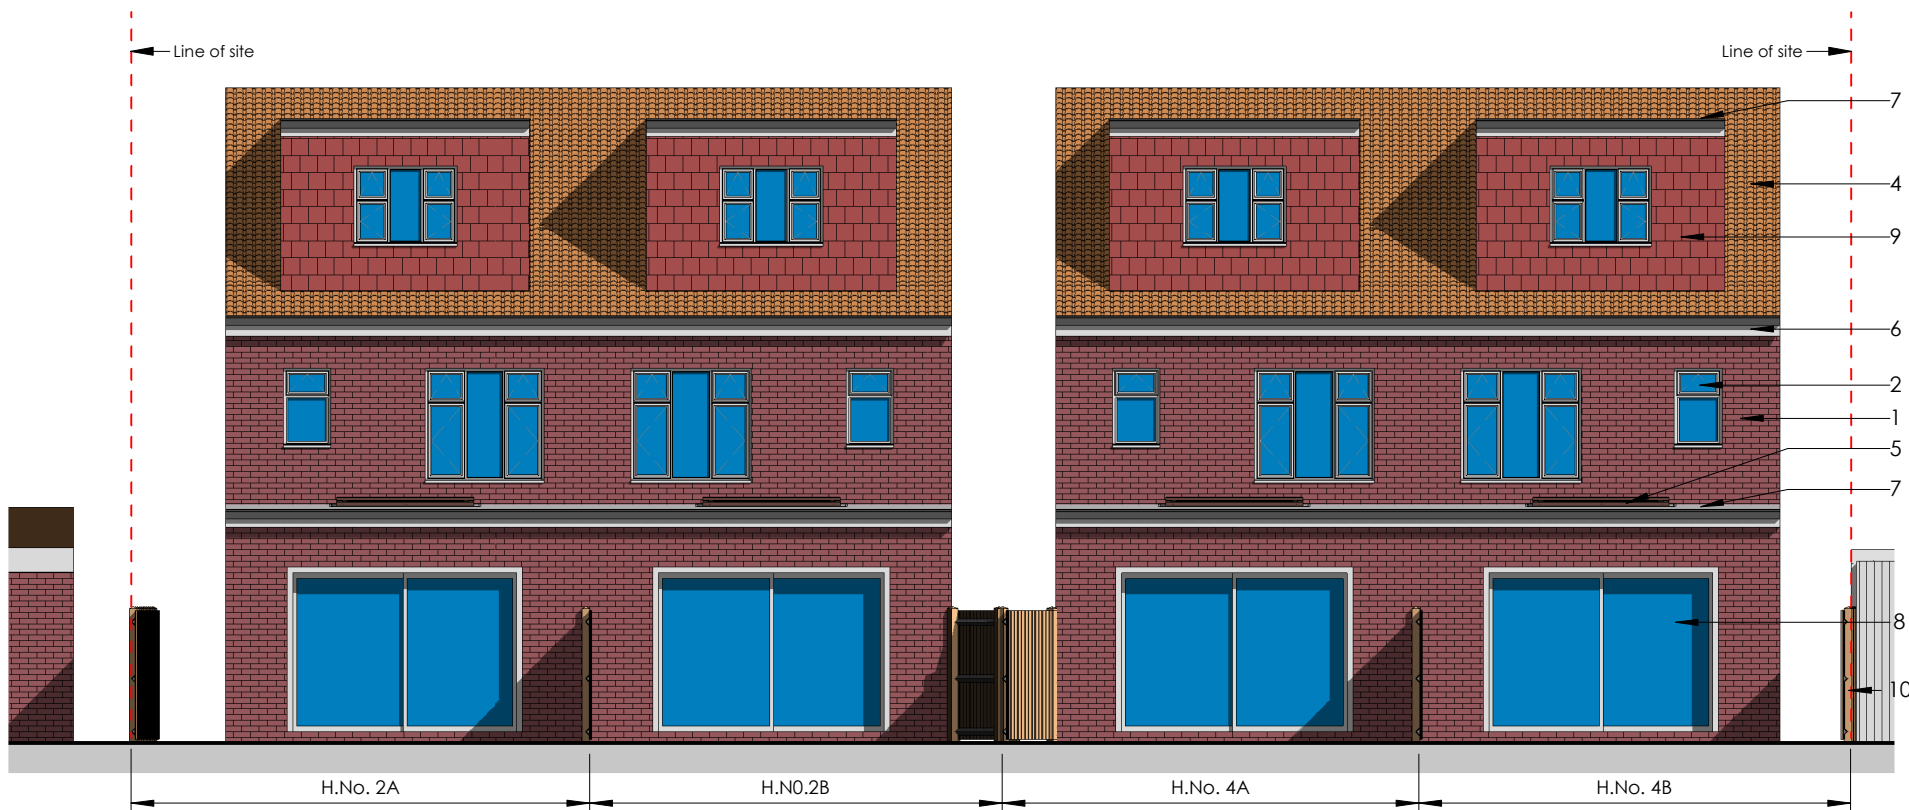


3 Proposed Rear Elevation
2303-A-201 1 : 100




1 Proposed Front Elevation
2303-A-201 1 : 100

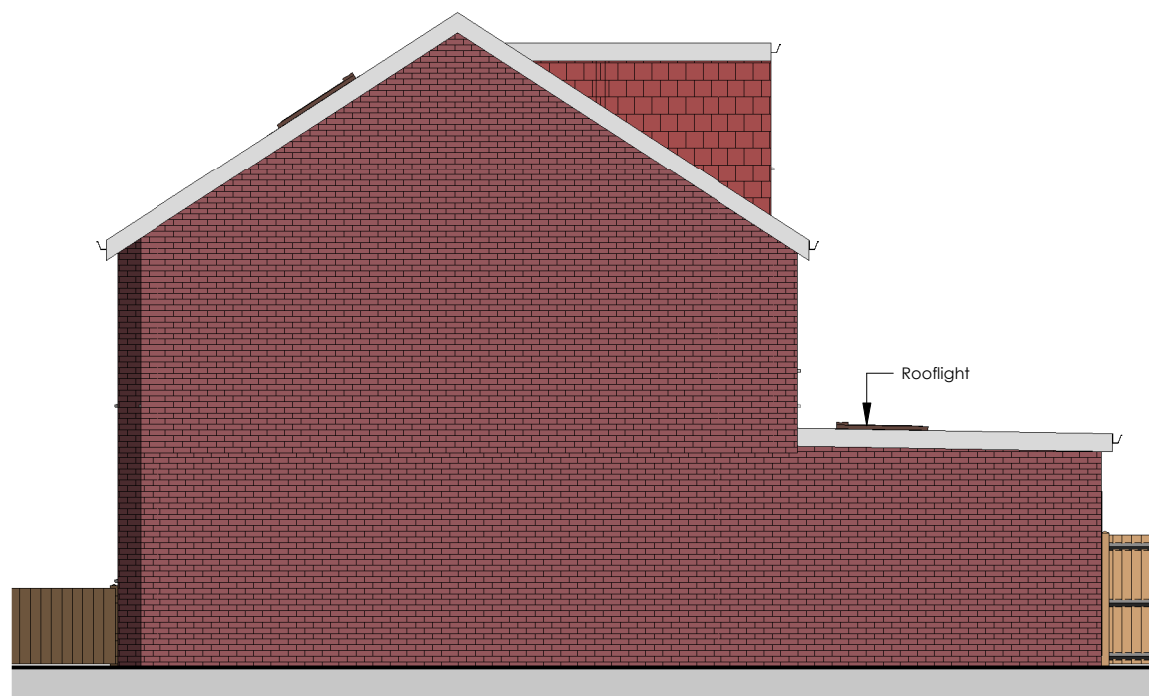


4 Proposed Side Elevation (No. 2)
2303-A-201 1 : 100

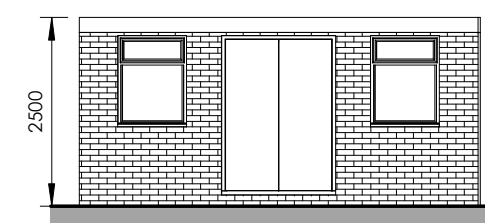


8 Shed Front Elevation
2303-A-201 1 : 100

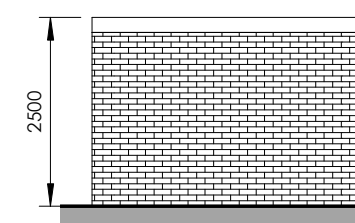

9 Shed Side Elevation
2303-A-201 1 : 100

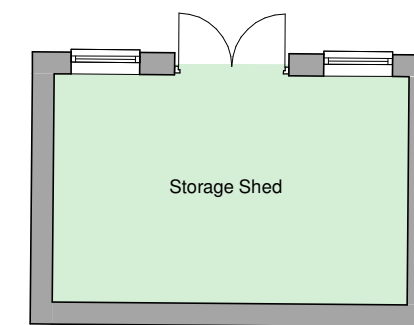


7 Storage Shed Plan
2303-A-201 1 : 100

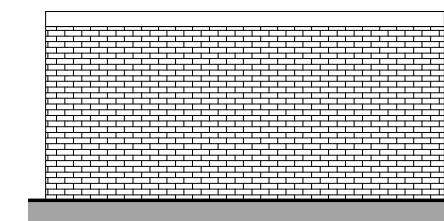

10 Shed Rear Elevation
2303-A-201 1 : 100

Material Key:

- 1 - Facing Brickwork
- 2- uPVC double glazed windows
- 3 - uPVC composite security door
- 4 - Roof tiles
- 5 - Rooflights
- 6 - uPVC fascia and gutters
- 7 - GRP flat roof
- 8 - Sliding door
- 9 - Wall tiles
- 10 - Timber fence

 

2 Proposed Side Elevation No. 4
2303-A-201 1 : 100

Rev. No.	Description	Date			
			● Project:	Demolition of existing dwellings and proposed new dwellings with associated amenity areas	
			● Address:	2 Denbigh Drive, Hayes UB3 1QE	
			● Client:	Mr. Prem Singh	
			● Title:	Proposed Elevations Section and Store Details	
			● Project No:	23P0511-003	● Drg No: 2303-A-201
			● Scale:	1 : 100	● Date: 03/2023