
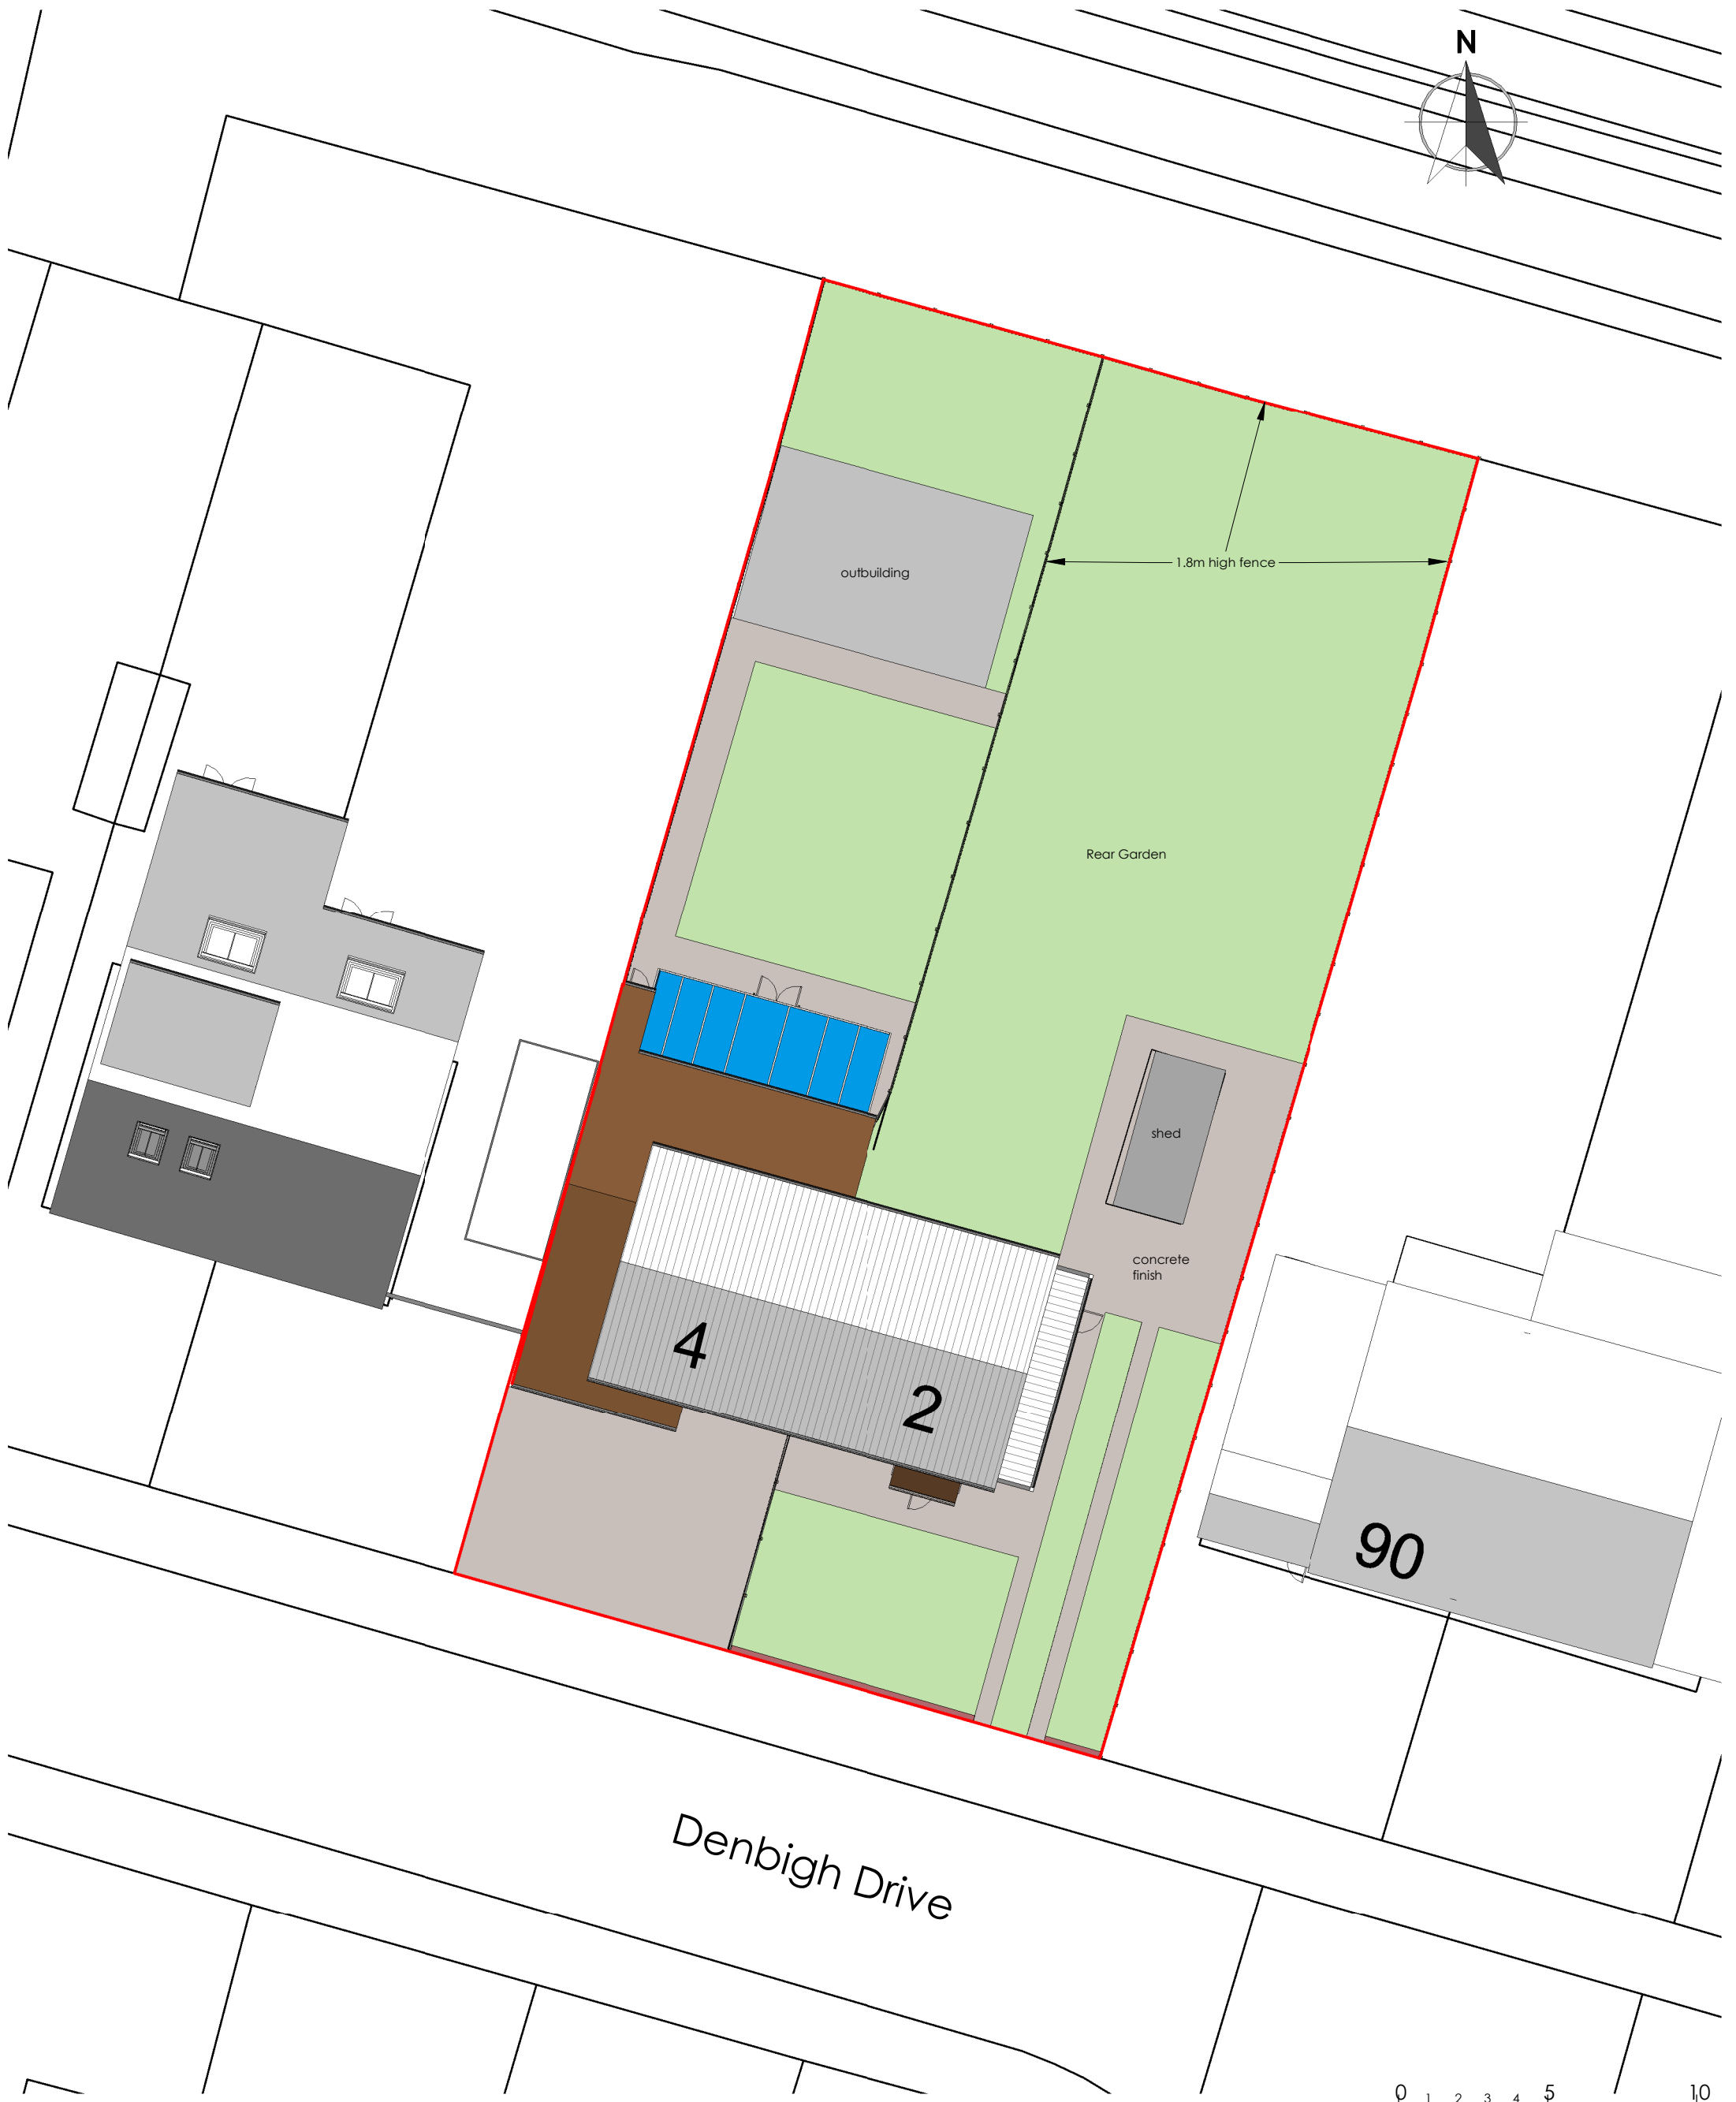


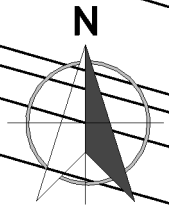

Rev. No.

Description

Date

- **Project:** Demolition of existing dwellings and proposed new dwellings with associated amenity areas
2 Denbigh Drive, Hayes UB3 1QE
- **Client:** Mr. Prem Singh
- **Title:** Existing Site Plan
- **Project No:** 23P0511-003
- **Scale:** 1 : 200 @A3
- **Rev:**
- **Drg No:** 2303-L-101
- **Date:** 03/2023