
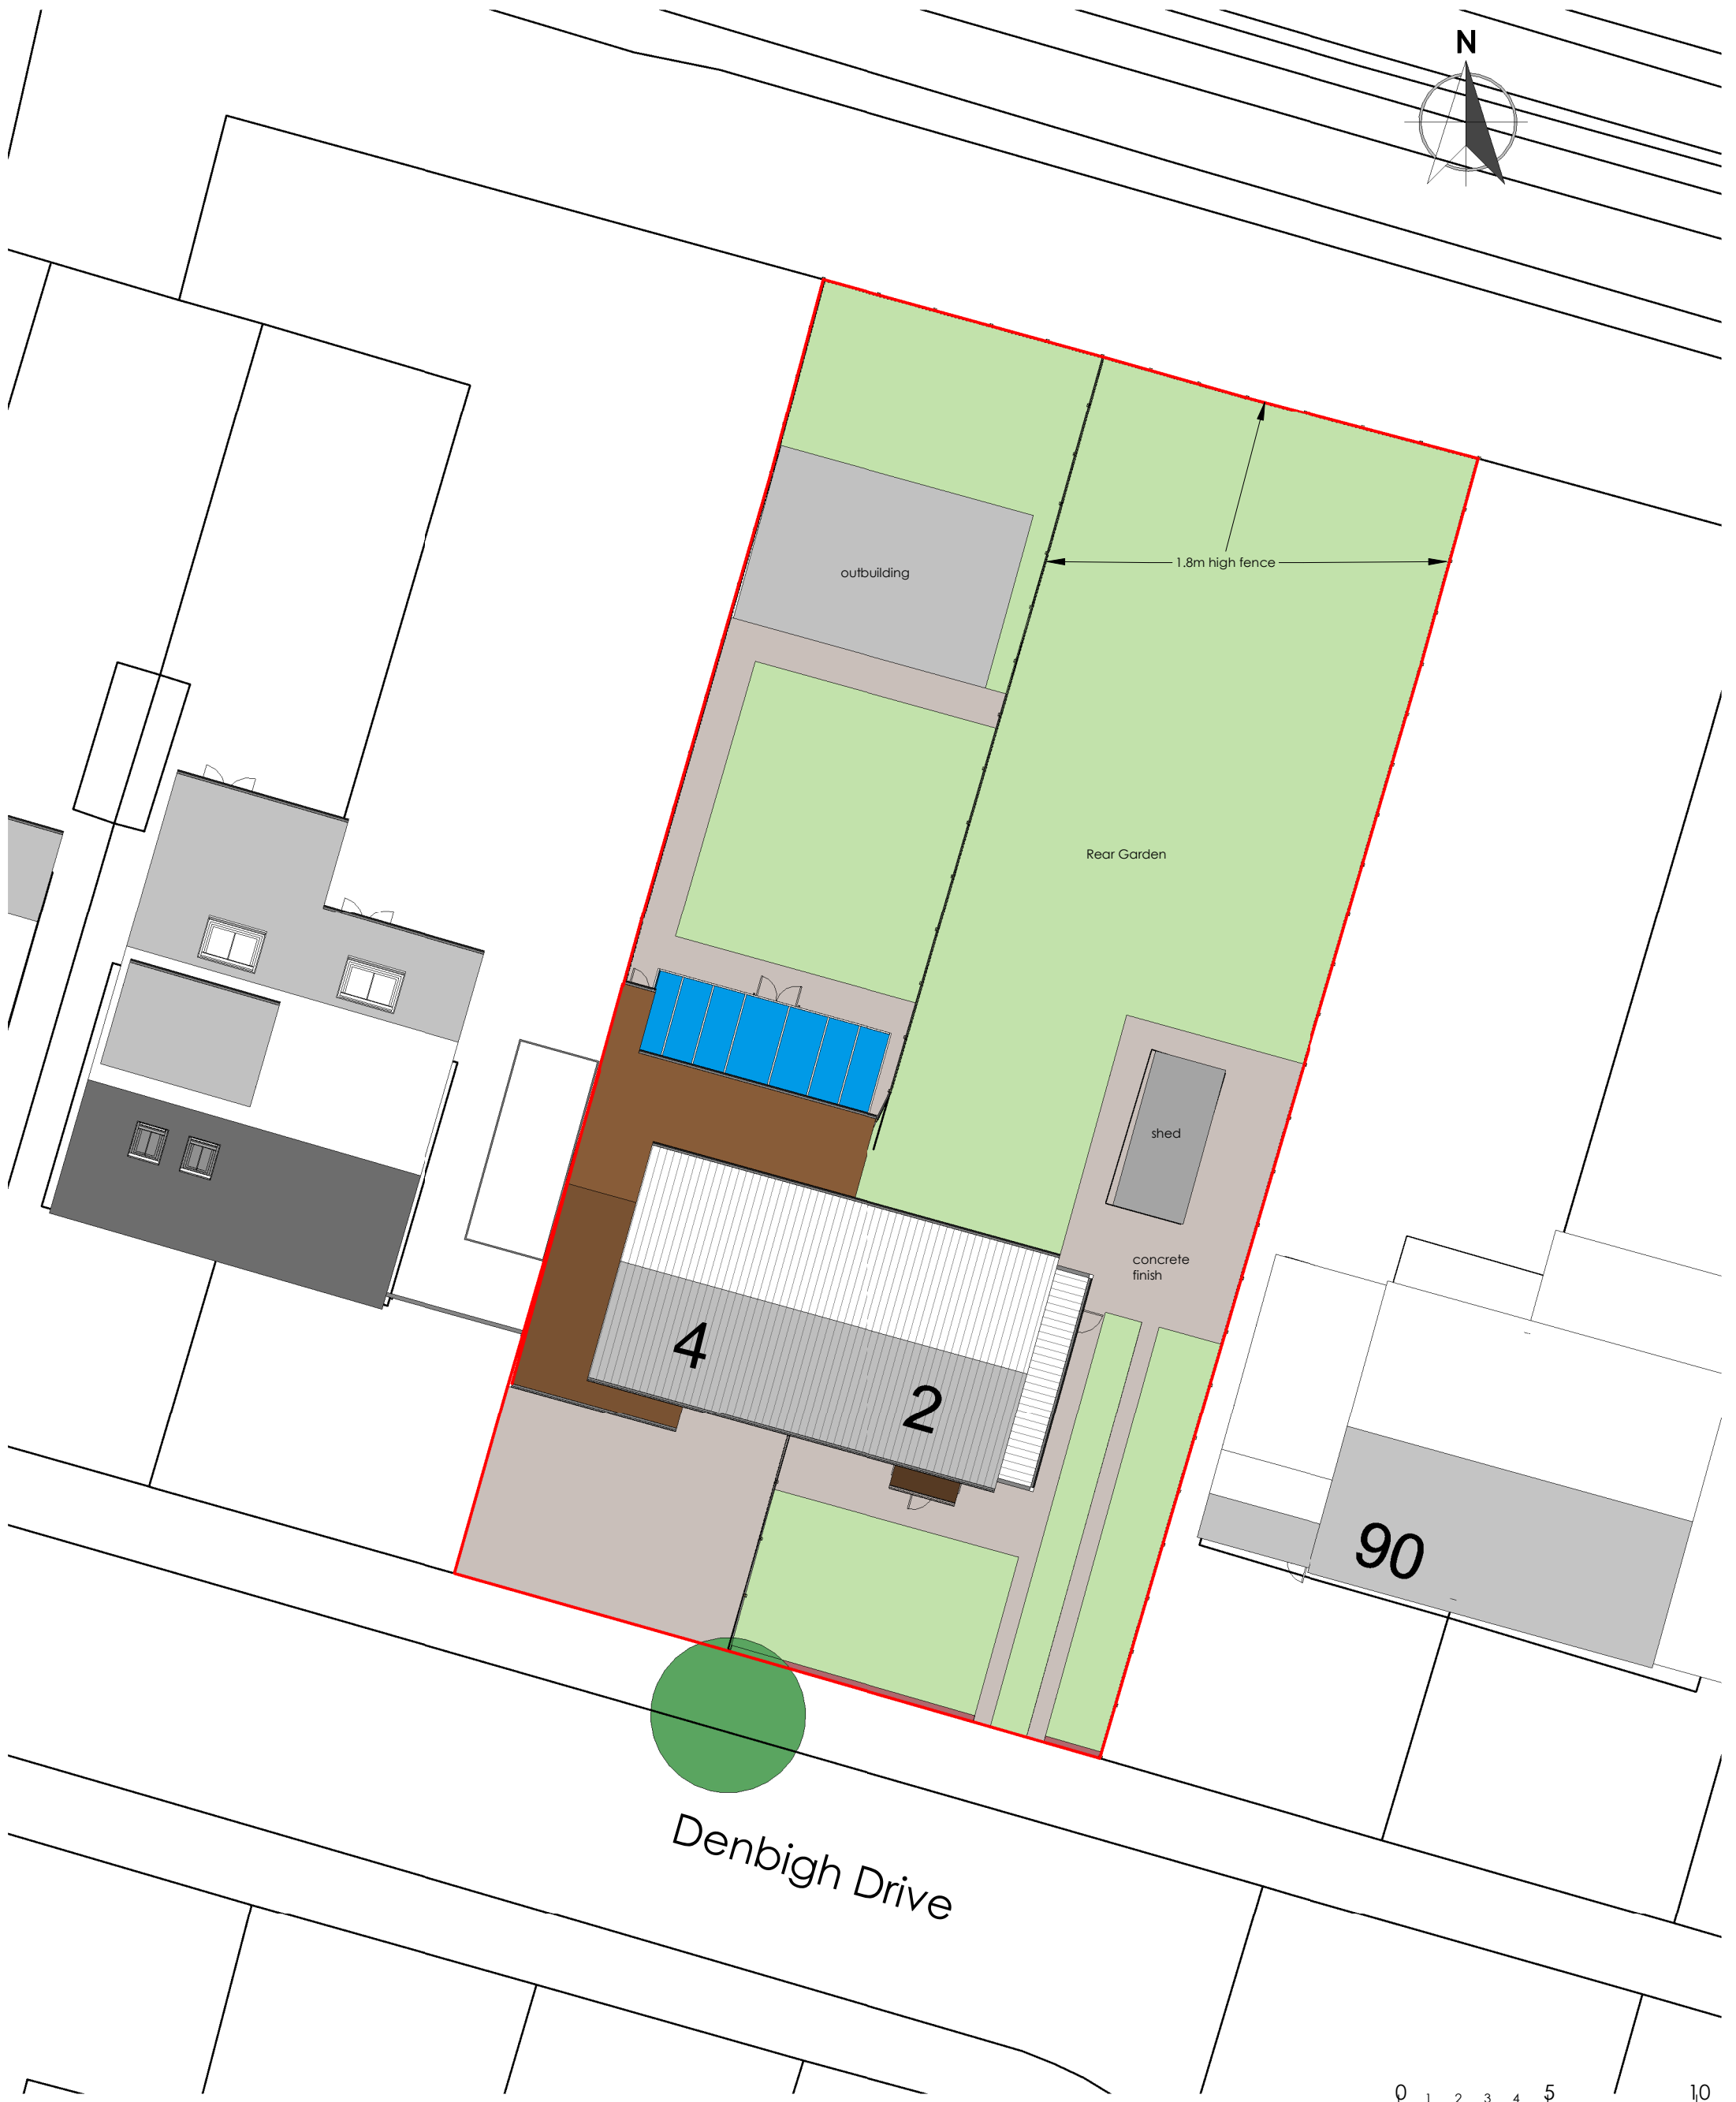


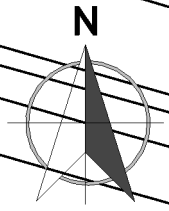

Rev. No.	Description	Date	Project:	Client:	Title:	Project No:	Scale:	Rev:	Date:	Drg No:
A	Existing tree shown	22.06.23	Demolition of existing dwellings and proposed new dwellings with associated amenity areas 2 Denbigh Drive, Hayes UB3 1QE	Mr. Prem Singh	Existing Site Plan	23P0511-003	1 : 200 @A3	A	03/2023	2303-L-101