



Rear Garden

Rear Garden

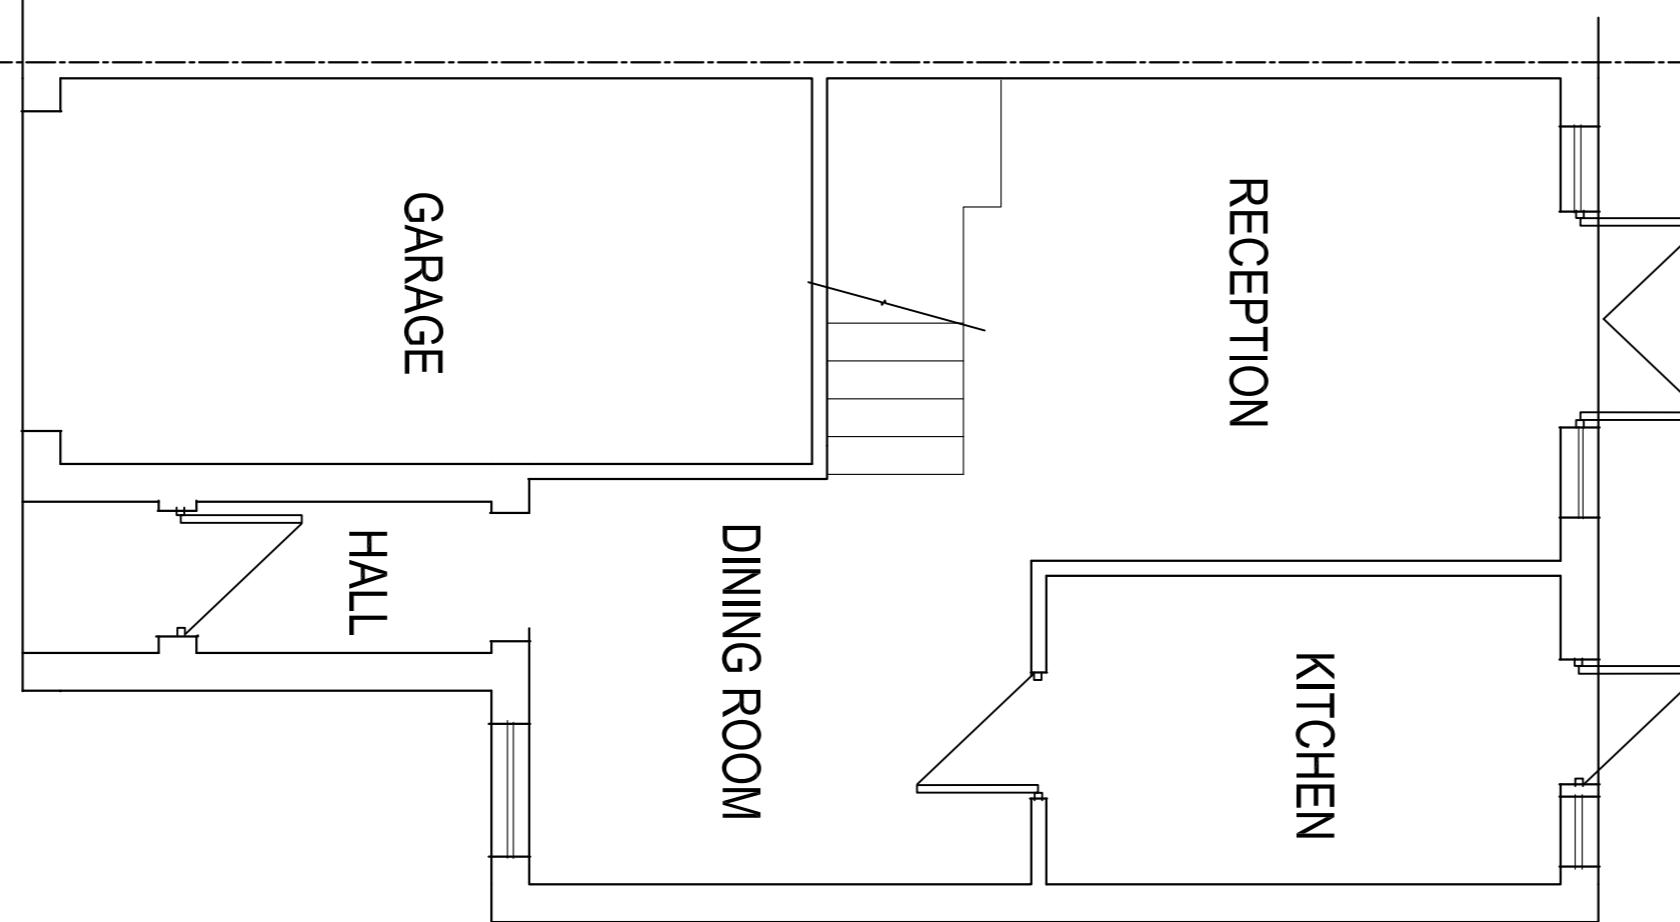


Existing First Floor Plan

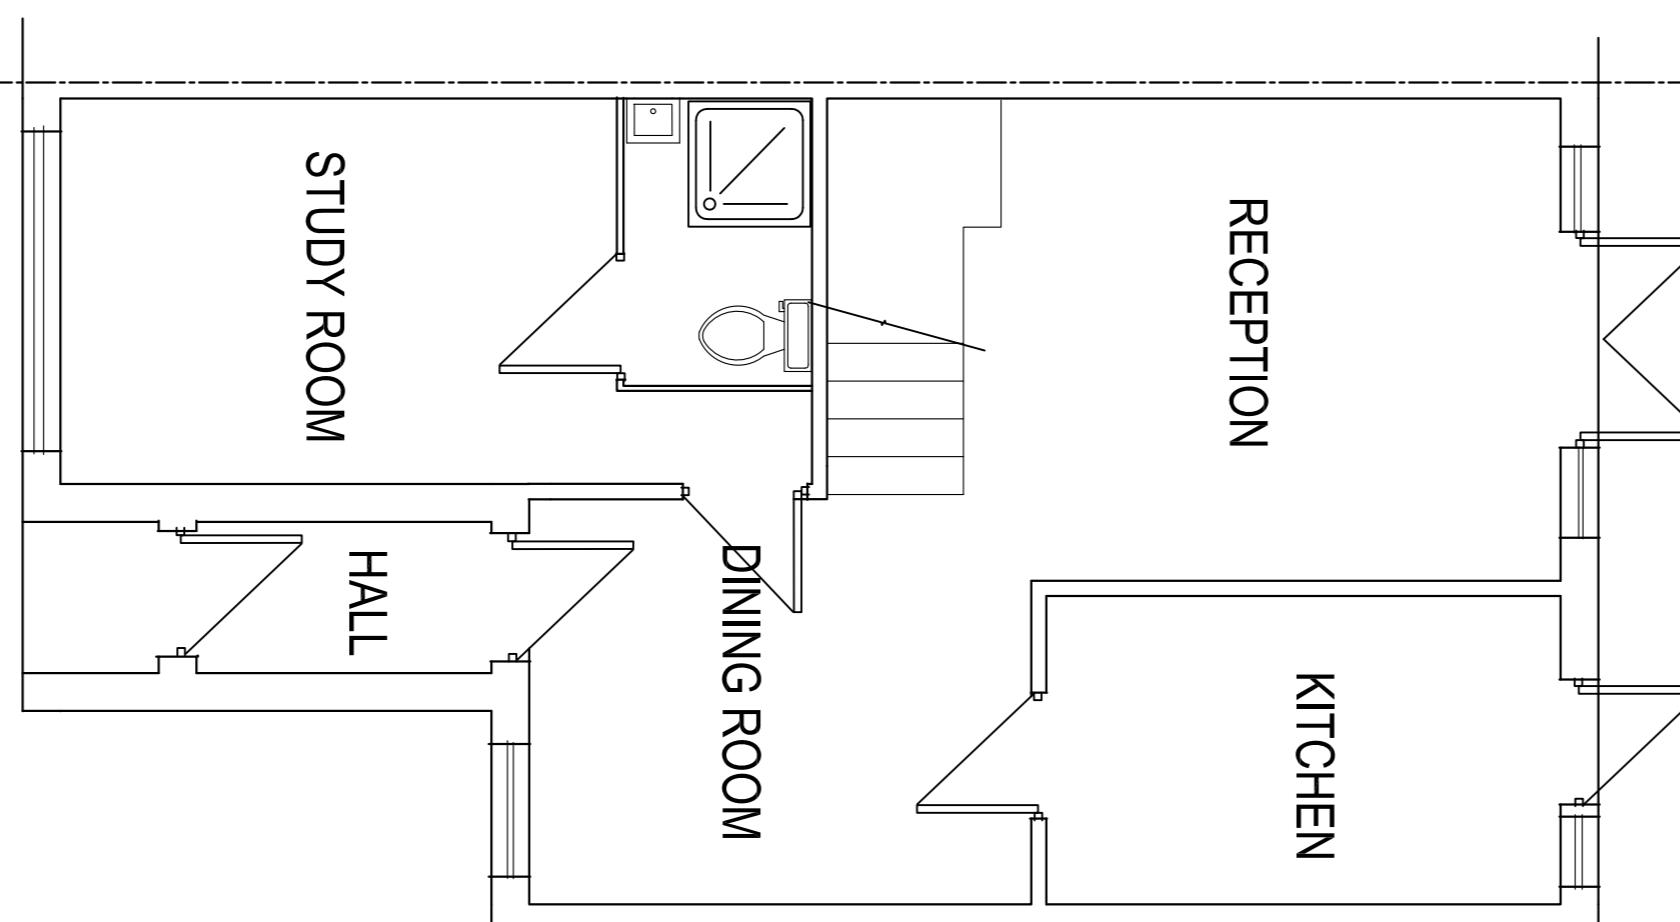


PROPOSED GRD FLOOR PLAN

Existing Front Elevation

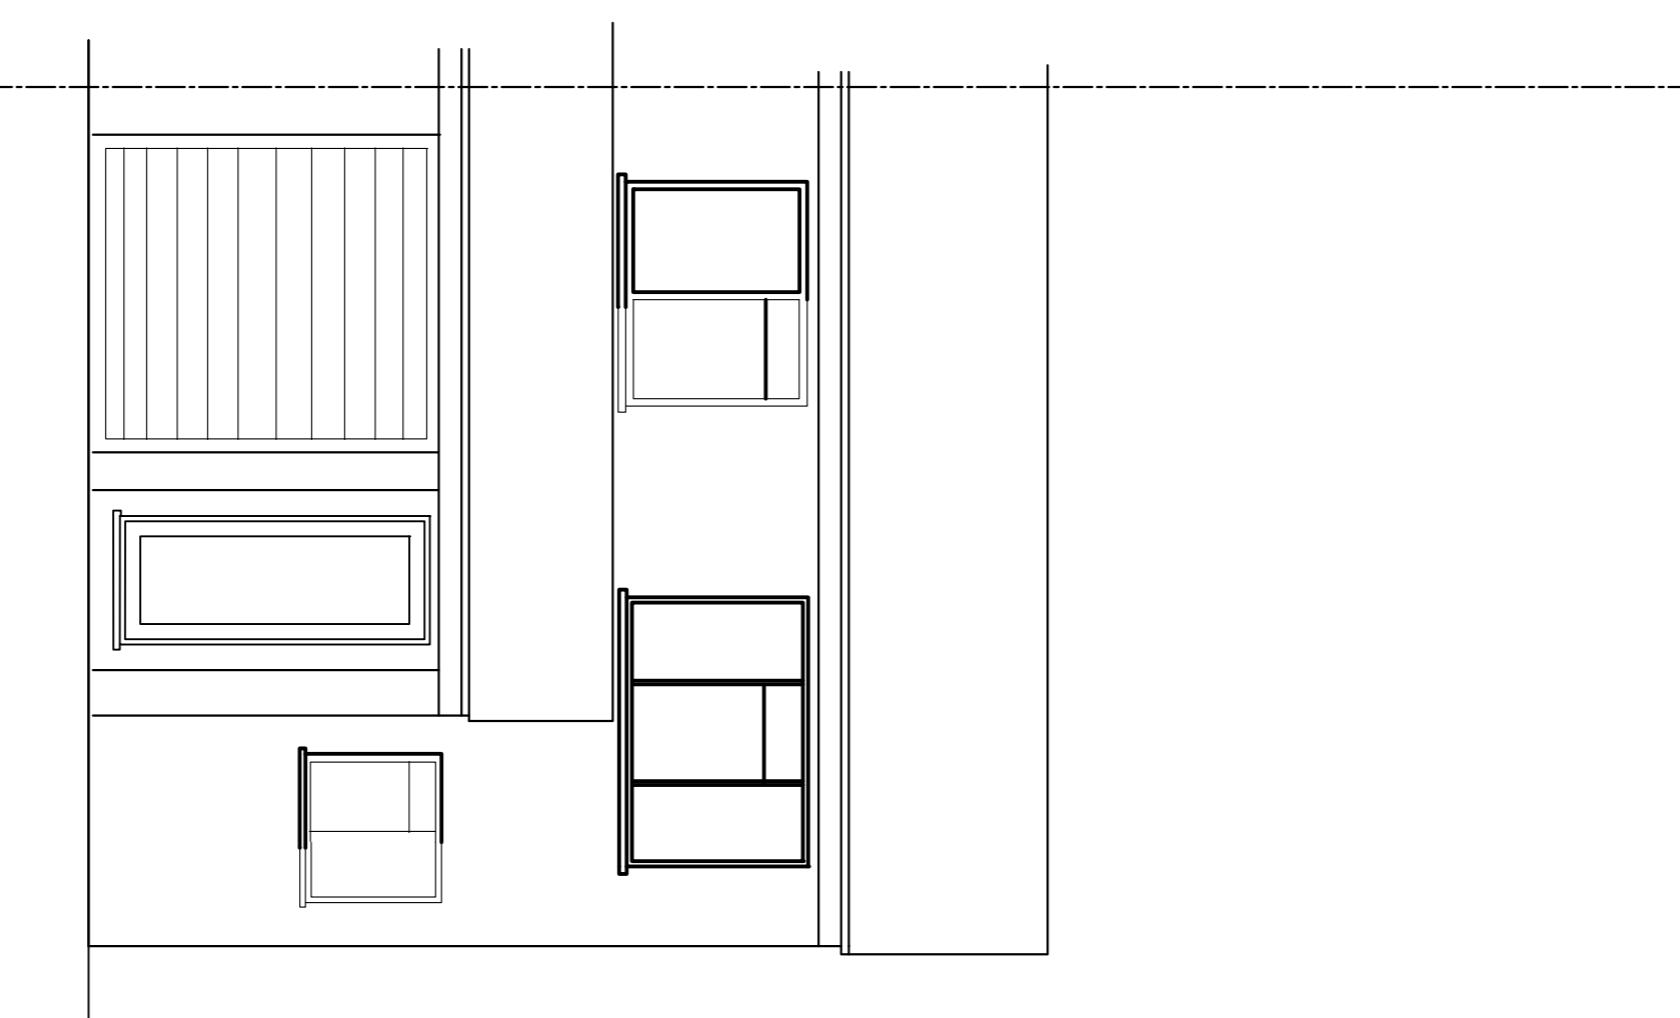

Fairfaced  
brickwork  
to match  
existing

Proposed Front Elevation

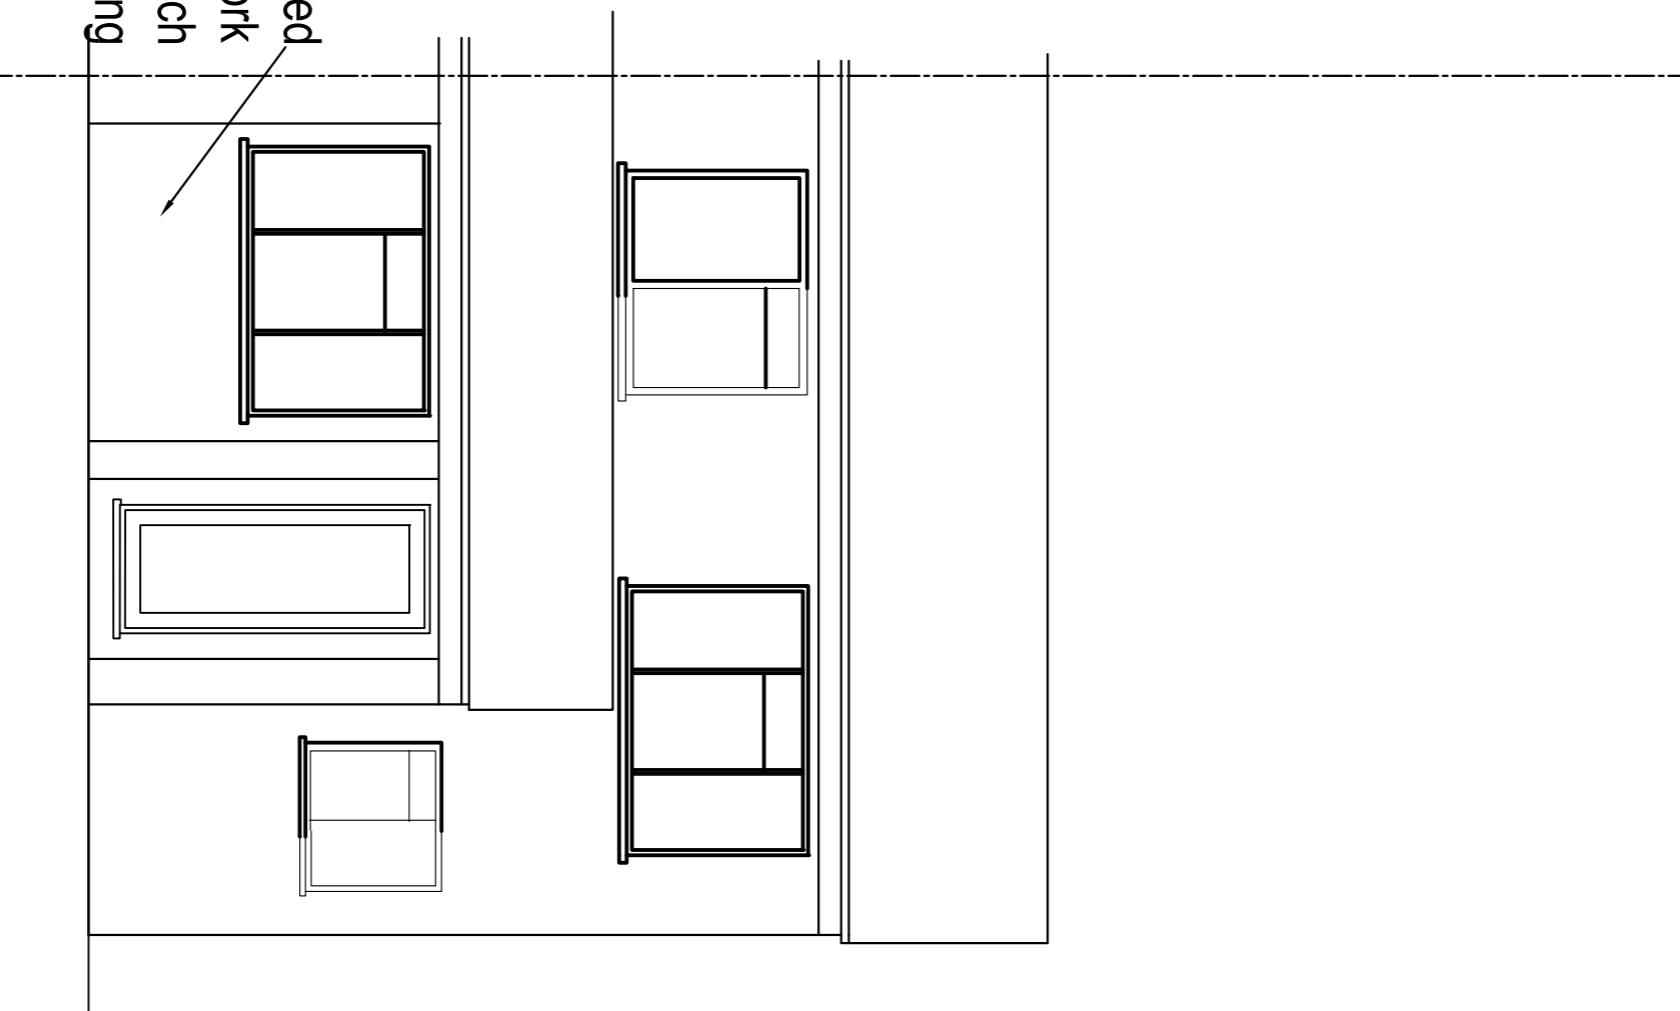

212 Aylsham Drive  
Uxbridge  
UB10 8UJ

Proposed and existing plans  
and Elevations for  
converting garage into  
study and Shower room.

Note:  
All dimensions must be checked on site and NOT scaled  
from this Dwg, except for planning purposes.  
1. This Dwg MUST be read in conjunction with all relevant  
planning Dwg, Prems, and specifications.

Dwg. Ref.:  
Scale: 1:50 and 1:100  
Date: March 2023  
Drawn by: psb  
Dwg. No.: P00002023P01