



Front Elevation

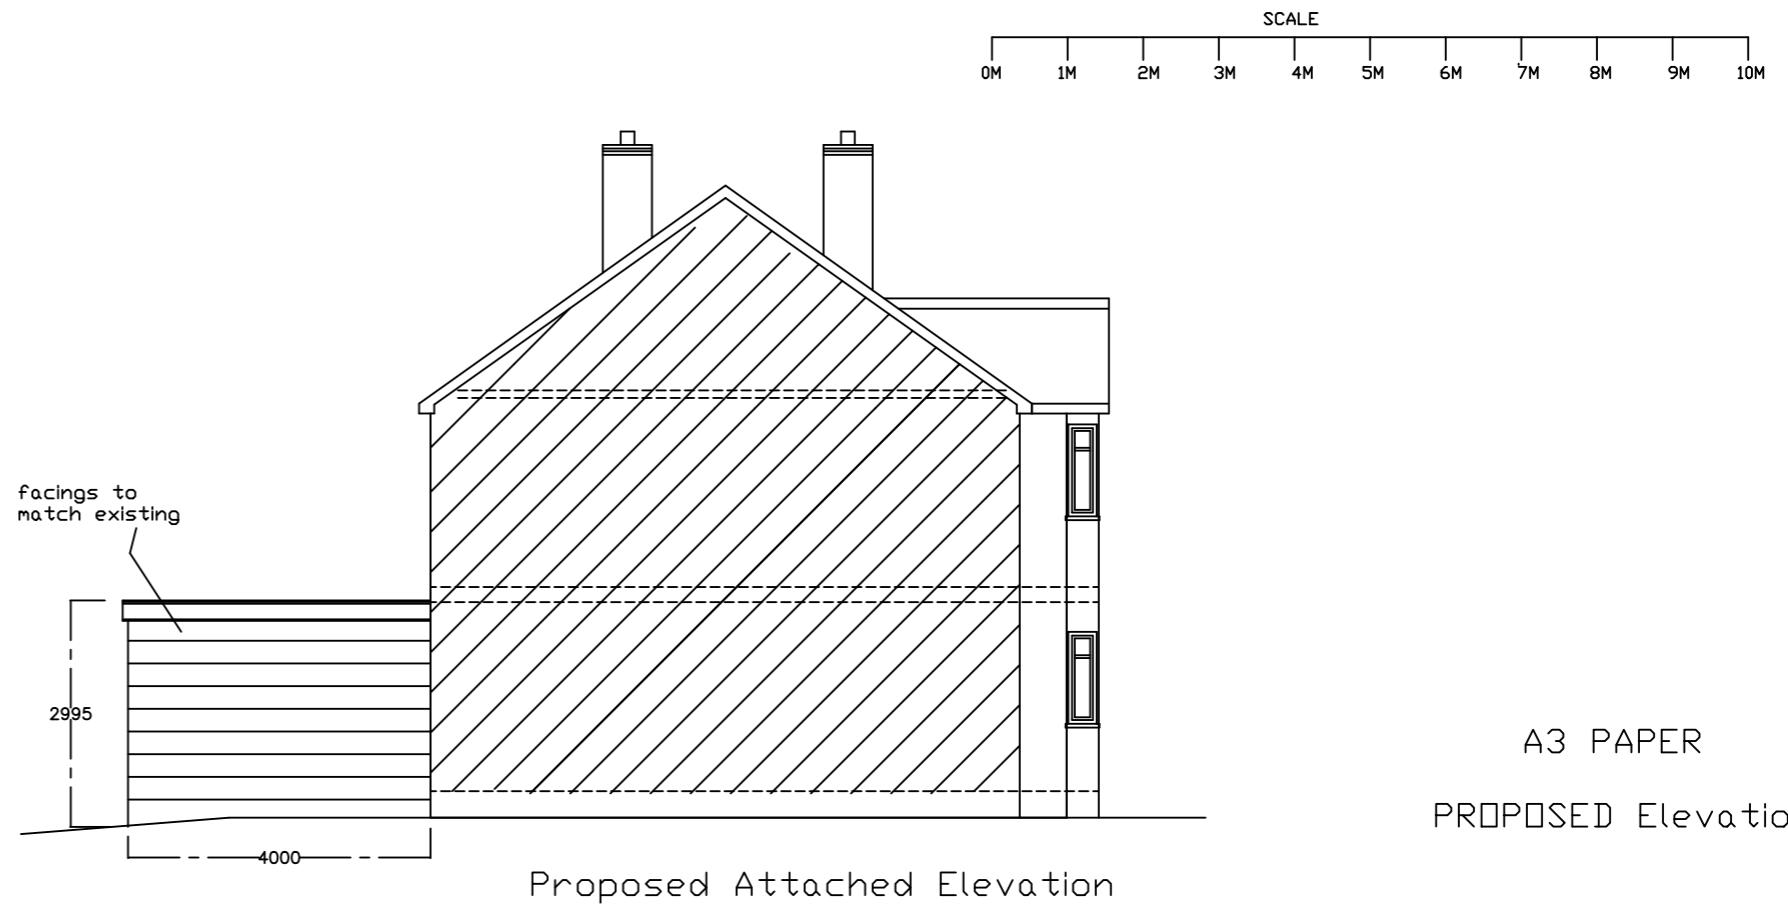


Proposed Attached Elevation

A3 PAPER
PROPOSED Elevations

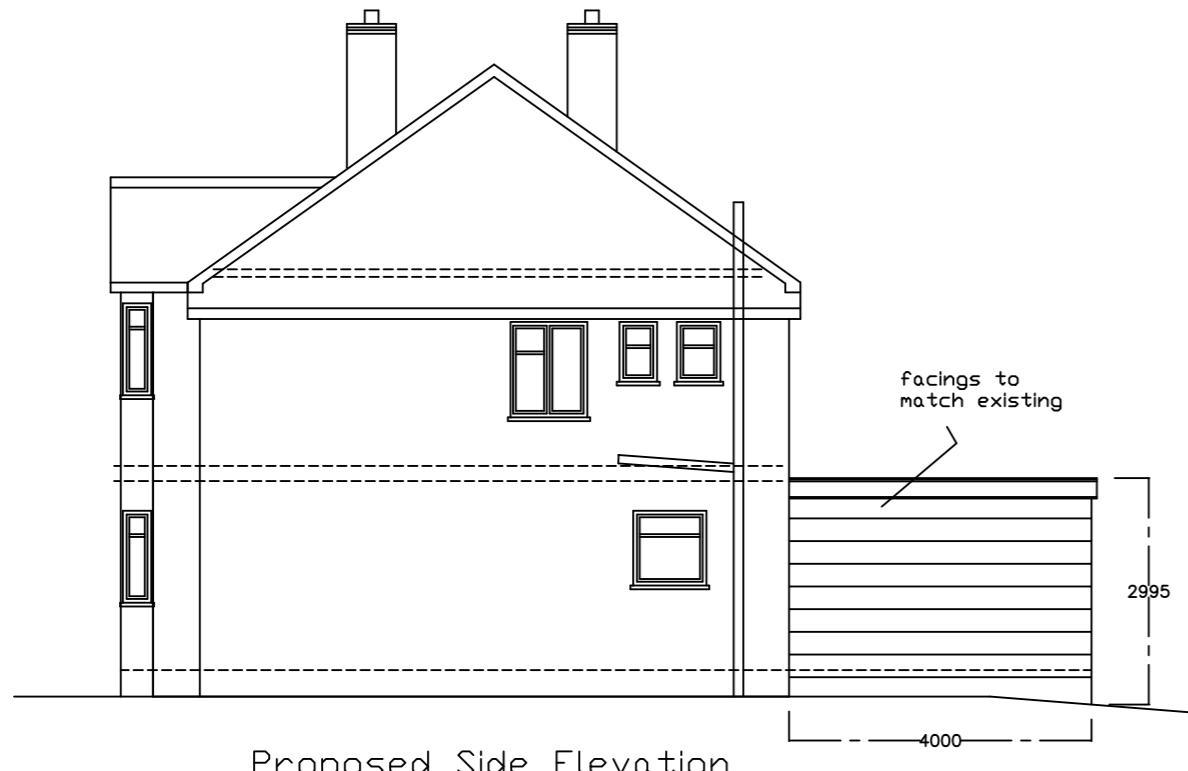

Proposed Side Elevation

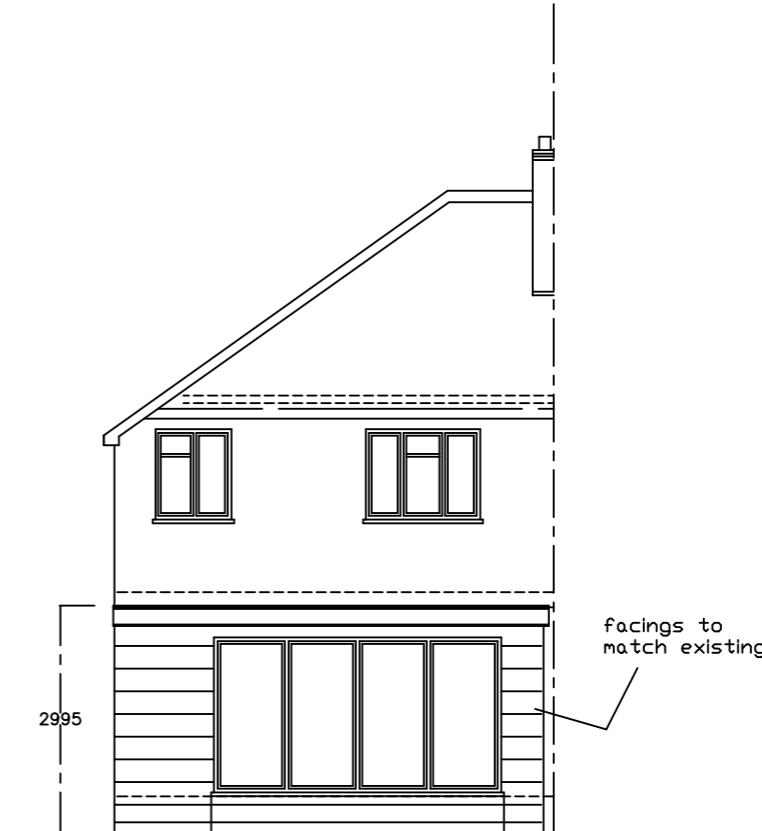

Proposed Rear Elevation

JAC Associates	
Property Consultants	
Mob: 07779 653101 jac.consultants@ntlworld.com	
Project	
97 Harefield Rd Uxbridge MIDDX	
Client	
Mr	
Tel:	
Drawing Title	
Proposed Extension	
Drawing Number	
harefieldrd-97 / 6A REV A PROPOSED elevations	
Scale	Date
1 : 100	23-03-23

All dimensions and information contained in these plans should be checked on site and with the Local Authority prior to commencing any building works. The works may also be covered by the Town and Country Planning Acts, Building Acts and The Party Wall Act. No works should be commenced prior to obtaining all necessary consents.