




NORTH ELEVATION.



WEST ELEVATION.



SOUTH ELEVATION.

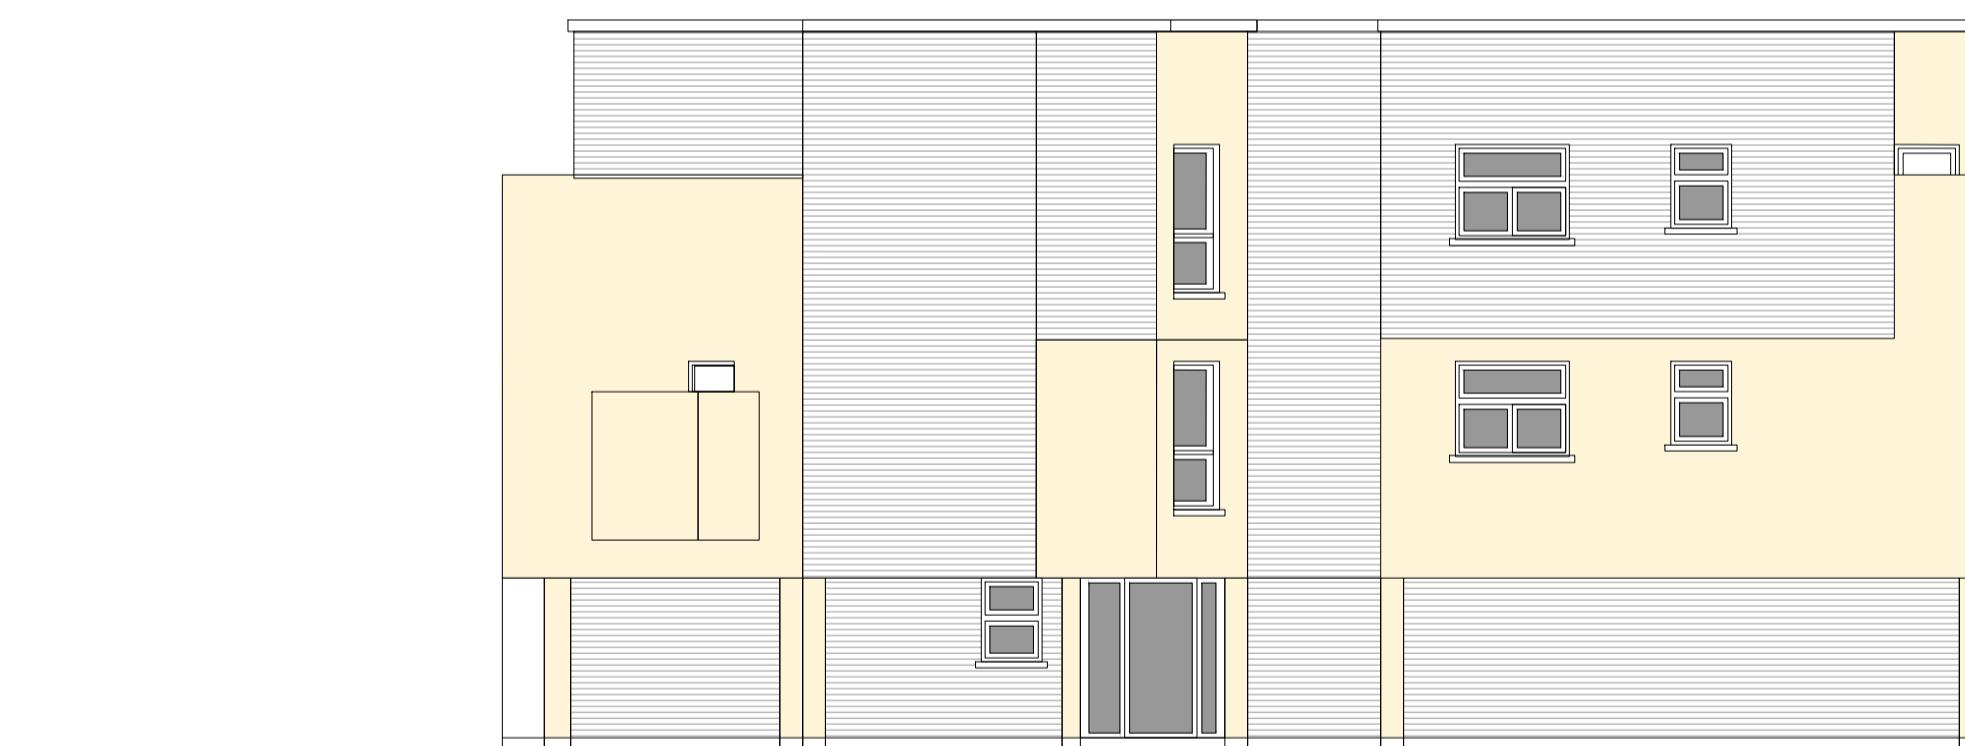

EAST ELEVATION.

ELEVATIONS AS EXISTING. SCALE 1:100.

0 1 2 3 4 5 6 7 8 9 10 metres
Scalebar

MCLAREN ASSOCIATES
architectural and development consultants

MCLAREN ASSOCIATES
24-28 ST LEONARDS ROAD
WINDSOR
BERKSHIRE SL4 3BB
contact@mclaren-associates.com

W E S T D R A Y T O N R O A D .

PROPOSED DEVELOPMENT AT:
107 WEST DRAYTON ROAD
HILLINGDON
UB8 3LE

ELEVATIONS:
AS EXISTING.

NOTE:
ALL EXISTING AND PROPOSED DIMENSIONS AND LEVELS MUST BE
VERIFIED ON-SITE BEFORE COMMENCING WORK AND ANY
DISCREPANCIES OR OMISSIONS NOTIFIED TO MCLAREN ASSOCIATES.
ALL BOUNDARIES SUBJECT TO SITE SURVEY.
THIS DRAWING MUST NOT BE SCALED.

SCALE: 1:100 [A1]	AUTHOR: DCP	DATE: SEPTEMBER 2022
PROJECT: 1086	DRAWING: 04	REVISION: .