


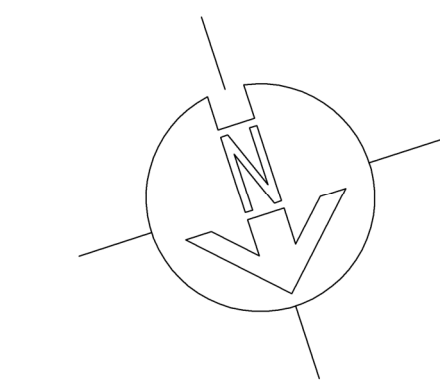


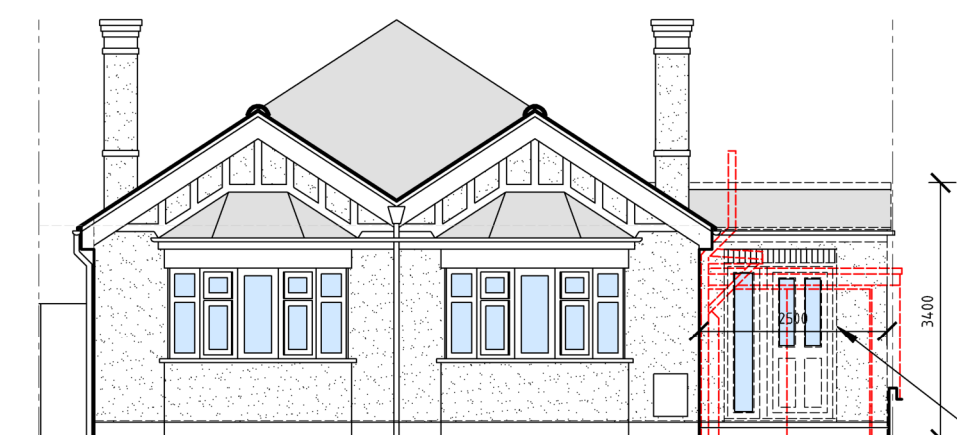


PROPOSED DWELLING
SITE LAYOUT PLAN

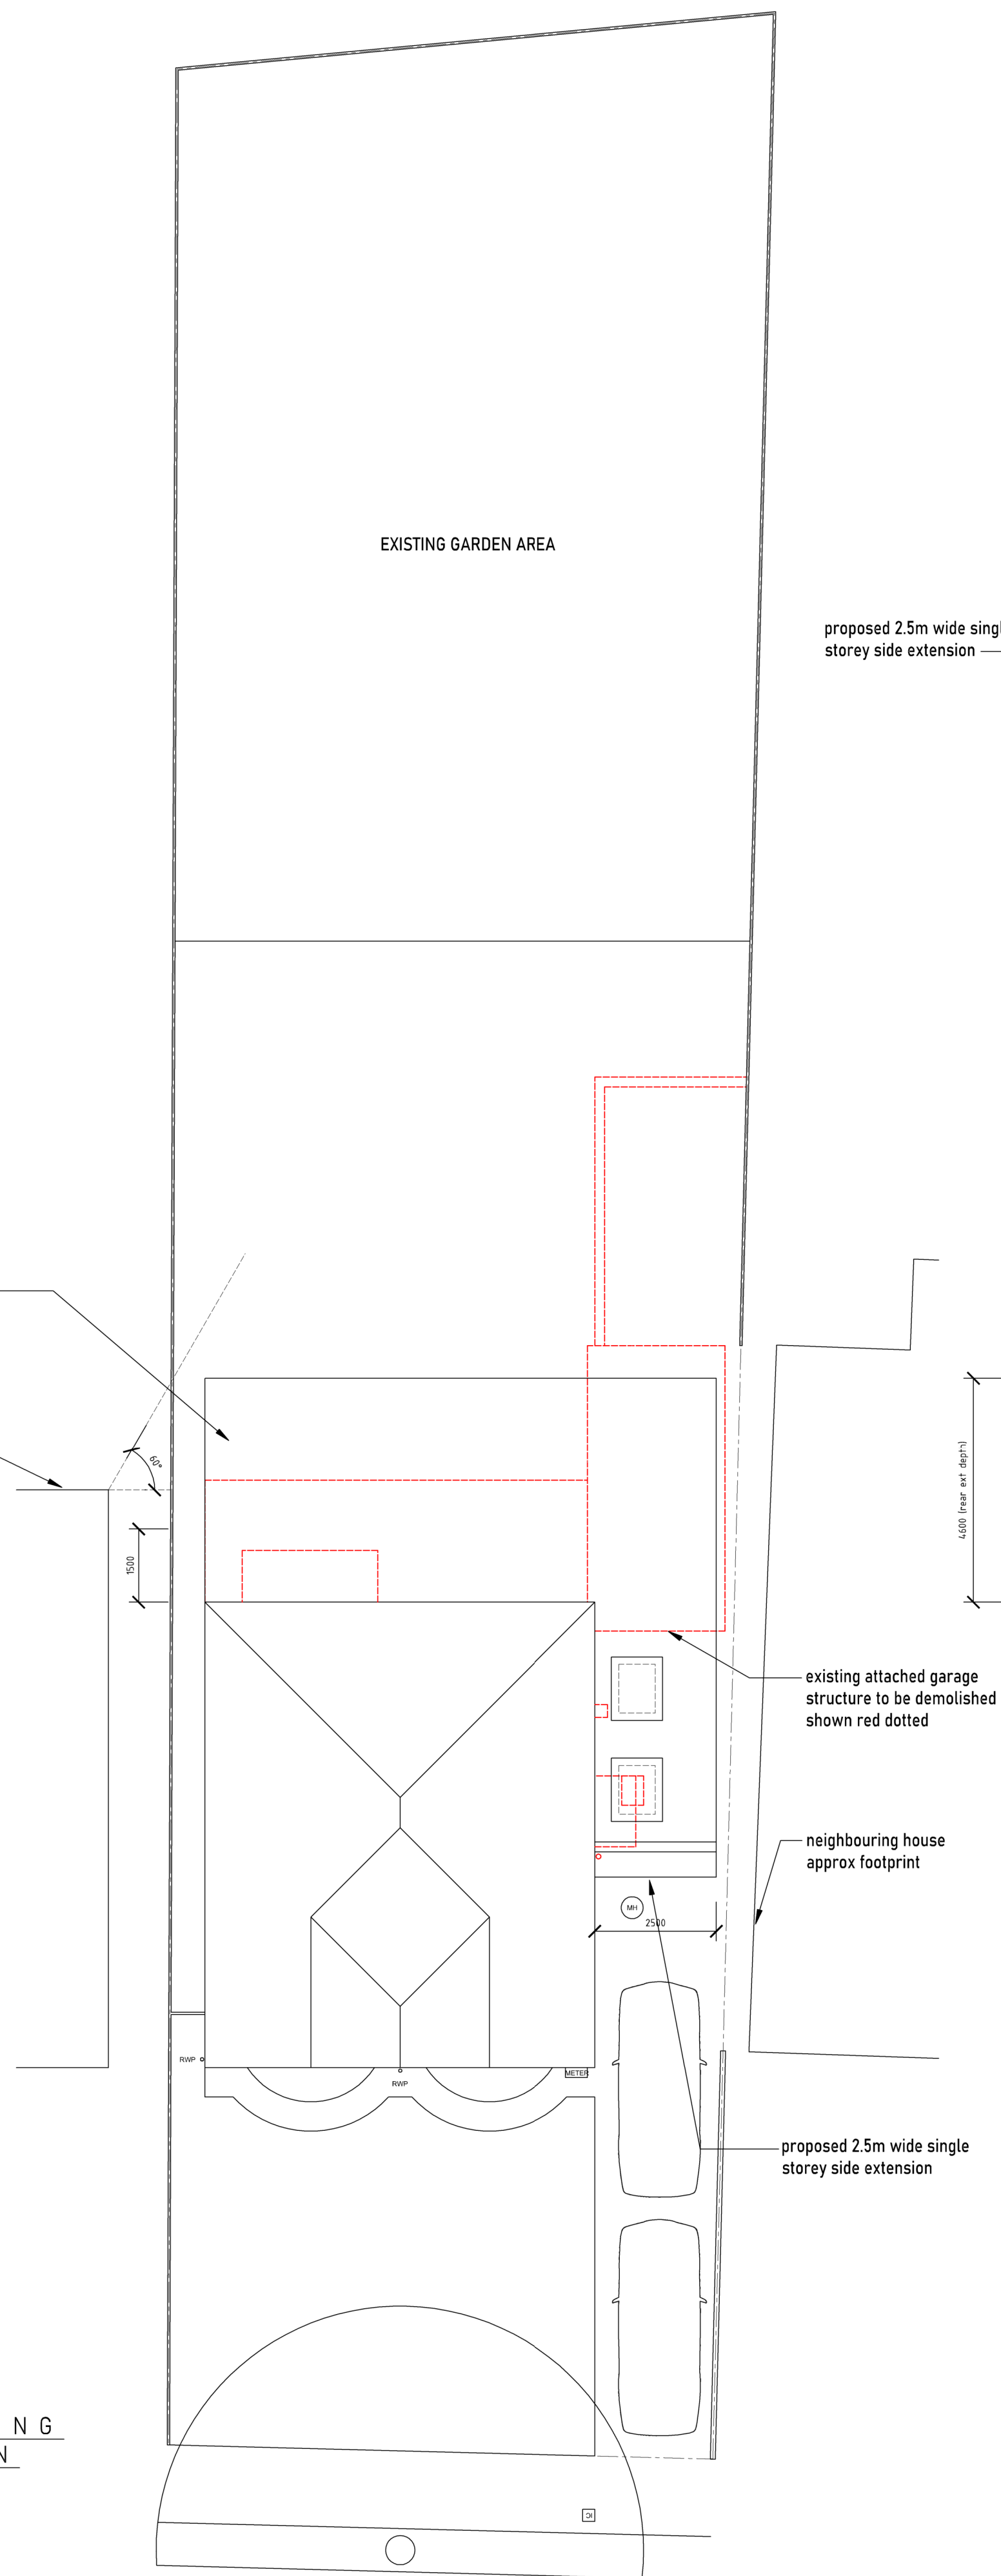


PROPOSED DWELLING
FRONT ELEVATION

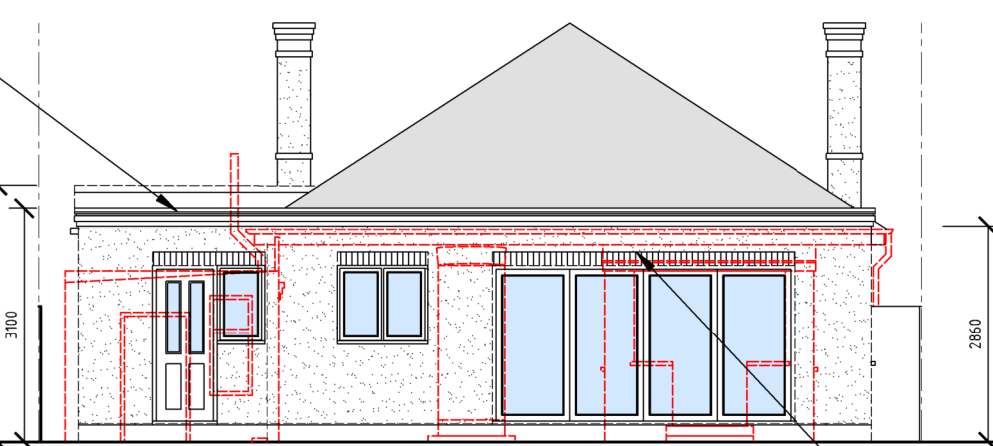



PROPOSED DWELLING
REAR ELEVATION

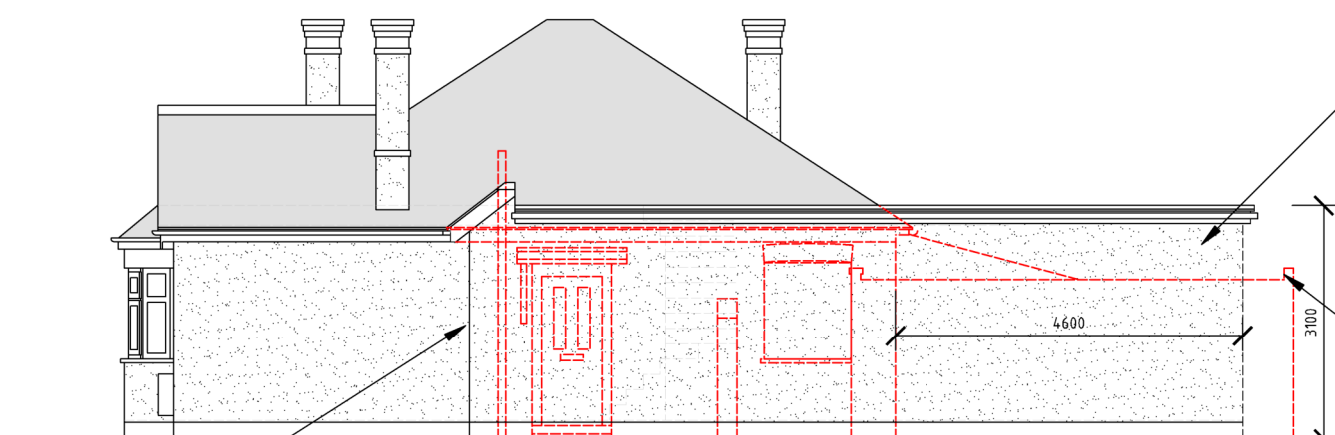

PROPOSED DWELLING
SIDE ELEVATION

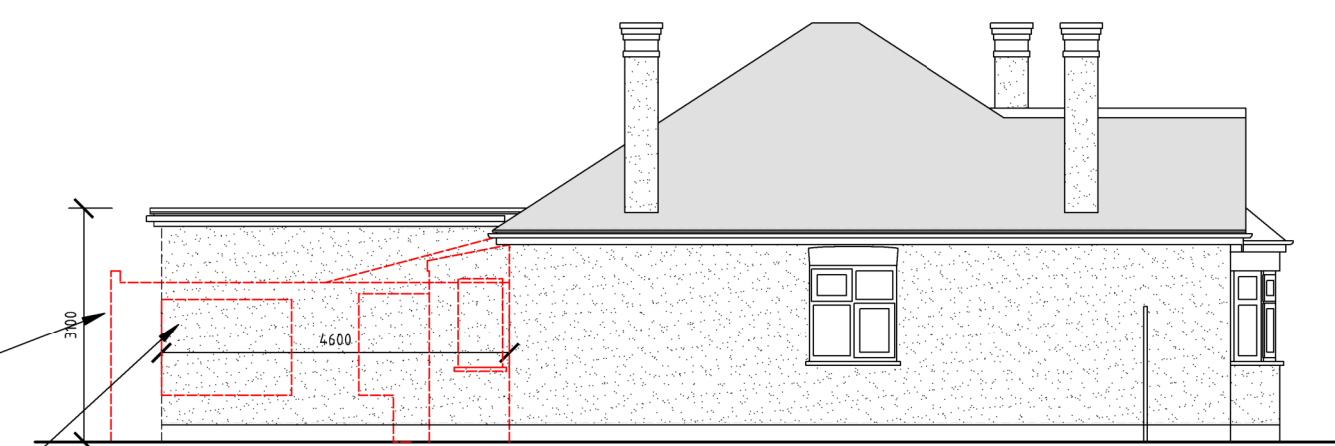

PROPOSED DWELLING
SIDE ELEVATION

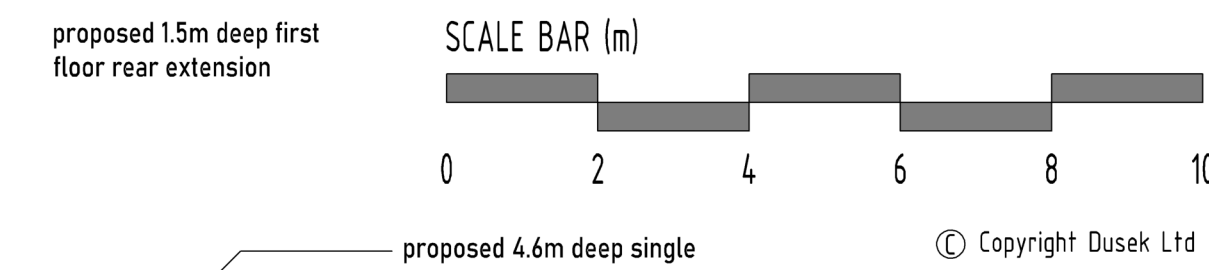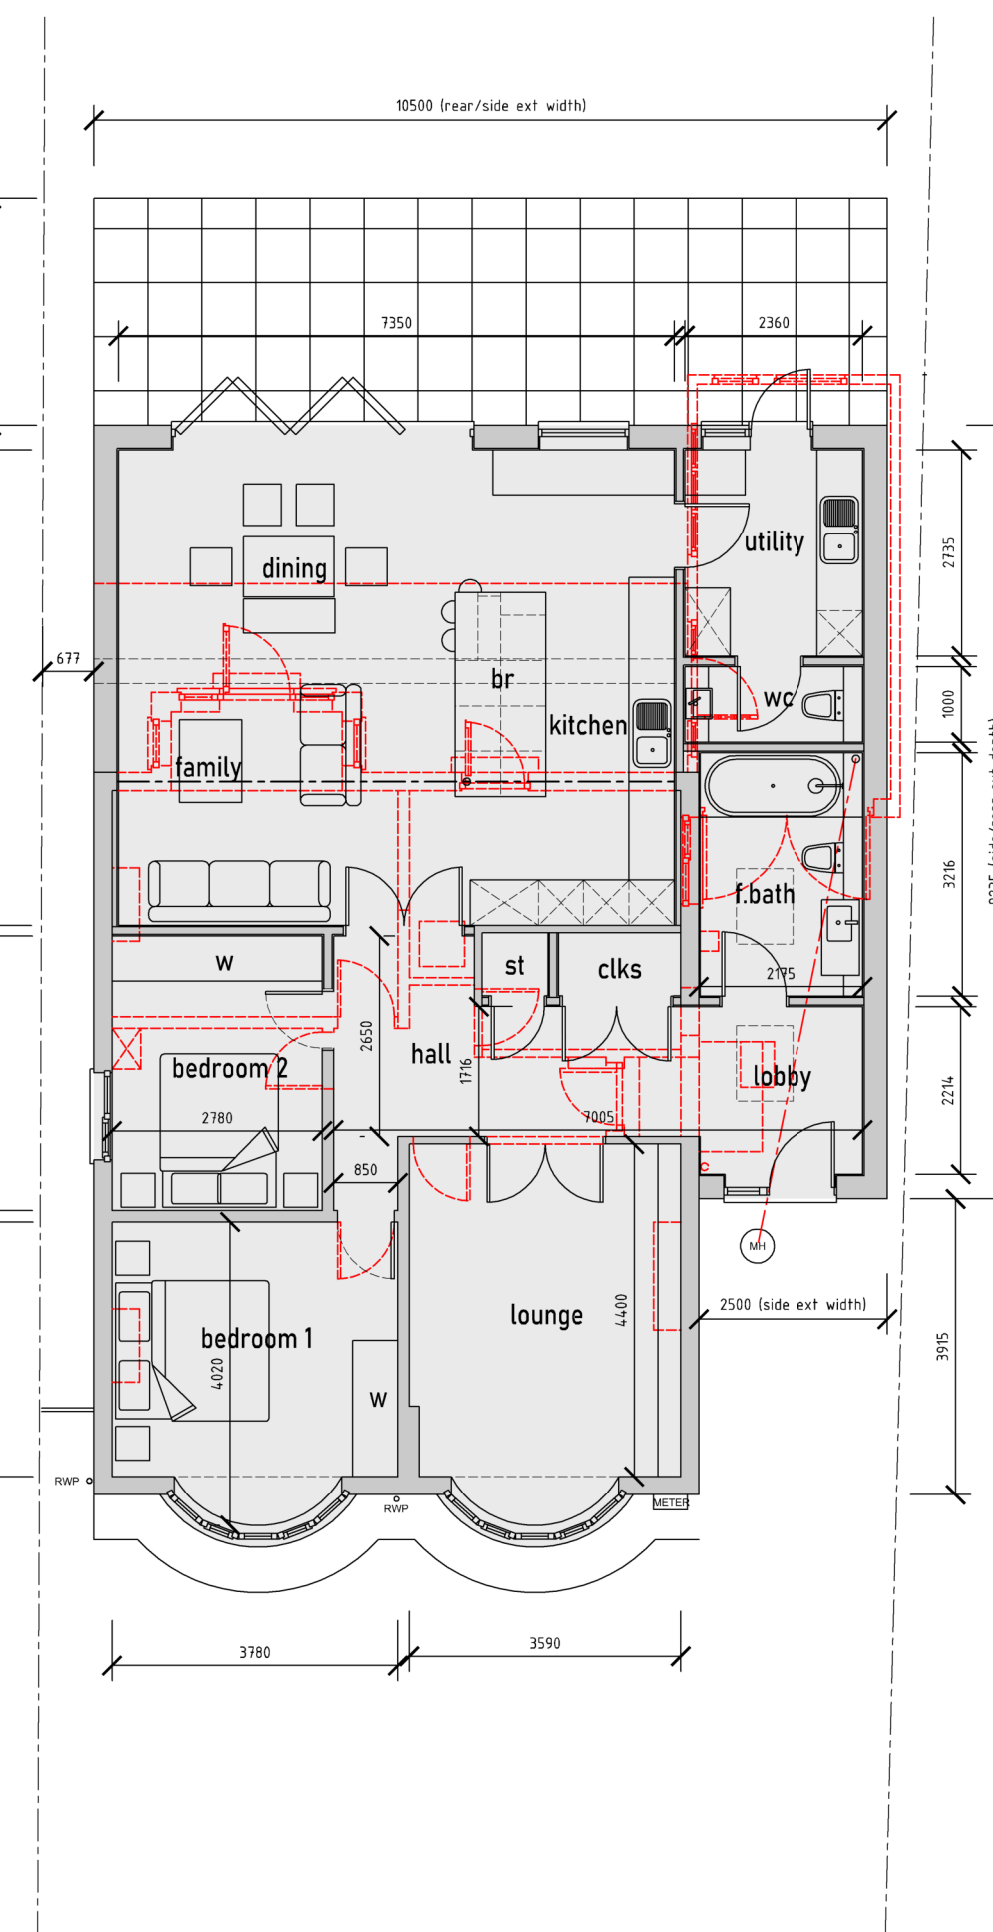

rev	date	info	scale: 1:100 / A1
SC/JD	date: 05 / 04 / 23	drw no: 635-P2-2	
drawing: PROPOSED DWELLING SITE PLAN, FLOOR PLANS & ELEVATIONS			
project: 34 THE CHASE, ICKENHAM, UB10 8SS			
client: MR S. KELLY			

