


<p>GENERAL NOTES:</p> <ol style="list-style-type: none"> 1. ALL DIMENSIONS ARE IN MILLIMETER. 2. VERIFY ALL DIMENSIONS AND CONDITIONS BEFORE BUILDING OR STARTING CONSTRUCTION. NOTIFY THE DESIGNER IMMEDIATELY OF ANY DISCREPANCY OR VARIATION. 3. ALL WORK TO COMPLY WITH CURRENT BUILDING REGULATIONS AND CODES OF PRACTICE 	<p>Title:</p>	<h1>Existing Ground Floor Plan</h1>	<p>Site Address</p>	<p>Scale: 1:100 @A3</p>	<p>Revision Date:</p>	<p>Date: 17/04/2023</p>
			<p>53-55 Northwood Way, Northwood, HA6 1AU</p>	<p>Drawing No.:</p>	<p>2022/162 -01</p>	
				<p>Drawn By:</p>	<p>e:mail -</p>	
				<p>RO</p>	<p>faluckpatel@yahoo.com</p>	
					<p>(M) +44 (0) 7871 466 254</p>	

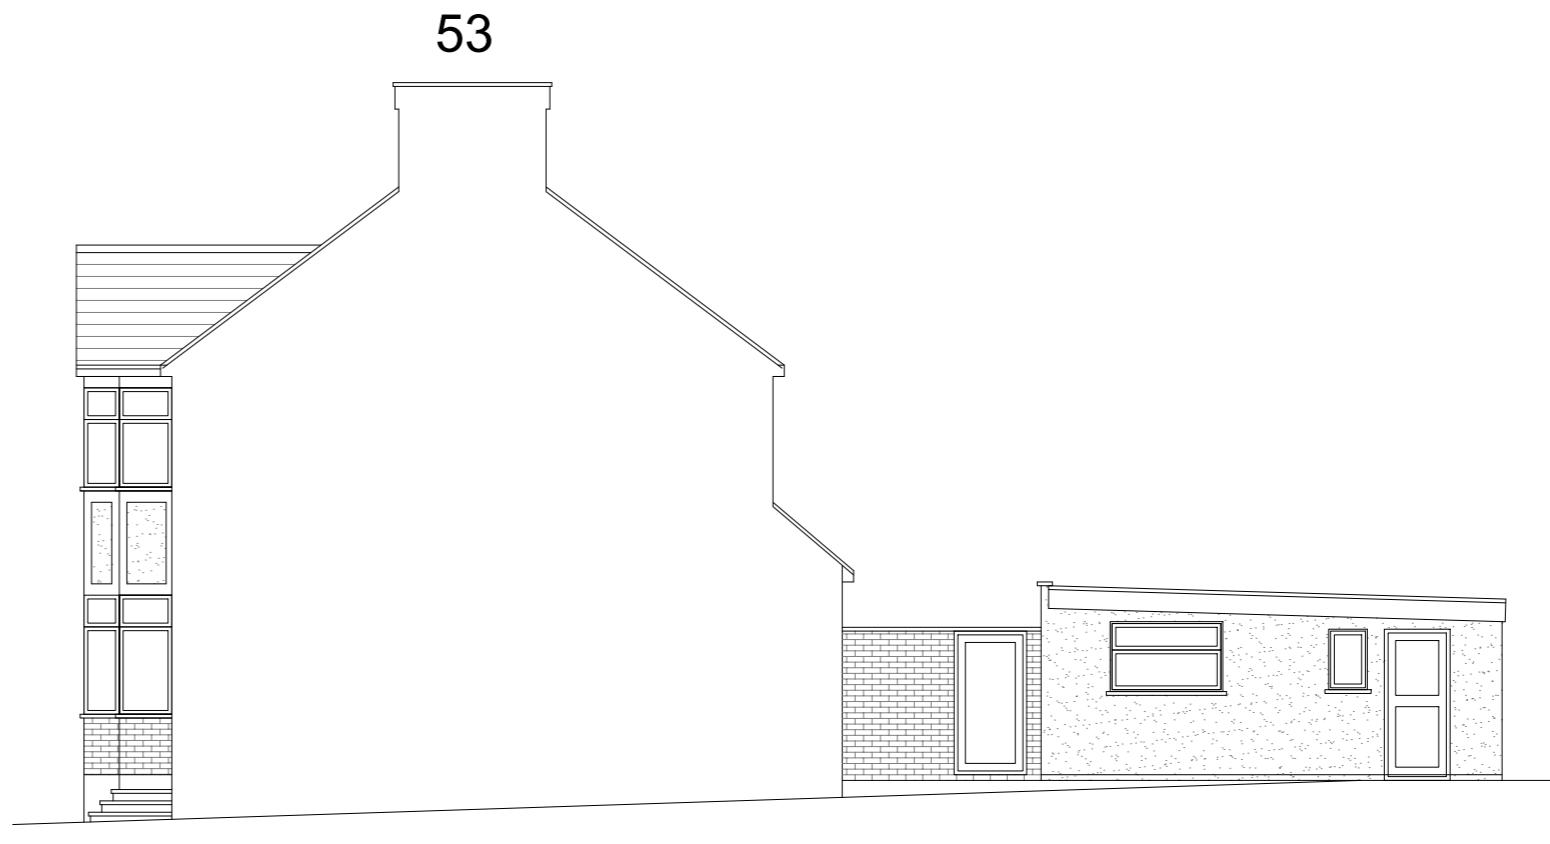

10 Meter
5
2
1
0

Faluck Patel

GENERAL NOTES:
1. ALL DIMENSIONS ARE IN MILLIMETER.
2. VERIFY ALL DIMENSIONS AND CONDITIONS BEFORE BUILDING OR
STARTING CONSTRUCTION. NOTIFY THE DESIGNER IMMEDIATELY OF ANY
DISCREPANCY OR VARIATION.
3. ALL WORK TO COMPLY WITH CURRENT BUILDING REGULATIONS
AND CODES OF PRACTICE

Title:

Existing Elevations

Site Address	Scale: 1:100 @A3	Revision Date:
53-55 Northwood Way, Northwood. HA6 1AU	Date: 17/04/2023	
	Drawing No.:	
	2022/162 -02	
	Drawn By:	
	RO	
	e:mail - faluckpatel@yahoo.com (M) +44 (0) 7871 466 254	




Existing Rear Elevation

Scale 1:100



Existing Side Elevation

Scale 1:100

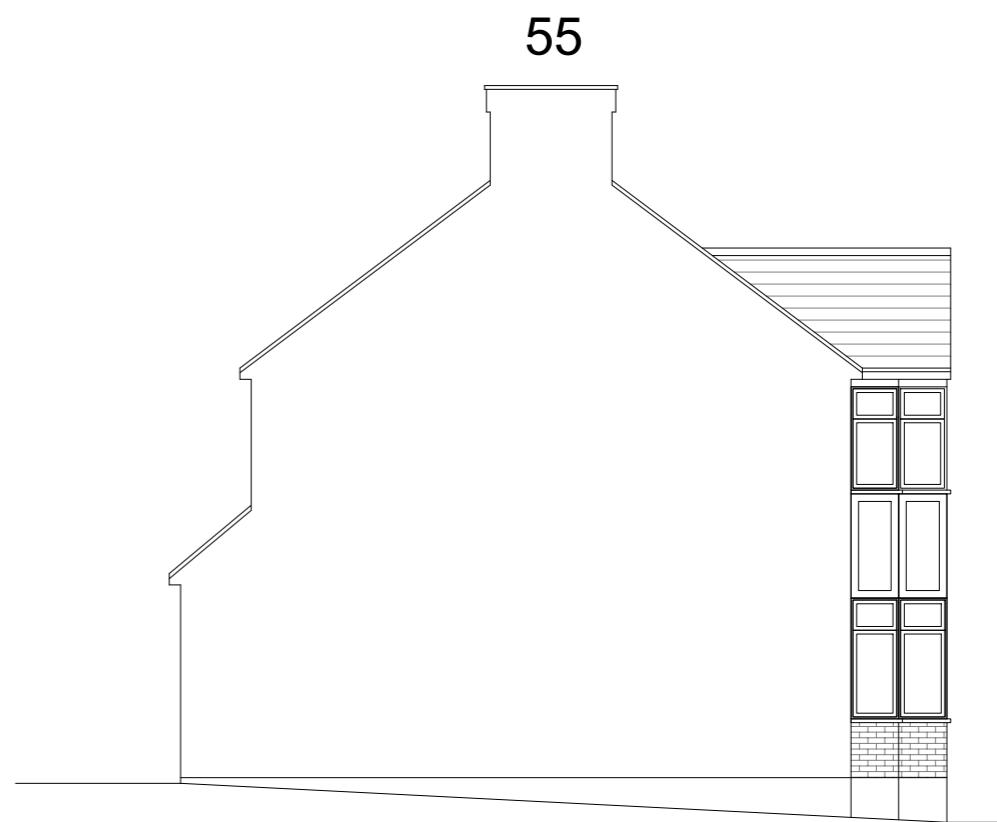

Existing Side Elevation

Scale 1:100

GENERAL NOTES:

1. ALL DIMENSIONS ARE IN MILLIMETER.
2. VERIFY ALL DIMENSIONS AND CONDITIONS BEFORE BUILDING OR STARTING CONSTRUCTION. NOTIFY THE DESIGNER IMMEDIATELY OF ANY DISCREPANCY OR VARIATION.
3. ALL WORK TO COMPLY WITH CURRENT BUILDING REGULATIONS AND CODES OF PRACTICE

Title:

Existing Elevations

Site Address

53-55 Northwood
Way, Northwood.
HA6 1AU

Scale: 1:100 @A3

Date: 17/04/2023


Drawing No.:

2022/162 -03

Drawn By:

RO

Revision Date:

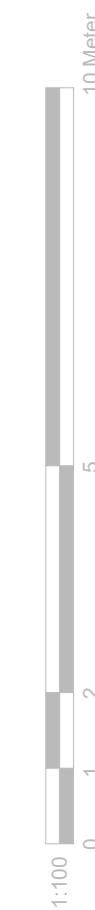

Proposed Ground Floor Plan

Site Address	Scale: 1:100 @A3
53-55 Northwood Way, Northwood. HA6 1AU	Date: 17/04/2023
	Drawing No.:

GENERAL NOTES:


1. ALL DIMENSIONS ARE IN MILLIMETER.
2. VERIFY ALL DIMENSIONS AND CONDITIONS BEFORE BUILDING OR STARTING CONSTRUCTION. NOTIFY THE DESIGNER IMMEDIATELY OF ANY DISCREPANCY OR VARIATION.
3. ALL WORK TO COMPLY WITH CURRENT BUILDING REGULATIONS AND CODES OF PRACTICE

Approved by Application
Ref No : 68219/APP/2023/408

Approved by Application
Ref No : 27224/APP/2018/1815

Proposed Ground Floor Plan

Scale 1:100

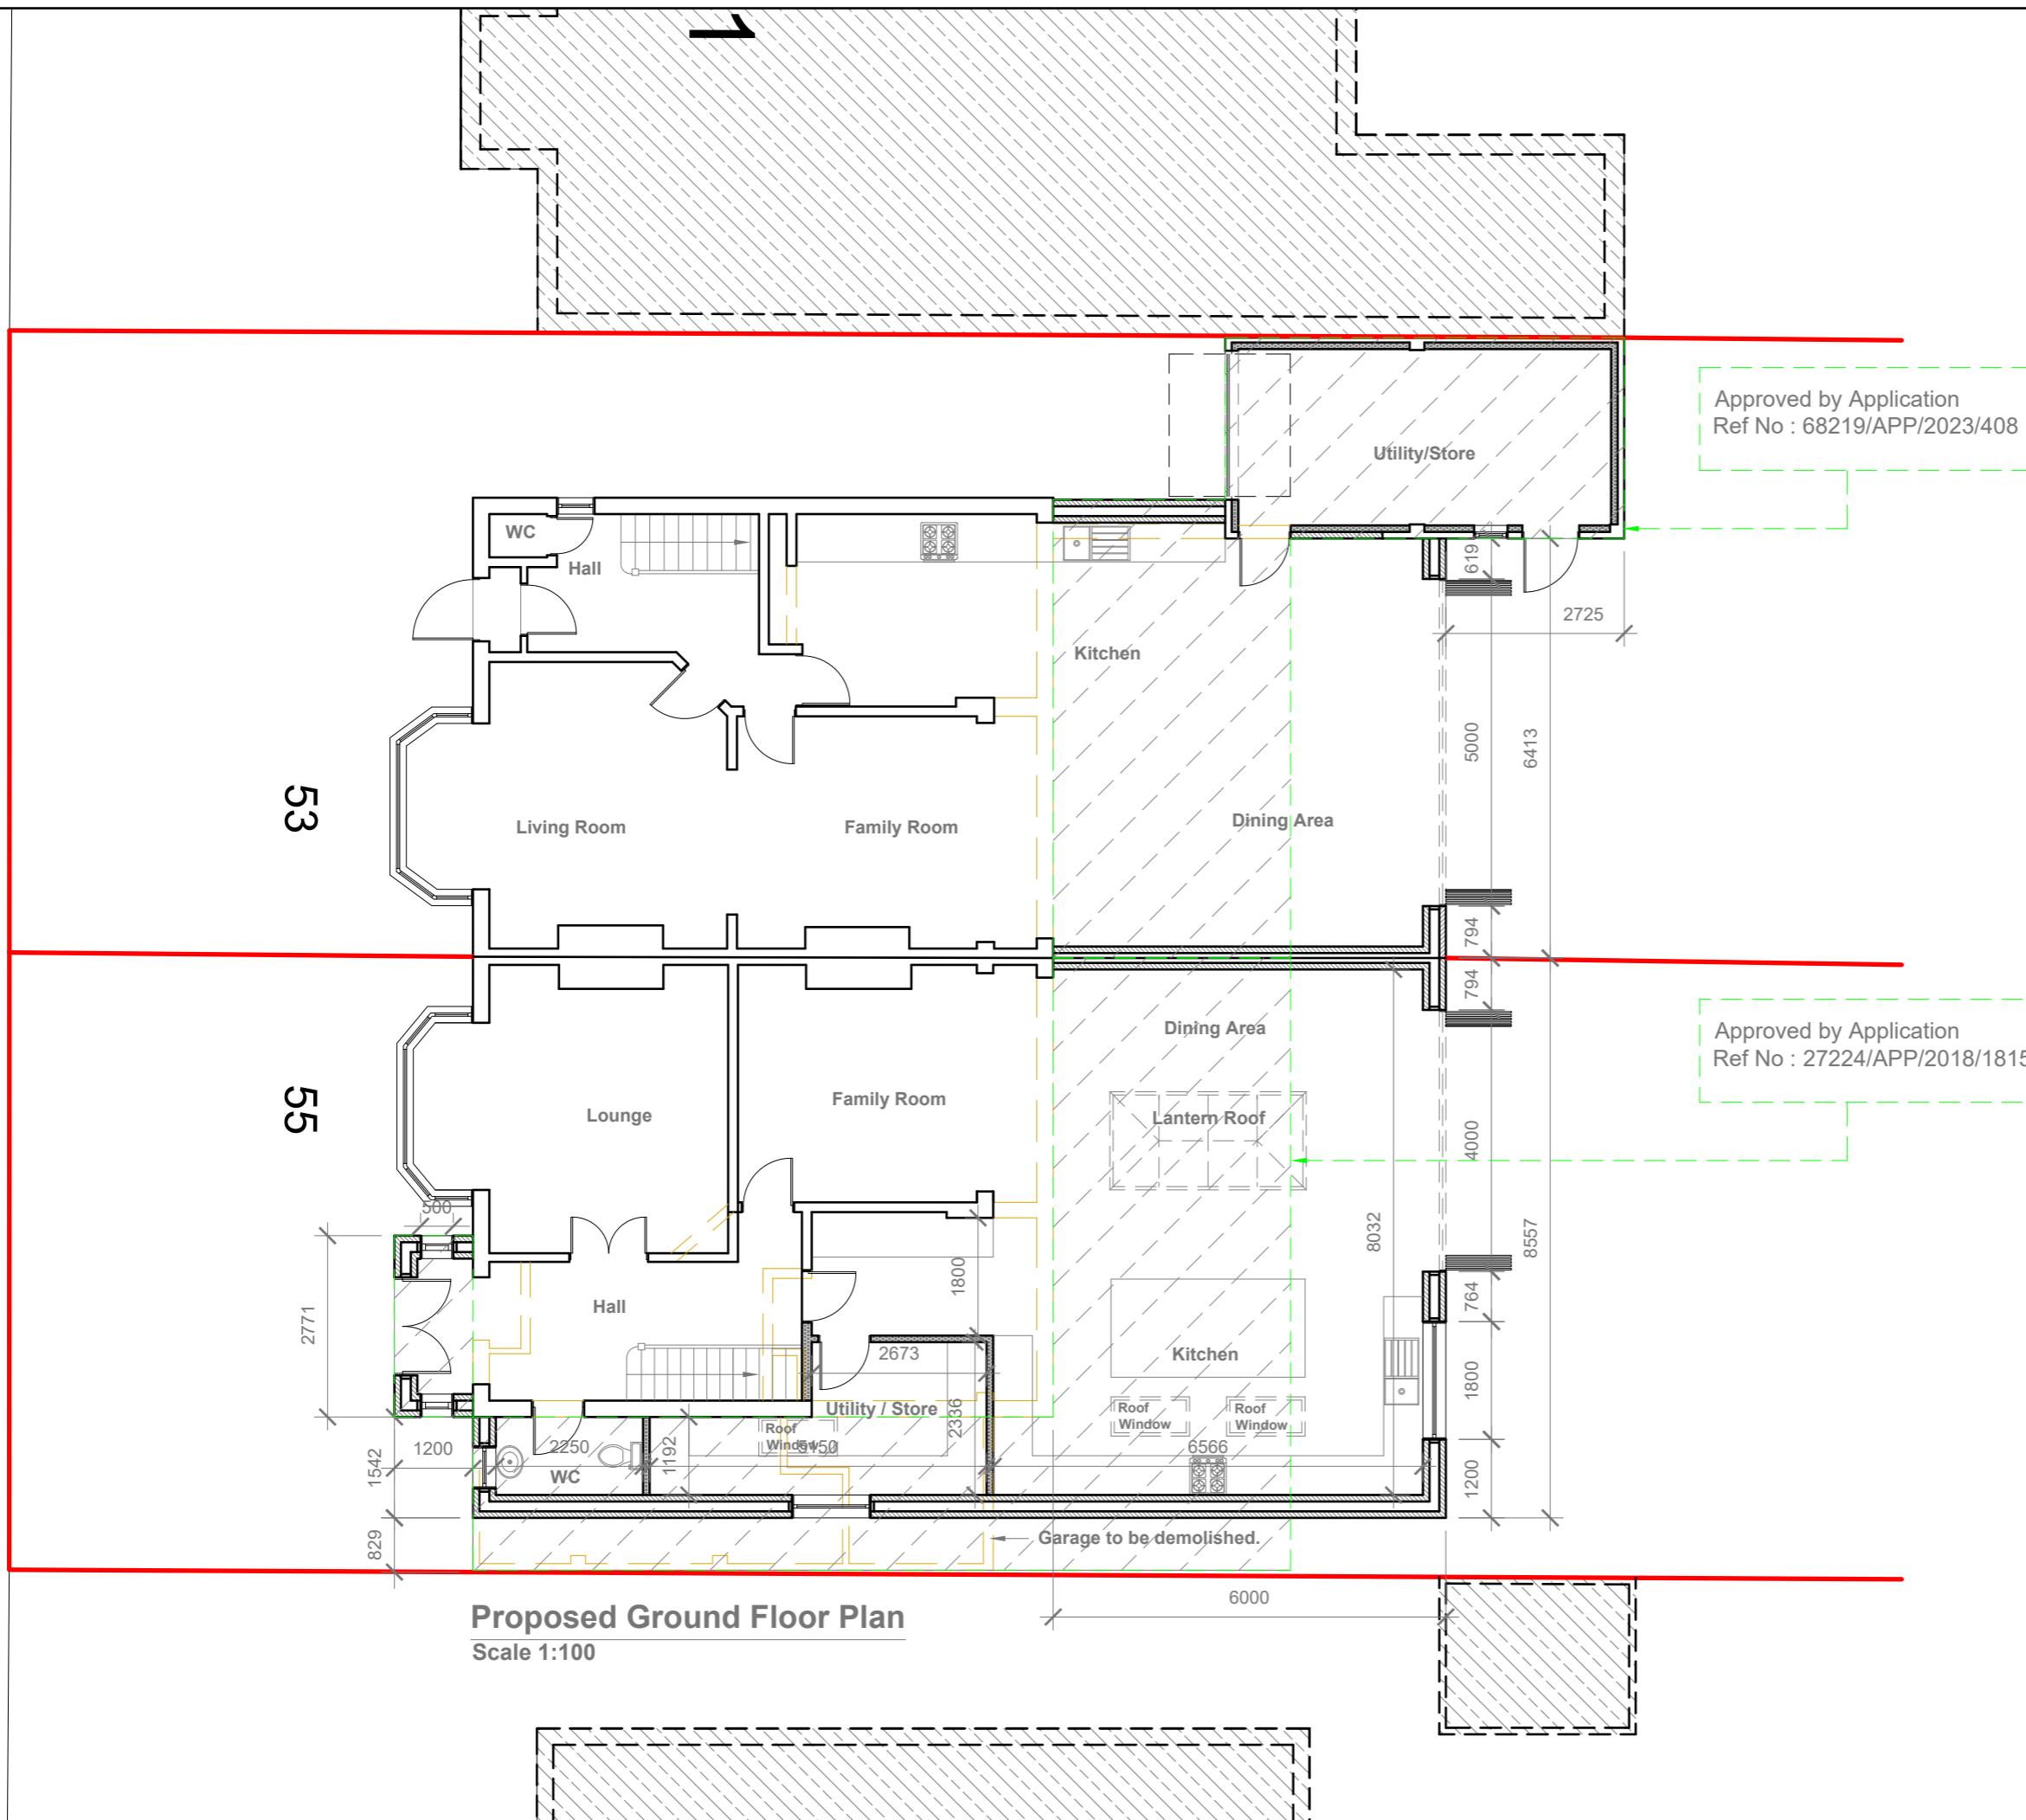



Proposed Front Elevation

Scale 1:100



Proposed Side Elevation

Scale 1:100

Proposed External Finish
Materials to Match Existing
External Finish Materials

GENERAL NOTES:
1. ALL DIMENSIONS ARE IN MILLIMETER.
2. VERIFY ALL DIMENSIONS AND CONDITIONS BEFORE BUILDING OR
STARTING CONSTRUCTION. NOTIFY THE DESIGNER IMMEDIATELY OF ANY
DISCREPANCY OR VARIATION.
3. ALL WORK TO COMPLY WITH CURRENT BUILDING REGULATIONS
AND CODES OF PRACTICE

Title:

Proposed Elevations

Site Address
53-55 Northwood
Way, Northwood.
HA6 1AU

Scale: 1:100 @A3
Date: 17/04/2023
Drawing No.:
2022/162 -05
Drawn By:
RO

Revision Date:

e:mail -
faluckpatel@yahoo.com
(M) +44 (0) 7871 466 254

**Faluck
Patel**



10 Meter

5

2

1

0

1:100

Proposed External Finish
Materials to Match Existing
External Finish Materials

Proposed Flank Wall Window to be
Obscure Glazed and Non Opening
below 1.7m from FFL

GENERAL NOTES:
1. ALL DIMENSIONS ARE IN MILLIMETER.
2. VERIFY ALL DIMENSIONS AND CONDITIONS BEFORE BUILDING OR
STARTING CONSTRUCTION. NOTIFY THE DESIGNER IMMEDIATELY OF ANY
DISCREPANCY OR VARIATION.
3. ALL WORK TO COMPLY WITH CURRENT BUILDING REGULATIONS
AND CODES OF PRACTICE

Title:

Proposed Elevations



Site Address
53-55 Northwood
Way, Northwood.
HA6 1AU

Scale: 1:100 @A3
Date: 17/04/2023
Drawing No.:
2022/162 -06
Drawn By:
RO

Revision Date:

e:mail -
faluckpatel@yahoo.com
(M) +44 (0) 7871 466 254

**Faluck
Patel**

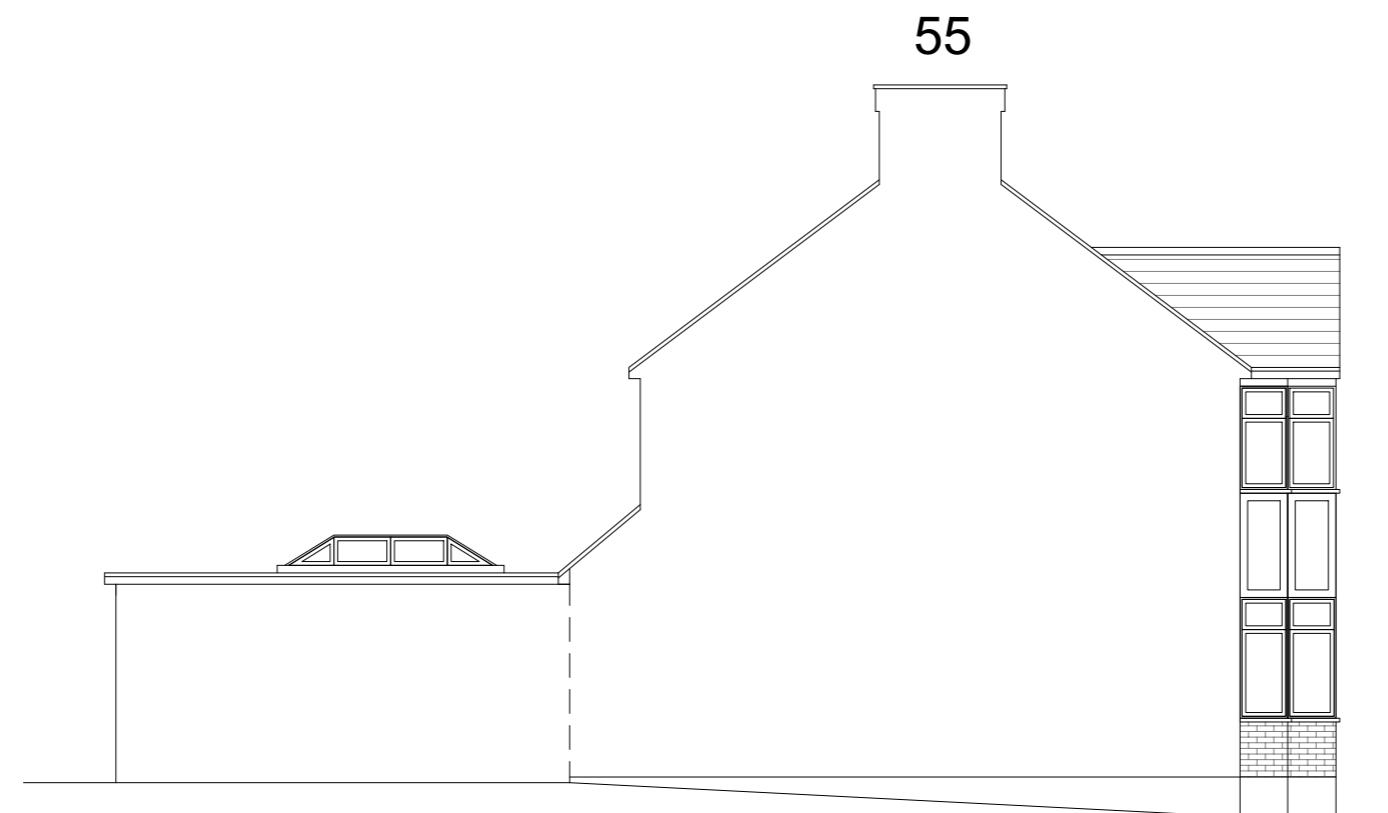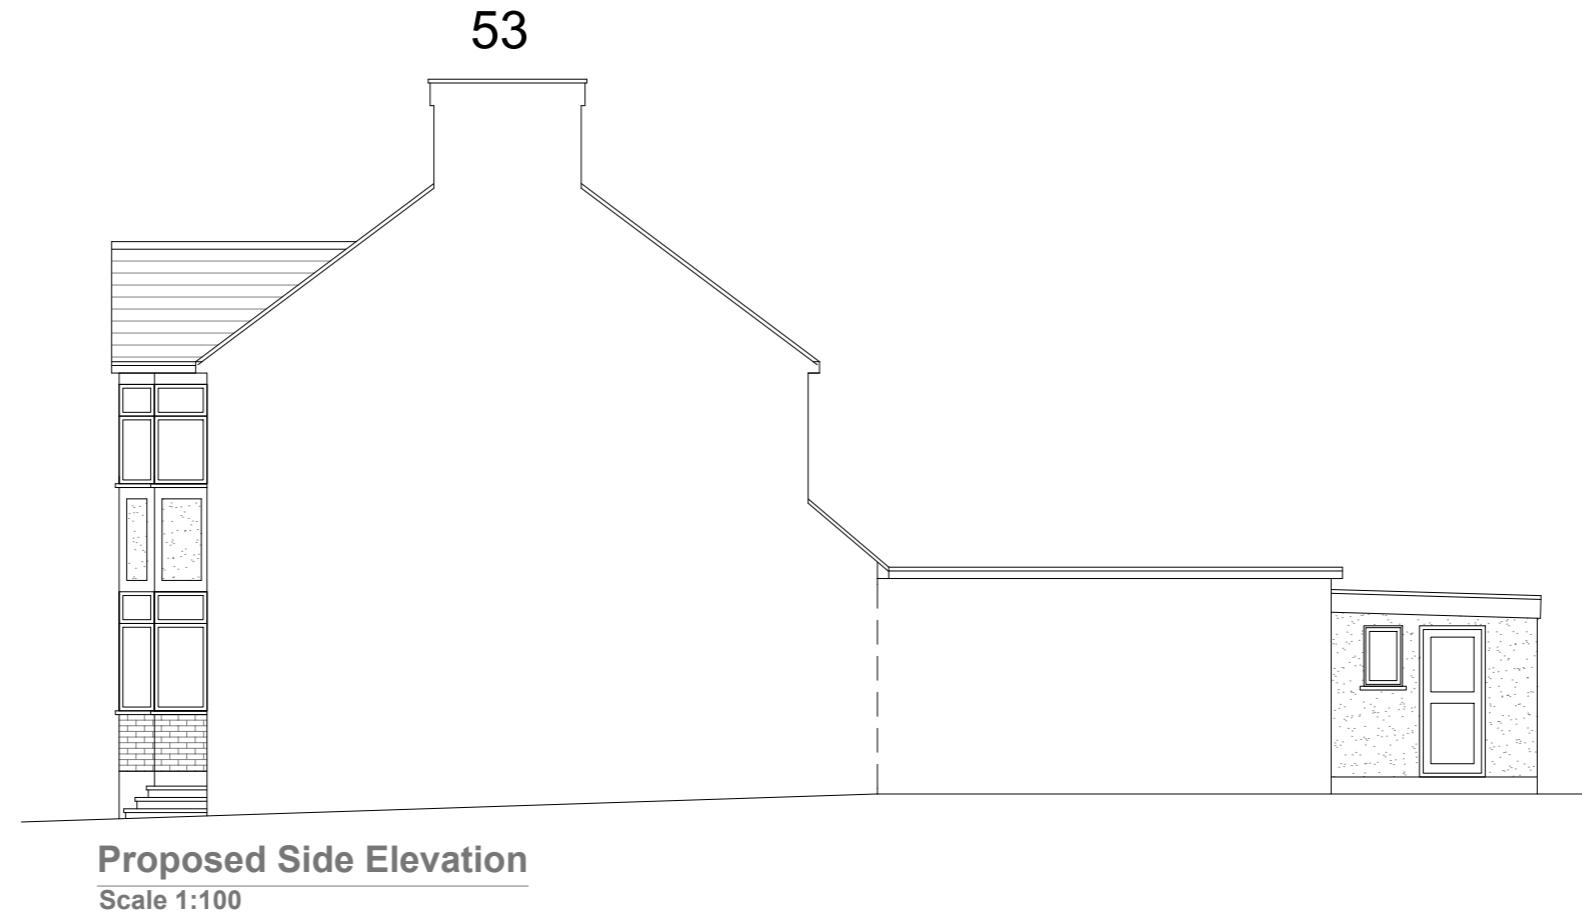

Proposed Side Elevation
Scale 1:100

GENERAL NOTES:

1. ALL DIMENSIONS ARE IN MILLIMETER.
2. VERIFY ALL DIMENSIONS AND CONDITIONS BEFORE BUILDING OR STARTING CONSTRUCTION. NOTIFY THE DESIGNER IMMEDIATELY OF ANY DISCREPANCY OR VARIATION.
3. ALL WORK TO COMPLY WITH CURRENT BUILDING REGULATIONS AND CODES OF PRACTICE

Title:

Proposed Elevations

Site Address

53-55 Northwood
Way, Northwood.
HA6 1AU

Scale: 1:100 @A3
Date: 17/04/2023

Revision Date:

Drawing No.:
2022/162 -07

Drawn By:
RO

e:mail -
faluckpatel@yahoo.com

Faluck Patel

10 Meter
5
2
1
0
1:100

10 Meter