



2 Proposed Front_Elevation
1 : 50

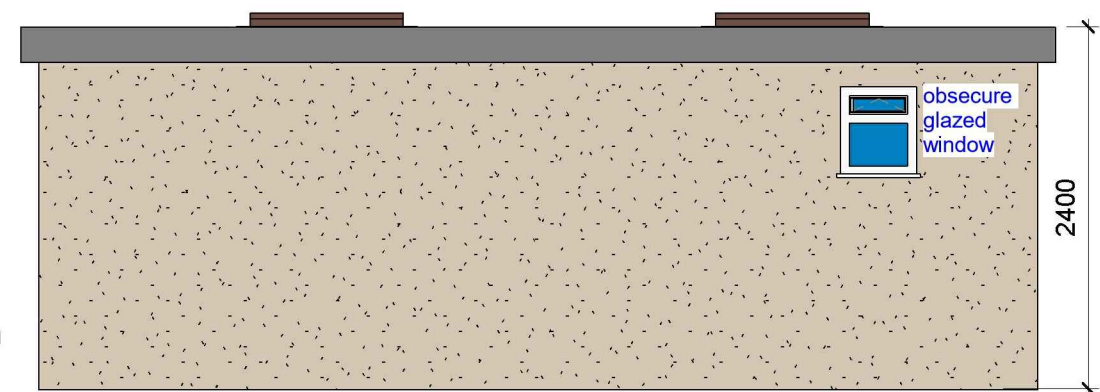


VISUAL SCALE 1:50 @ A3




3 Proposed Rear_Elevation
1 : 50

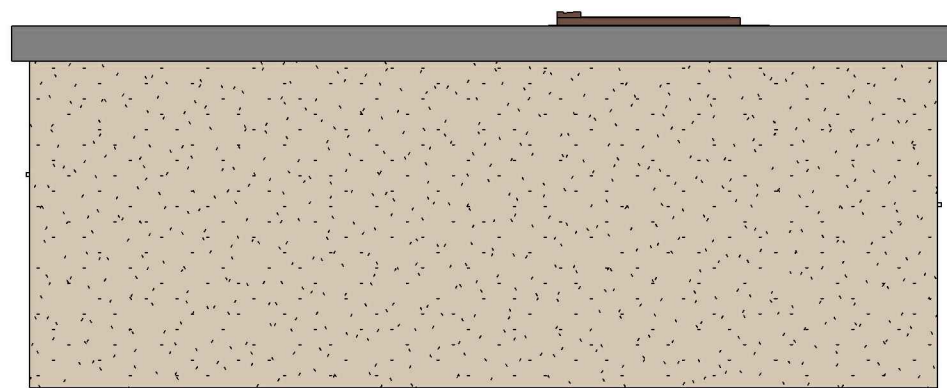

4 Proposed Side 01_Elevation
1 : 50

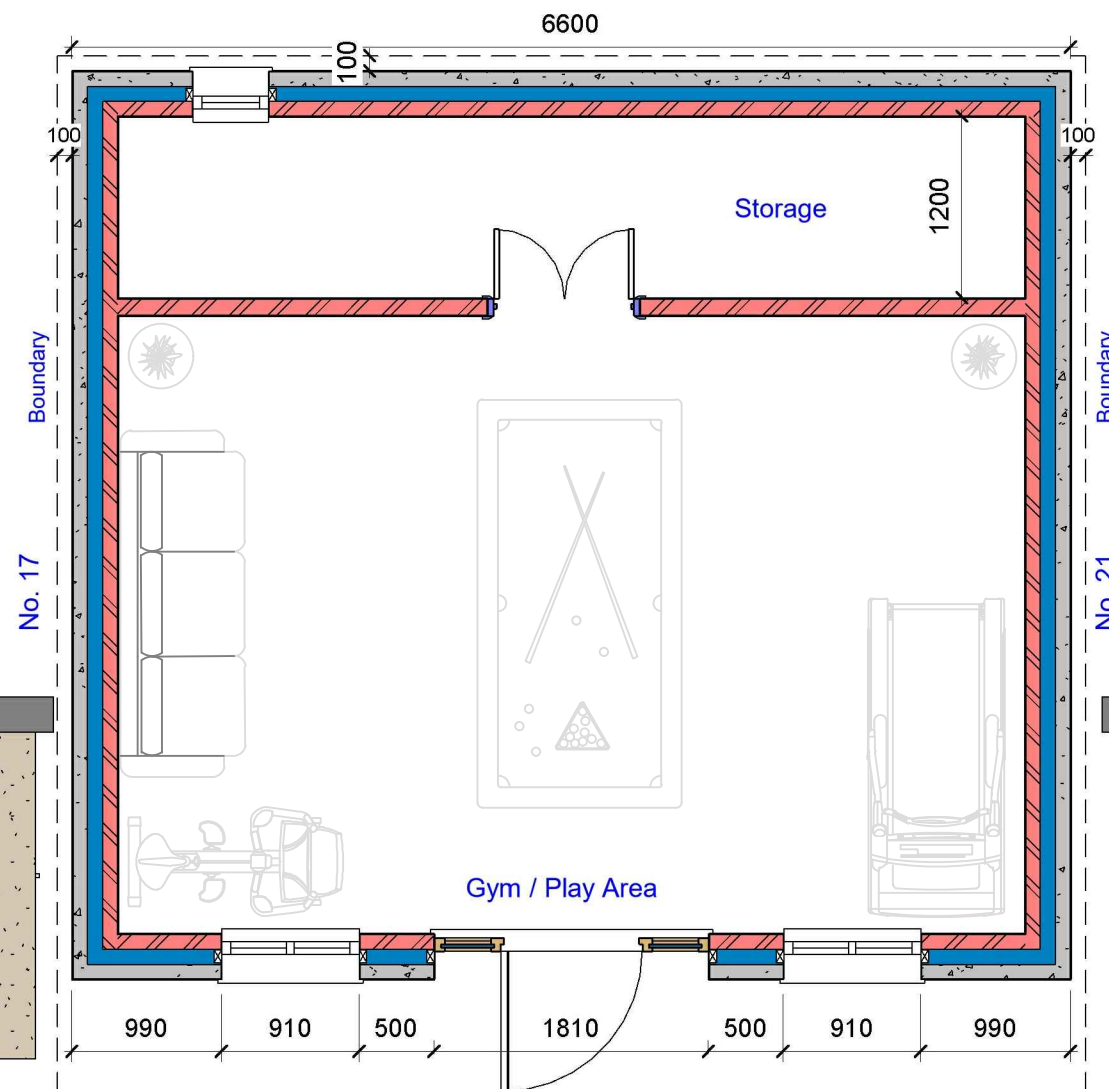

1 Proposed Ground Floor
1 : 50

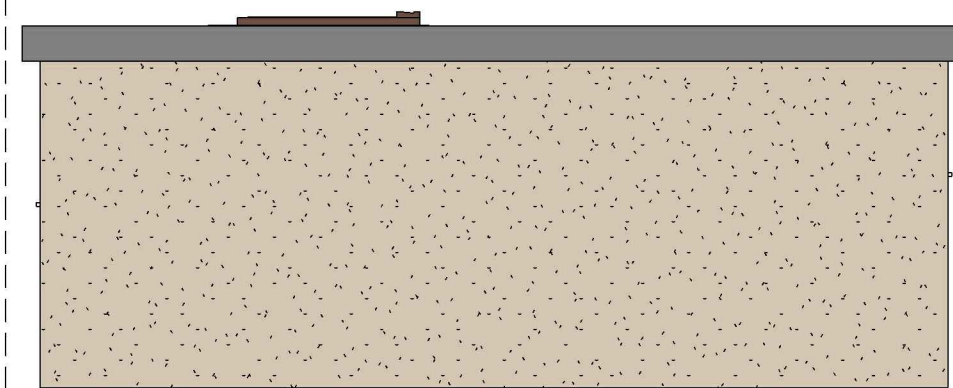

5 Proposed Side 02_Elevation
1 : 50

GENERAL NOTES:

- DO NOT SCALE FROM THE DRAWINGS
- ALL DIMENSIONS ARE IN MILLIMETER.
- VERIFY ALL DIMENSIONS AND CONDITIONS BEFORE BUILDING OR STARTING CONSTRUCTION.
- NOTIFY THE DESIGNER IMMEDIATELY OF ANY DISCREPANCY OR VARIATION.
- ALL WORK TO COMPLY WITH CURRENT BUILDING REGULATIONS AND CODES OF PRACTICE.



Art @ Rooshika

NISARG@HOTMAIL.COM

+44 - 7951491310

PROJECT

19 Byron Way Hayes UB4 8AT

SHEET

Proposed Ground Floor Plan & Proposed Elevations

CLIENT

Mr Amar Singh

Date

Issue Date

Drawn by

Author

Checked by

Checker

Project number


Project Number

DRWAING NUMBER


A101

Scale (@ A3)


REV

 

VISUAL SCALE 1:50 @ A3

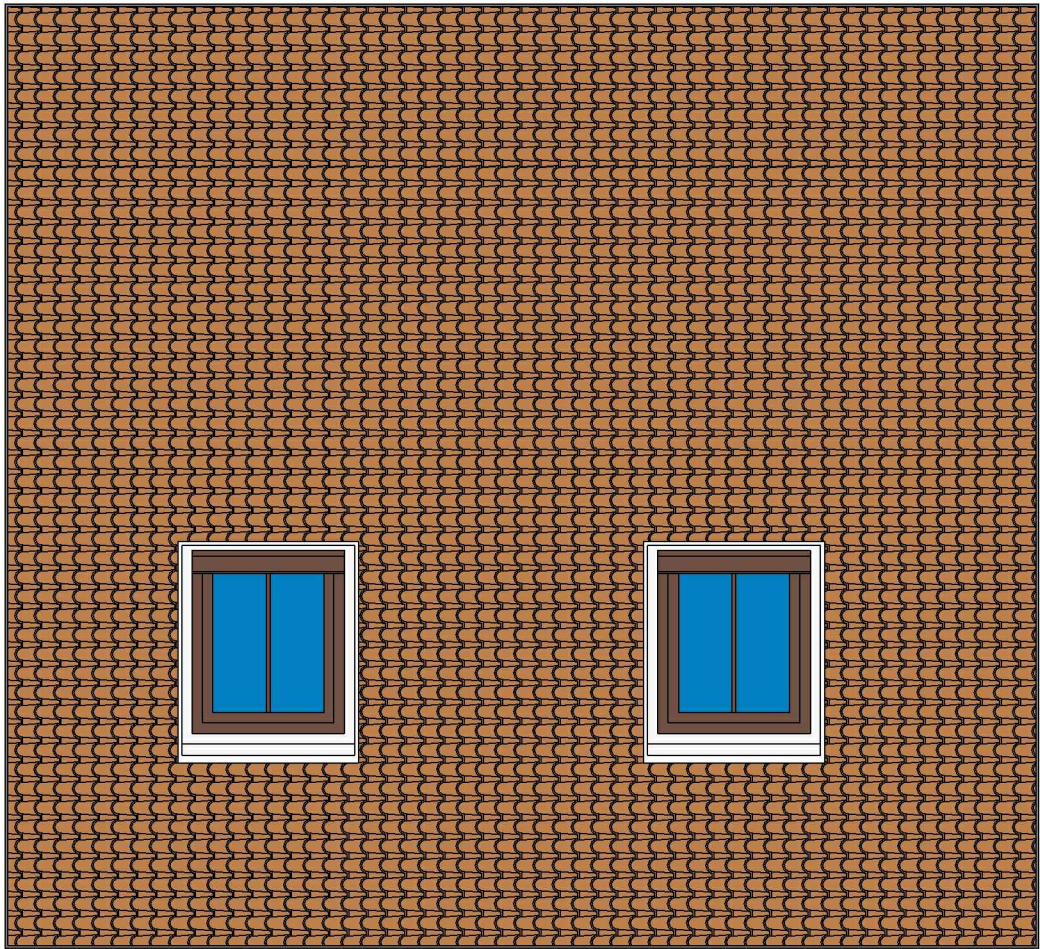

2 Proposed Roof
1 : 50

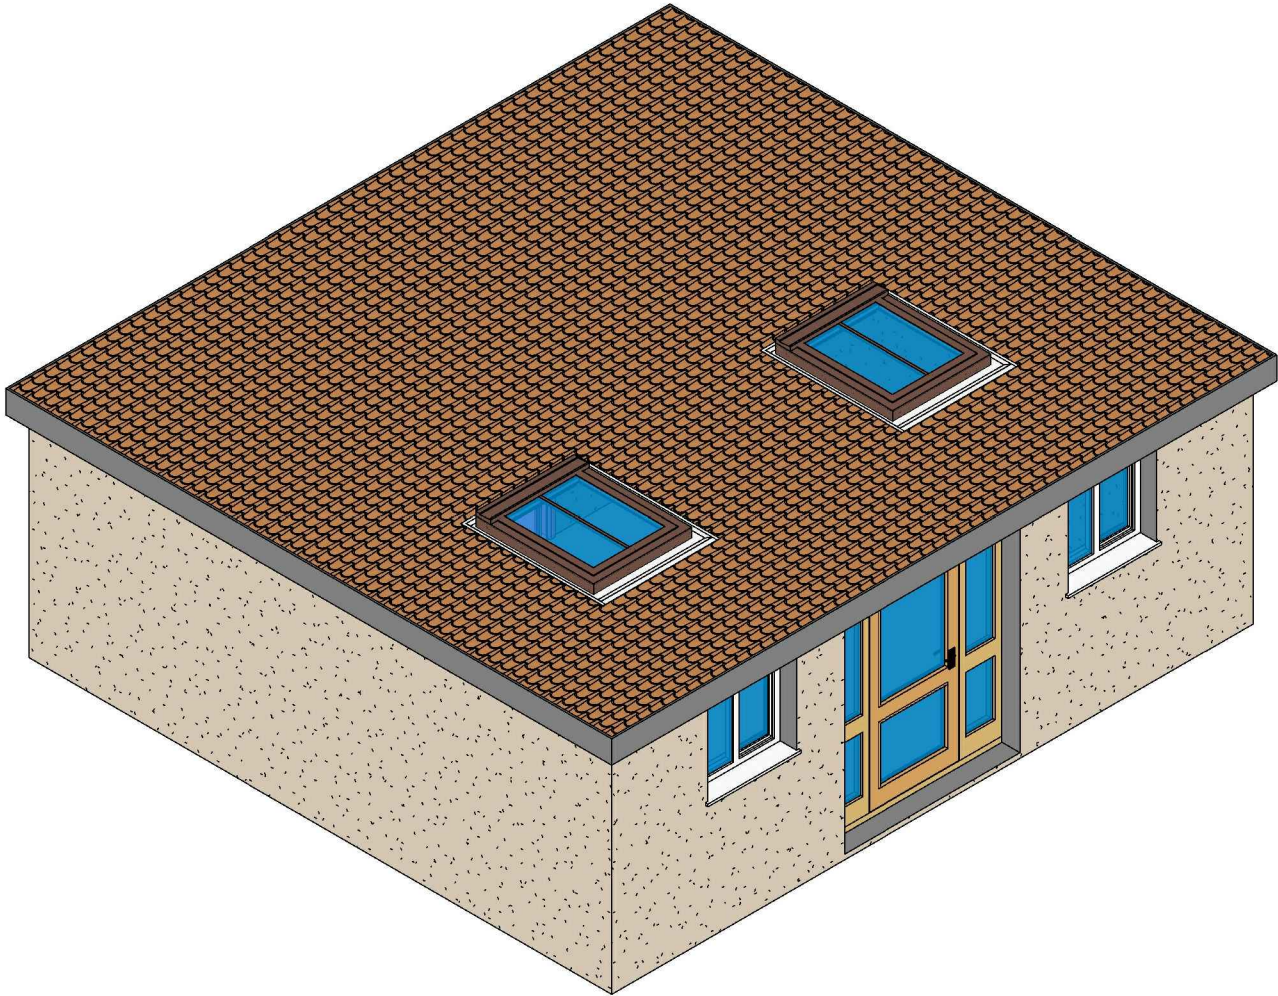

3 3D View 02 Proposed

GENERAL NOTES:

- 1. DO NOT SCALE FROM THE DRAWINGS
- 2. ALL DIMENTIONS ARE IN MILLIMETER.
- 3. VERIFY ALL DIMENSIONS AND CONDITIONS BEFORE BUILDING OR STARTING CONSTRUCTION.
- 4. NOTIFY THE DESIGNER IMMEDIATELY OF ANY DISCREPANCY OR VARIATION.
- 5. ALL WORK TO COMPLY WITH CURRENT BUILDING REGULATIONS AND CODES OF PRACTICE.



Art @ Rooshika

NISARG@HOTMAIL.COM

+44 - 7951491310

PROJECT		CLIENT			
19 Byron Way Hayes UB4 8AT		Mr Amar Singh			
SHEET	Proposed Roof Plan	Date	Project number	Scale (@ A3)	
		Issue Date	Project Number		
		Drawn by	DRWAING NUMBER		REV
		Author	A102		
		Checked by			
		Checker			