
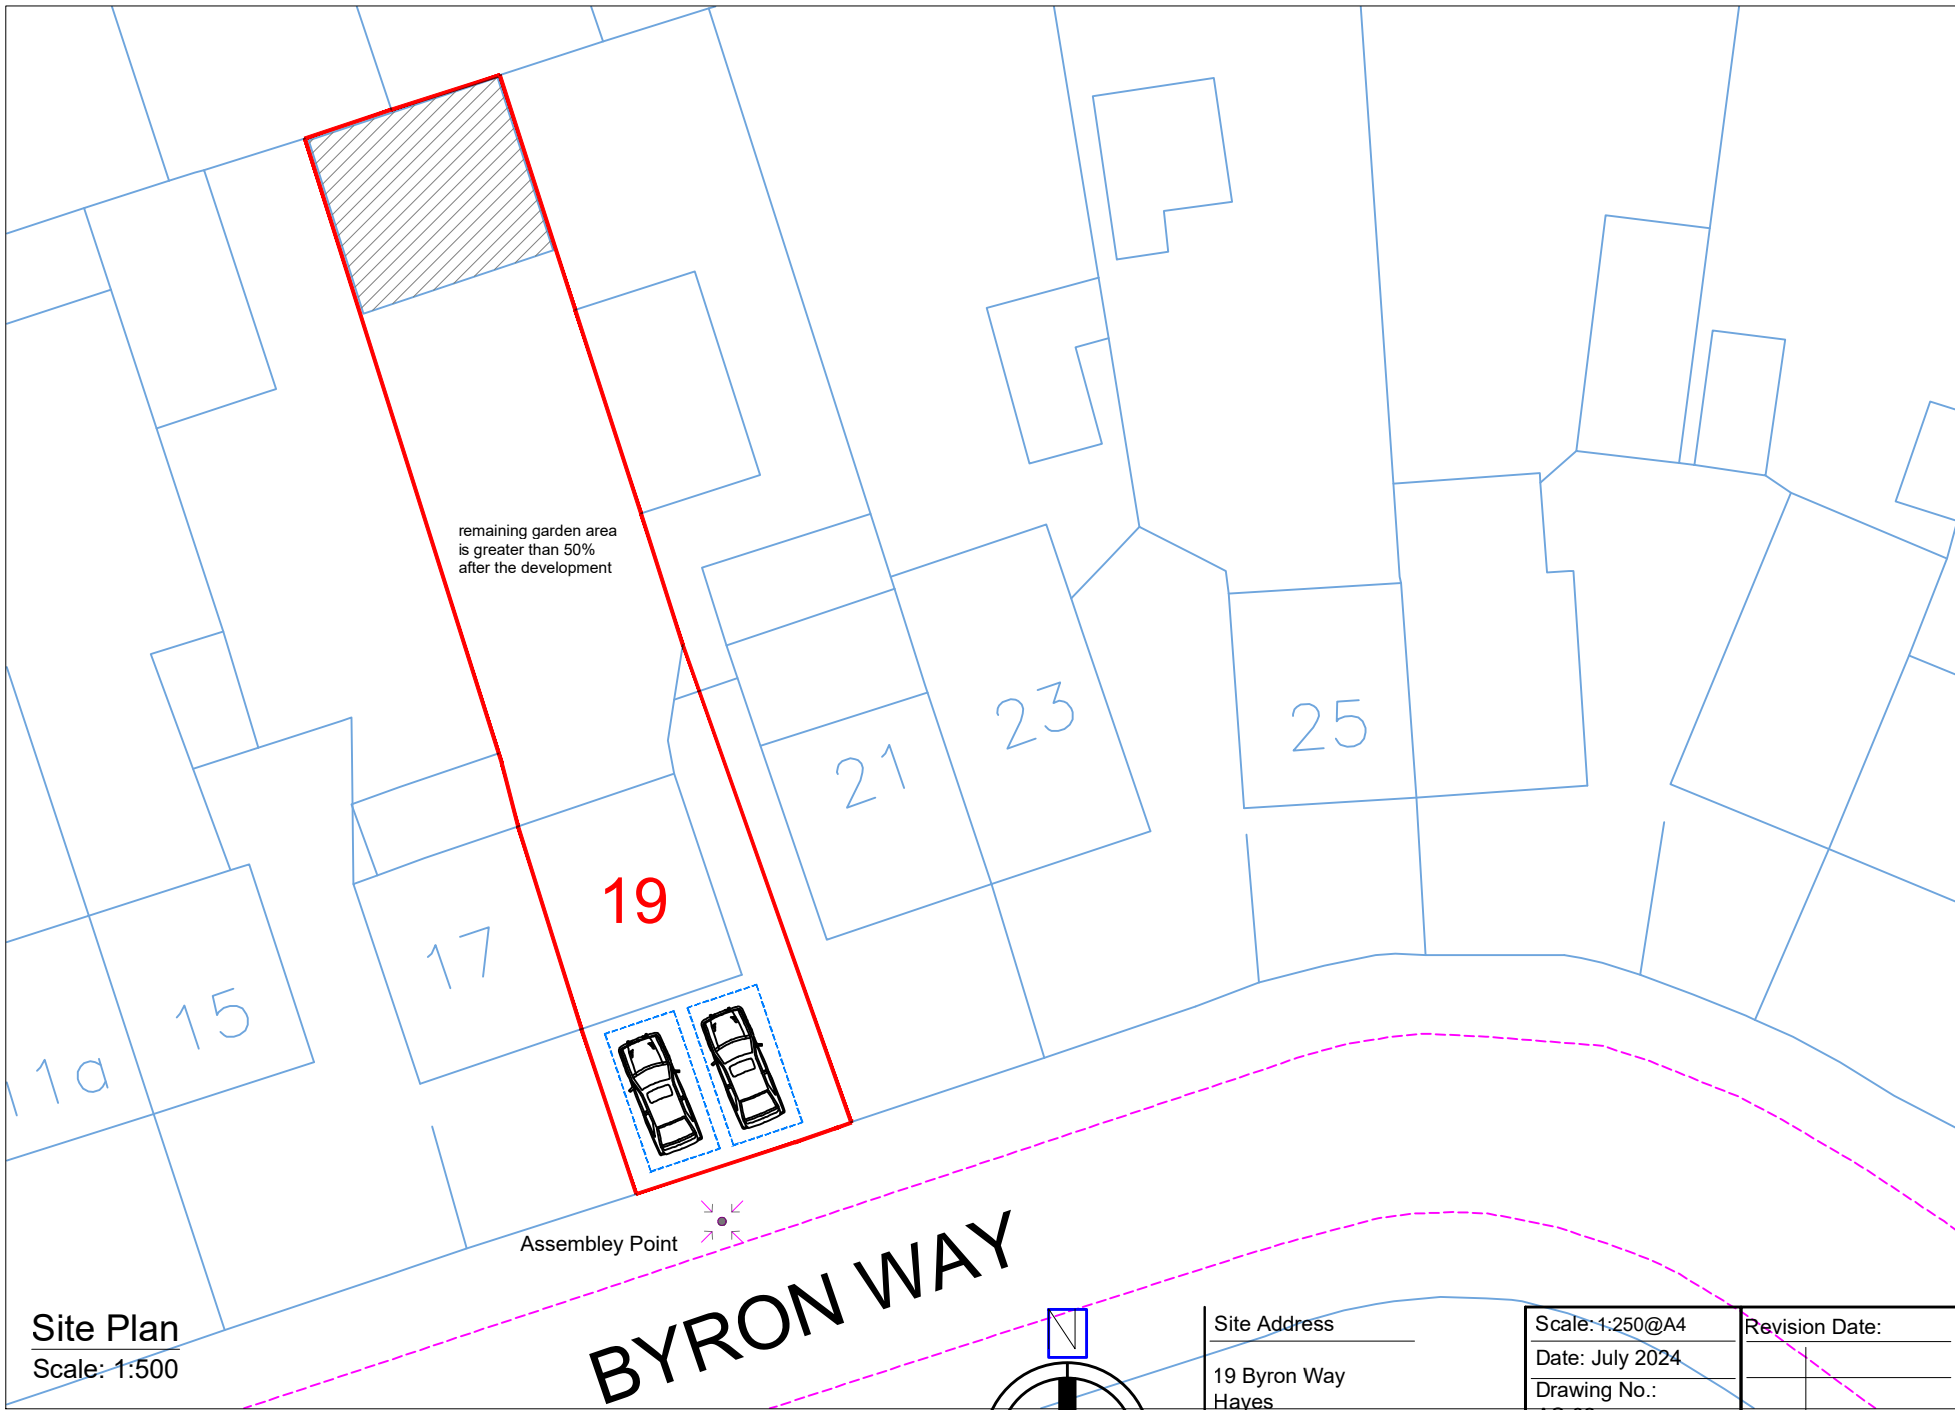


Site Plan
Scale: 1:500

BYRON WAY

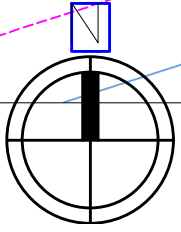

Site Address
19 Byron Way
Hayes
UB4 8AT

Scale: 1:250@A4
Date: July 2024
Drawing No.: AS-02
Drawn By: RP

Revision Date:

e:mail - nisarg@hotmail.com
(M) +44 (0) 7951491310

