






Existing Front Elevation (South)

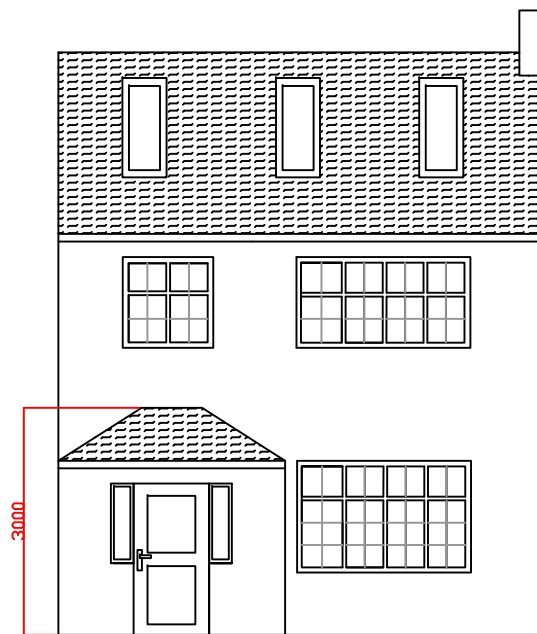

Existing Rear Elevation (North)

 

Proposed Front Elevation (South)

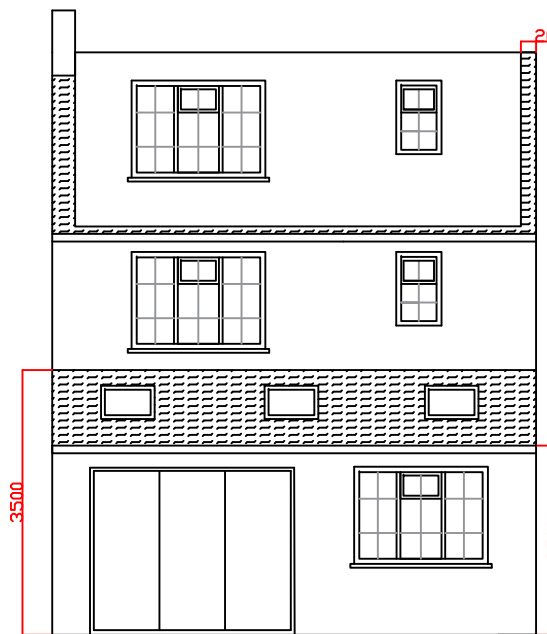

Proposed Rear Elevation (North)

*New materials will be of similar to existing

Project:

13 Victoria Lane, Harlington, Hayes, UB3 5EW

Title:

Existing and Proposed Elevations

Drawing No:

VL/LDC/2023/01A

Date: 09/04/23


Scale: 1:100@A3

Rev: -


Job Ref: -

Drawn: BC


Checked: BC

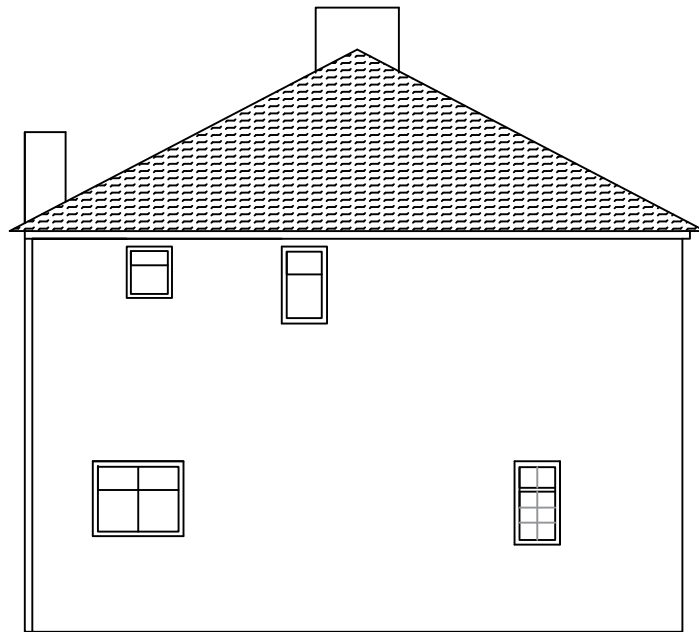


Existing Side Elevation (West)

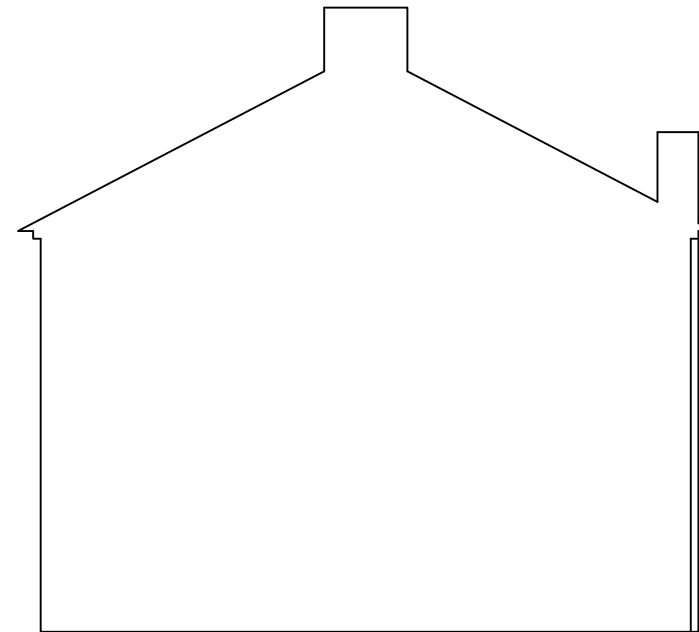

Existing Side Elevation (East)

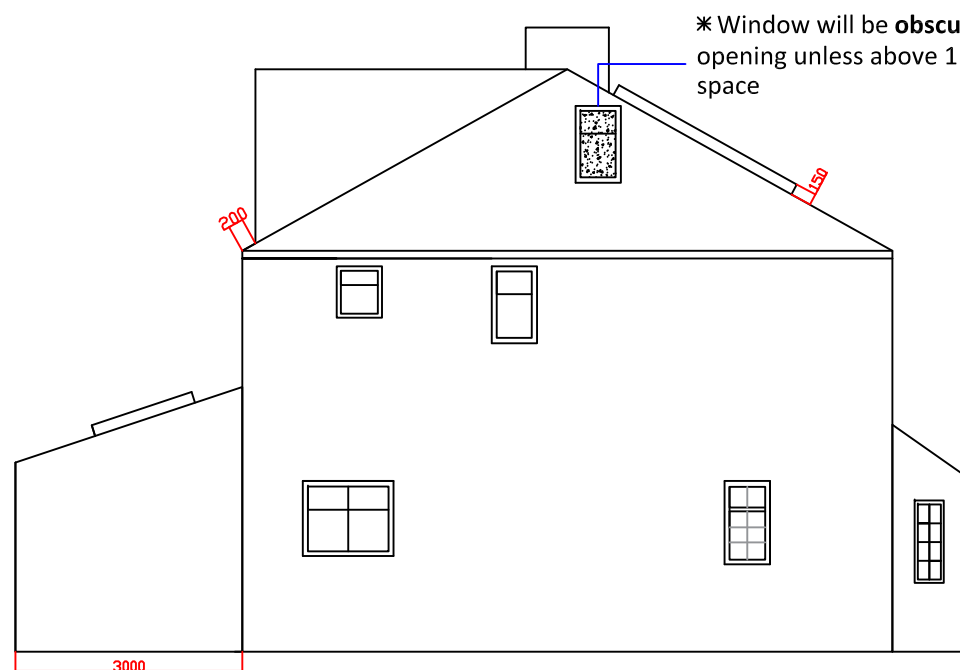

Proposed Side Elevation (West)

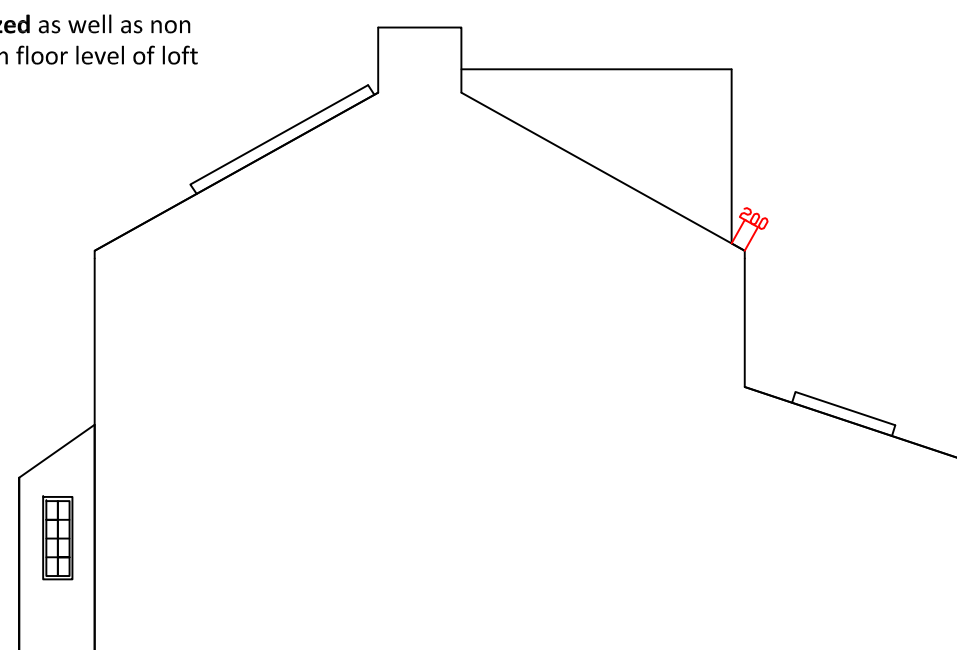

Proposed Side Elevation (East)

* New materials will be of similar to existing

Project:

13 Victoria Lane, Harlington, Hayes, UB3 5EW

Title:

Existing and Proposed Elevations

Drawing No:

VL/LDC/2023/02A

Date: 09/04/23

Scale: 1:100@A3



Rev: -

Job Ref: -


Drawn: BC

Checked: BC


Existing Ground Floor Plan

 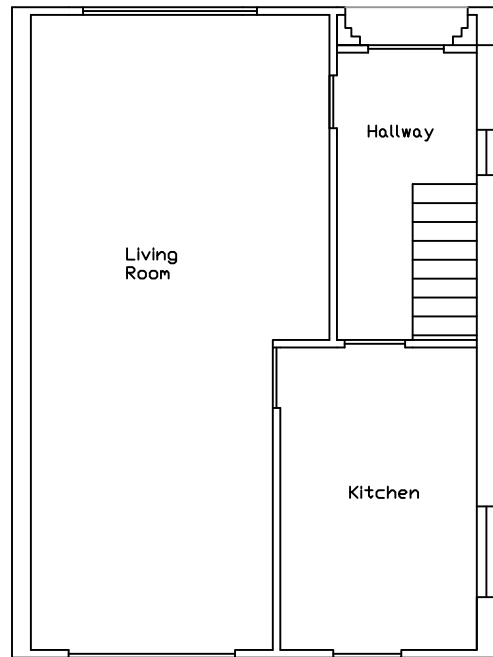


Proposed Ground Floor Plan

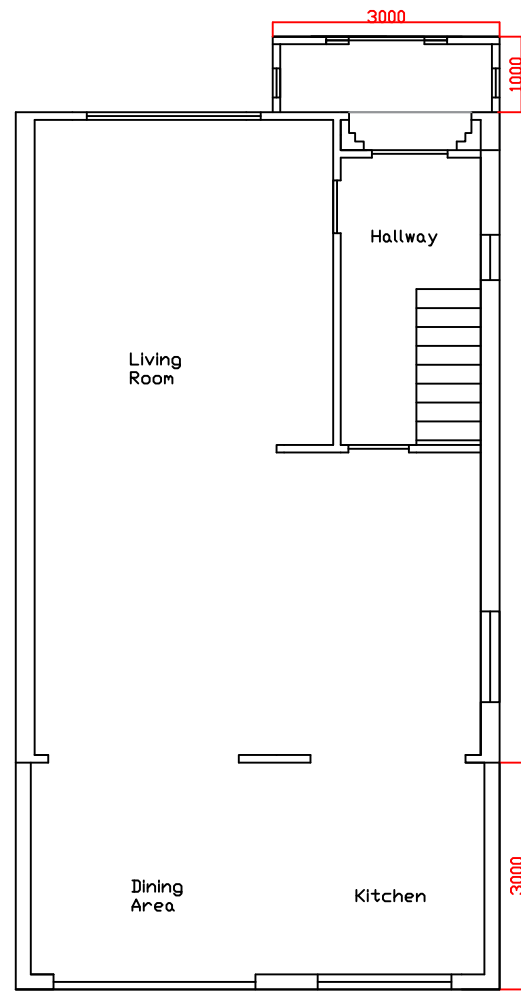

Existing First Floor Plan

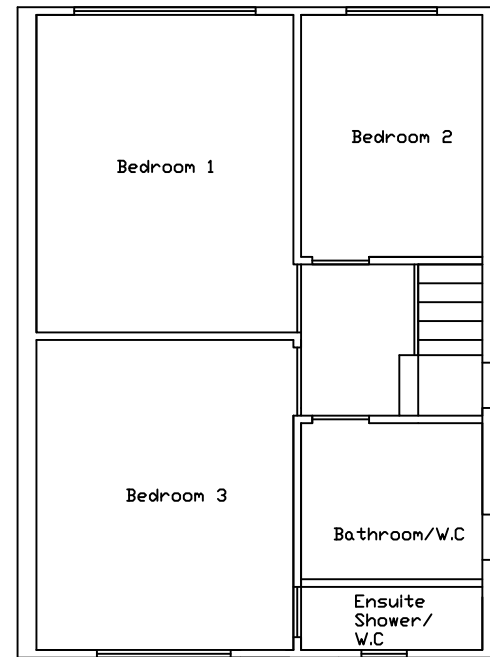

Proposed First Floor Plan

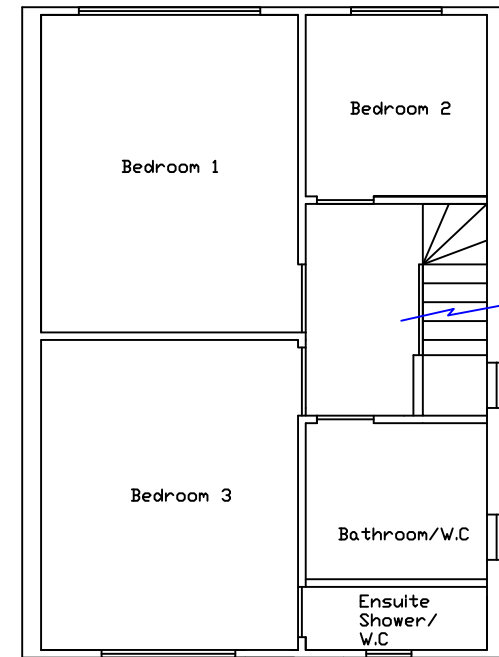


Project:
13 Victoria Lane, Harlington, Hayes, UB3 5EW

Title:
Existing and Proposed Floor Plans



Drawing No:
VL/LDC/2023/03

Date: 09/04/23 Scale: 1:100@A3 Rev: -
Job Ref: - Drawn: BC Checked: BC


Existing Loft Plan

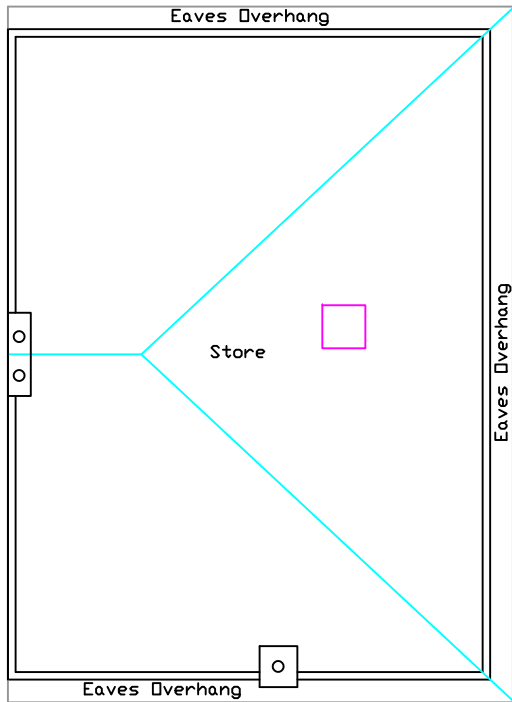


Proposed Loft Plan

 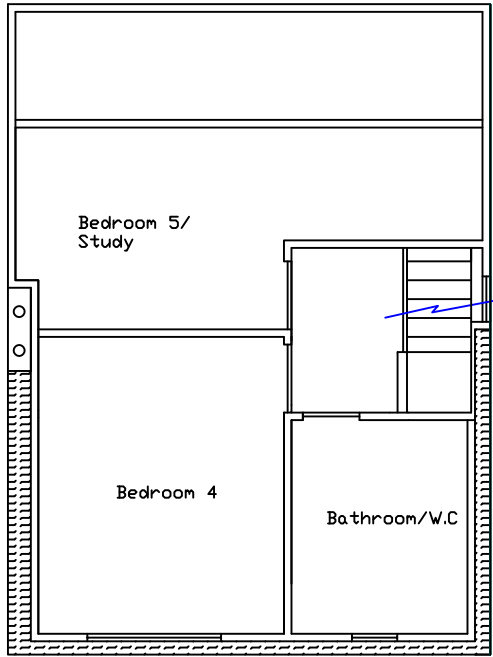

Existing Roof Plan

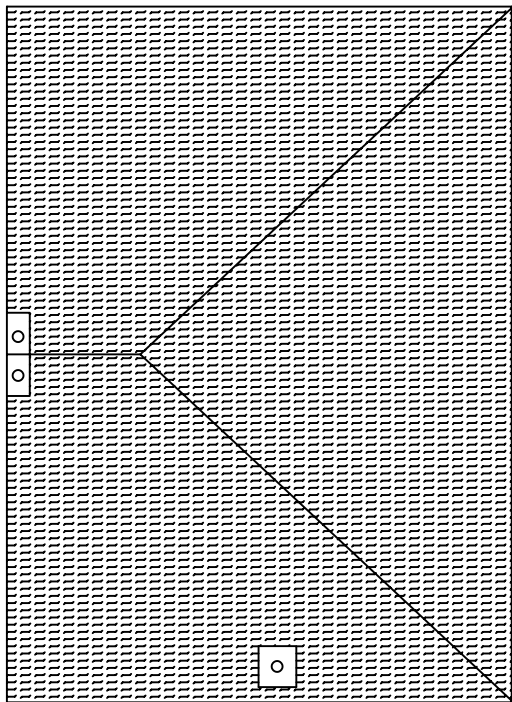

Proposed Roof Plan

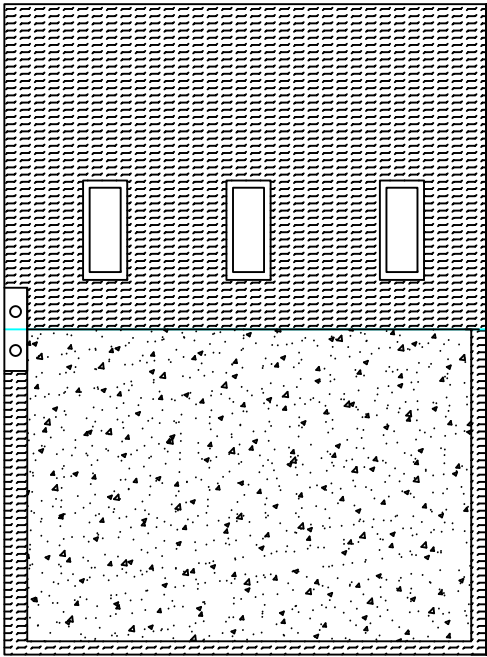

* New materials will be of similar to existing

Project:

13 Victoria Lane, Harlington, Hayes, UB3 5EW

Title:

Existing and Proposed Loft & Roof Plan

Drawing No:

VL/LDC/2023/04A

Date: 09/04/23


Scale: 1:100@A3

Rev: -


Job Ref: -

Drawn: BC



Checked: BC

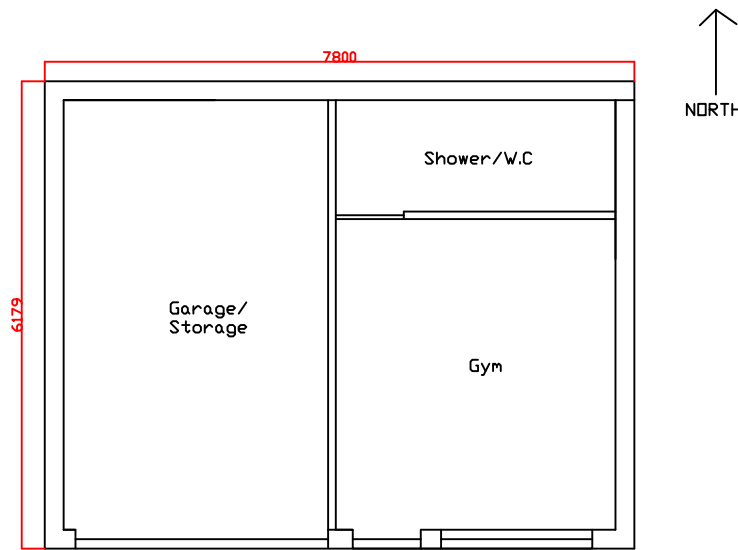


Proposed Floor Plan

 

Proposed Roof Plan

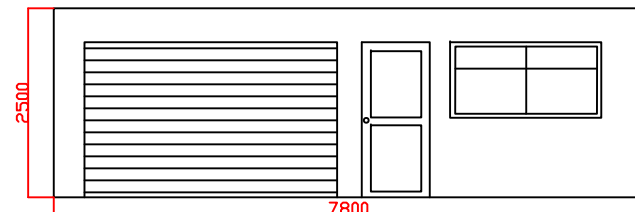 

Proposed Southern Elevation (Front)

 

Proposed Eastern Elevation (Side)



Proposed Northern Elevation (Rear)



Proposed Western Elevation (Side)

✱ New materials will be of similar to existing

Project:

13 Victoria Lane, Harlington, Hayes, UB3 5EW

Title:

Proposed Outbuilding - Elevations & Floor Plan

Drawing No:

VL/LDC/2023/07A

Date: 09/04/23


Scale: 1:100@A3

Rev: -

Job Ref: -

Drawn: BC

Checked: BC

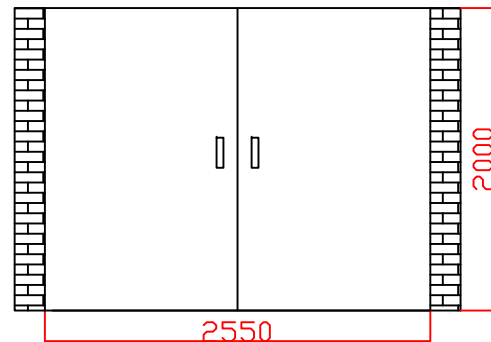

✱ New materials will be of similar to existing

Project:

13 Victoria Lane, Harlington, Hayes, UB3 5EW

Title:

Proposed Western Side Gate Elevation

Drawing No:

VL/LDC/2023/08A

Date: 09/04/23

Scale: 1:50@A3

Rev: -

Job Ref: -

Drawn: BC


Checked: BC




	Project: 13 Victoria Lane, Harlington, Hayes, UB3 5EW	
	Title: Existing Site Plan	
	Drawing No: VL/LDC/2023/05	
Date: 09/04/23		Scale: 1:200@A3
Job Ref: -		Rev: -
		Checked: -
Drawn: -		



		Project:
		13 Victoria Lane, Harlington, Hayes, UB3 5EW
		Title:
		Proposed Site Plan
		Drawing No:
		VL/LDC/2023/06
Date: 09/04/23		Scale: 1:200@A3
Job Ref: -		Rev: -
Drawn: -		Checked: -

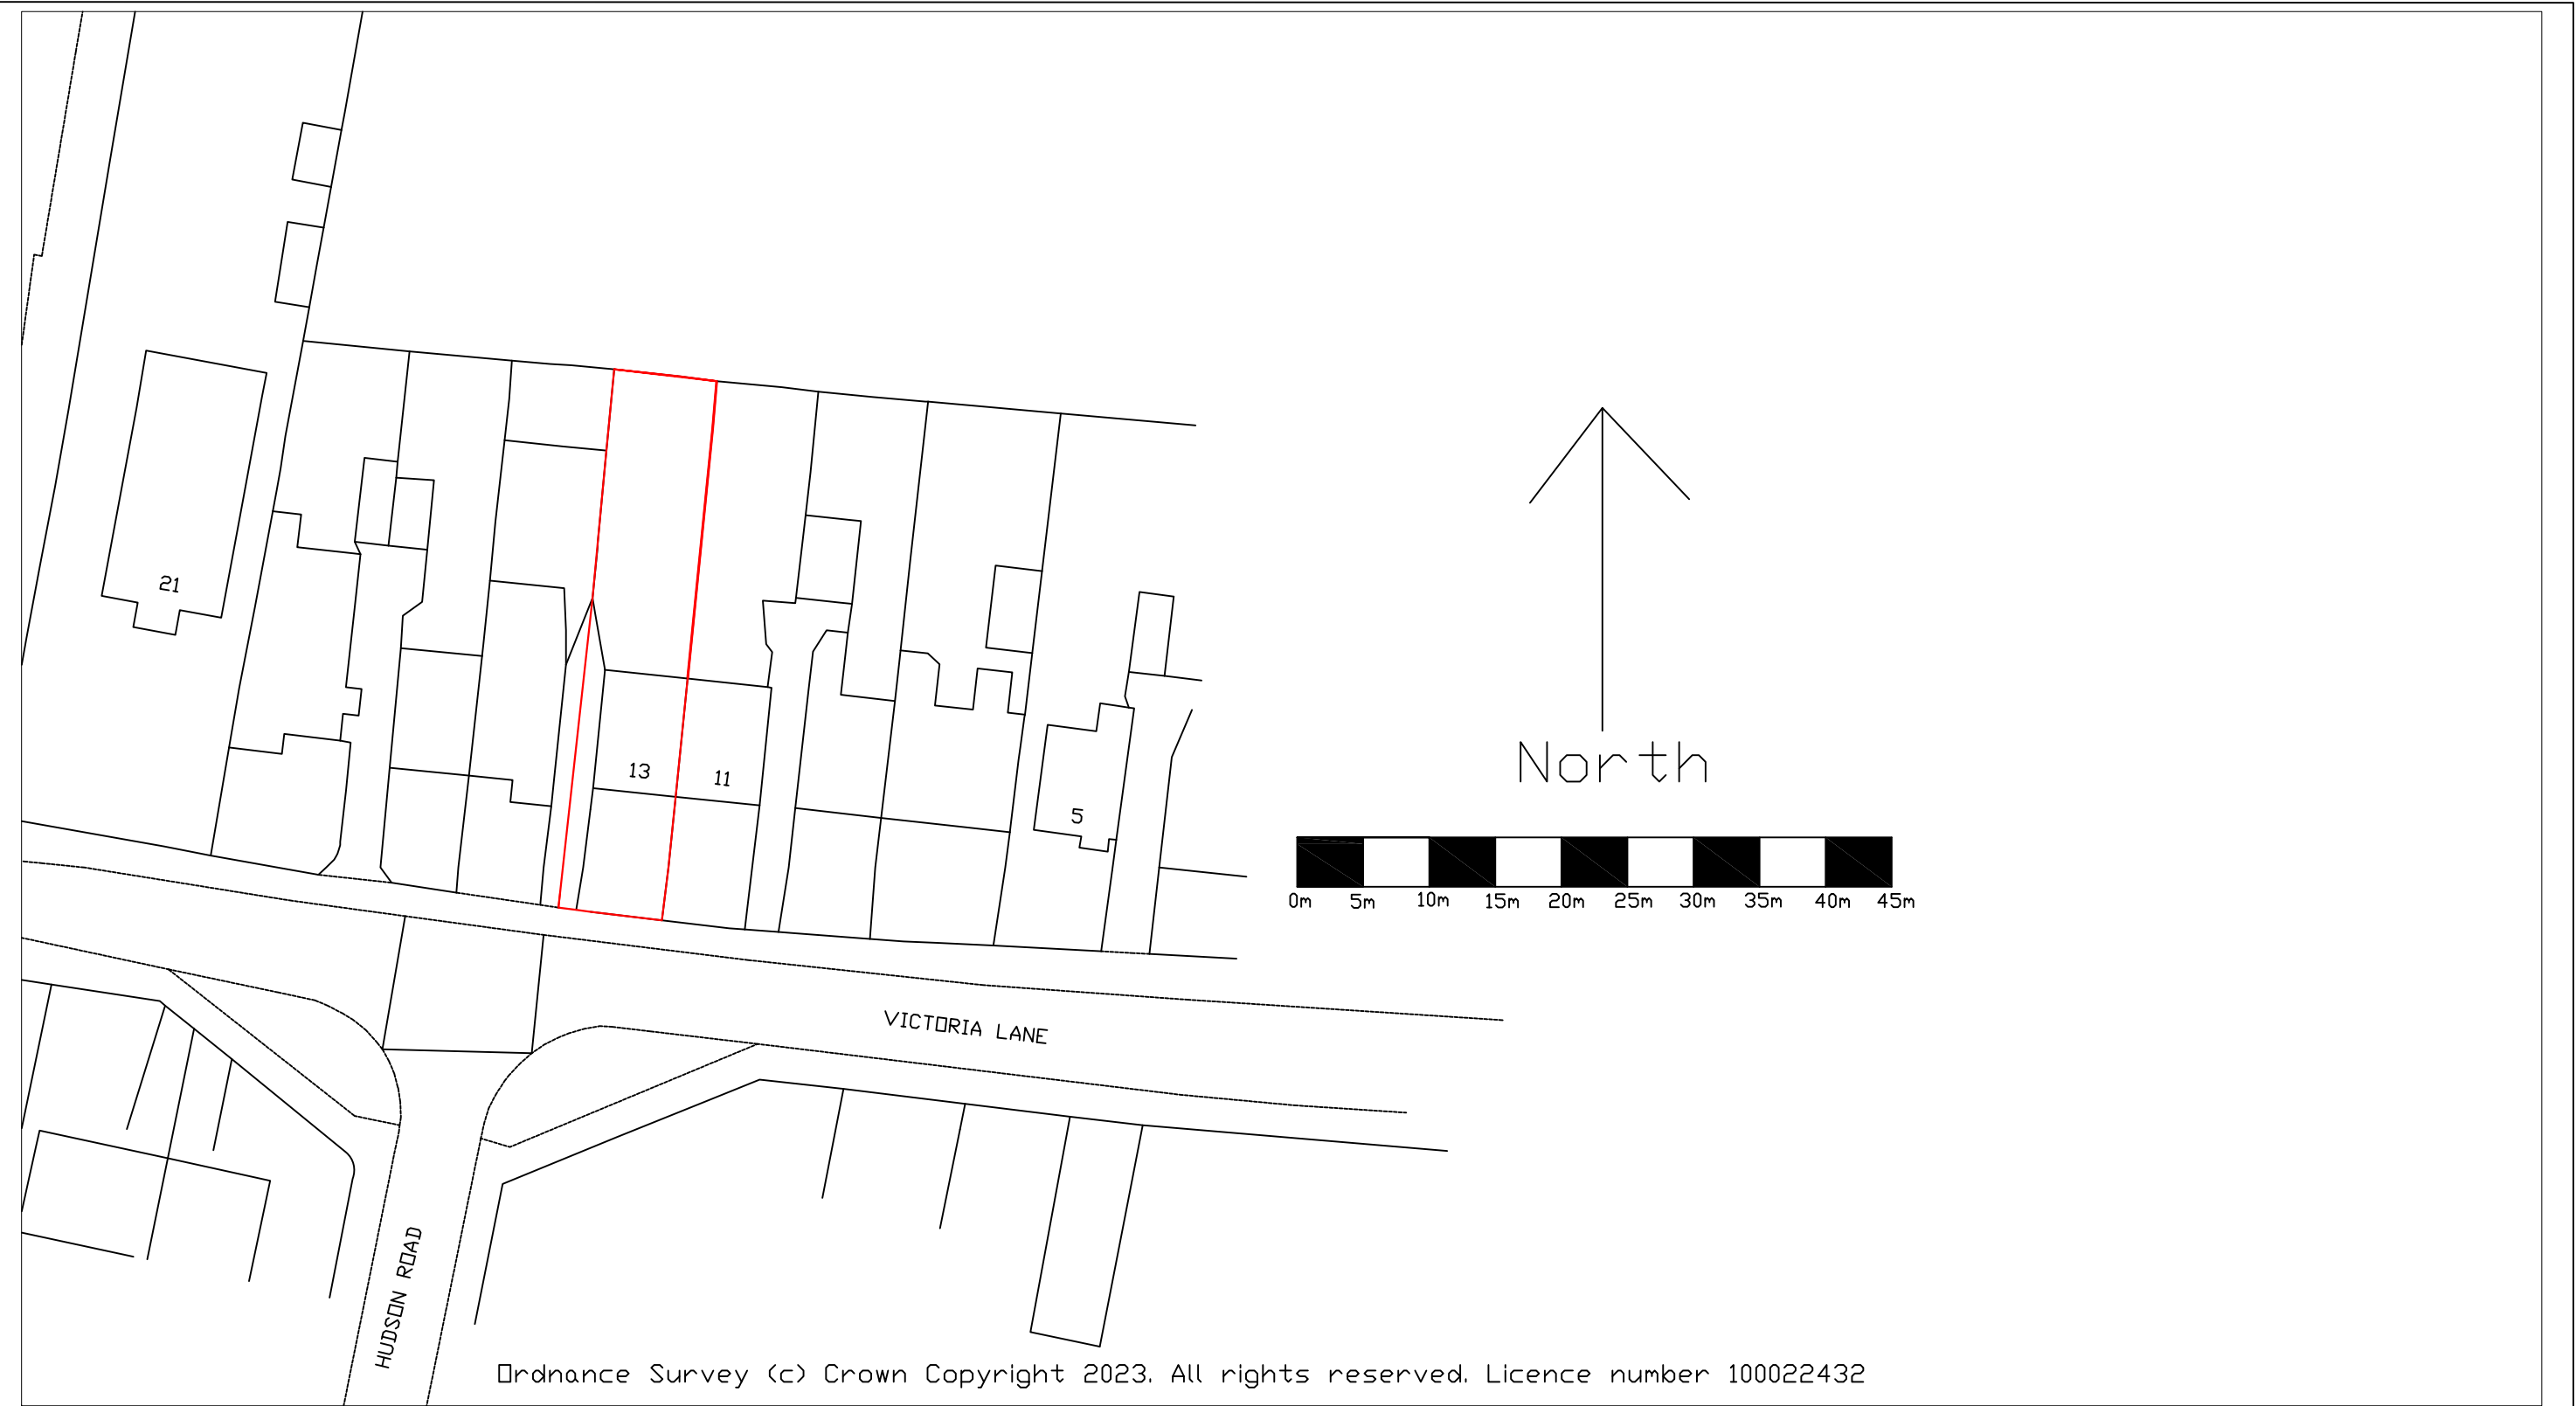

		Project: 13 Victoria Lane, Harlington, Hayes, UB3 5EW
		Title: Block Plan
Date: 09/04/23	Scale: 1:500@A3	Rev: -
Job Ref: -	Drawn: -	Checked: -
		Drawing No: VL/2023/01

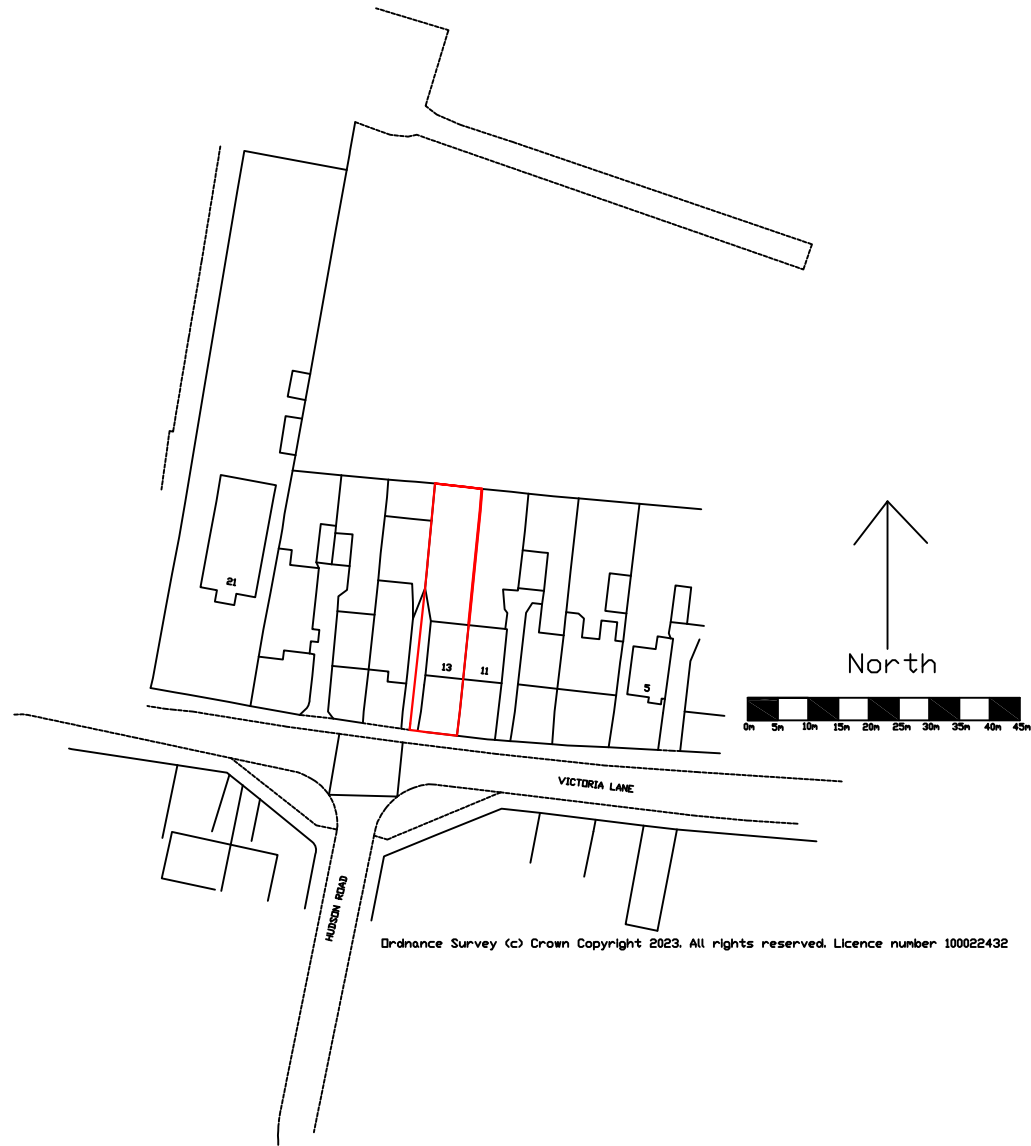

Project:

13 Victoria Lane, Harlington, Hayes, UB3 5EW

Title:

Site Location Plan

Drawing No:

VL/2023/02

Date: 09/04/23

Scale: 1:1250@A3

Rev: -

Job Ref: -

Drawn: -

Checked: -