






Existing Front Elevation (South)

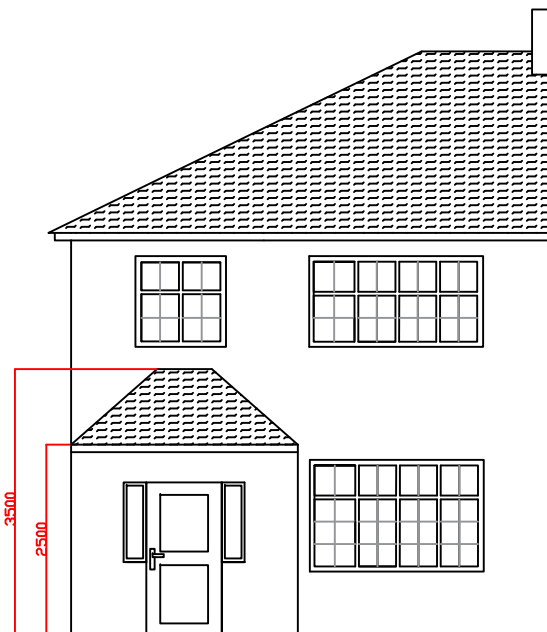

Existing Rear Elevation (North)

 

Proposed Front Elevation (South)

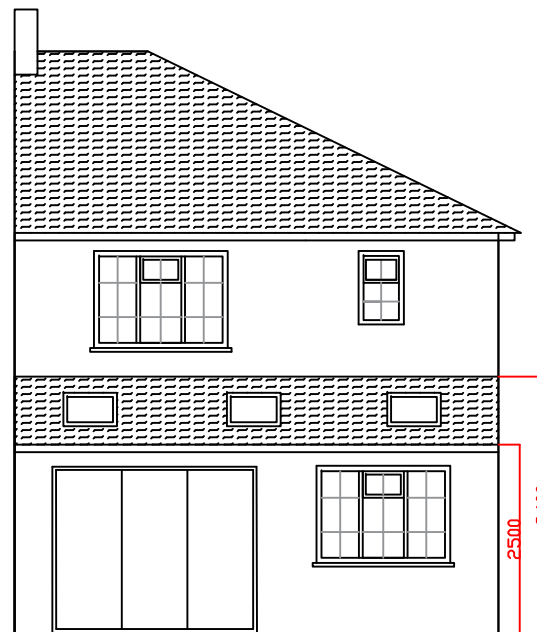


Proposed Rear Elevation (North)

Project:
13 Victoria Lane, Harlington, Hayes, UB3 5EW


Title:
Existing and Proposed Elevations

Date: 09/04/23 Scale: 1:100@A3 Rev: -
Job Ref: - Drawn: BC Checked: BC


Drawing No:
VL/HH/2023/01

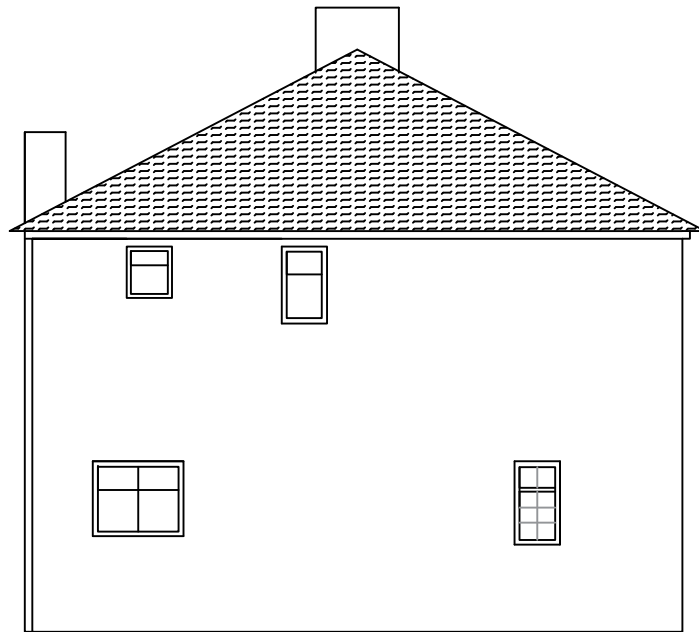


Existing Side Elevation (West)

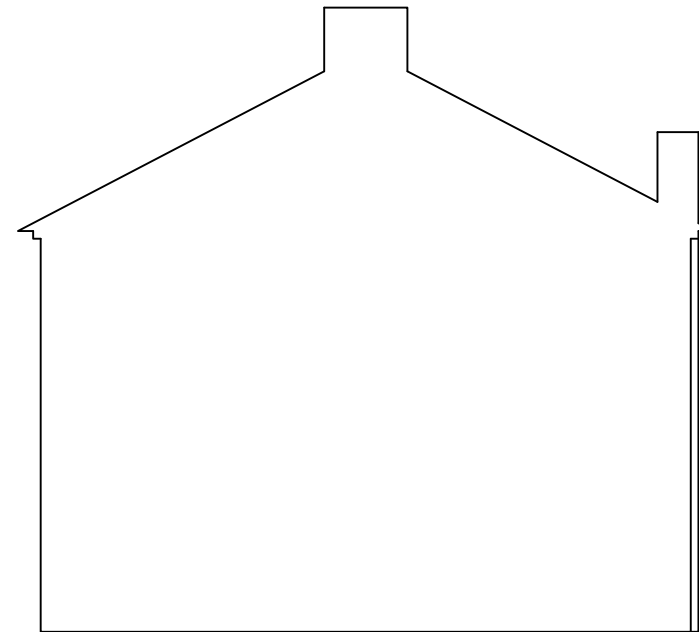

Existing Side Elevation (East)

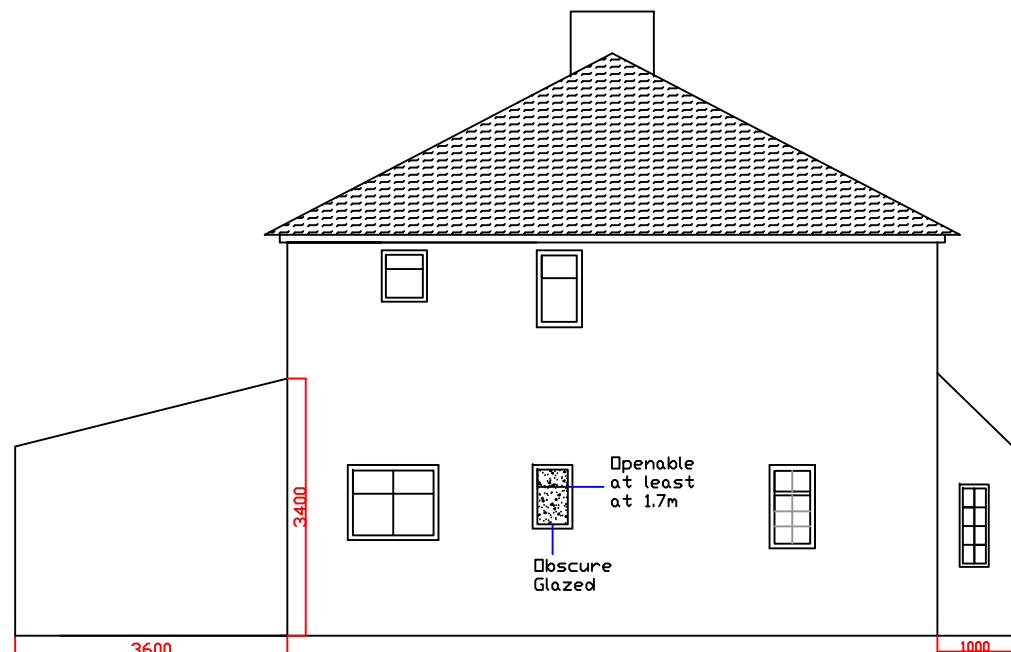

Proposed Side Elevation (West)

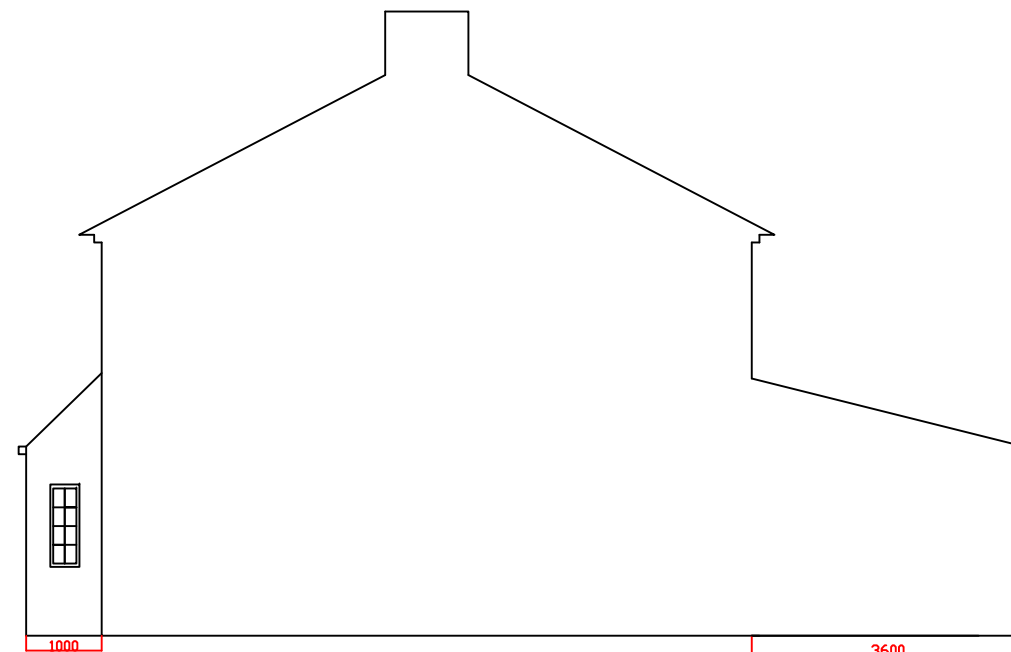

Proposed Side Elevation (East)

Project:

13 Victoria Lane, Harlington, Hayes, UB3 5EW

Title:

Existing and Proposed Elevations

Drawing No:

VL/HH/2023/02

Date: 09/04/23


Scale: 1:100@A3


Rev: -

Job Ref: -




Drawn: BC

Checked: BC

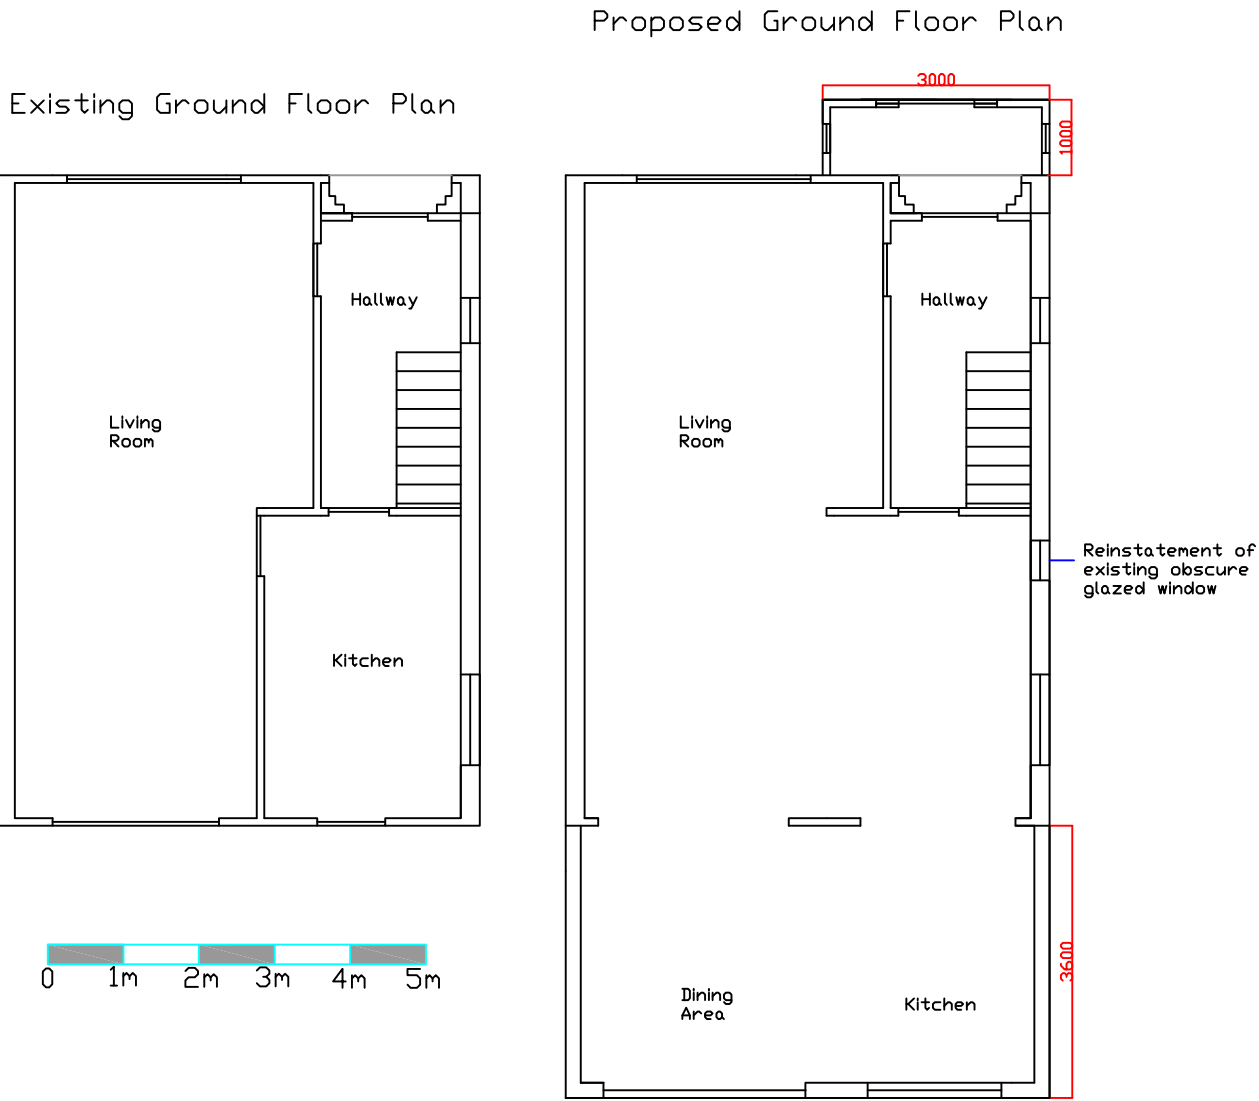


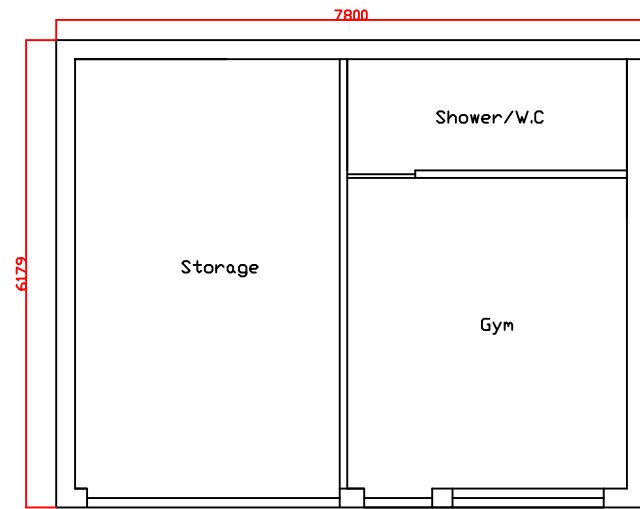


Proposed Floor Plan

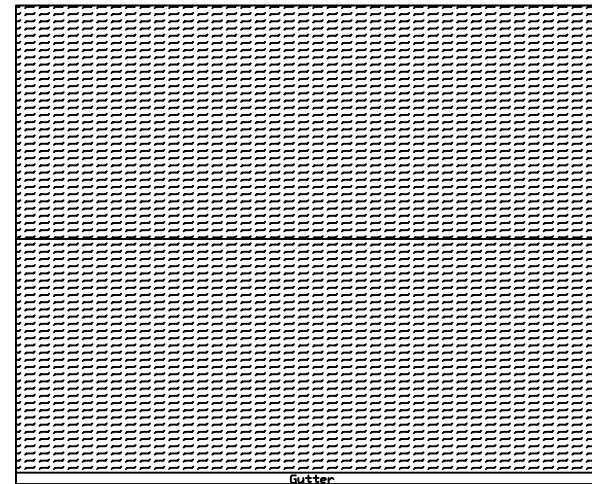  

Proposed Roof Plan

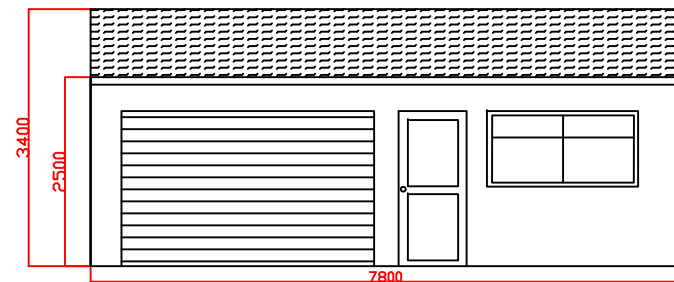


Proposed Southern Elevation (Front)

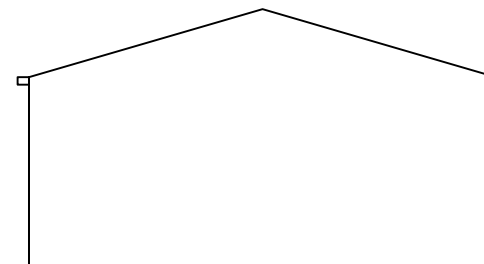

Proposed Eastern Elevation (Side)



Proposed Northern Elevation (Rear)

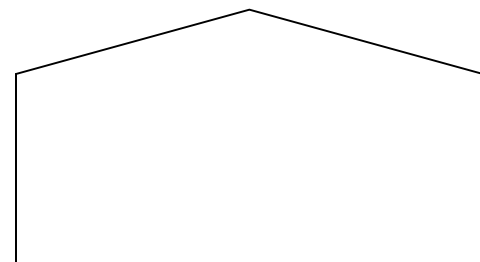

Proposed Western Elevation (Side)

Project:

13 Victoria Lane, Harlington, Hayes, UB3 5EW

Title:

Proposed Outbuilding - Elevations & Floor Plan

Drawing No:

VL/HH/2023/07A

Date: 08/06/23

Scale: 1:100@A3

Rev: -

Job Ref: -

Drawn: BC


Checked: BC




			Project:
			13 Victoria Lane, Harlington, Hayes, UB3 5EW
			Title:
			Existing Site Plan
Date: 09/04/23		Scale: 1:200@A3	Rev: -
Job Ref: -		Drawn: -	Checked: -
			Drawing No:
			VL/HH/2023/05



	Project:			13 Victoria Lane, Harlington, Hayes, UB3 5EW		
	Title:			Proposed Site Plan		
	Date: 09/04/23			Drawing No:		
	Job Ref: -			VL/HH/2023/06		
Scale: 1:200@A3			Rev: -			
Drawn: -			Checked: -			

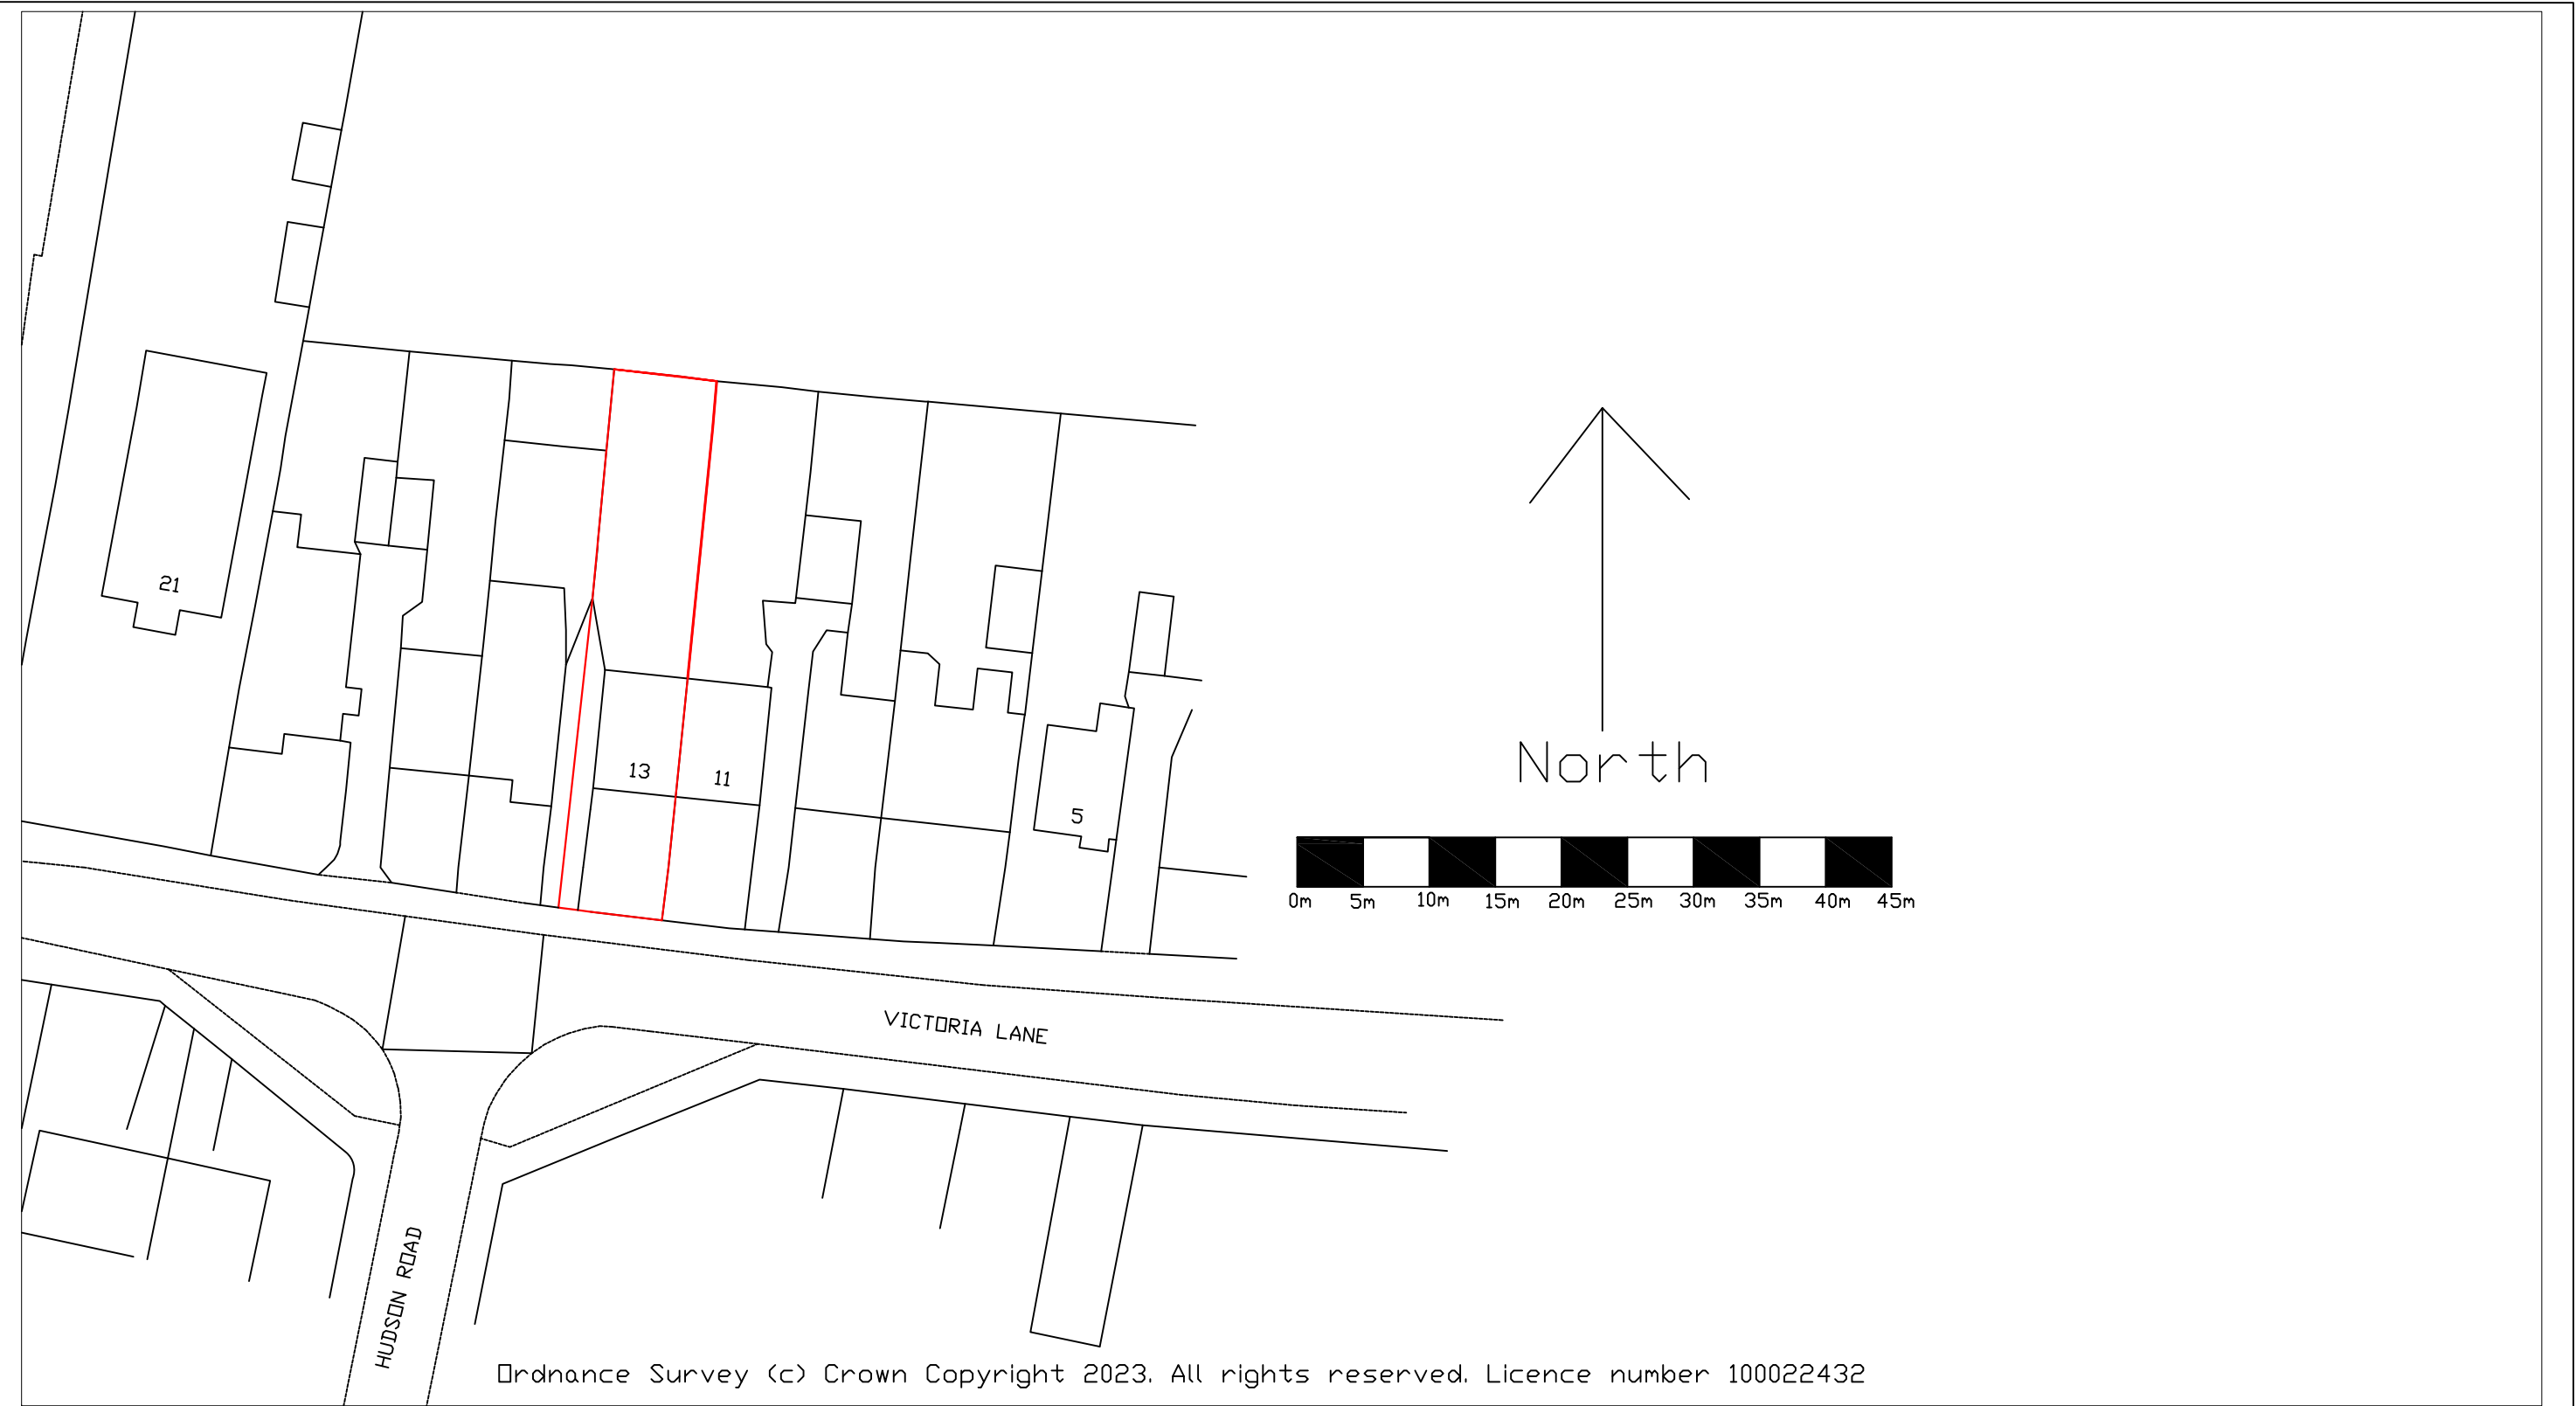

			Project:
			13 Victoria Lane, Harlington, Hayes, UB3 5EW
			Title:
			Block Plan
			Drawing No:
			VL/2023/01
Date: 09/04/23		Scale: 1:500@A3	Rev: -
Job Ref: -		Drawn: -	Checked: -

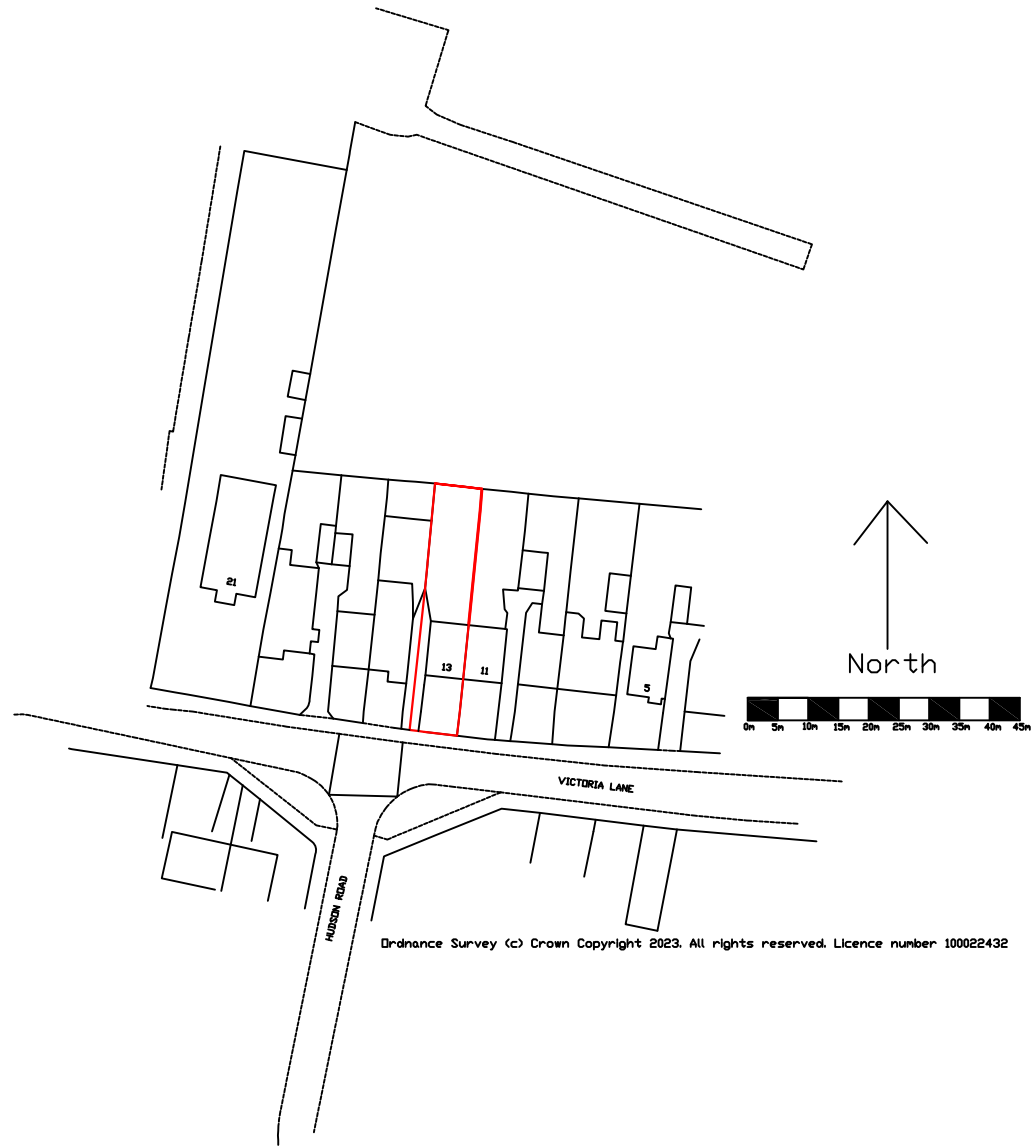

Ordnance Survey (c) Crown Copyright 2023. All rights reserved. Licence number 100022432

Project:

13 Victoria Lane, Harlington, Hayes, UB3 5EW

Title:

Site Location Plan

Drawing No:

VL/2023/02

Date: 09/04/23

Scale: 1:1250@A3

Rev: -

Job Ref: -

Drawn: -

Checked: -