


Existing Front Elevation (South)



Existing Rear Elevation (North)

0 1m 2m 3m 4m 5m

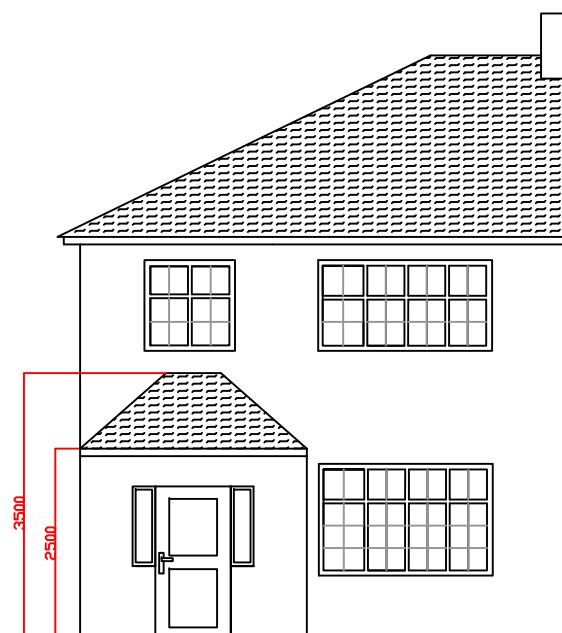

Proposed Front Elevation (South)



Proposed Rear Elevation (North)


Project:
13 Victoria Lane, Harlington, Hayes, UB3 5EW

Title:


Existing and Proposed Elevations

Drawing No:
VL/HH/2023/01


Date: 09/04/23 Scale: 1:100@A3 Rev: -
Job Ref: - Drawn: BC Checked: BC

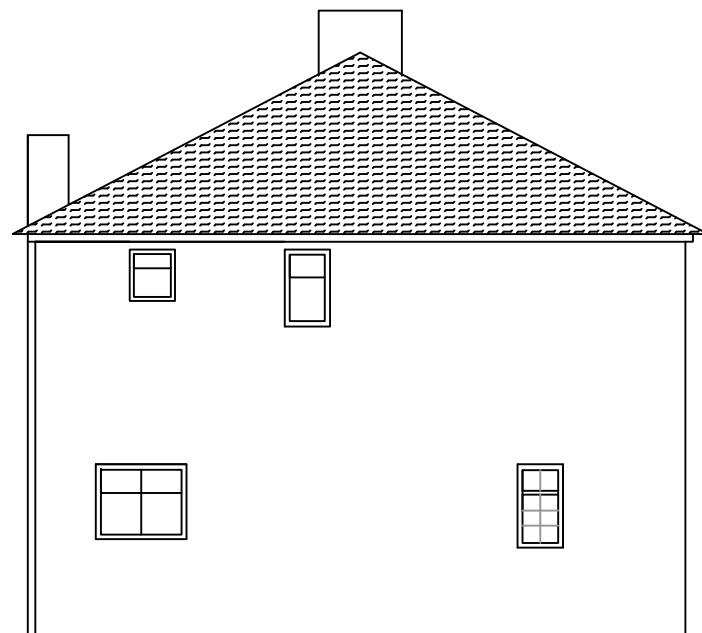


Existing Side Elevation (West)

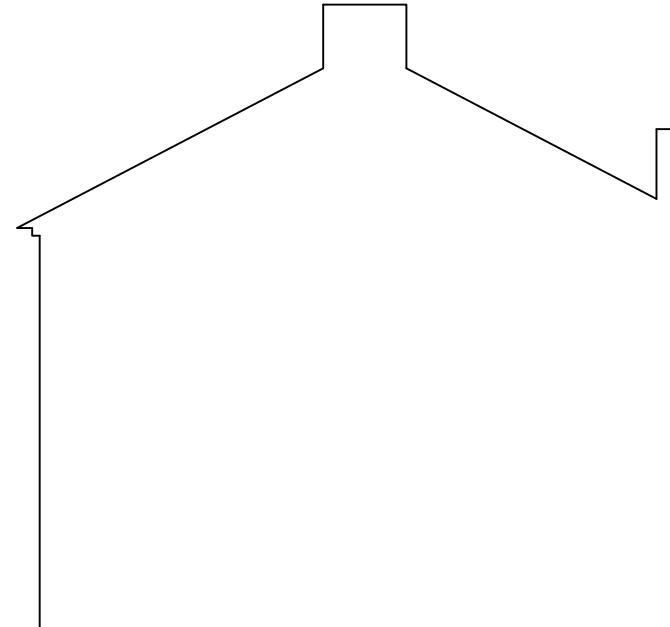

Existing Side Elevation (East)

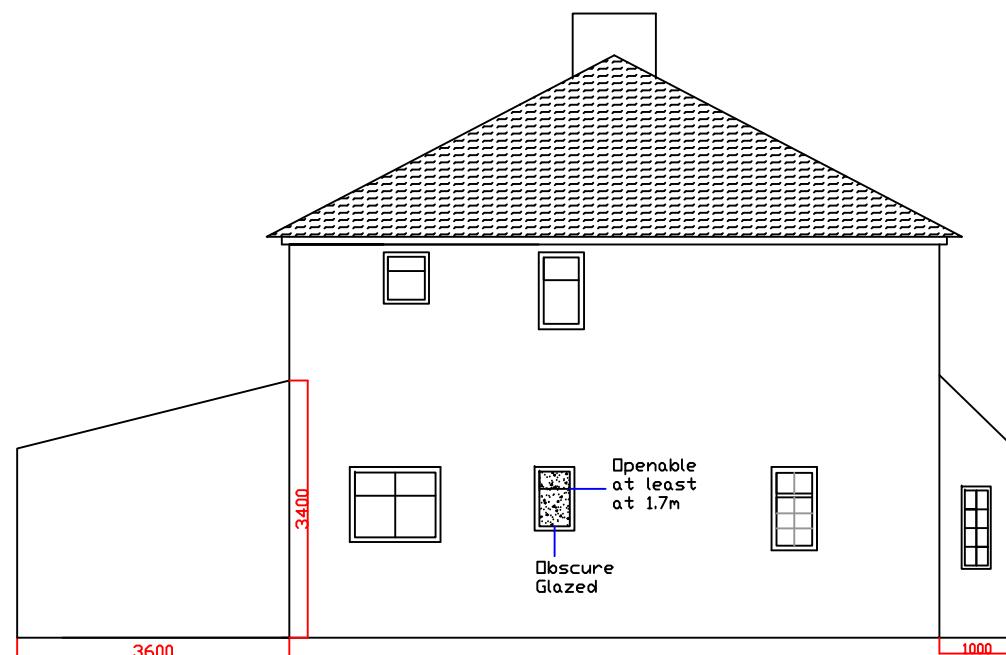


Proposed Side Elevation (West)

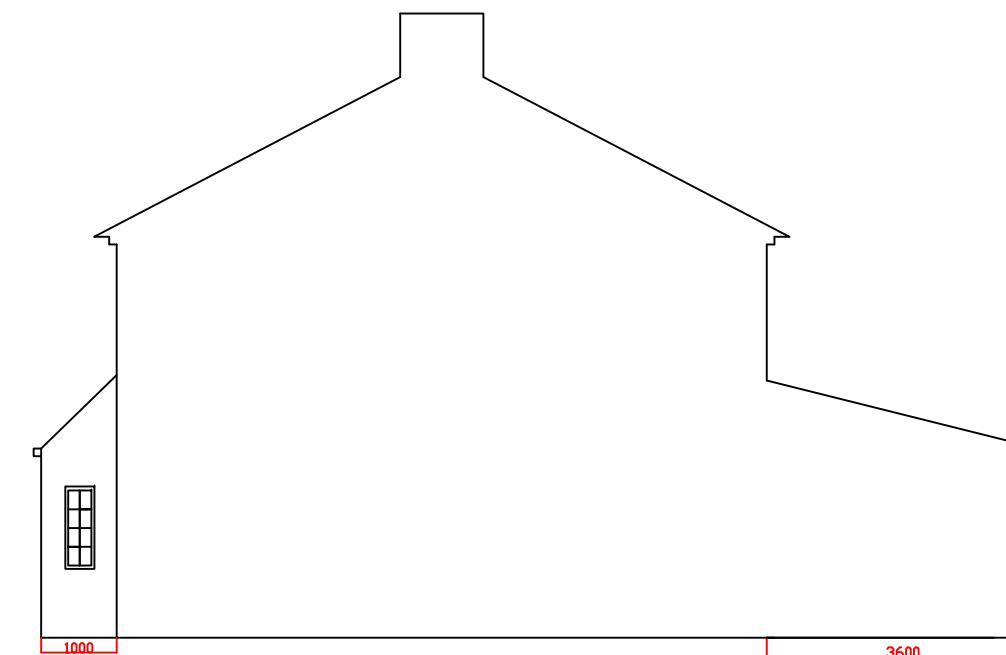


Proposed Side Elevation (East)

Project:	13 Victoria Lane, Harlington, Hayes, UB3 5EW	
Title:	Existing and Proposed Elevations	
Date:	09/04/23	Scale: 1:100 @ A3
Job Ref.:	-	Rev: -
	Drawn: BC	Checked: BC
	Drawing No: VL/HH/2023/02	

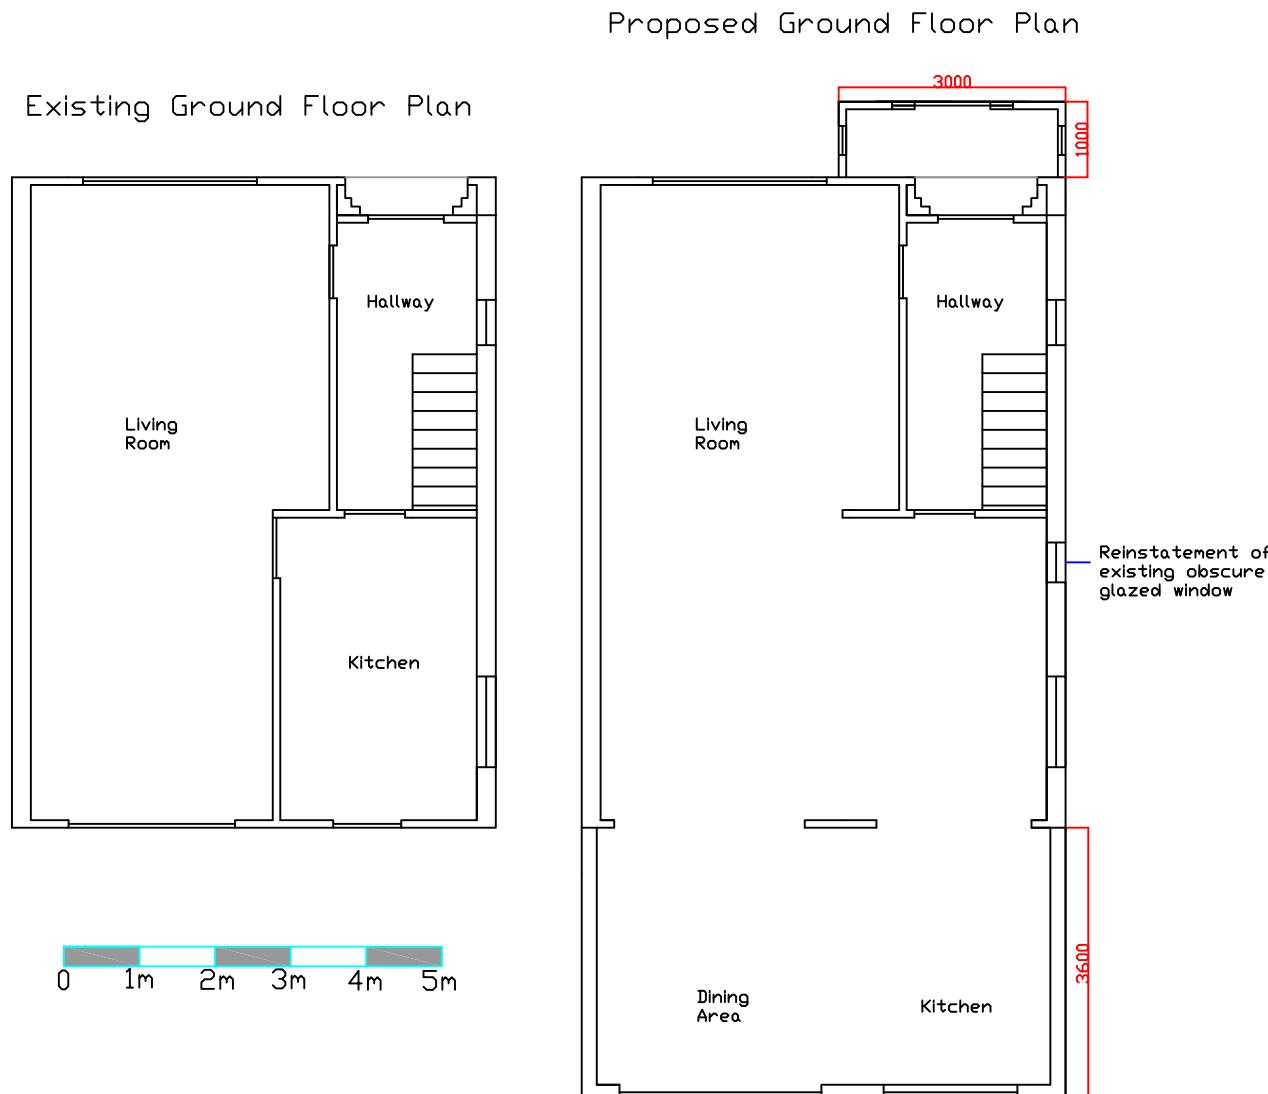


				Project:
				13 Victoria Lane, Harlington, Hayes, UB3 5EW
				Title:
	Existing and Proposed Floor Plans			VL/HH/2023/03
	Date: 09/04/23	Scale: 1:100 @ A3	Rev: -	Drawing No:
	Job Ref: -	Drawn: BC	Checked: BC	

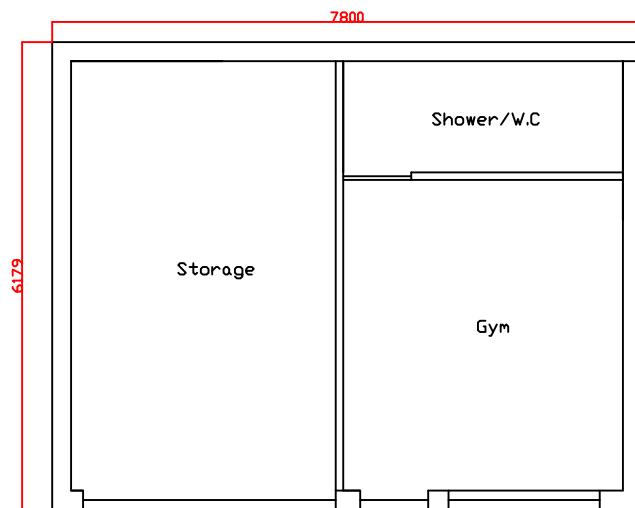


Proposed Floor Plan

NORTH

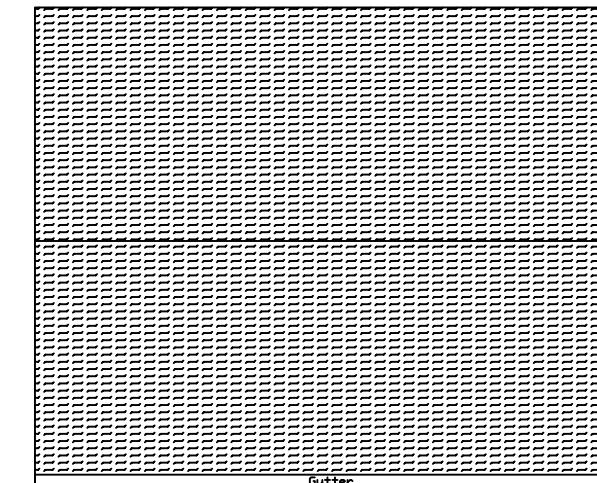


Proposed Roof Plan

0 1m 2m 3m 4m 5m

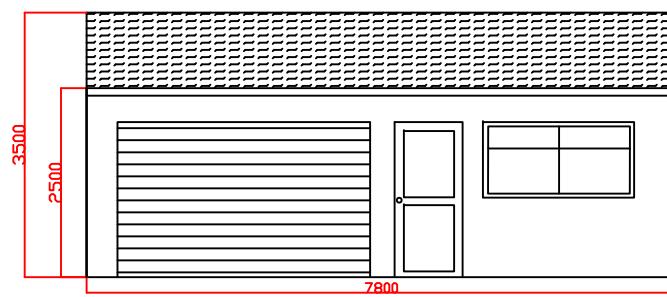


Proposed Southern Elevation (Front)

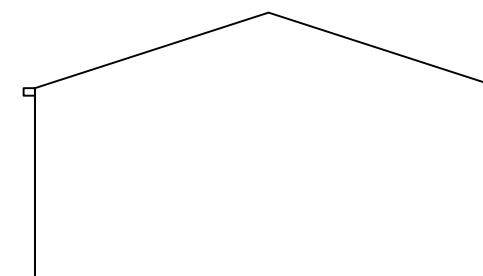

Proposed Eastern Elevation (Side)



Proposed Northern Elevation (Rear)

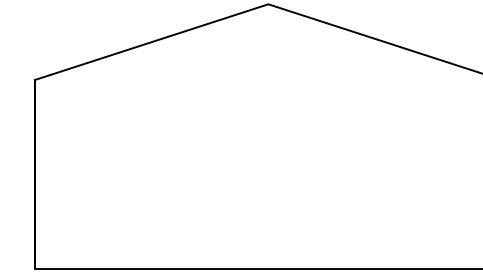

Proposed Western Elevation (Side)

Project:
13 Victoria Lane, Harlington, Hayes, UB3 5EW

Title:
Proposed Outbuilding - Elevations & Floor Plan

Date: 09/04/23 Scale: 1:100 @ A3 Rev: -
Job Ref: - Drawn: BC Checked: BC


Drawing No:
VL/HH/2023/07




Project:
13 Victoria Lane, Harlington, Hayes, UB3 5EW
Title:
Existing Site Plan
Date: 09/04/23 Scale: 1:200@A3 Rev: -
Job Ref: - Drawn: - Checked: -
Drawing No:
VL/HH/2023/05



Project:
13 Victoria Lane, Harlington, Hayes, UB3 5EW
Title:
Proposed Site Plan
Date: 09/04/23 Scale: 1:200@A3 Rev: -
Job Ref: - Drawn: - Checked: -
Drawing No:
VL/HH/2023/06

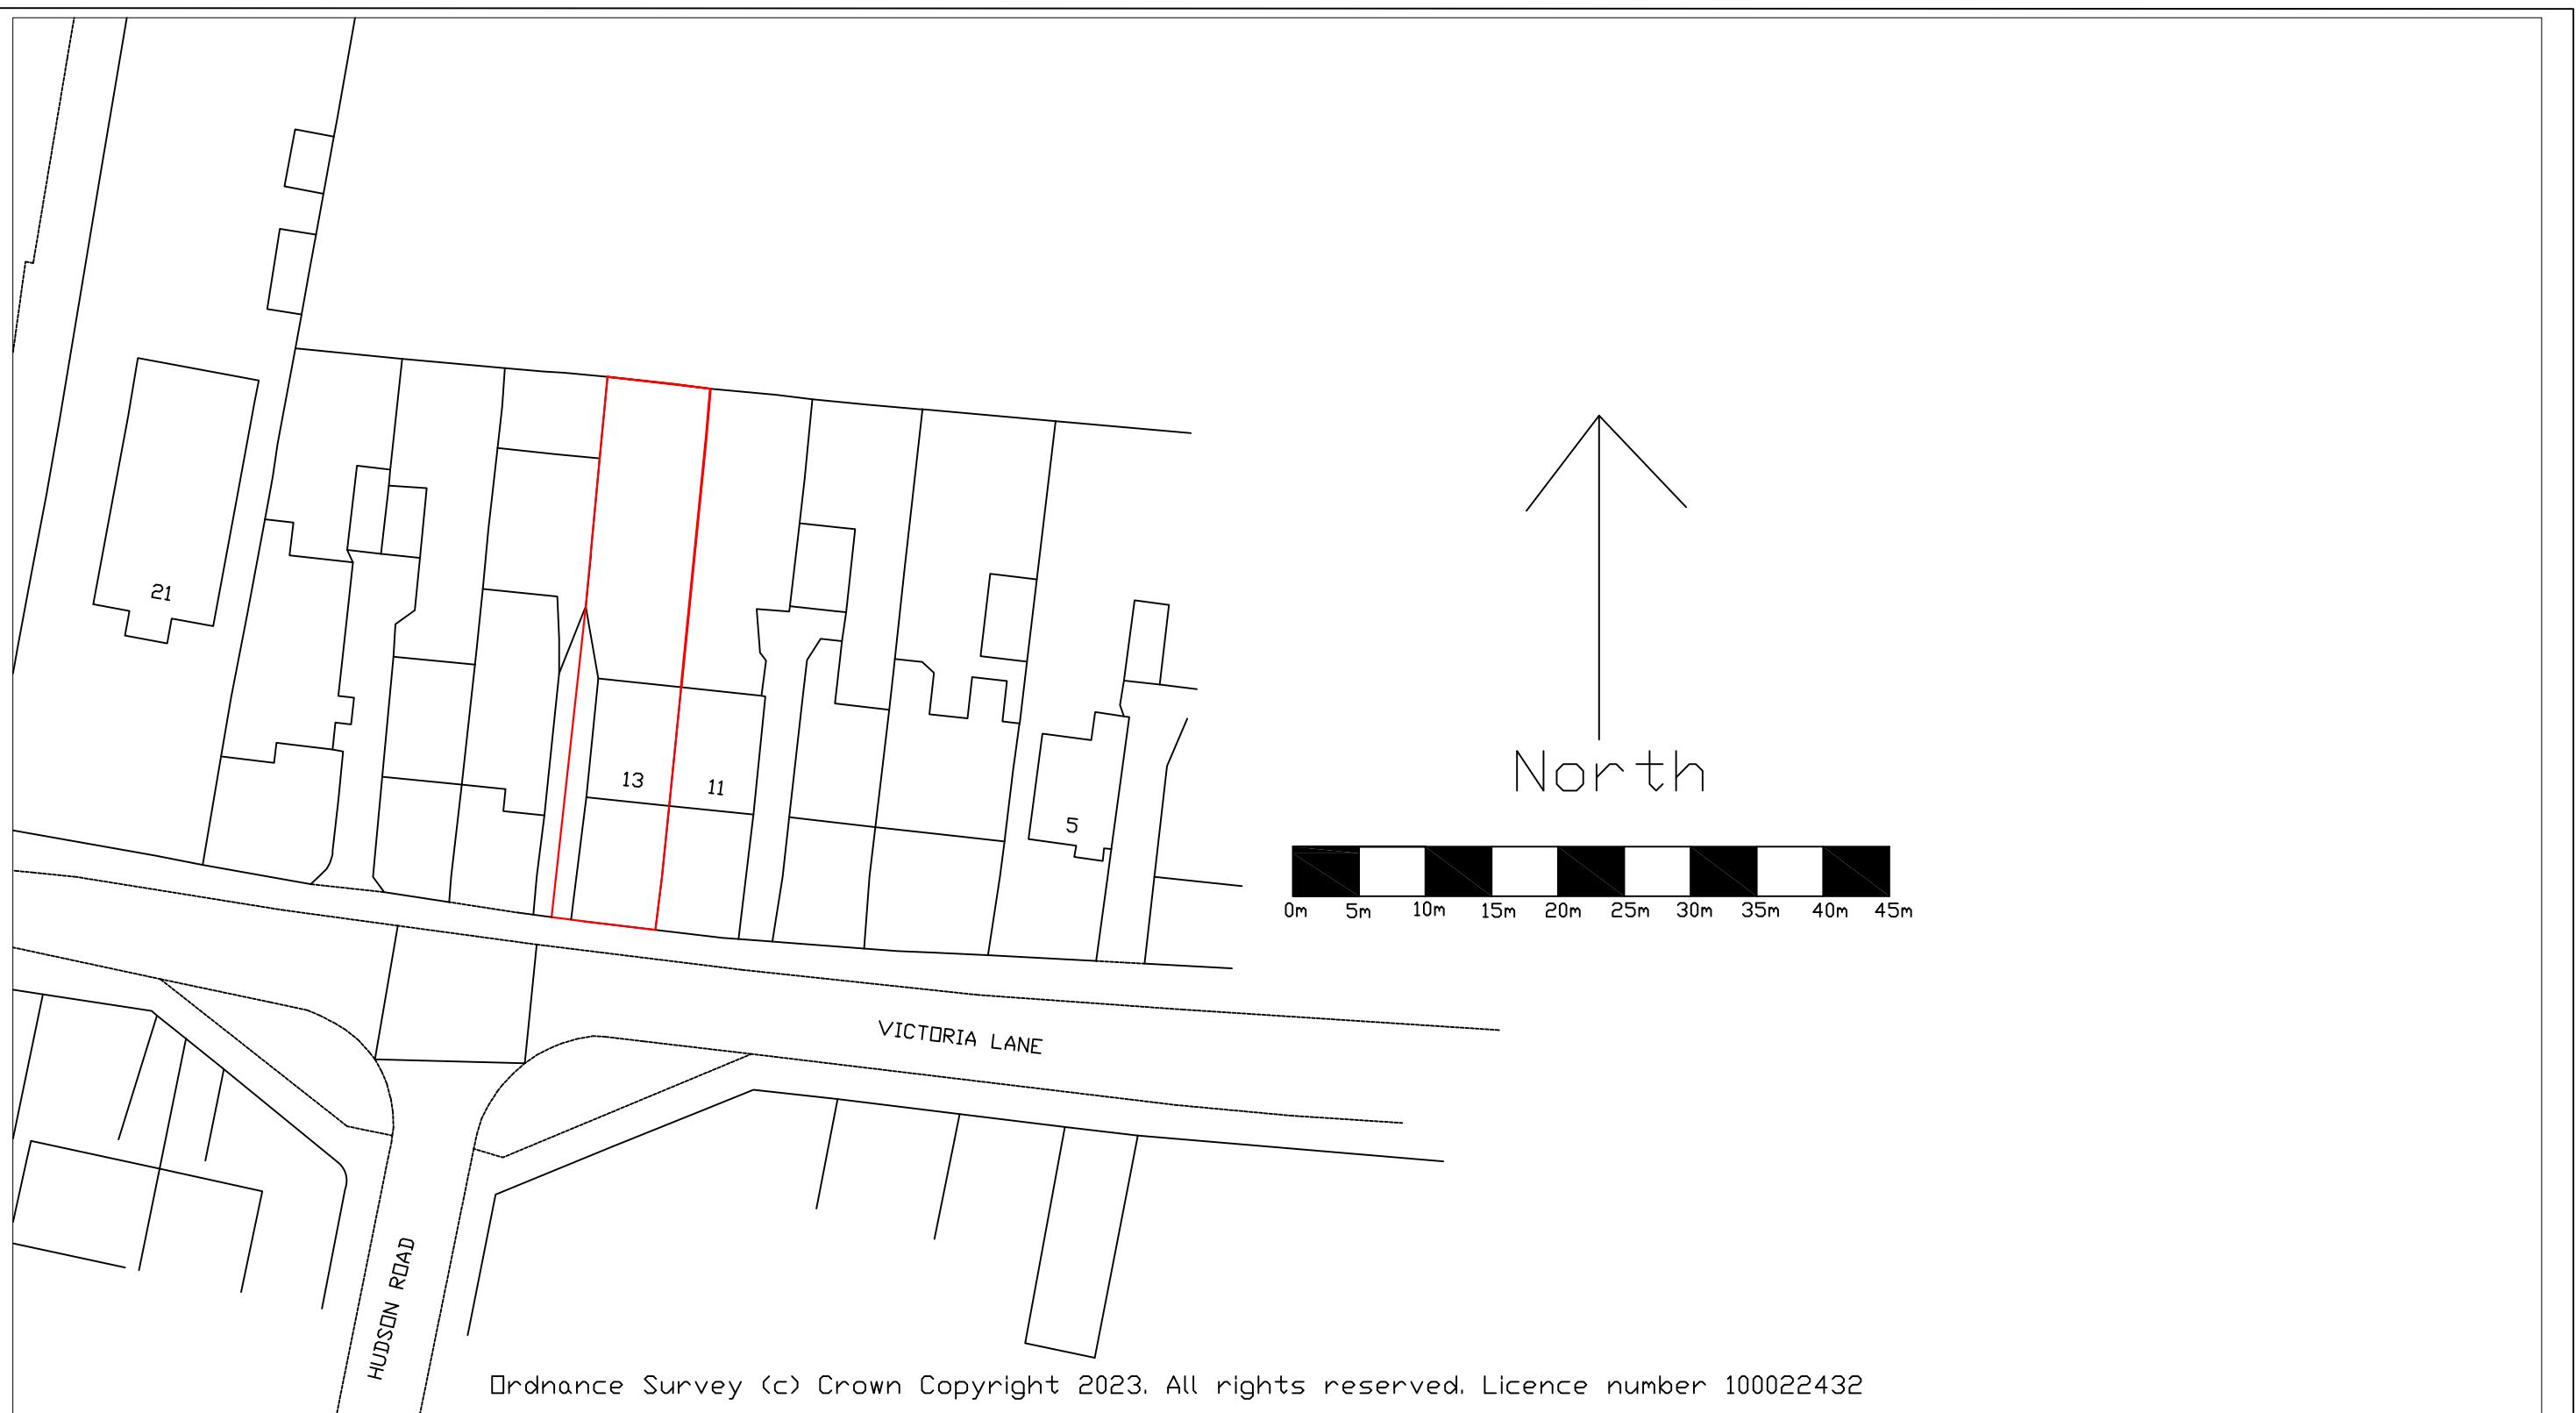

				Project: 13 Victoria Lane, Harlington, Hayes, UB3 5EW
	Title: Block Plan			
	Date: 09/04/23	Scale: 1:500 @ A3	Rev: -	Drawing No: VL/2023/01
	Job Ref: -	Drawn: -	Checked: -	

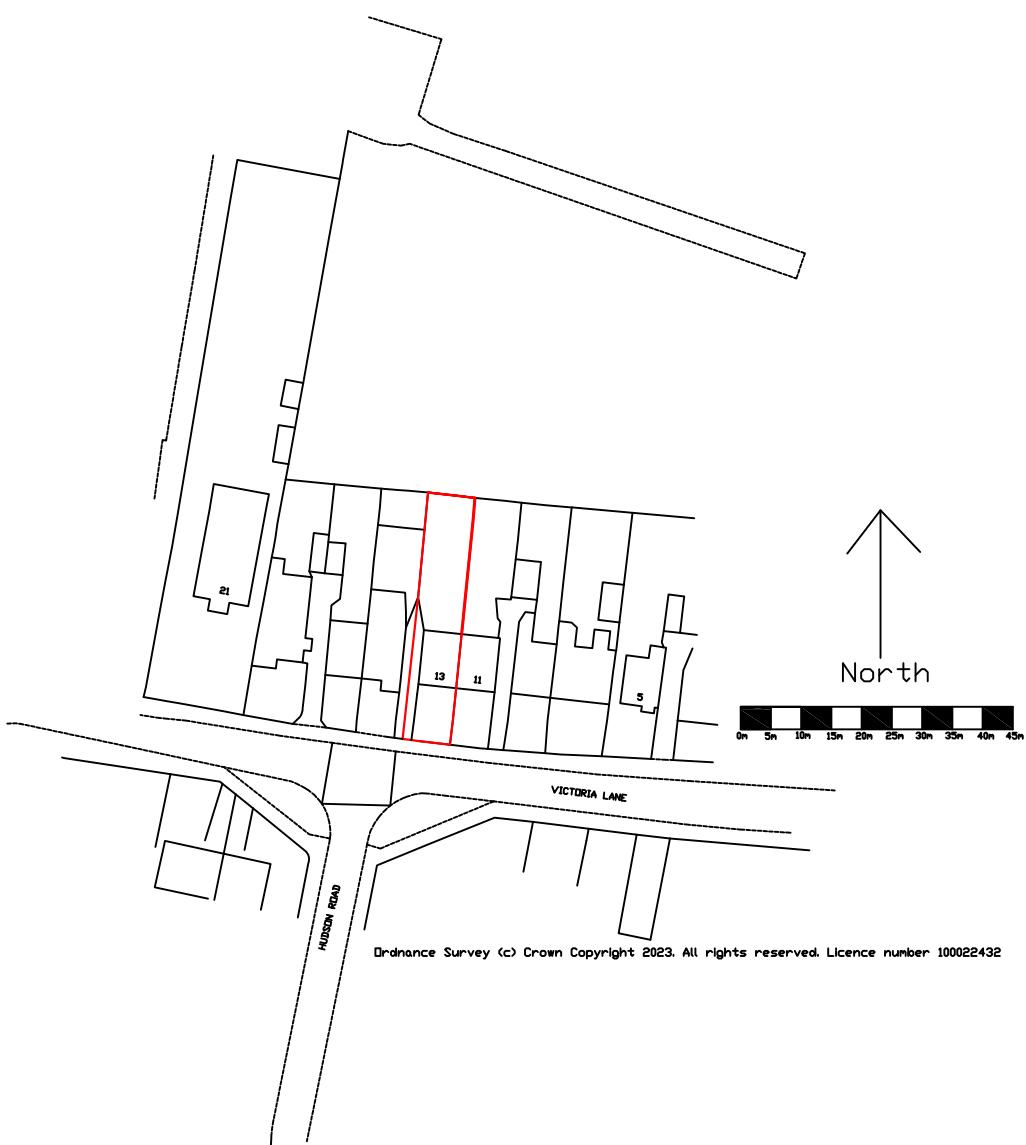

Project:	13 Victoria Lane, Harlington, Hayes, UB3 5EW	
Title:	Site Location Plan	
Date:	09/04/23	Scale: 1:1250 @ A3
Job Ref.:	Drawn: -	Rev: -
	Checked: -	Drawing No:
		VL/2023/02