



Existing Rear Elevation (North)

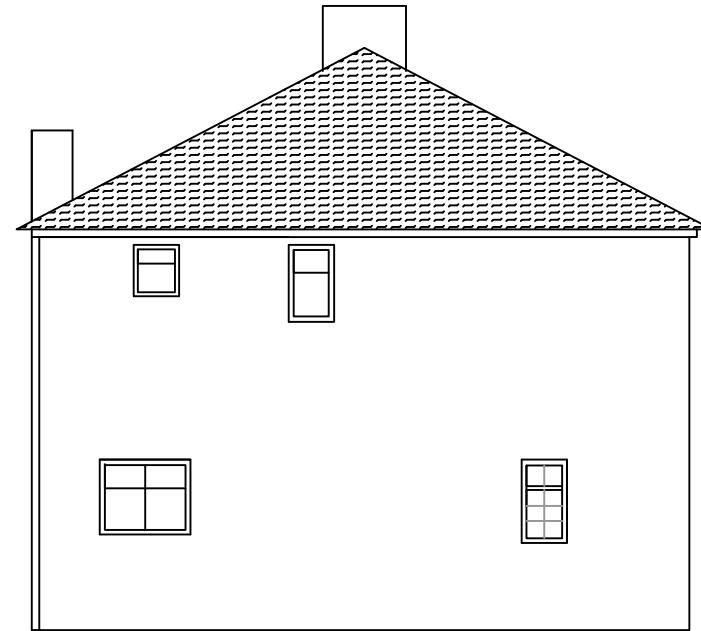


Existing Side Elevation (West)

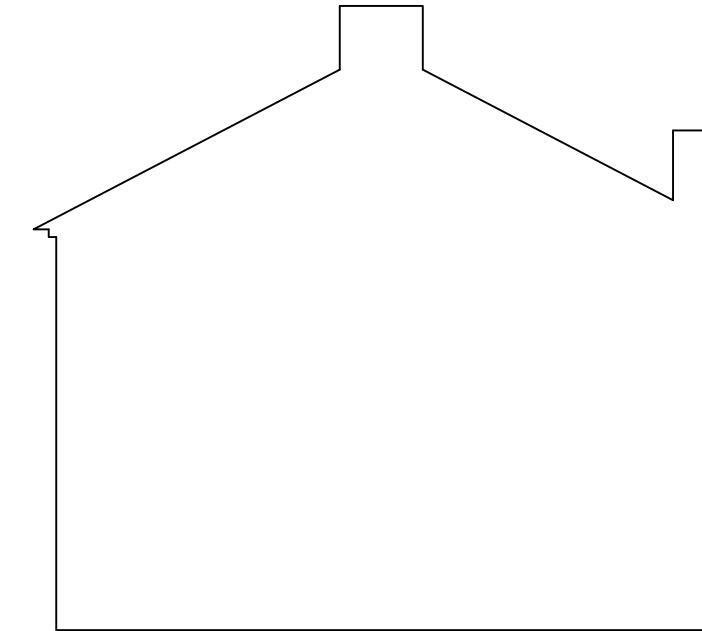


Existing Side Elevation (East)



Proposed Rear Elevation (North)

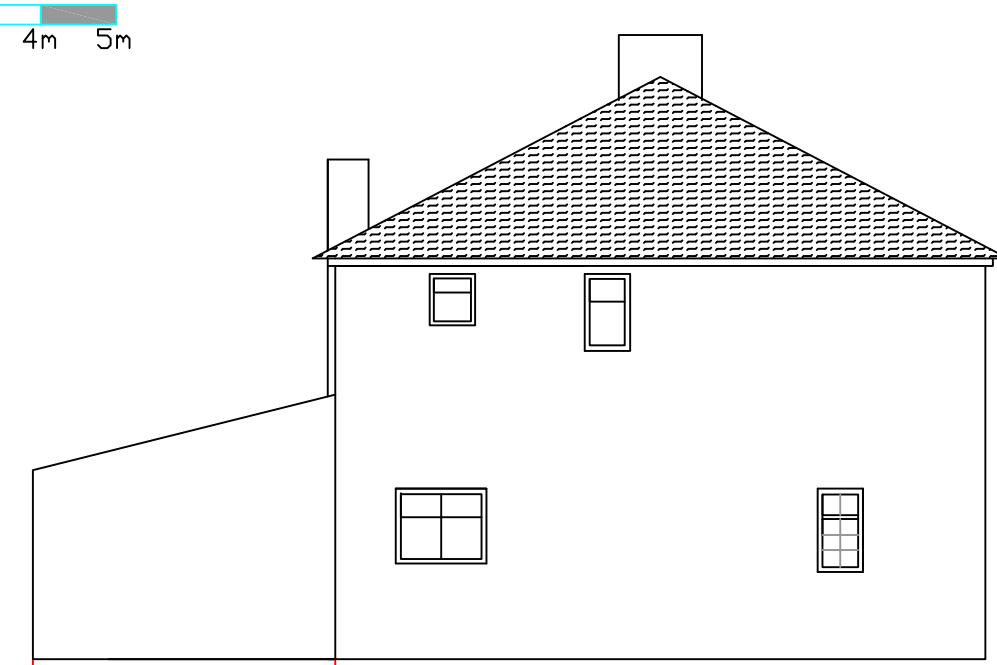

Proposed Side Elevation (West)

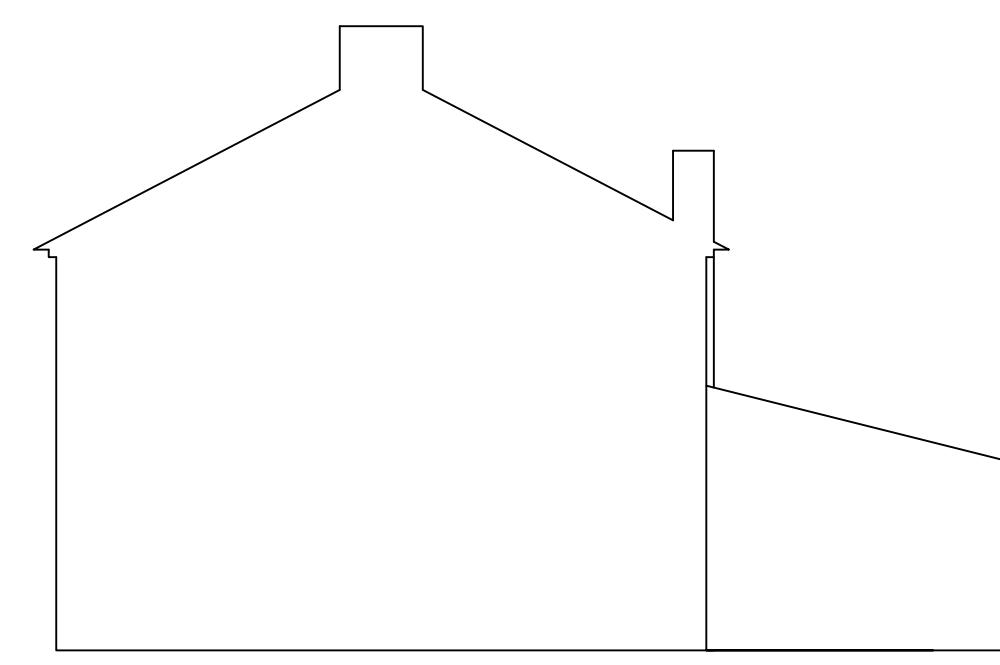

Proposed Side Elevation (East)


Project:
13 Victoria Lane, Harlington, Hayes, UB3 5EW

Title:
Existing and Proposed Elevations


Date: 09/04/23 Scale: 1:100@A3 Rev: -
Job Ref: - Drawn: BC Checked: BC

Drawing No:
VL/PA/2023/01

Existing Ground Floor Plan

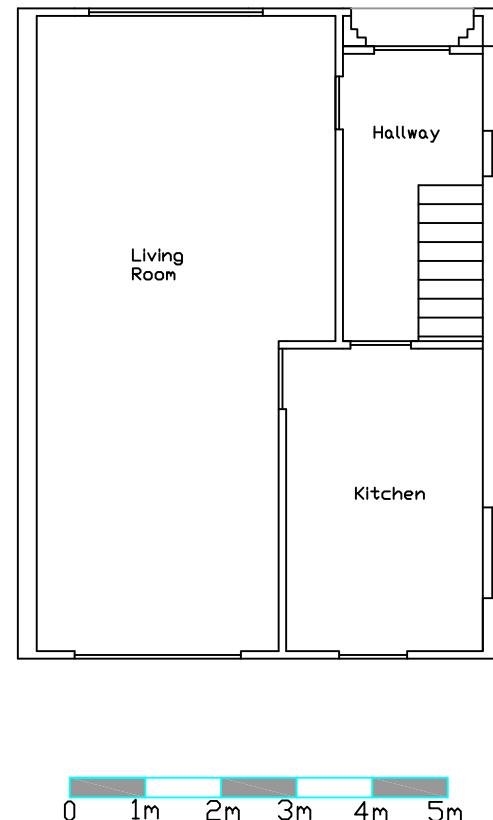

Proposed Ground Floor Plan

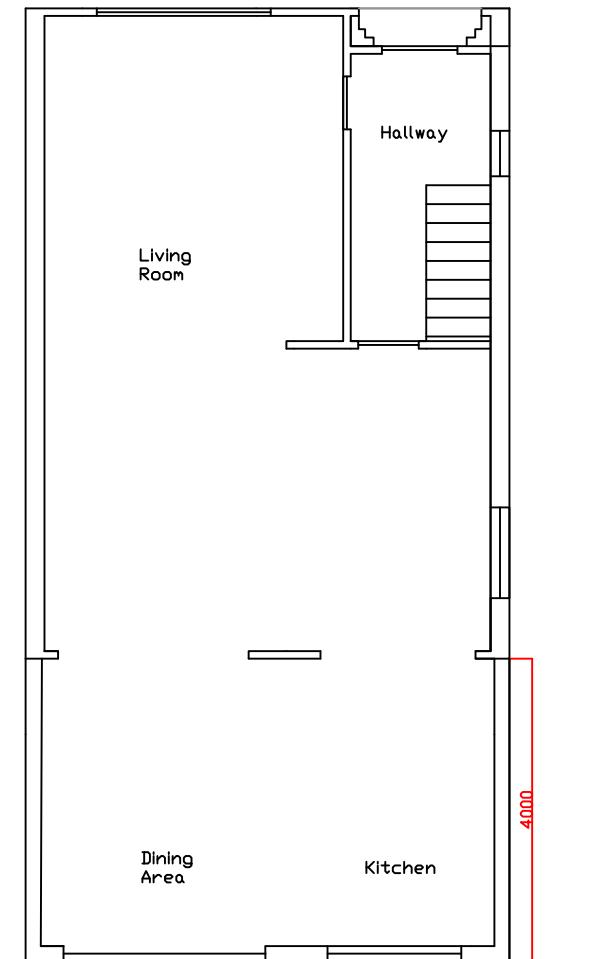

Project:

13 Victoria Lane, Harlington, Hayes, UB3 5EW

Title:

Existing and Proposed Floor Plans

Drawing No:

VL/PA/2023/02

Date: 09/04/23

Scale: 1:100 @ A3

Rev: -

Job Ref: -

Drawn: BC

Checked: BC




Project:
13 Victoria Lane, Harlington, Hayes, UB3 5EW
Title:
Existing Site Plan
Date: 09/04/23 Scale: 1:200@A3 Rev: -
Job Ref: - Drawn: - Checked: -
Drawing No:
VL/PA/2023/03




Project:
13 Victoria Lane, Harlington, Hayes, UB3 5EW
Title:
Proposed Site Plan
Drawing No:
VL/PA/2023/04

Date: 09/04/23 Scale: 1:200@A3 Rev: -
Job Ref: - Drawn: - Checked: -

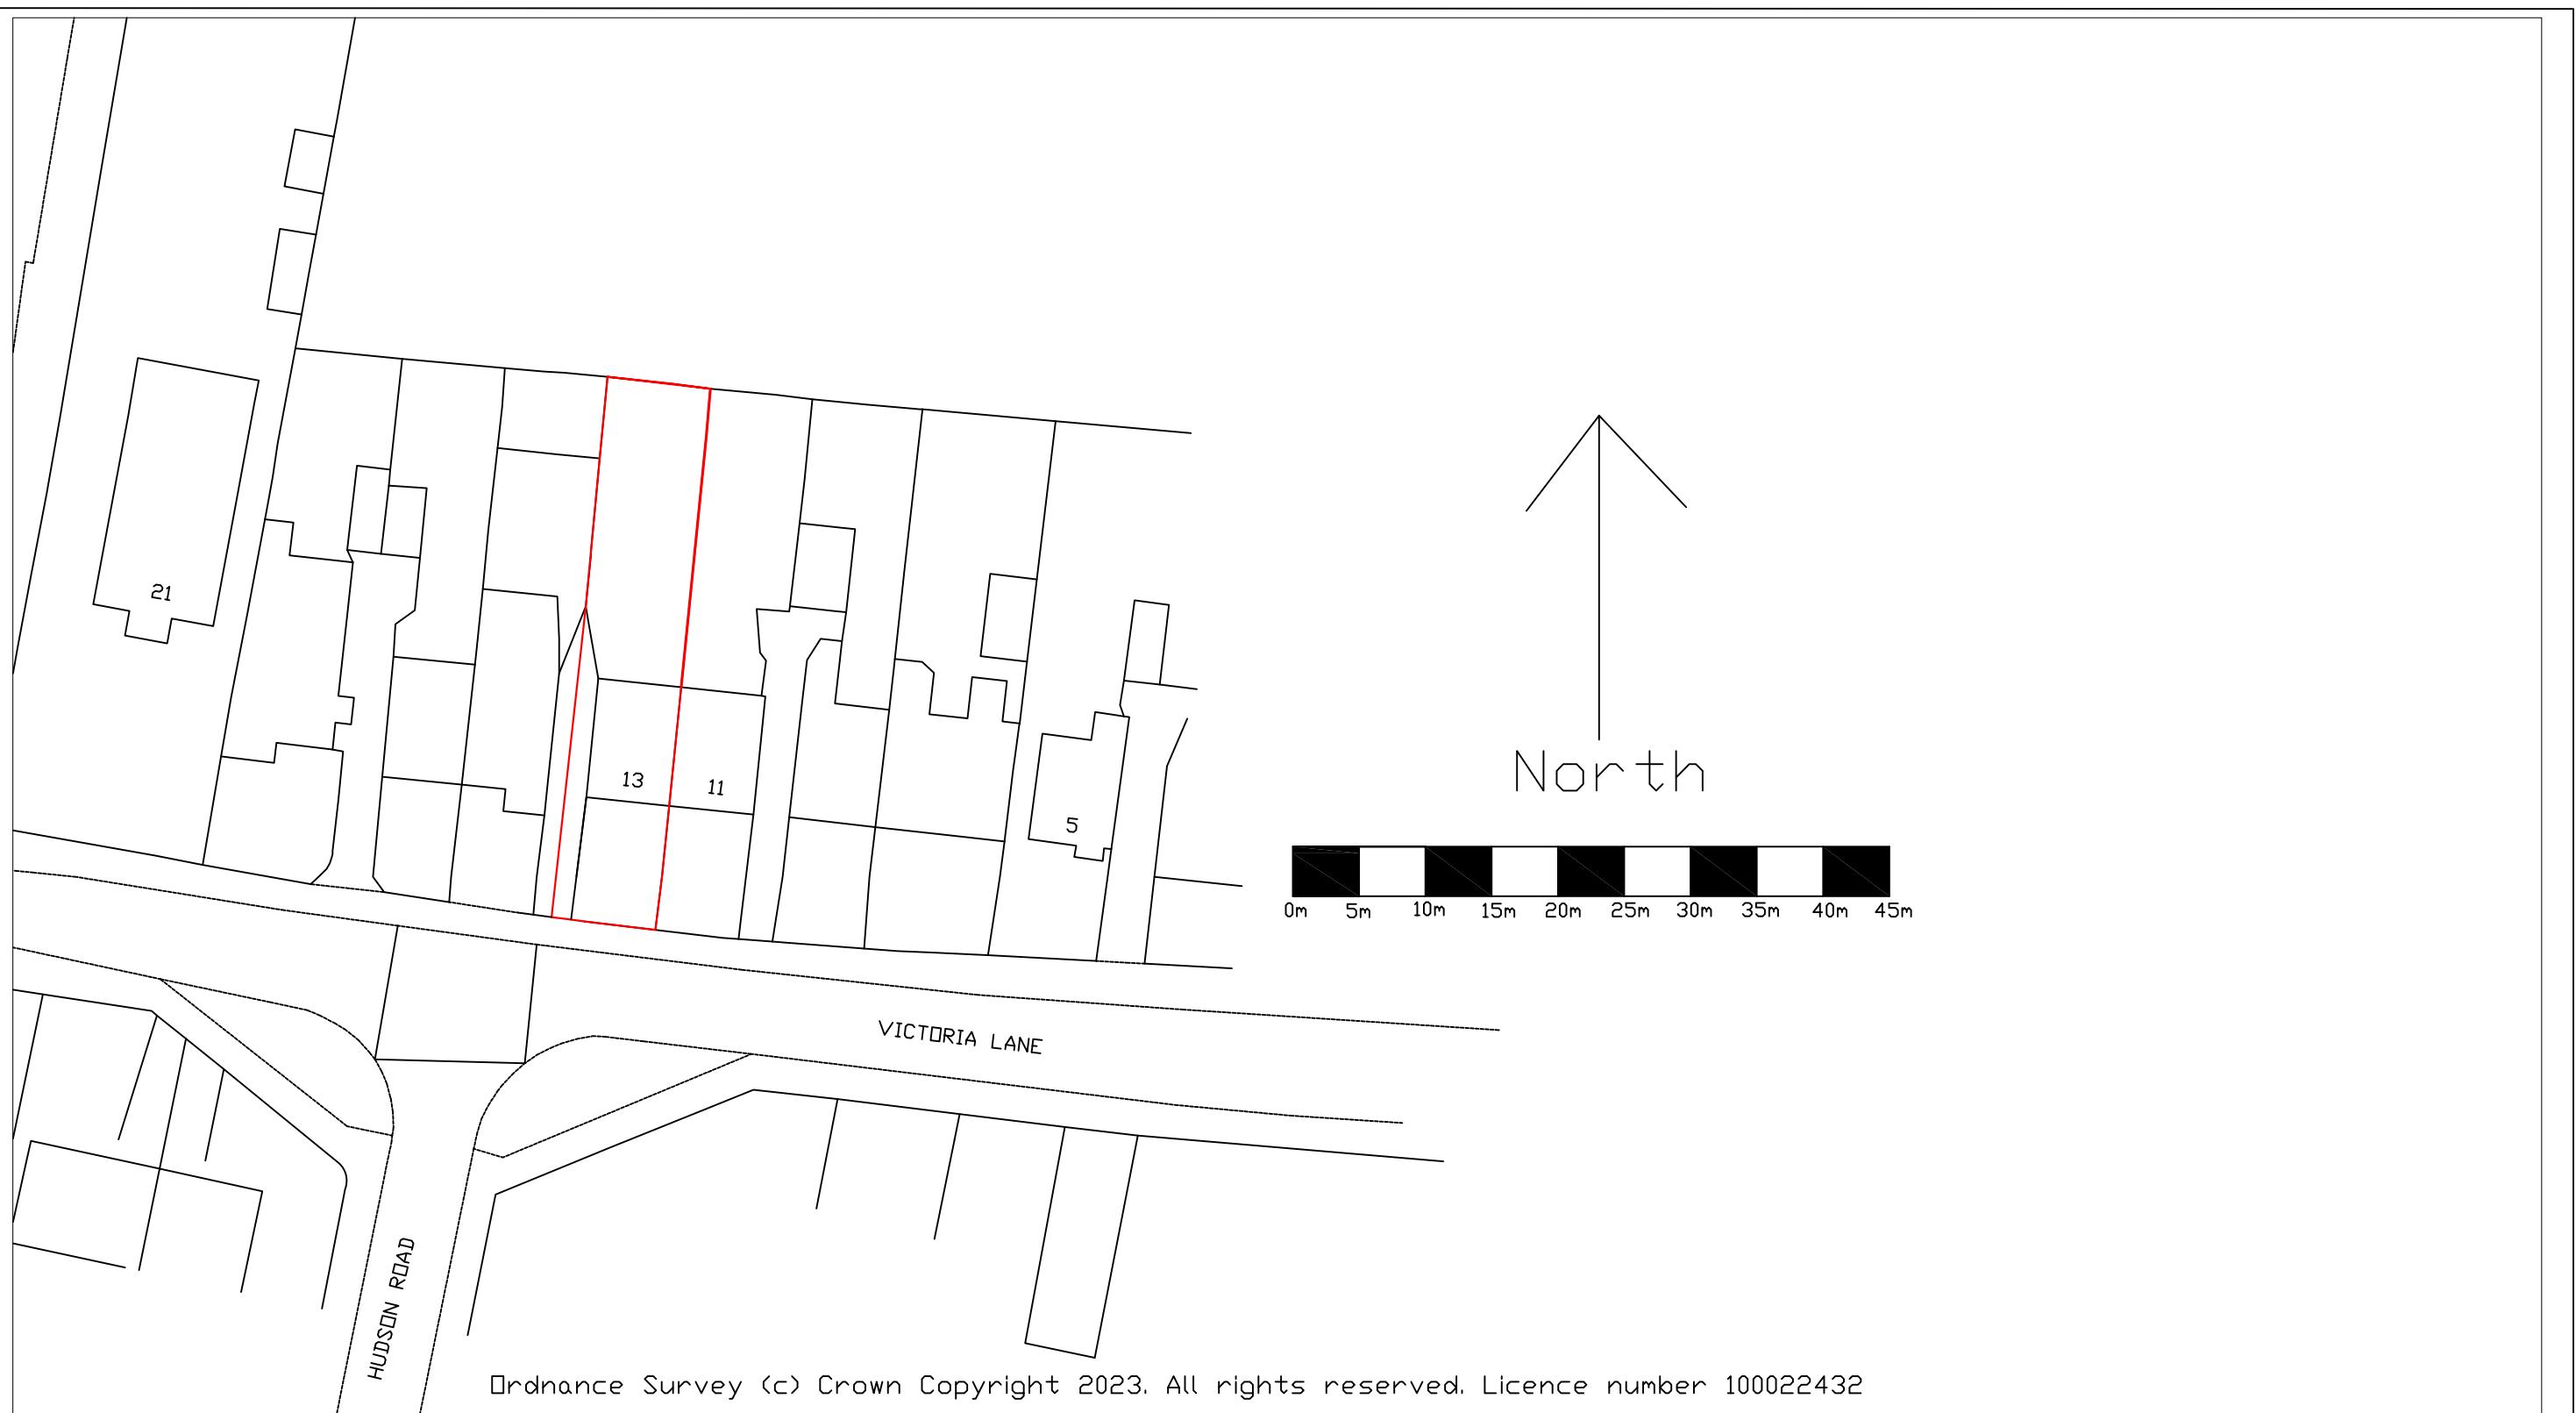

			Project: 13 Victoria Lane, Harlington, Hayes, UB3 5EW
			Title: Block Plan
Date: 09/04/23	Scale: 1:500@A3	Rev: -	Drawing No: VL/2023/01
Job Ref: -	Drawn: -	Checked: -	

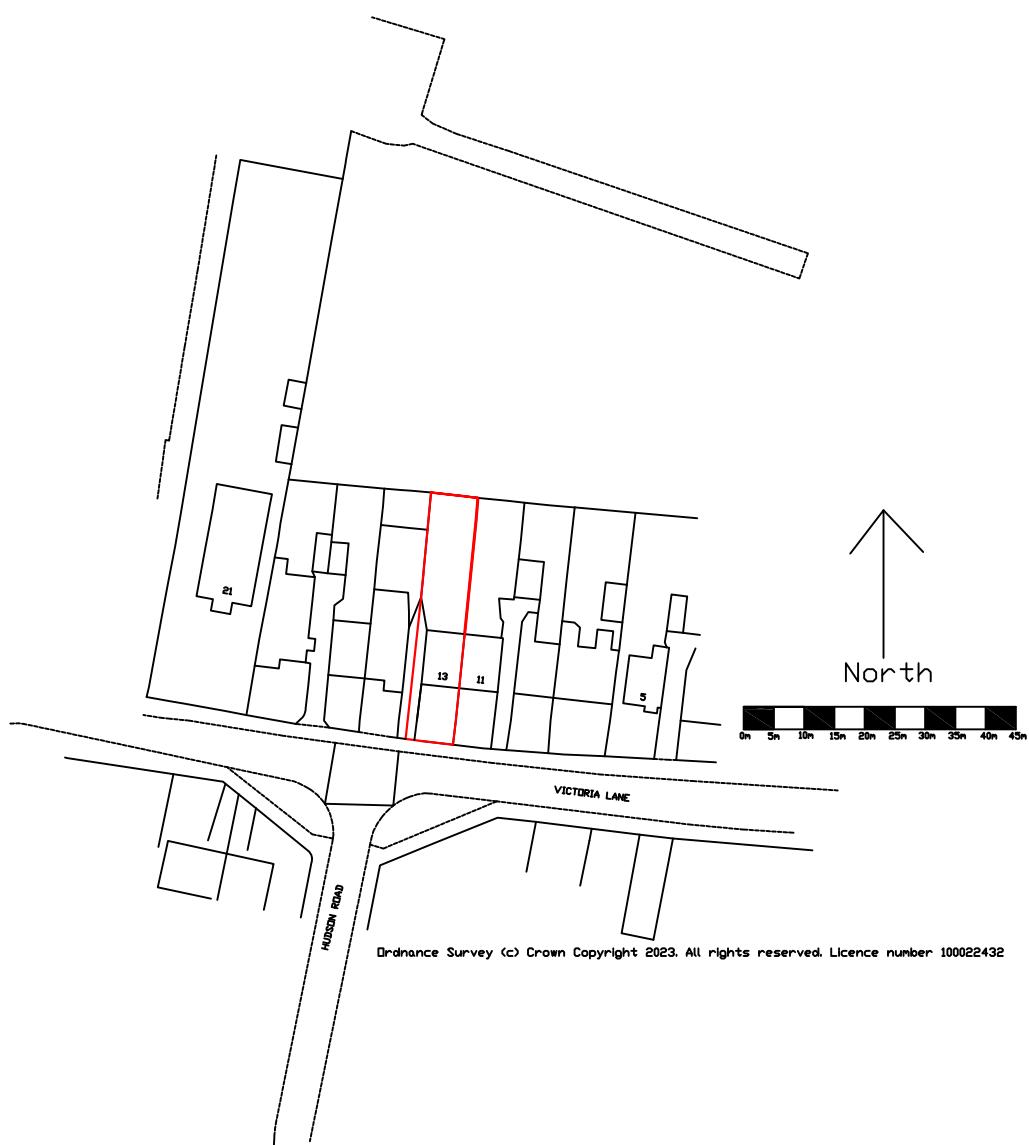

Project:	13 Victoria Lane, Harlington, Hayes, UB3 5EW	
Title:	Site Location Plan	
Date:	09/04/23	Scale: 1:1250 @ A3
Job Ref.:	Drawn: -	Rev: -
	Checked: -	Drawing No:
		VL/2023/02