



1 **01 FRONT ELEVATION**
Scale: 1:100




FLAT ROOF LIGHT
VELUX or similar
slim line aluminium
roof light

To be double glazed + to meet 'U' value of min. 2.0W/m sq.K. All roof lights to be A-A fire rated.

Fully thermally broken construction.


Double up rafters on the side of opening, supporting double trimmers above & below opening.
Bolt together with M12 bolts at 450 c/s.

Fixed in accordance with the manufacturers instructions.

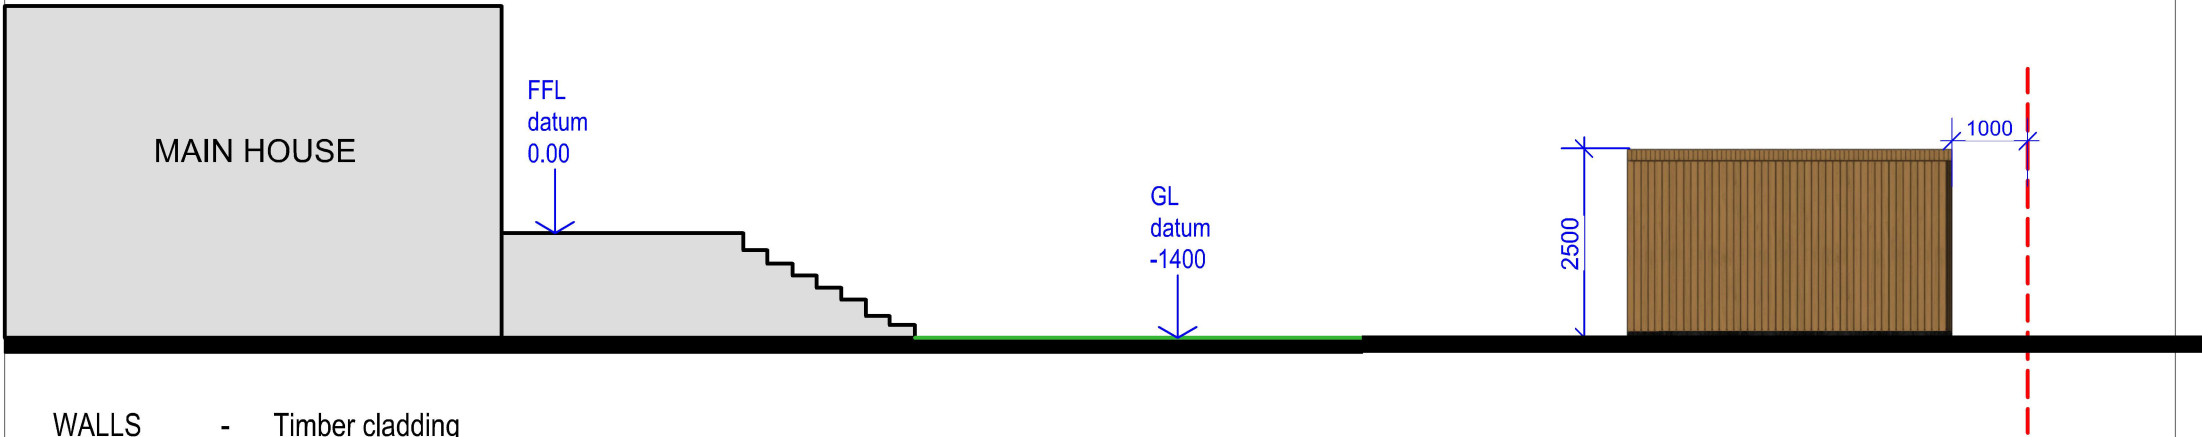


02 **02 SIDE ELEVATION**
Scale: 1:100

- WALLS - Timber cladding
- EAVES - Fascia and soffit to be UPVc
- DOORS - Doors to be UPVc double glazed
- RWP & GUTTERS - To be UPVc. black
- ROOF - GRP roofing system grey/green colour
- Rooflight - To be velux or similar thin profile rooflight to be flush with roof line, with no projection.

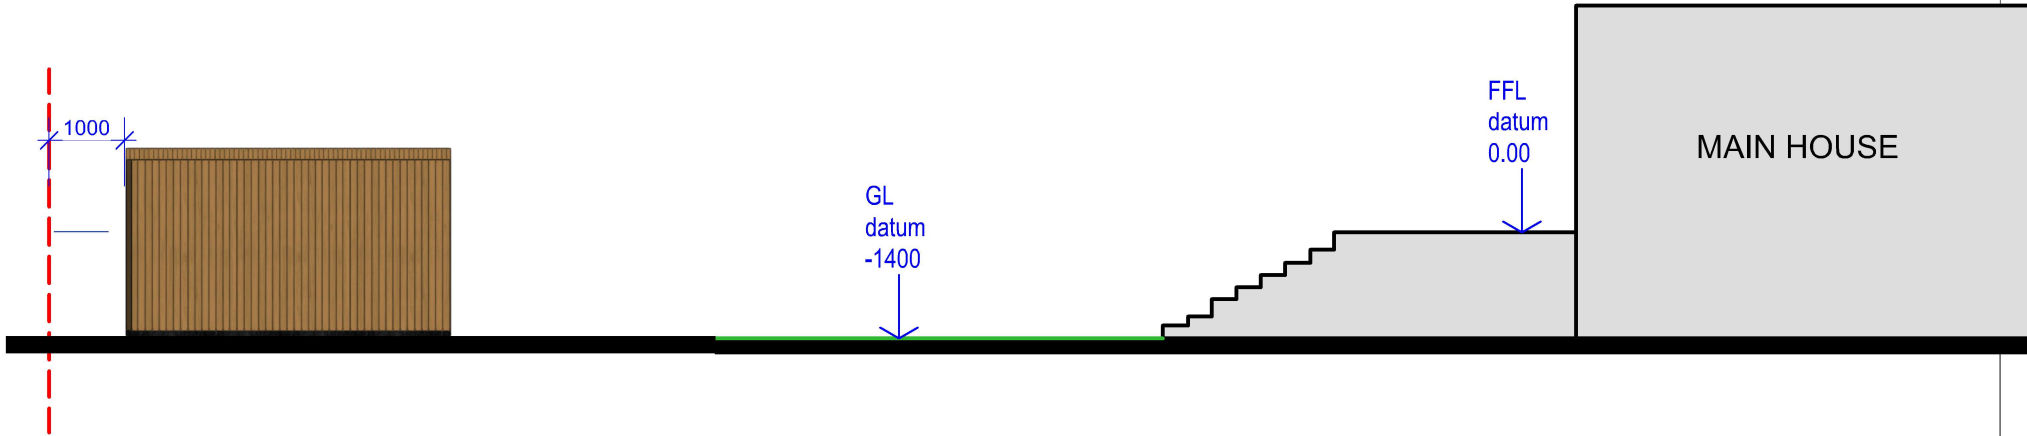


3 **03 SIDE ELEVATION**
Scale: 1:100

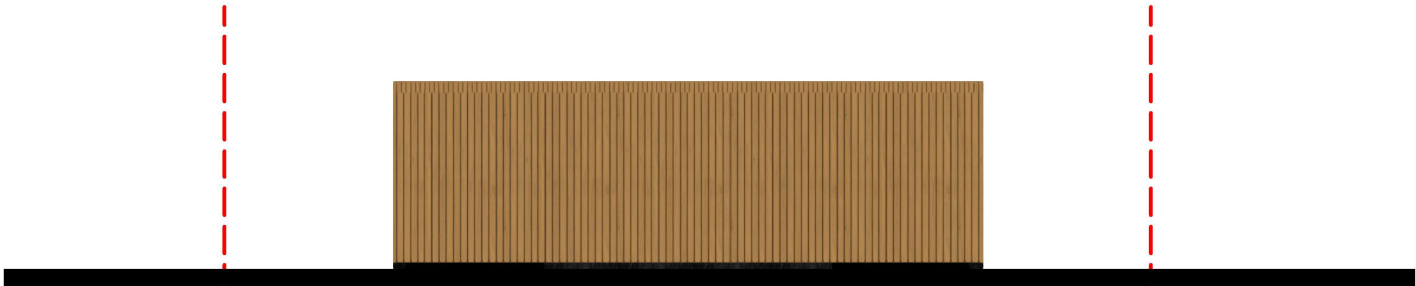

04 **04 REAR ELEVATION**
Scale: 1:100



tel : 0796 222 3141
email : sandeep@sskarchitects.co.uk

 

scale - 1 : 100 @ A3

Purpose - Full planning application

© SSK architects owns the copyright of this drawing which must not be reproduced in whole or part without the written permission.	PROJECT: 14 Stanley Rd, Northwood, HA6 1RG	DATE: 16/11/2023
	DWG NO: PROP ELEV 16	REVISION:

OUTBUILDING

PROPOSED