



EXISTING SITE PLAN @ 1:1250

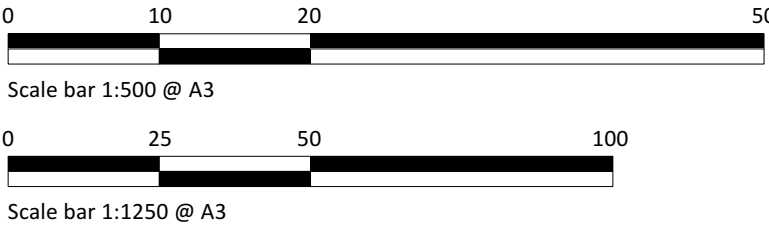

PROPOSED BLOCK PLAN @ 1:500

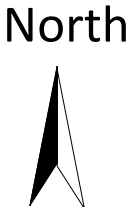

 Skerryvore Designs Ltd skerryvoredesigns.co.uk Phone 01633 897922 Mobile 07816 934352 contact@skerryvoredesigns.co.uk	JOB TITLE 12 Morello Avenue UB8 3ER	DRAWING TITLE PLANNING: Site & Block plan	DRAWING No. SD819 P 00a
			SCALE 1:500 & 1:1250 @ A3
			DATE July '23