




Front elevation

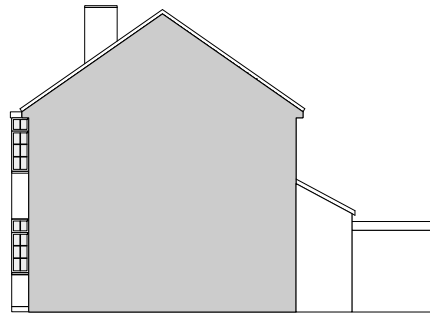


Side elevation - attached

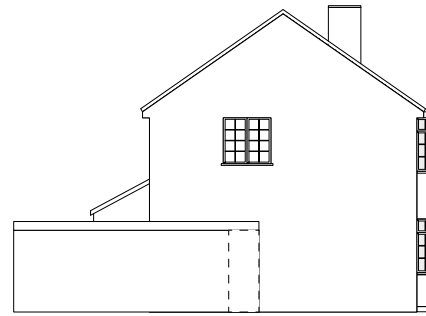


Side elevation - non attached

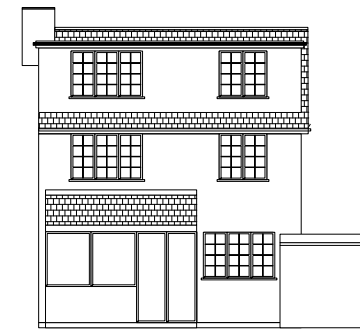


Rear elevation

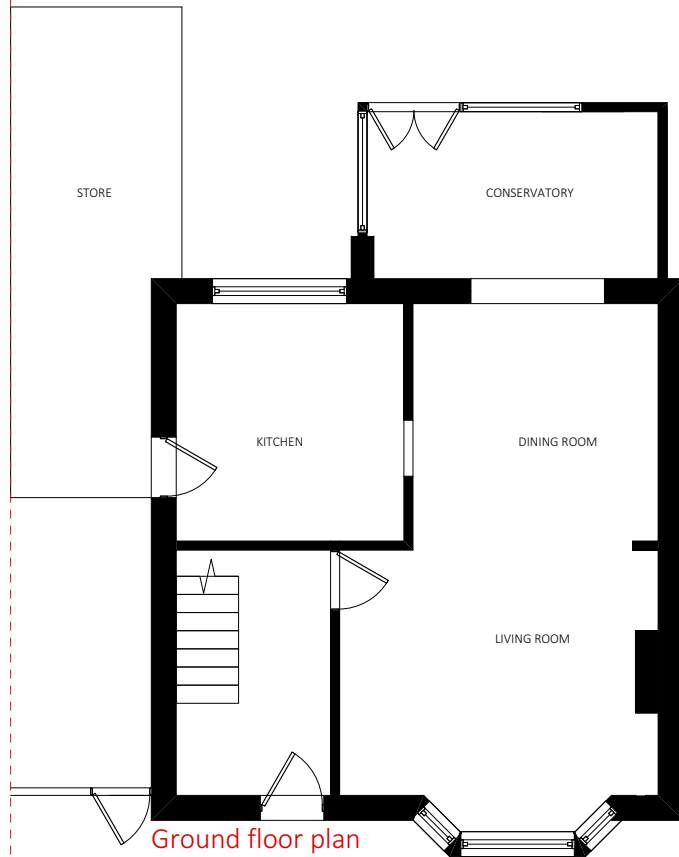


Ground floor plan

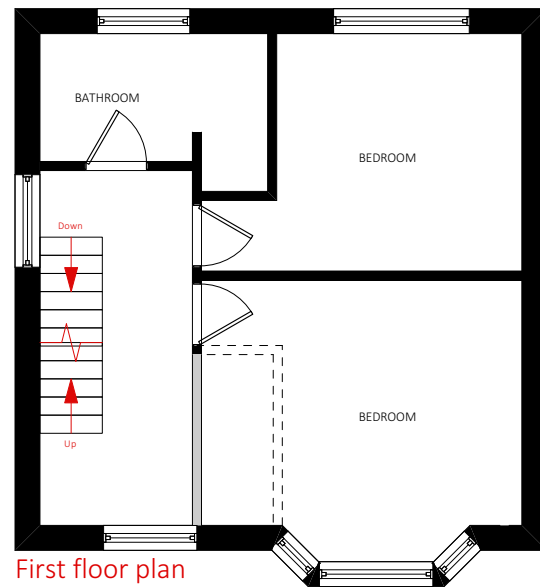

First floor plan

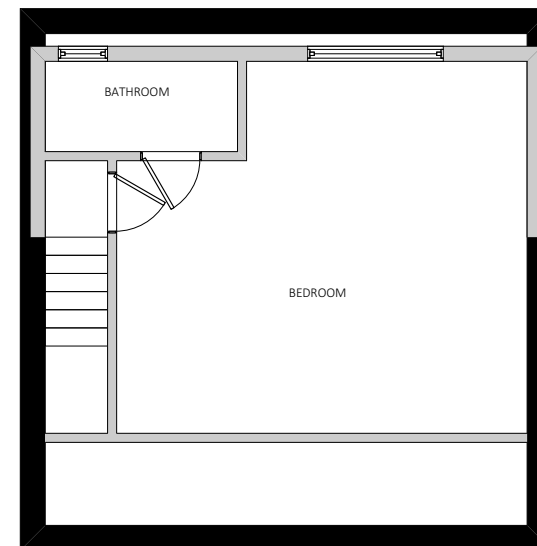

Attic floor plan

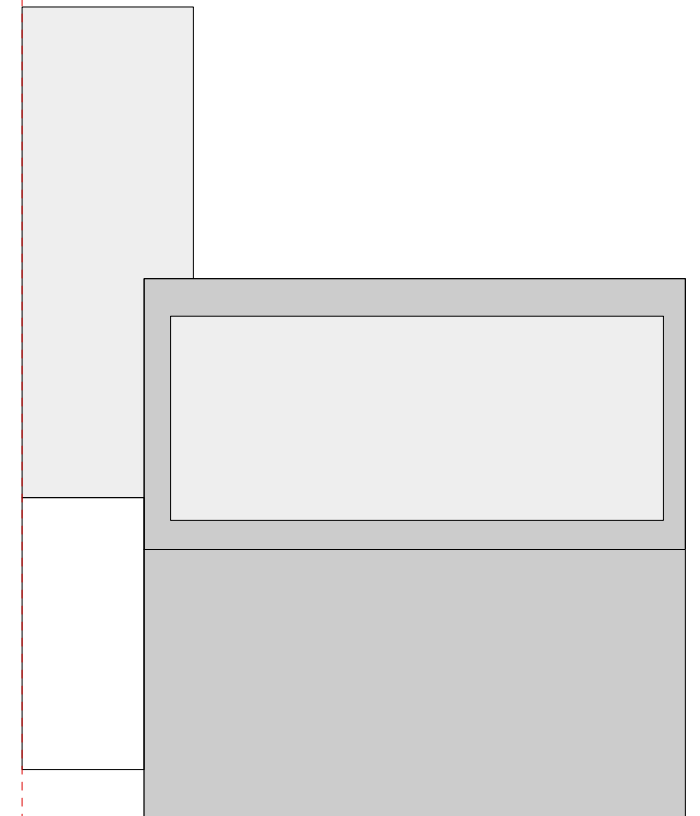

Roof plan

Skerryvore Designs Ltd
skerryvoredesigns.co.uk

SD
SKERRYVORE DESIGNS

Phone **01633 897922**
Mobile **07816 934352**
contact@skerryvoredesigns.co.uk

JOB
TITLE 12 Morello Avenue
UB8 3ER

DRAWING
TITLE PLANNING:
EXISTING PLANS
& ELEVATIONS

DRAWING No. SD819 p 01

SCALE 1:100 & 1:200 @ A3

DATE Apr '23