





Front elevation

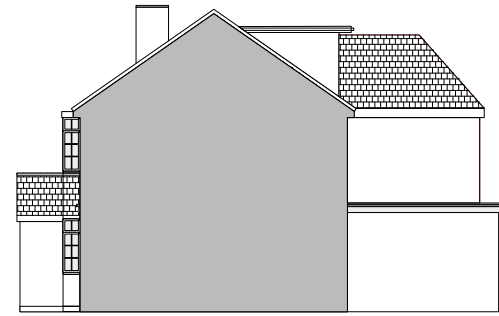


Side elevation - attached

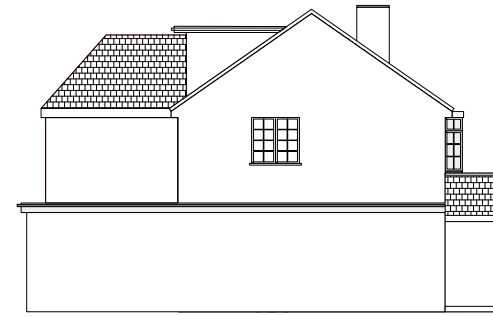


Side elevation - non attached




Rear elevation

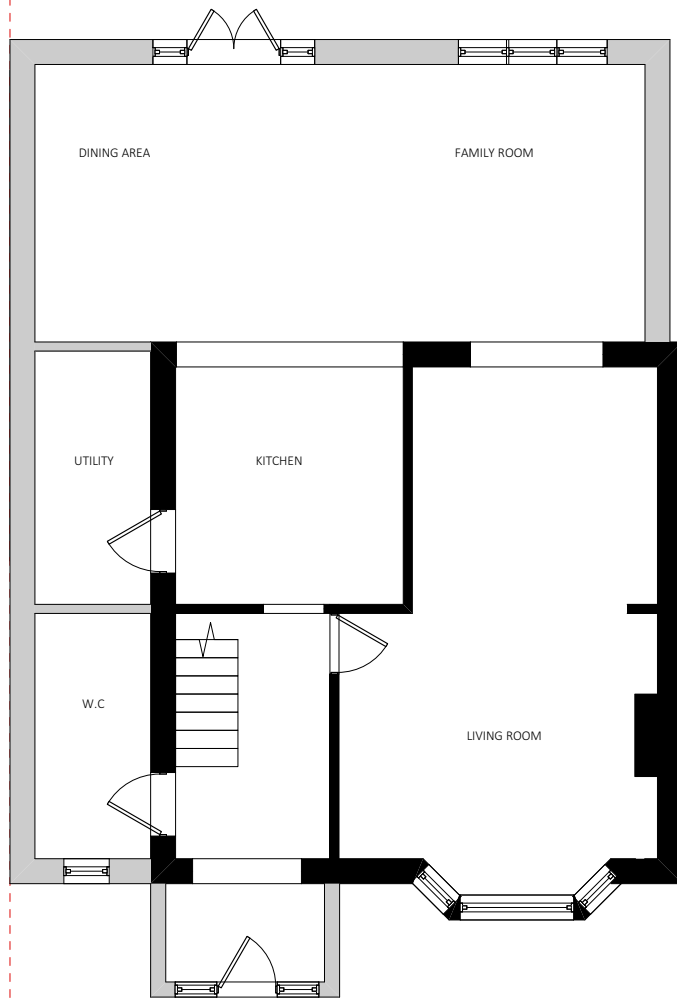


Ground floor plan

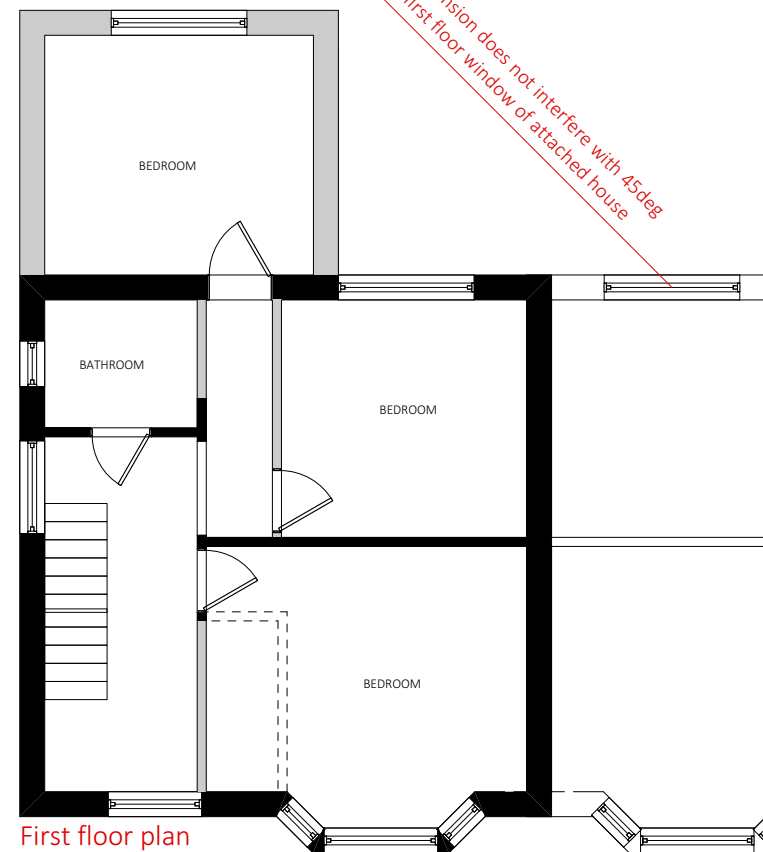

First floor plan

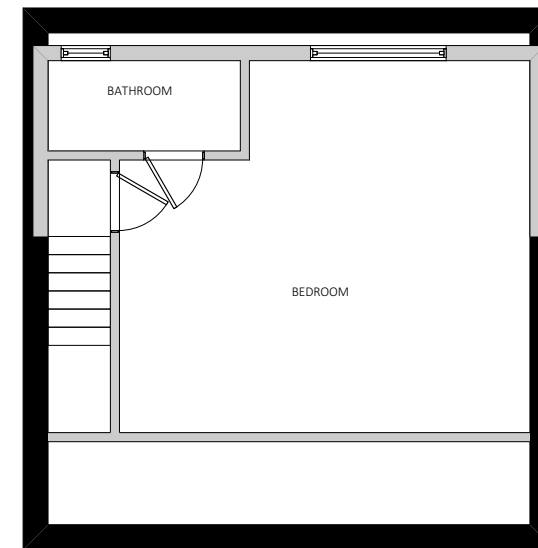

Attic floor plan

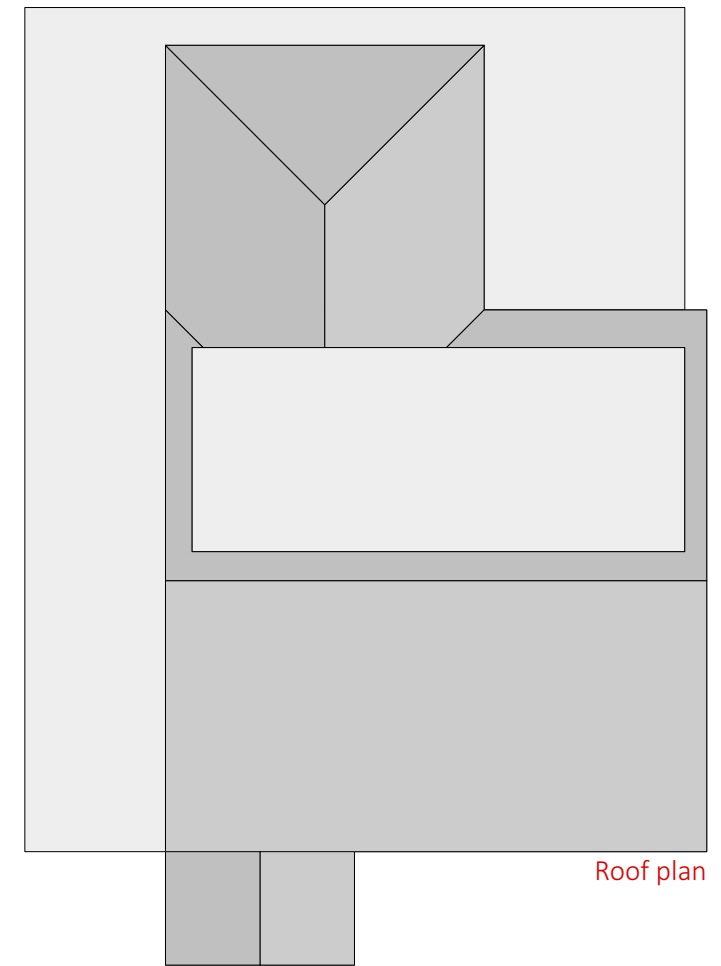

Roof plan



Skerryvore Designs Ltd
skerryvoredesigns.co.uk
 Phone **01633 897922**
 Mobile **07816 934352**
contact@skerryvoredesigns.co.uk

JOB

TITLE 12 Morello Avenue
UB8 3ER

DRAWING

TITLE PLANNING:
PROPOSED PLANS
& ELEVATIONS

DRAWING No. SD819 p 02a

SCALE 1:100 & 1:200 @ A3

DATE July '23