

Bike Store:



Space for 12 bikes, as shown (or similar) to be stored securely, and weatherproofed.
Storage to be in secure rear garden.

Bin Store:



Covered bin store as shown (or similar), all waste hidden, and covered.


EXISTING SITE PLAN @ 1:1250



PROPOSED BLOCK PLAN @ 1:500
With larger bike store and new bin store



North

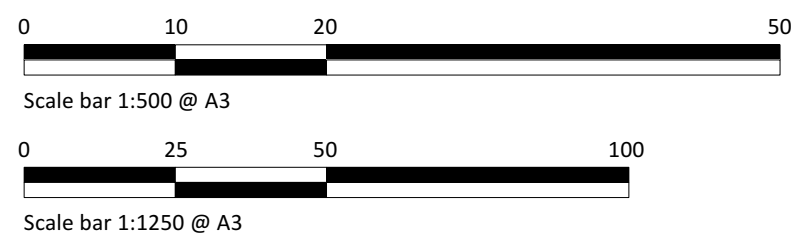

Skerryvore Designs Ltd
skerryvoredesigns.co.uk

SK

Phone **01633 897922**
Mobile **07816 934352**
contact@skerryvoredesigns.co.uk

JOB

TITLE 12 Morello Avenue
UB8 3ER

DRAWING

TITLE PLANNING:
Site & Block plan

updated

DRAWING No. SD819 HMO 00a

SCALE 1:500 & 1:1250 @ A3

DATE October '23