





Front elevation

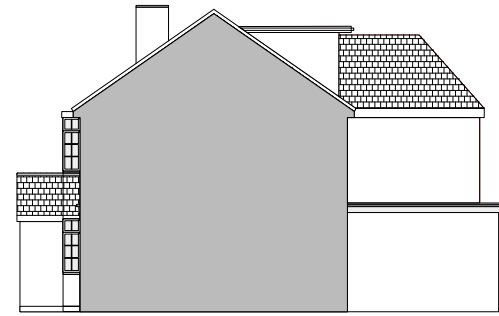





Side elevation - attached

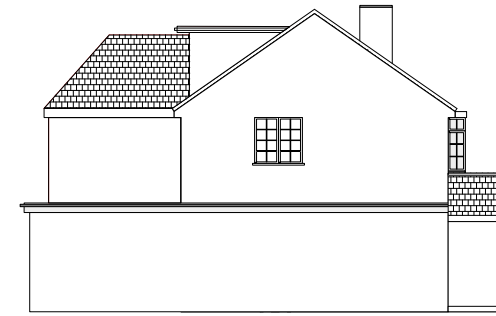

Side elevation - non attached



Rear elevation

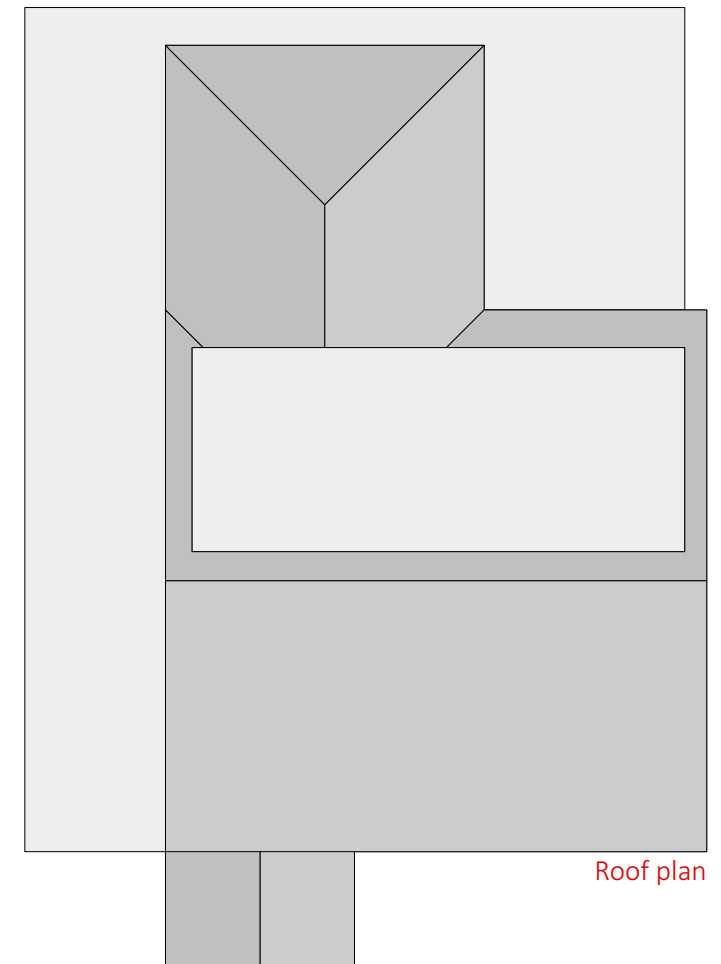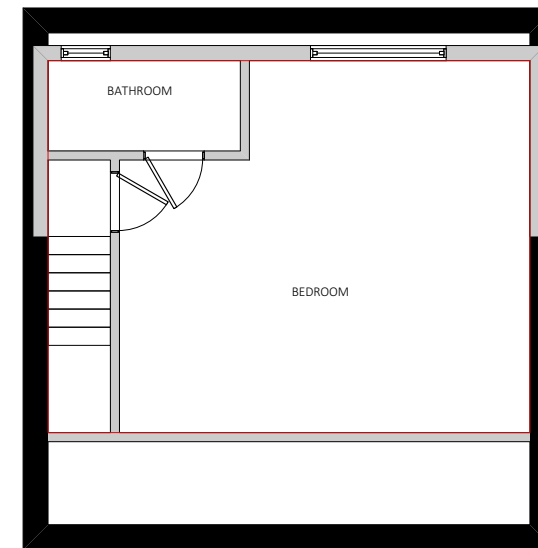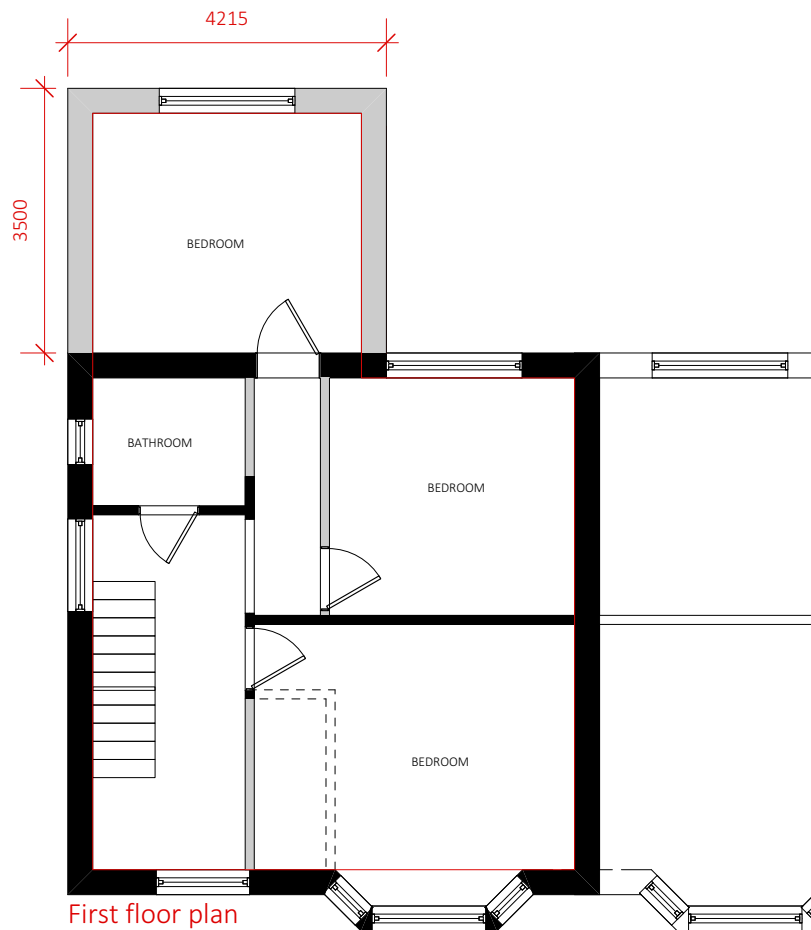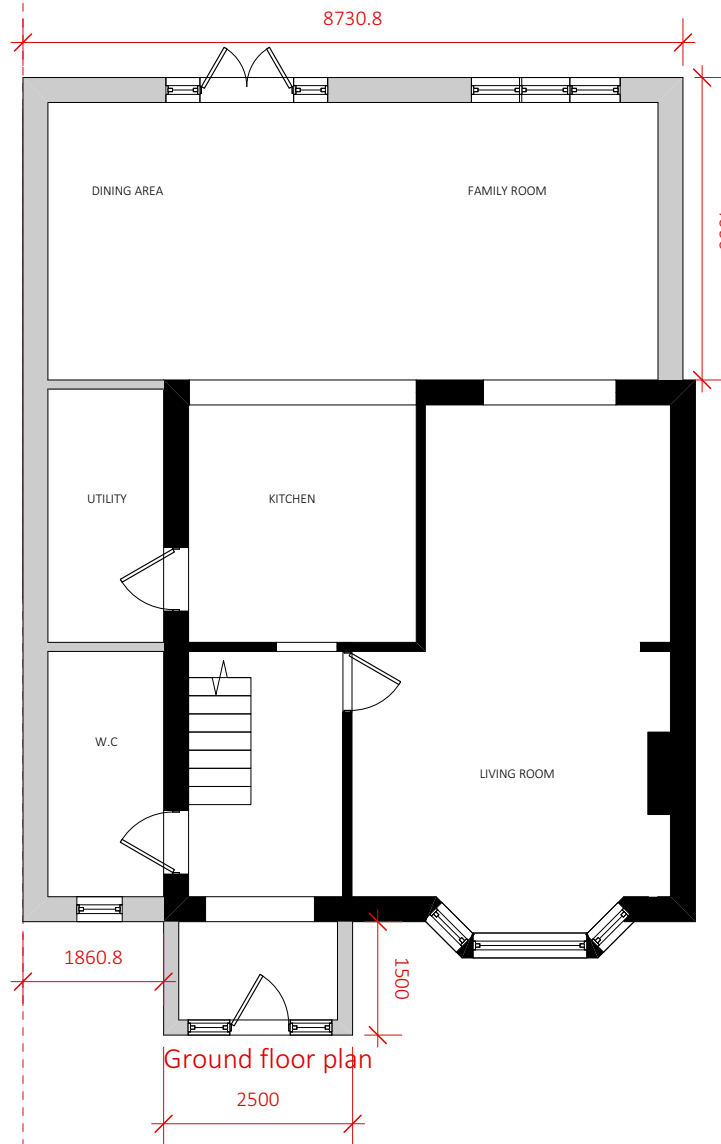

Roof plan

Skerryvore Designs Ltd
skerryvoredesigns.co.uk

SKD
SKERRYVORE DESIGNS

Phone **01633 897922**
Mobile **07816 934352**
contact@skerryvoredesigns.co.uk

JOB TITLE 12 Morello Avenue
UB8 3ER

DRAWING TITLE PLANNING:
EXISTING PLANS
& ELEVATIONS

DRAWING No. SD819 RE 01

SCALE 1:100 & 1:200 @ A3

DATE September '23