



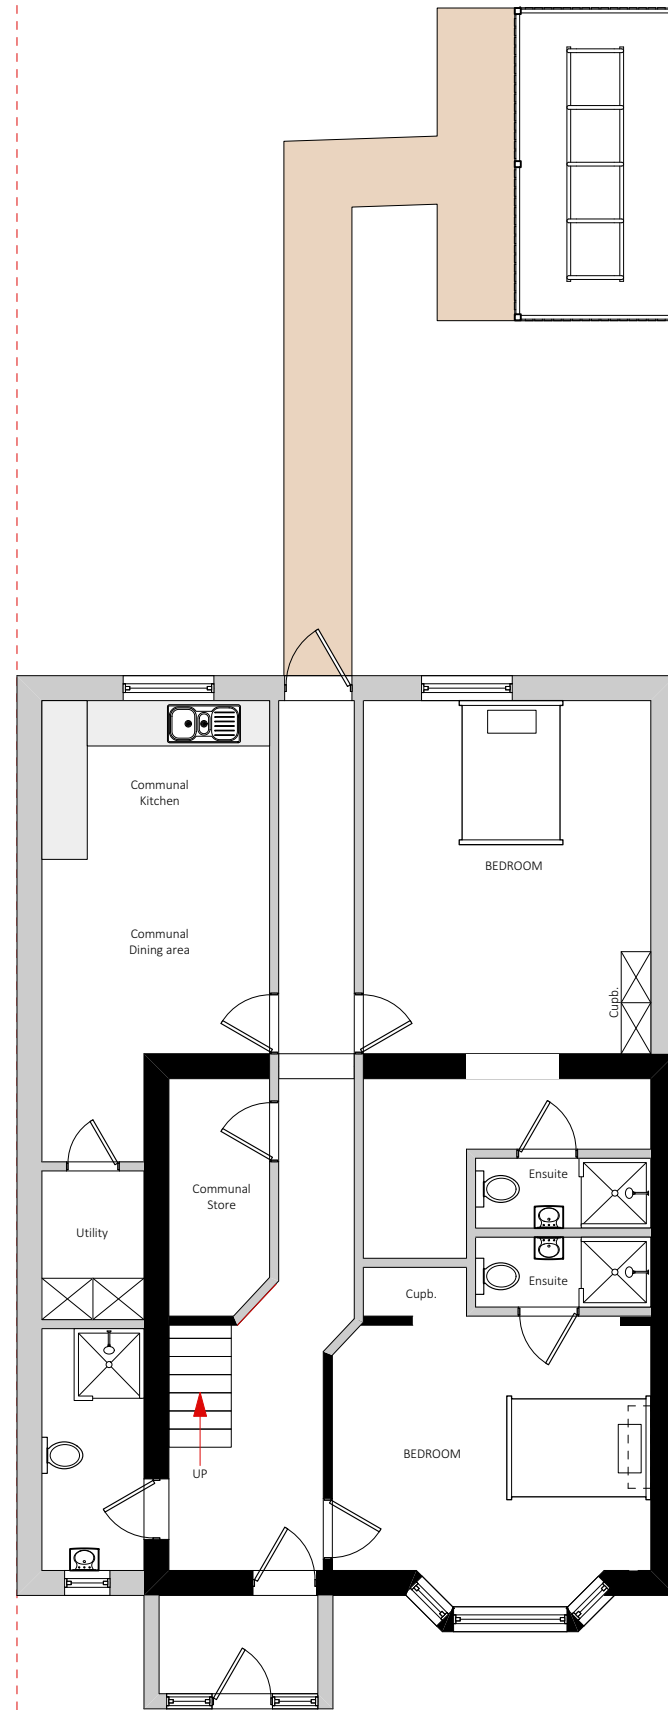


Ground floor plan

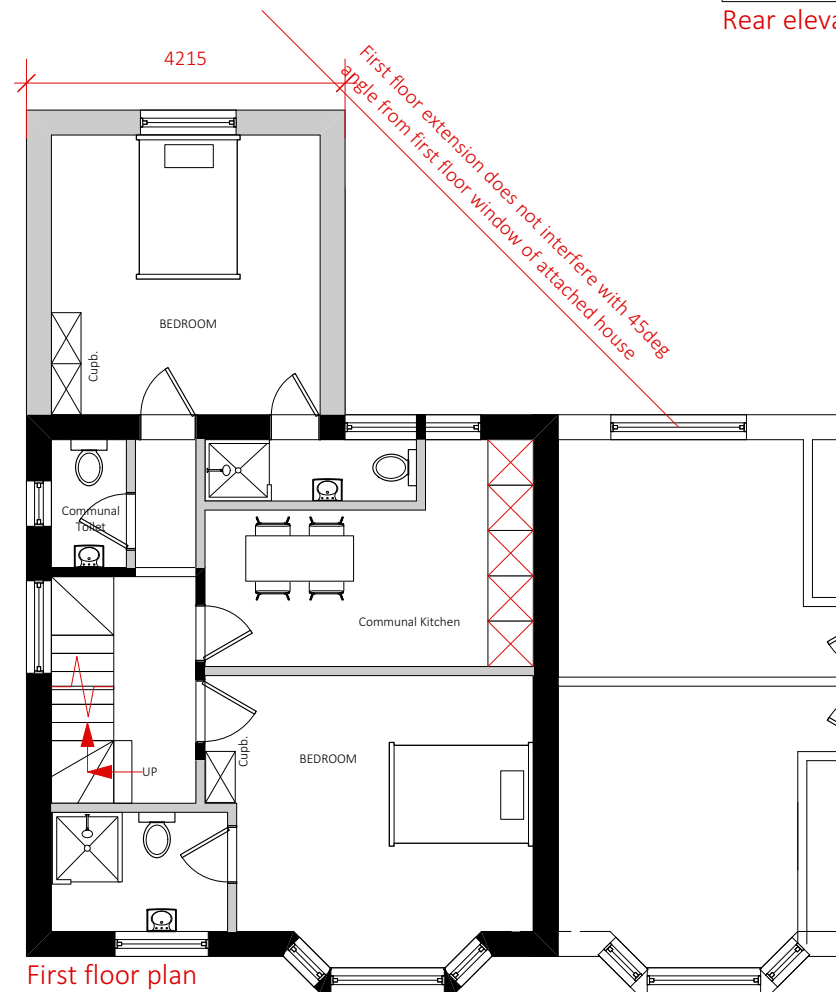


First floor plan




Front elevation

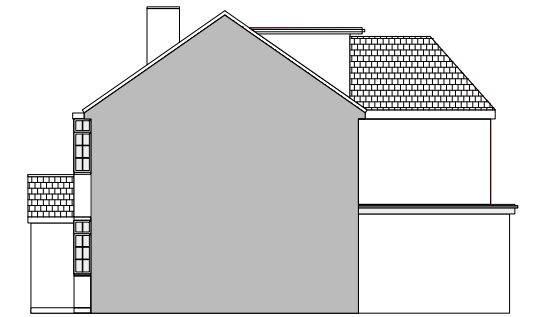


Side elevation - attached

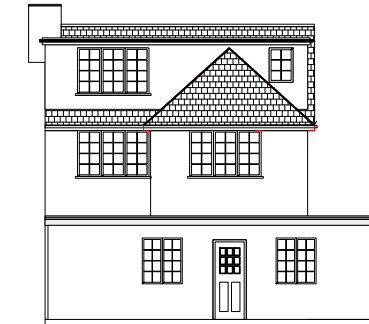

Rear elevation

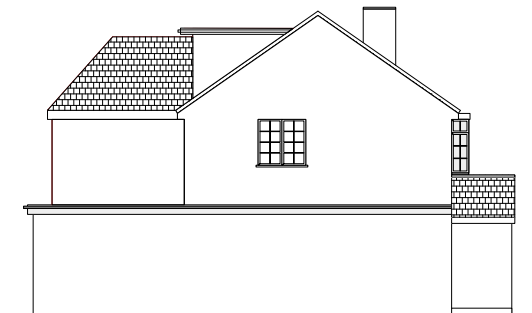

Side elevation - non attached

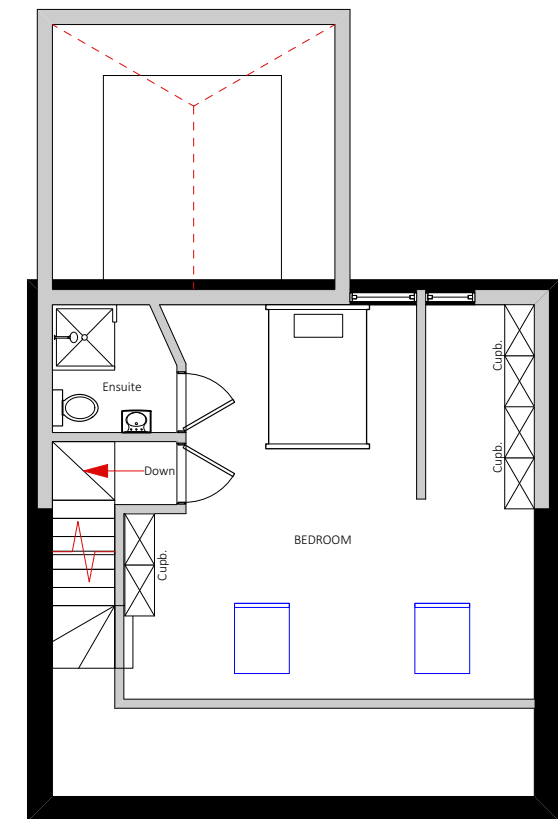

Attic floor plan

Skerryvore Designs Ltd
skerryvoredesigns.co.uk

Phone **01633 897922**
Mobile **07816 934352**
contact@skerryvoredesigns.co.uk

JOB TITLE 12 Morello Avenue
UB8 3ER

DRAWING TITLE PROPOSED:
PLANS & ELEVATIONS
updated

DRAWING No. SD819 RE 02c

SCALE 1:100 & 1:200 @ A3

DATE November '23