


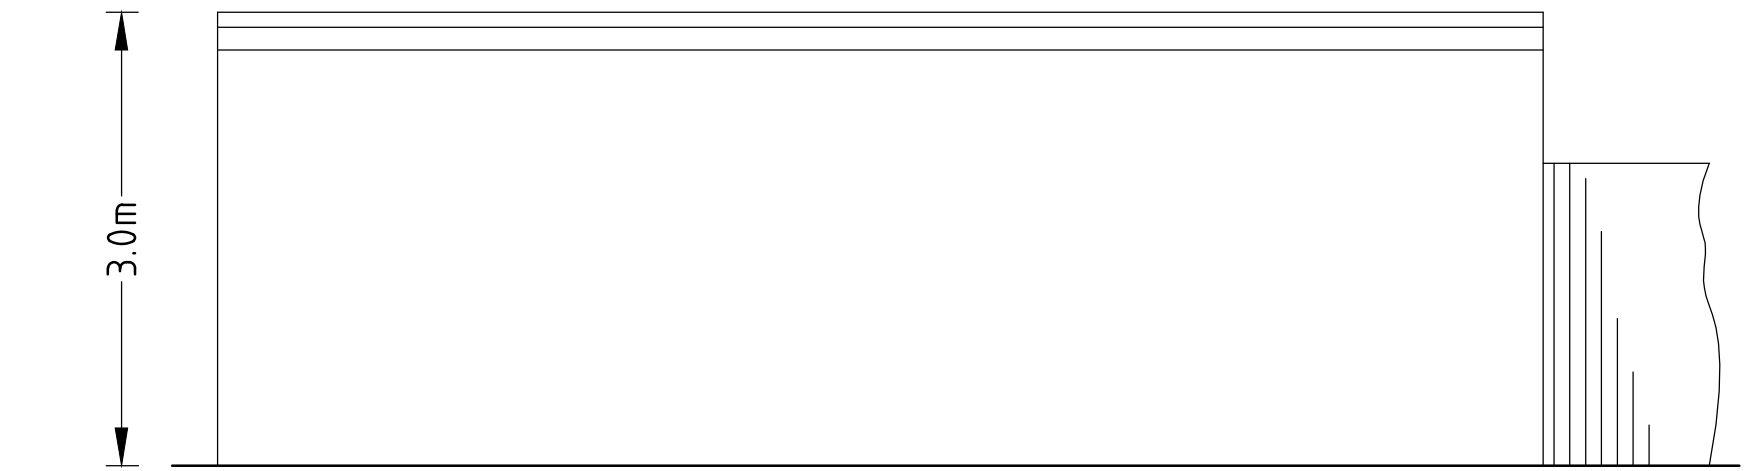


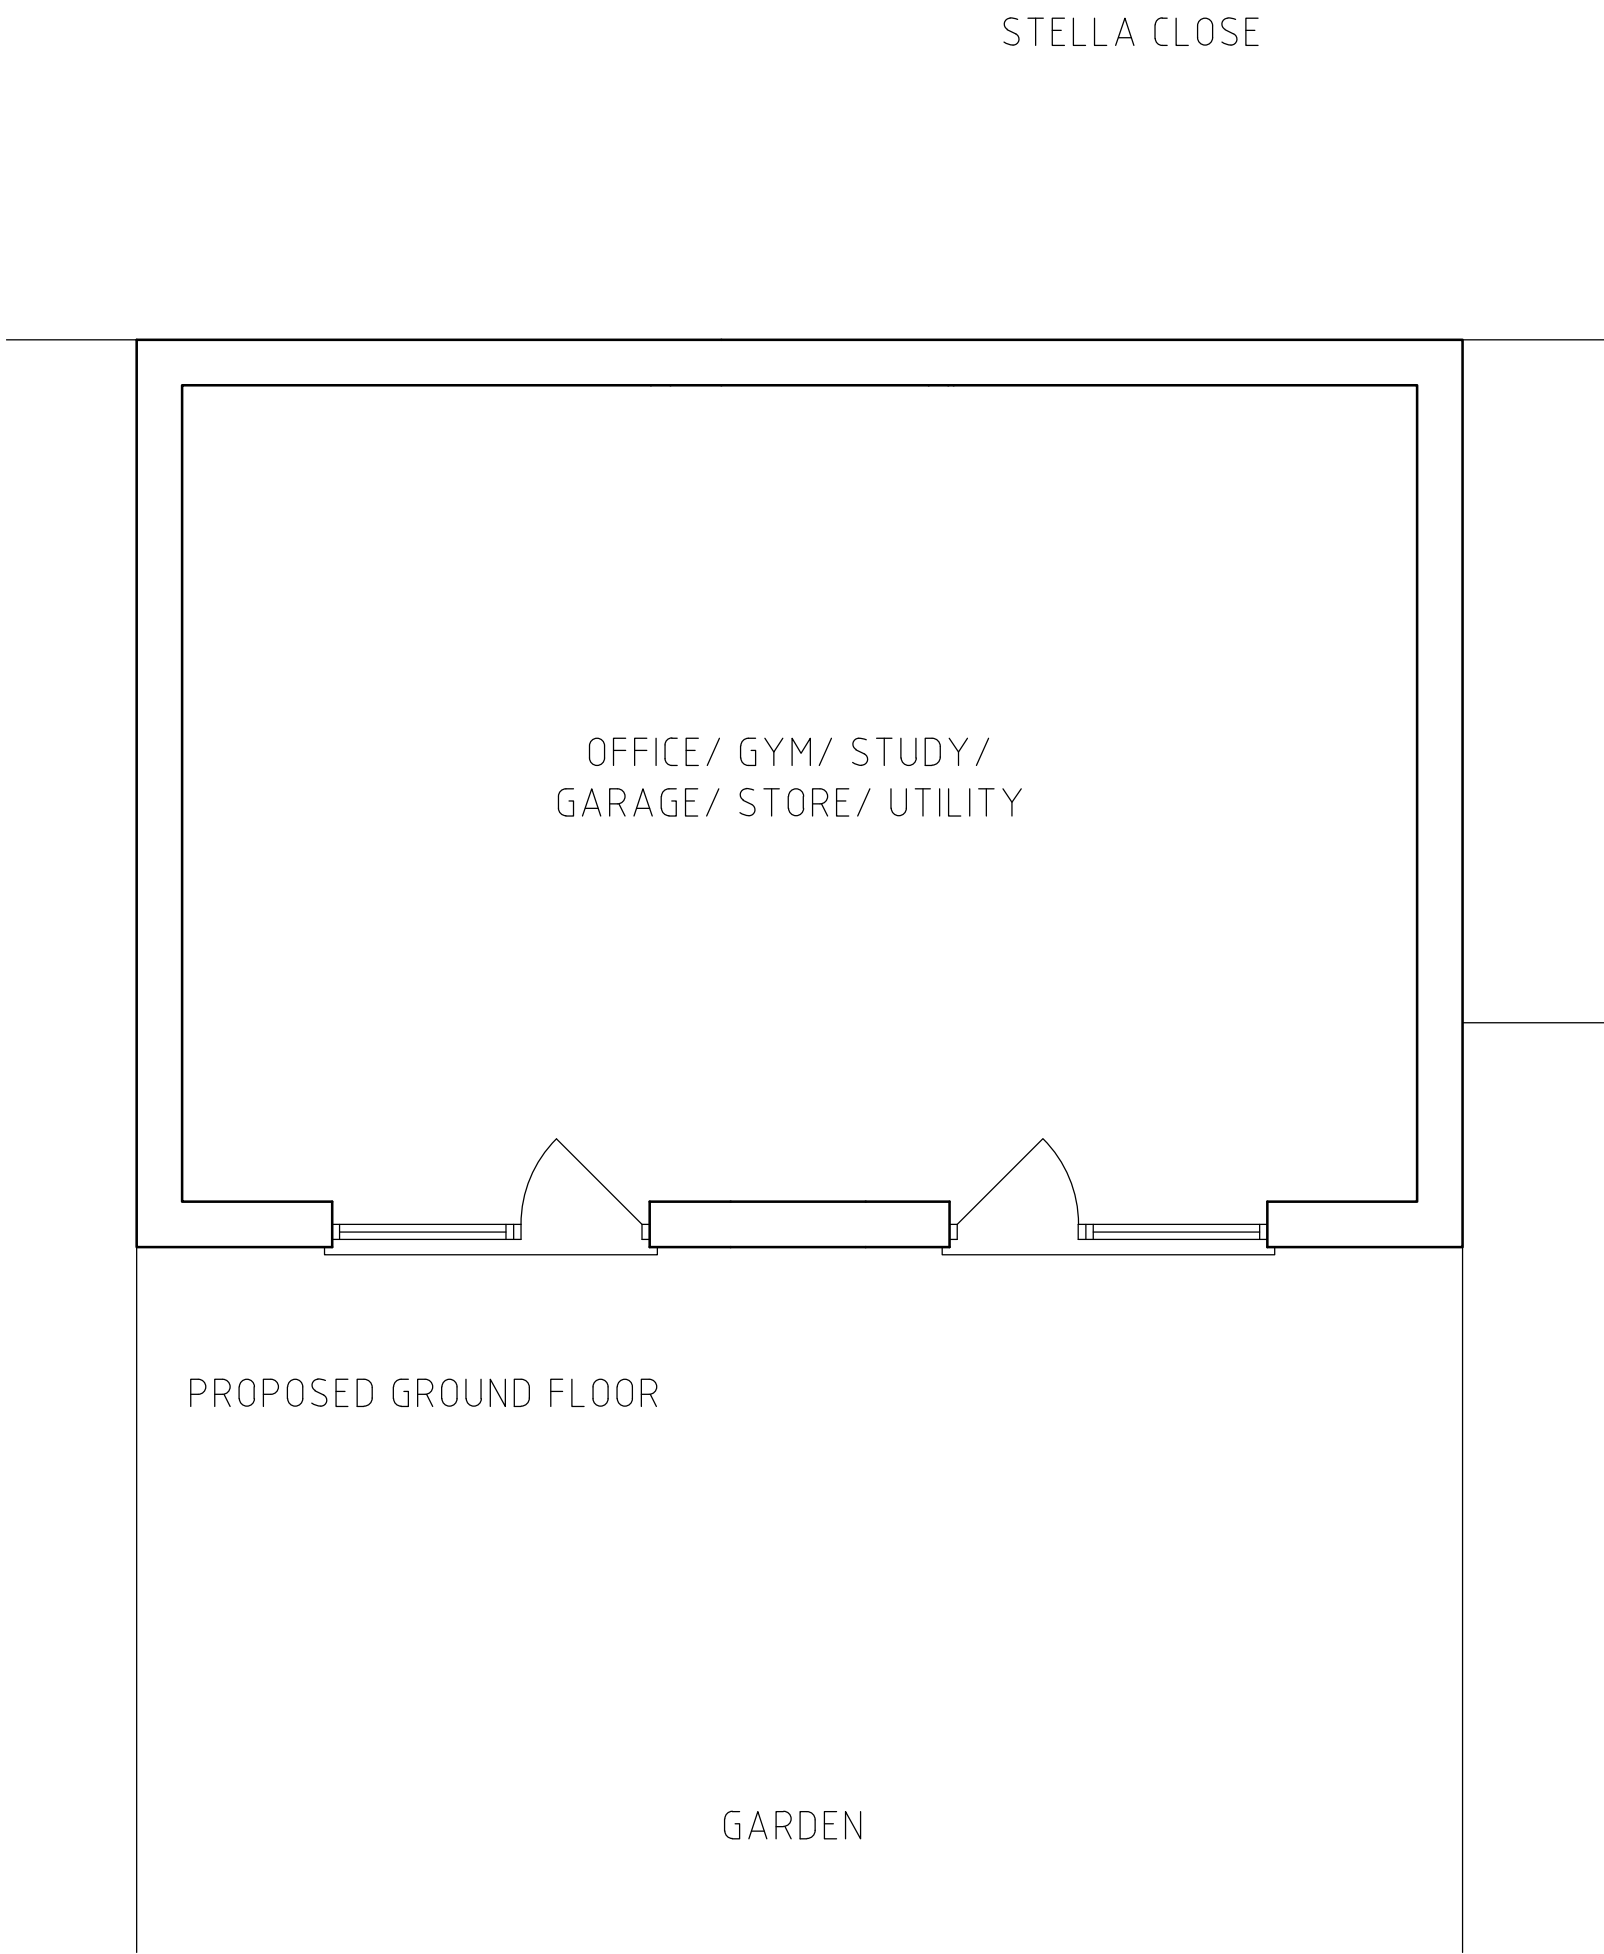

PROPOSED REAR ELEVATION

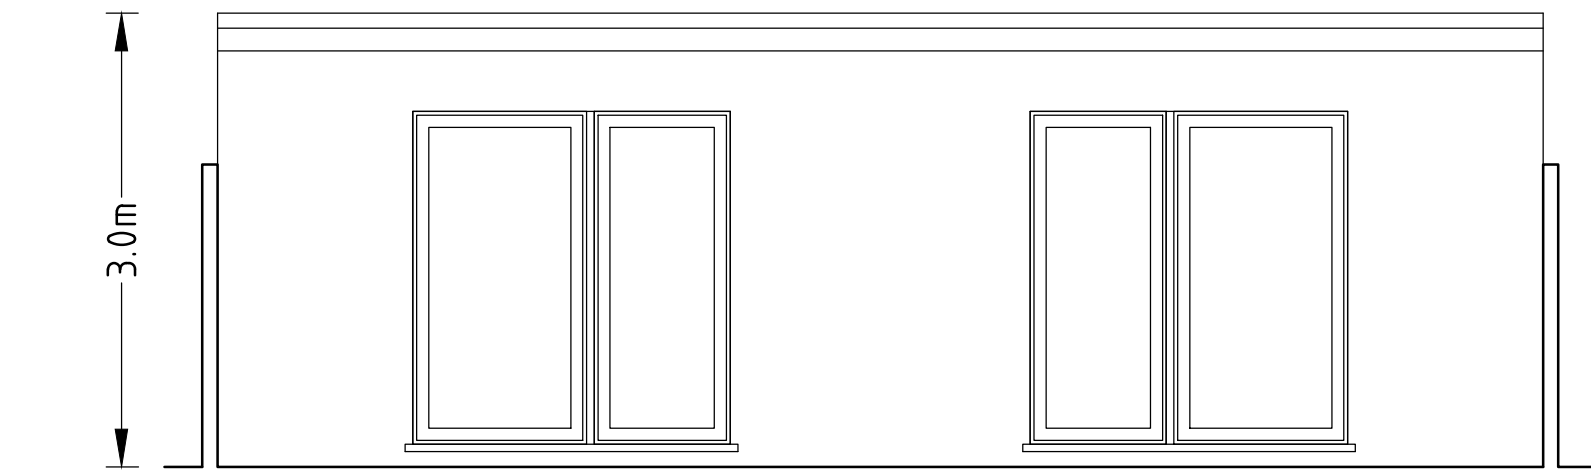

PROPOSED FRONT ELEVATION

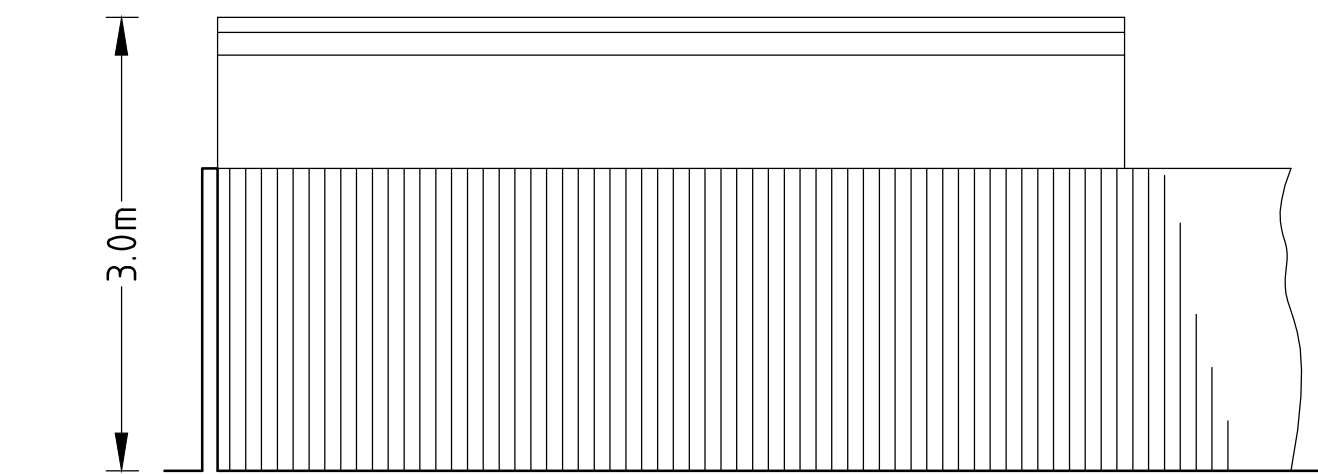

PROPOSED SIDE ELEVATION 1



PROPOSED SIDE ELEVATION 2

PROPOSED


NOTE
Do not scale from this drawing. All dimensions and levels must be checked and verified on site by contractor, specialist, manufacturer prior to commencement of work and discrepancies must be reported to the author in writing before proceeding.

The design materials, specification are copyright protected and must not be copied or transmitted without our prior written permission. Copyright infringements shall be legally enforced and pursued.

Client is responsible for all aspects relating to the Party Wall etc. Act 1996.

Contractor is responsible for all aspects relating to CDM Regulations.

Works should not commence before a 'Building Control' approval is received. Client bears full responsibility for alterations due to commencement of works prior to approval. This drawing is intended to illustrate the proposal only and cannot be used for construction purposes without further information.

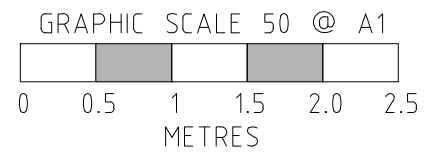

SUBJECT TO PLANNING

B	CLIENT CHANGES	MAR '25
A	PRELIMINARY ISSUE	FEB '25
REF	REVISION	DATE

Architecture & Design
PRACTICE

T 020 8061 9976
E info@ad-p.co.uk

Architecture & Design
PRACTICE

PROJECT
12 MORELLO AVENUE
HILLINGDON
UB8 3ER

DRAWING TITLE
OUTBUILDING
PROPOSALS

SCALE
1:50@A1

DATE
FEB '25

DRAWING No
12MA-301-01B