




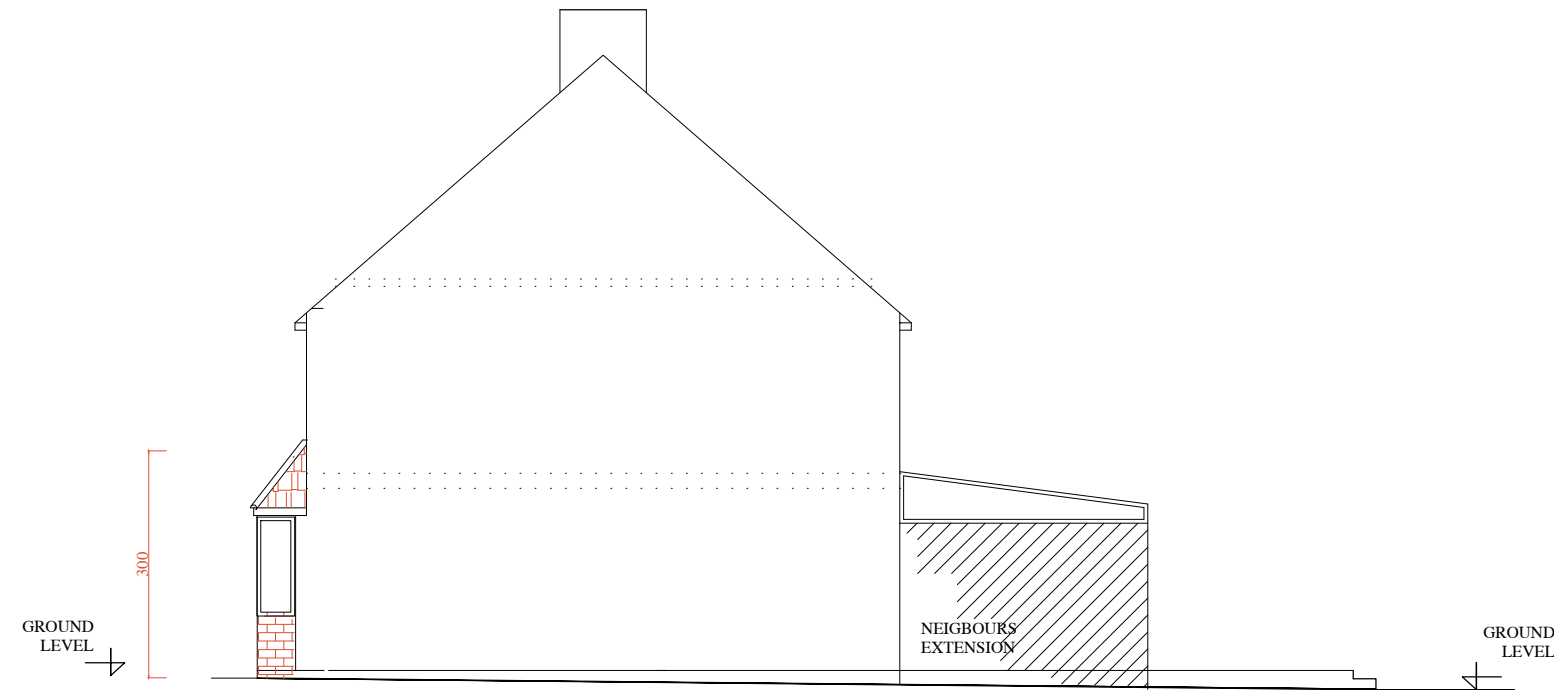


EXISTING
DETACHED SIDE ELEVATION
NORTH-WEST ELEVATION

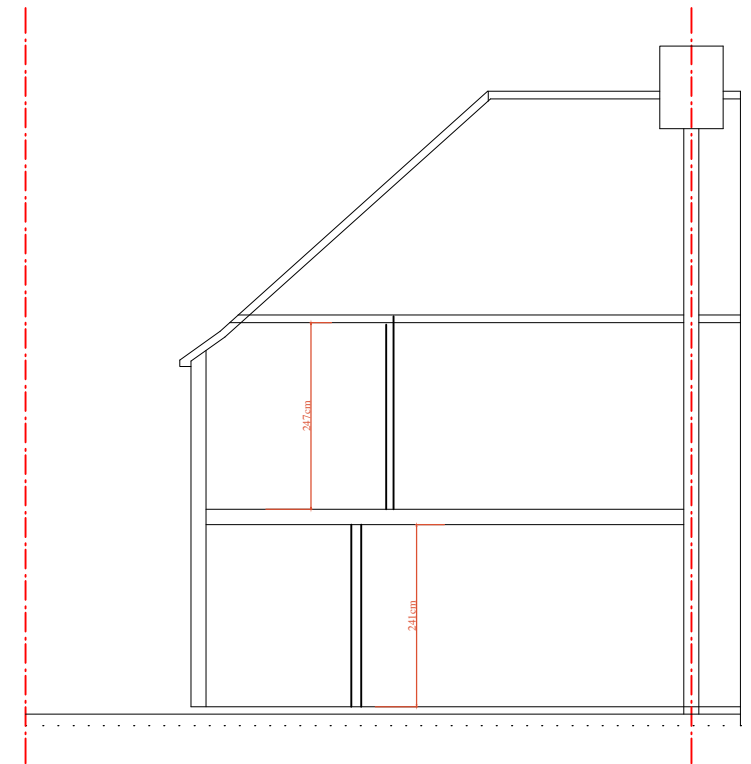

EXISTING SECTION B-B

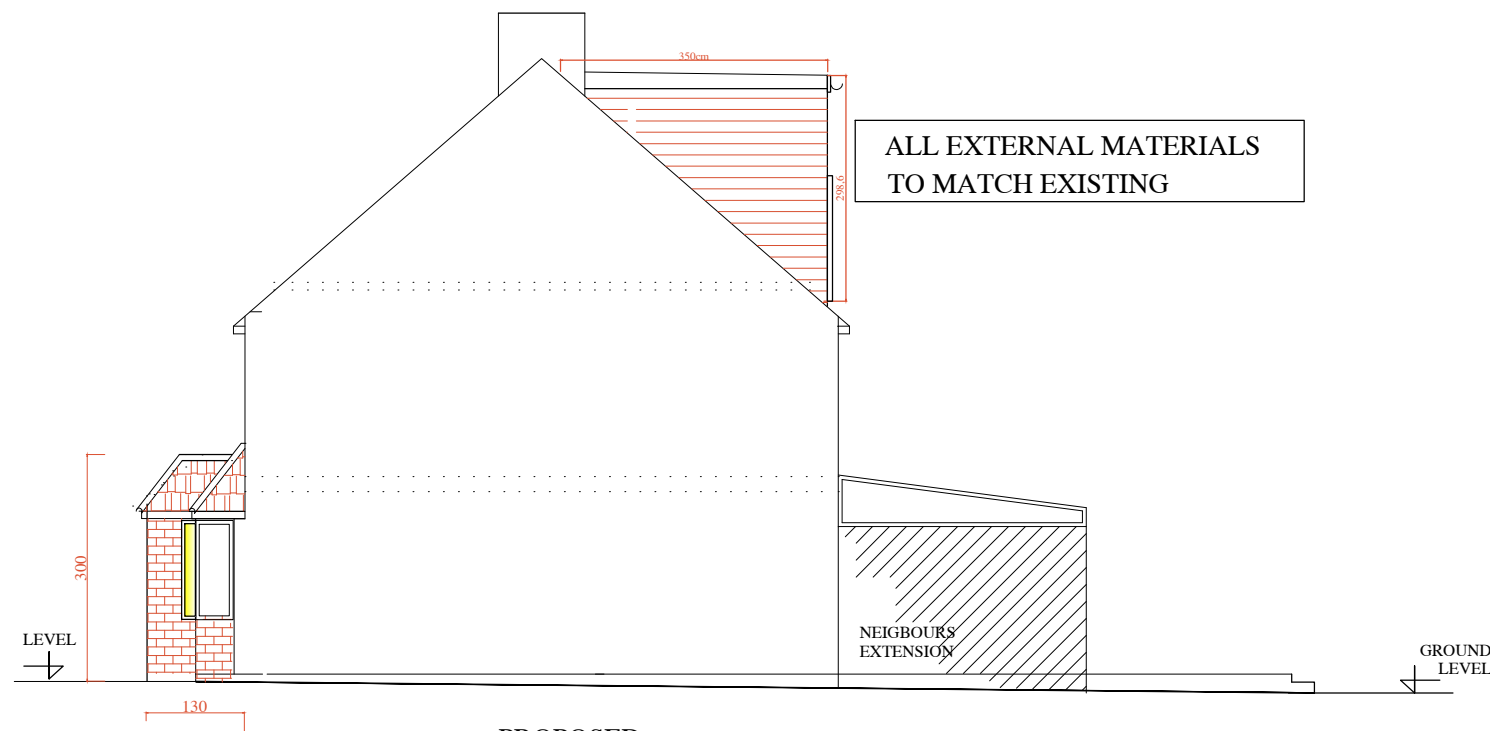

PROPOSED
DETACHED SIDE ELEVATION
NORTH-WEST ELEVATION

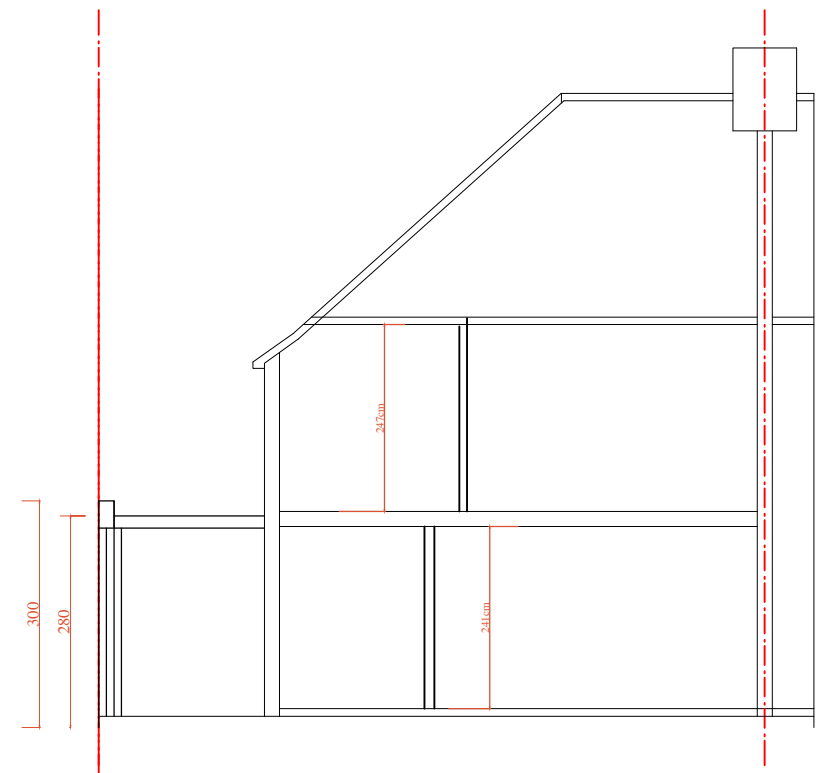

PROPOSED SECTION B-B

Certificate of Lawfulness Application			
revision	date	control	
project	31 NORTHOLT AVENUE RUJSLIP HA4 6SS		
drawing title	EXISTING & PROPOSED NORTH-WEST ELEVATION EXISTING & PROPOSED SECTION B-B		
scale	1/100@A3		
date	APR' 2023		
draw no	BARBARA-04-PL06		