




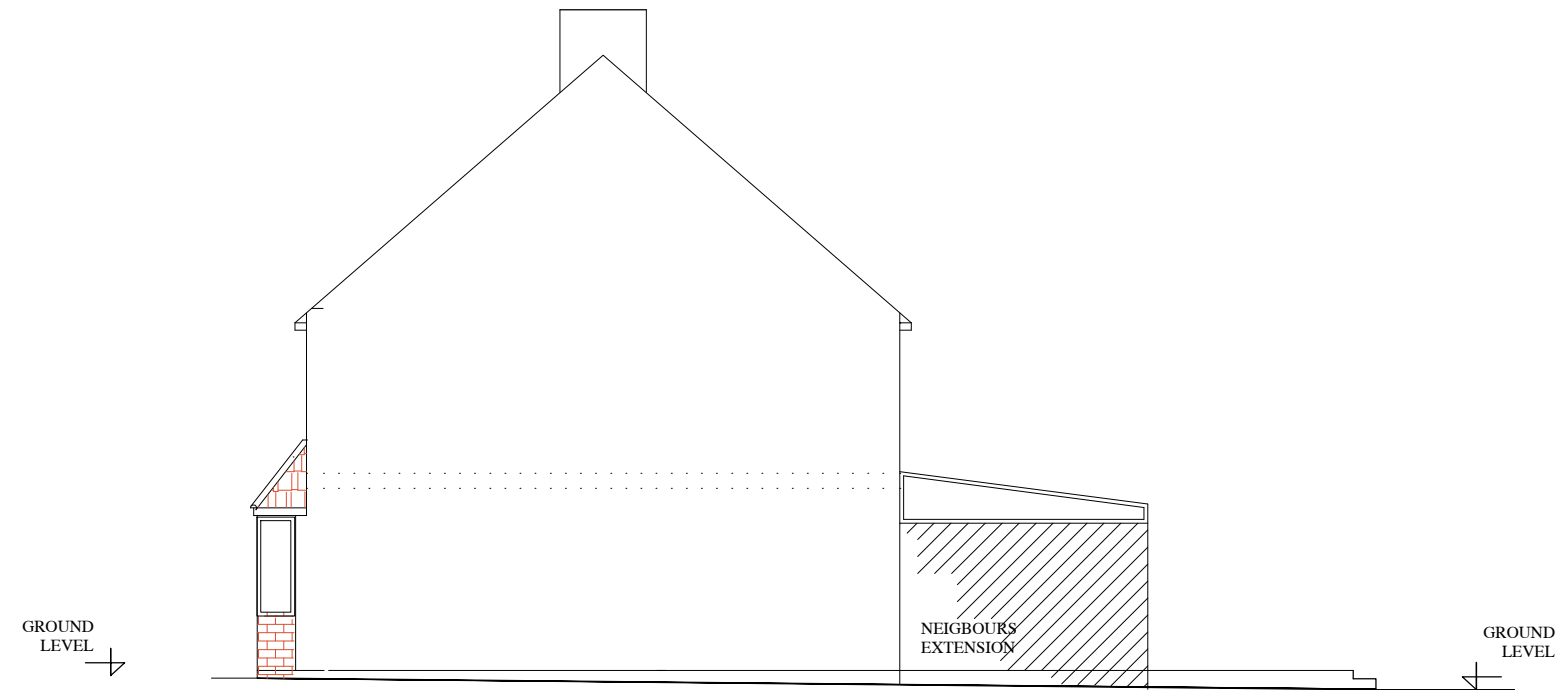

EXISTING
ATTACHED SIDE ELEVATION
SOUTH EAST ELEVATION

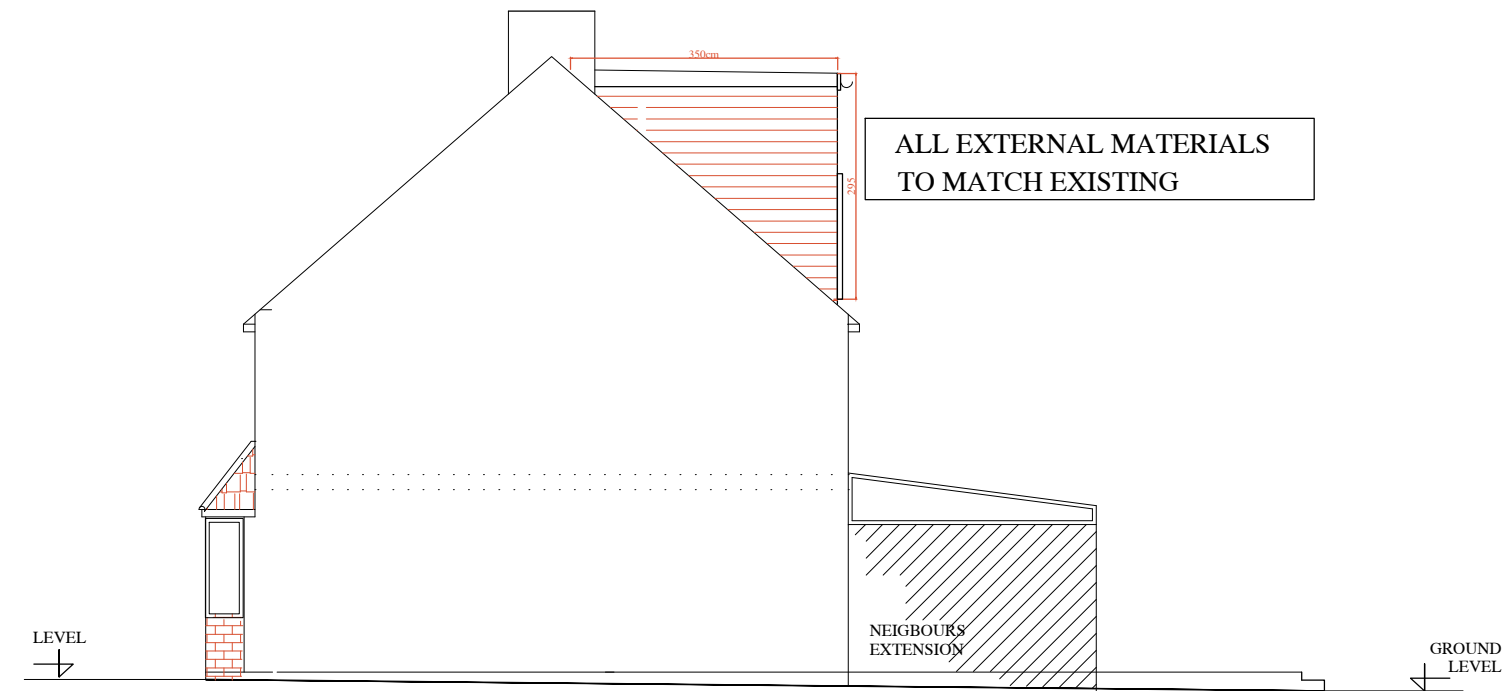

PROPOSED
ATTACHED SIDE ELEVATION
SOUTH EAST ELEVATION

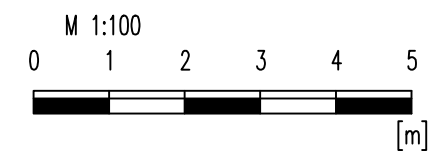

Certificate of Lawfulness Application			
	revision	date	control
project	31 NORTHOLT AVENUE RUISLIP HA4 6SS		
drawing title	EXISTING & PROPOSED SOUTH EAST ELEVATIONS		
scale	1/100@A3		
date	APR' 2023		
drawn by	BARBARA-04-PL06		